




Dewberry & Davis, Inc.
551 PINEY FOREST ROAD
DANVILLE, VA 24540
PHONE: 434.787.4497
FAX: 434.787.4341

SANITARY SEWER
RELOCATION

WAL-MART
STORE NO. 3243-00
4524 CHALLENGER AVENUE
ROANOKE, VIRGINIA 24012

SEAL

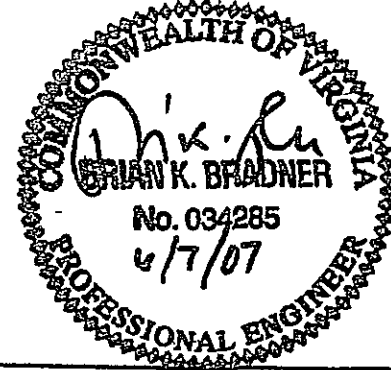

KEY PLAN

SCALE

No.	DATE	BY	Description						

REVISIONS

DRAWN BY BSP
APPROVED BY BKB
CHECKED BY JLK
DATE JUNE 6, 2007
TITLE

CROSS-SECTIONS

PROJECT NO. 80109900

2

SHEET NO. OF






0+00

0+50

1+00

1+50




2+00

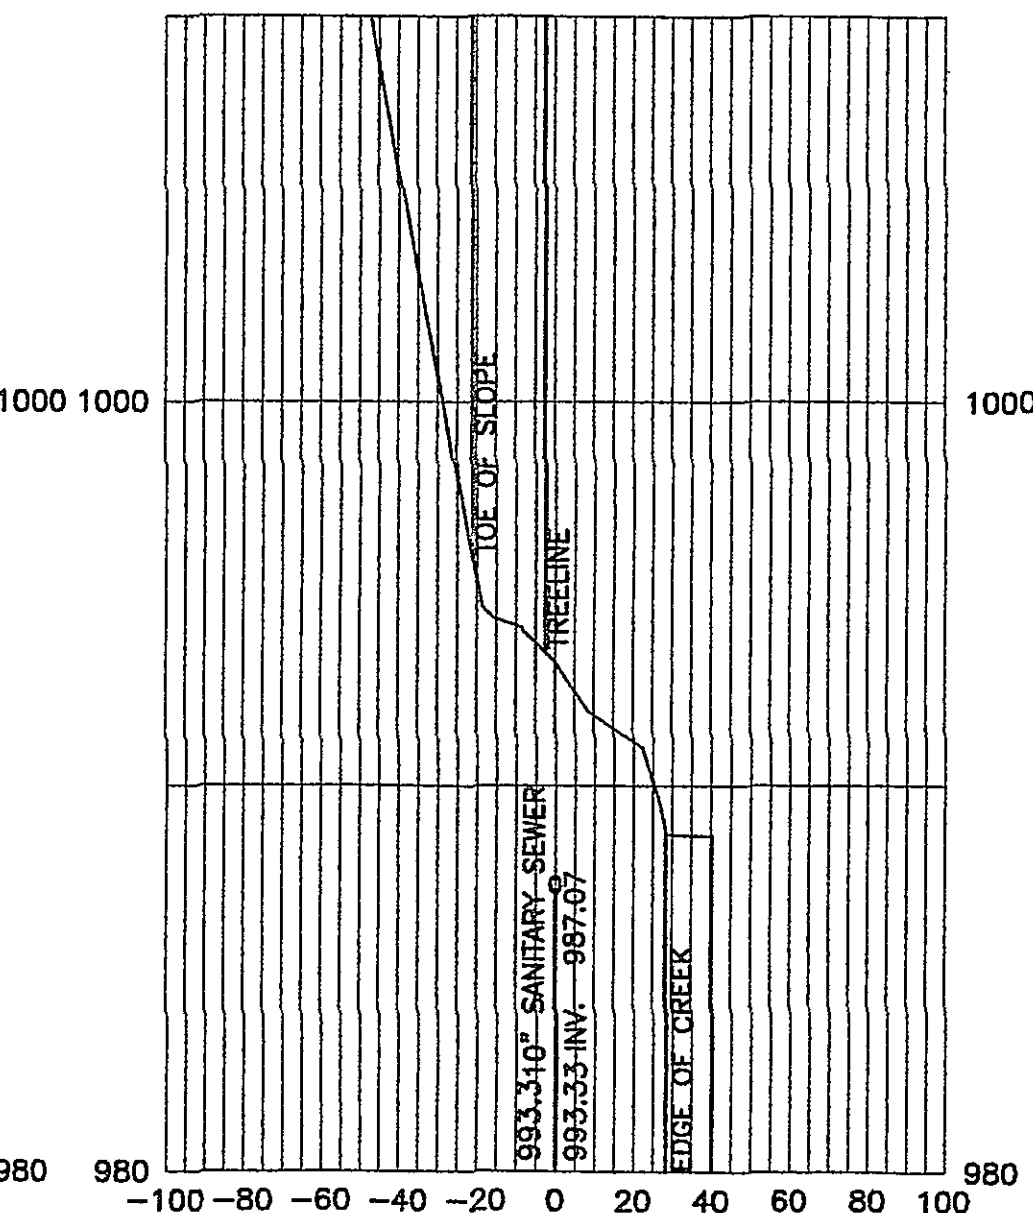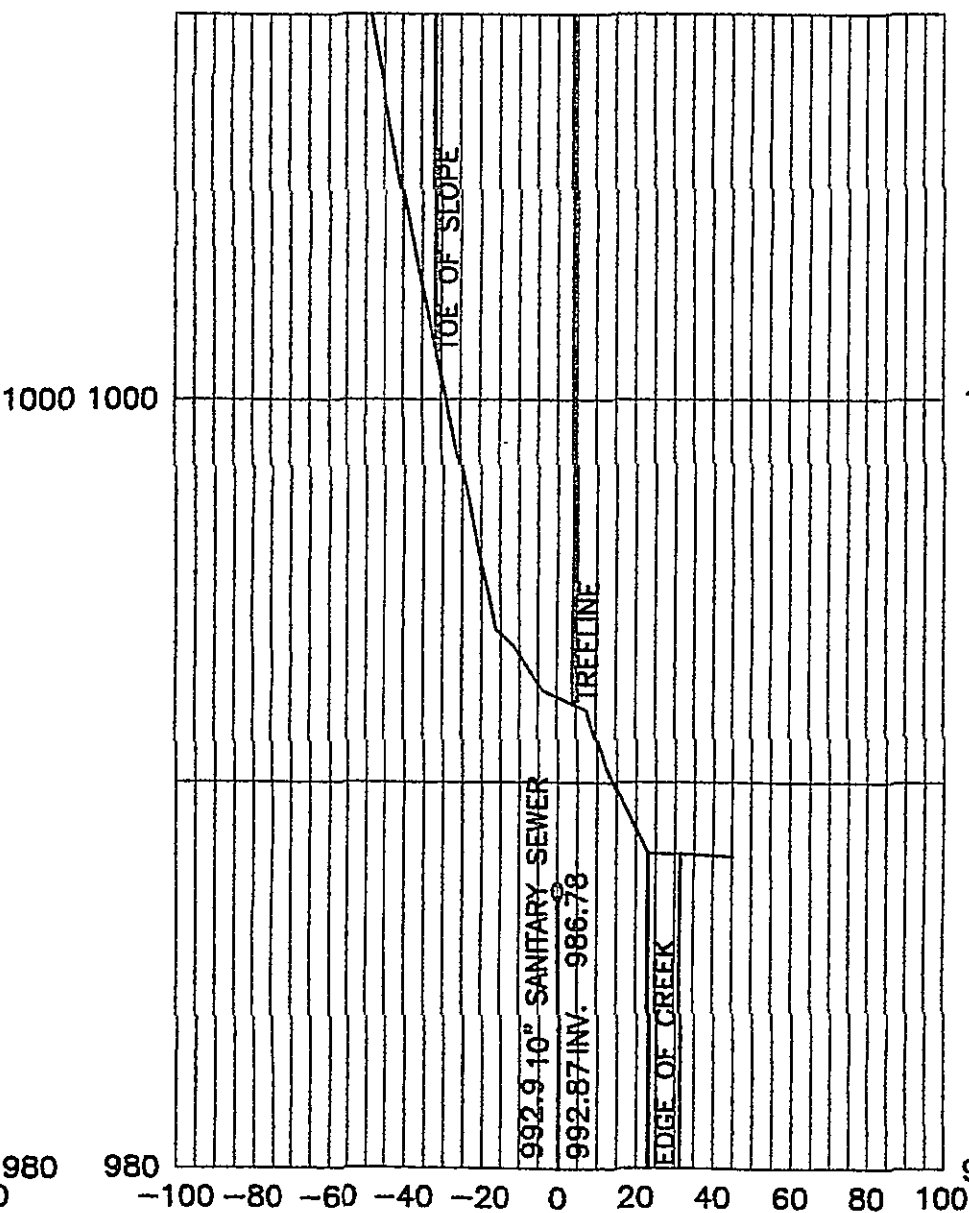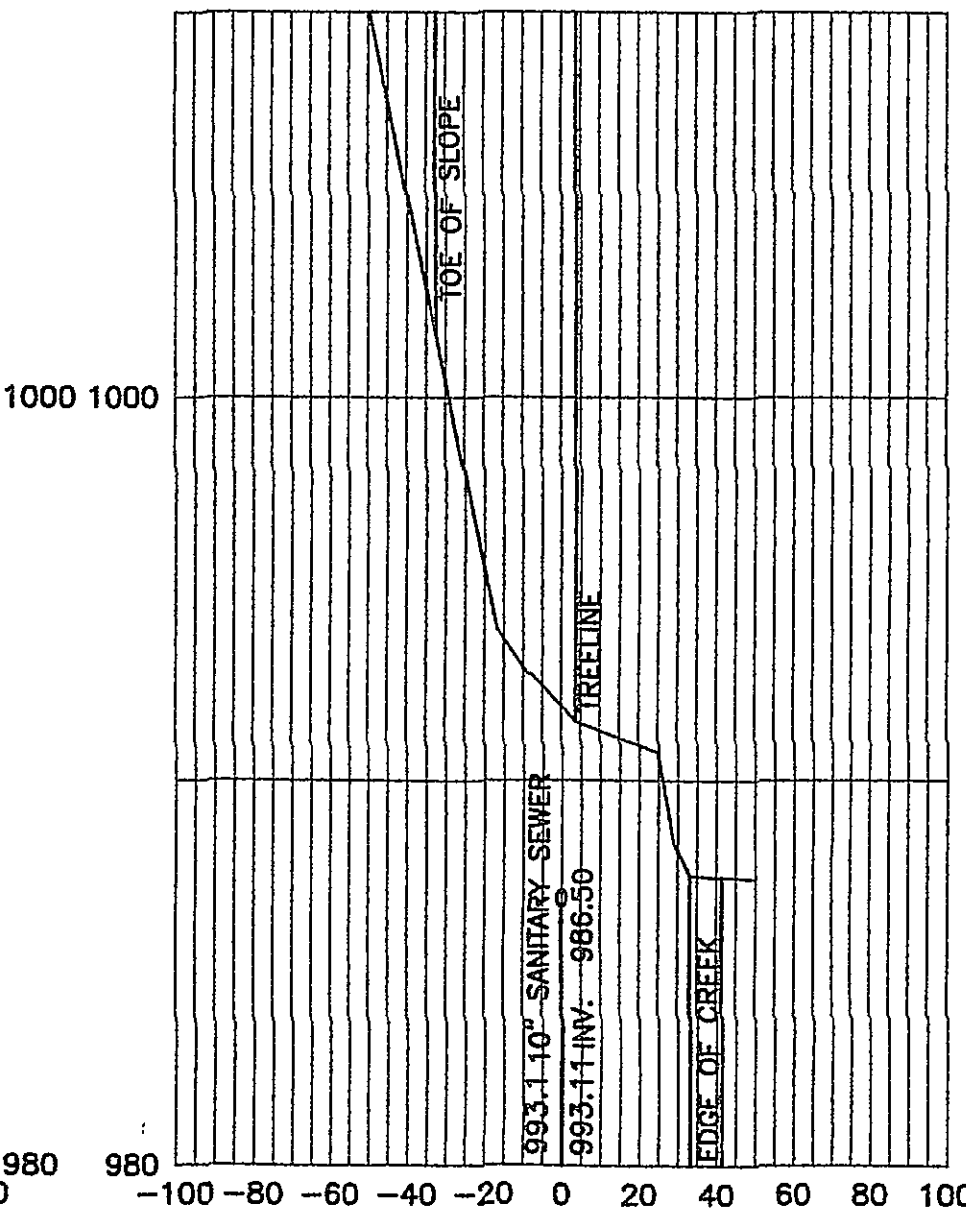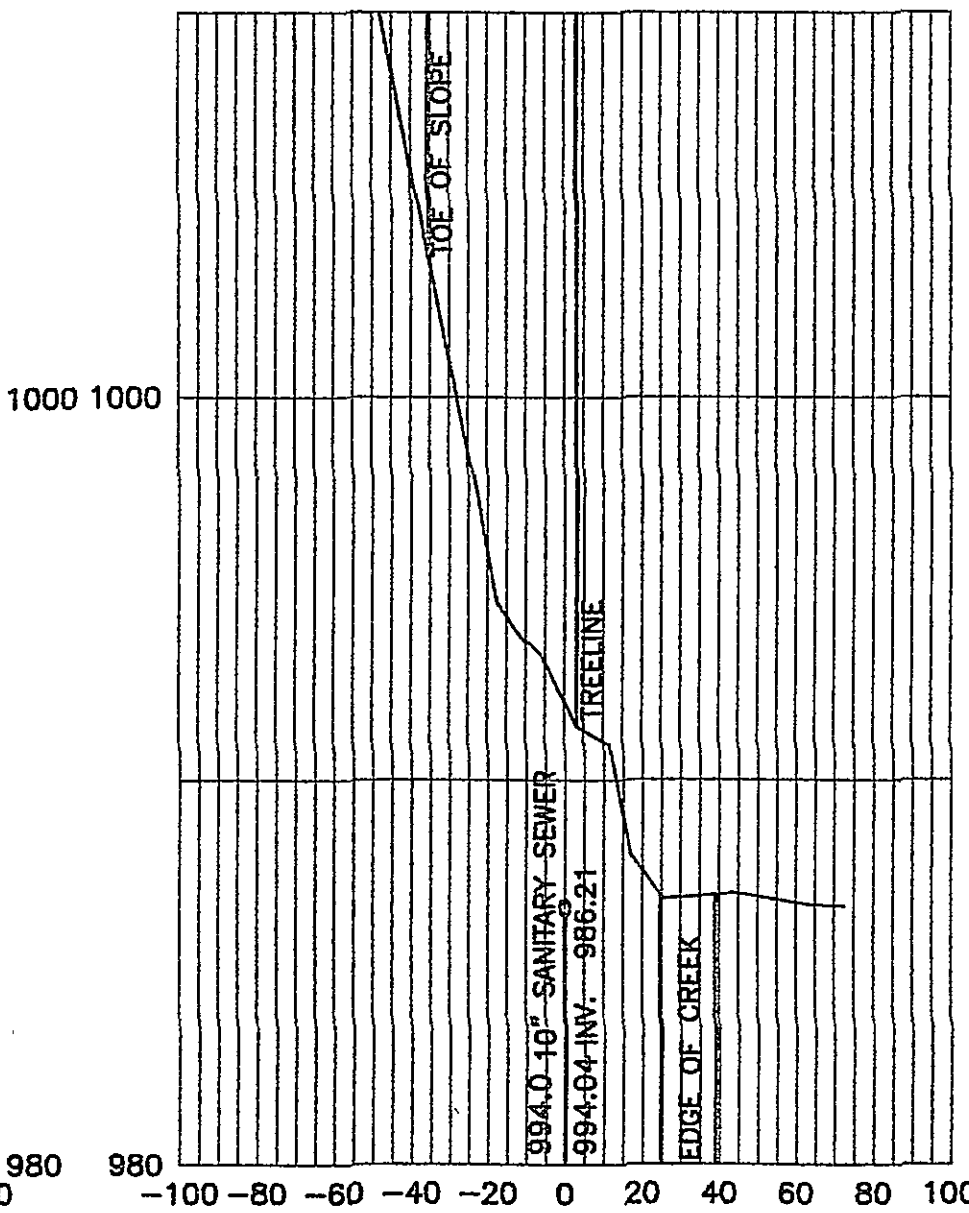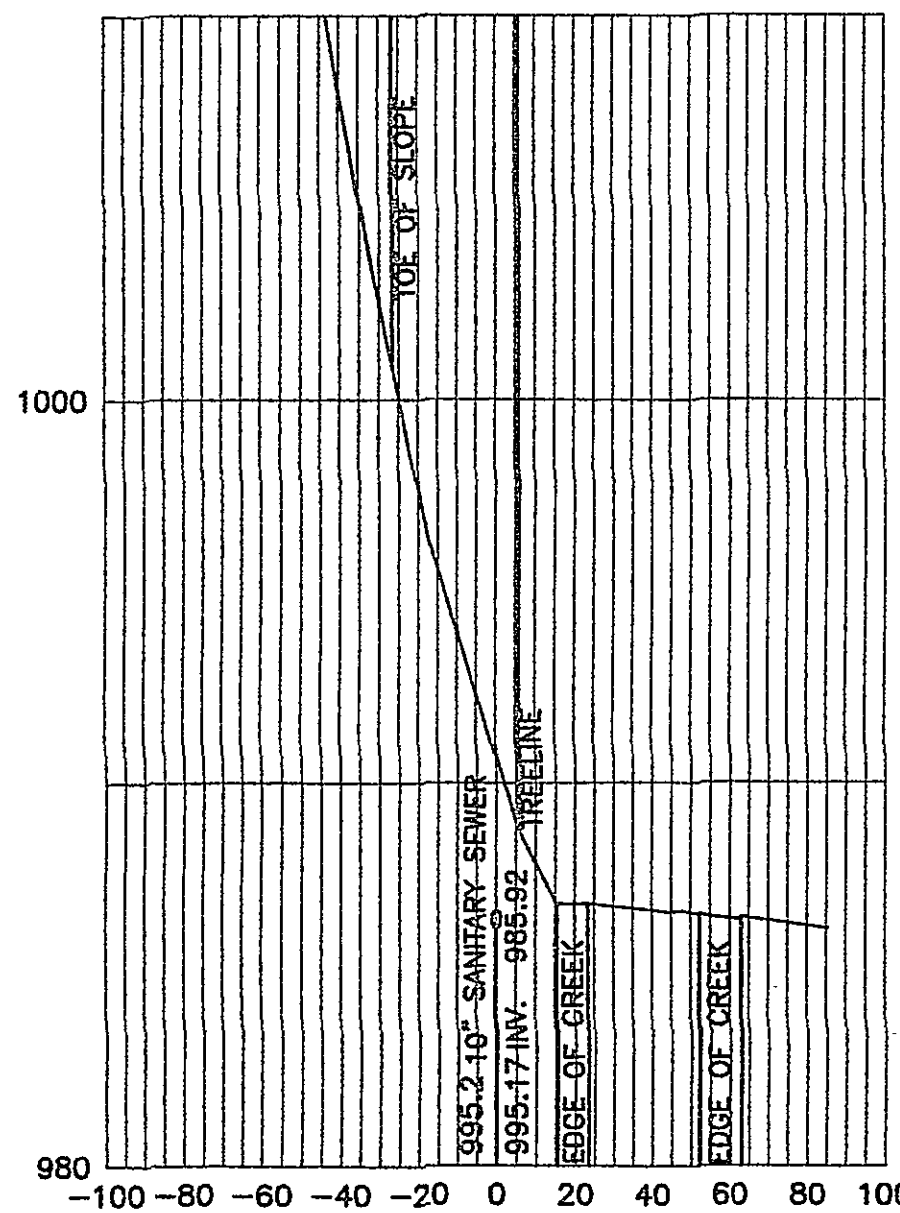

2+50

3+00

3+50

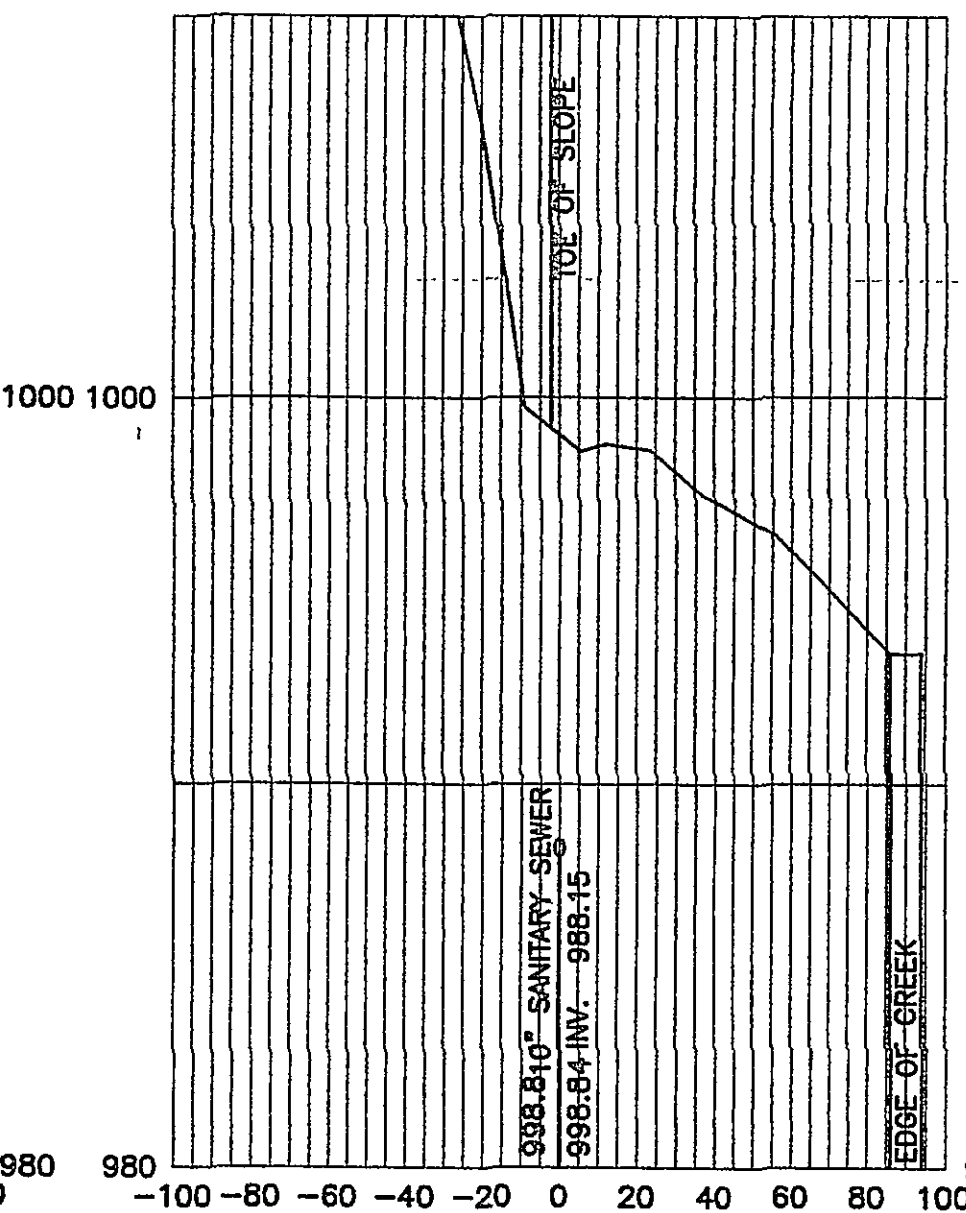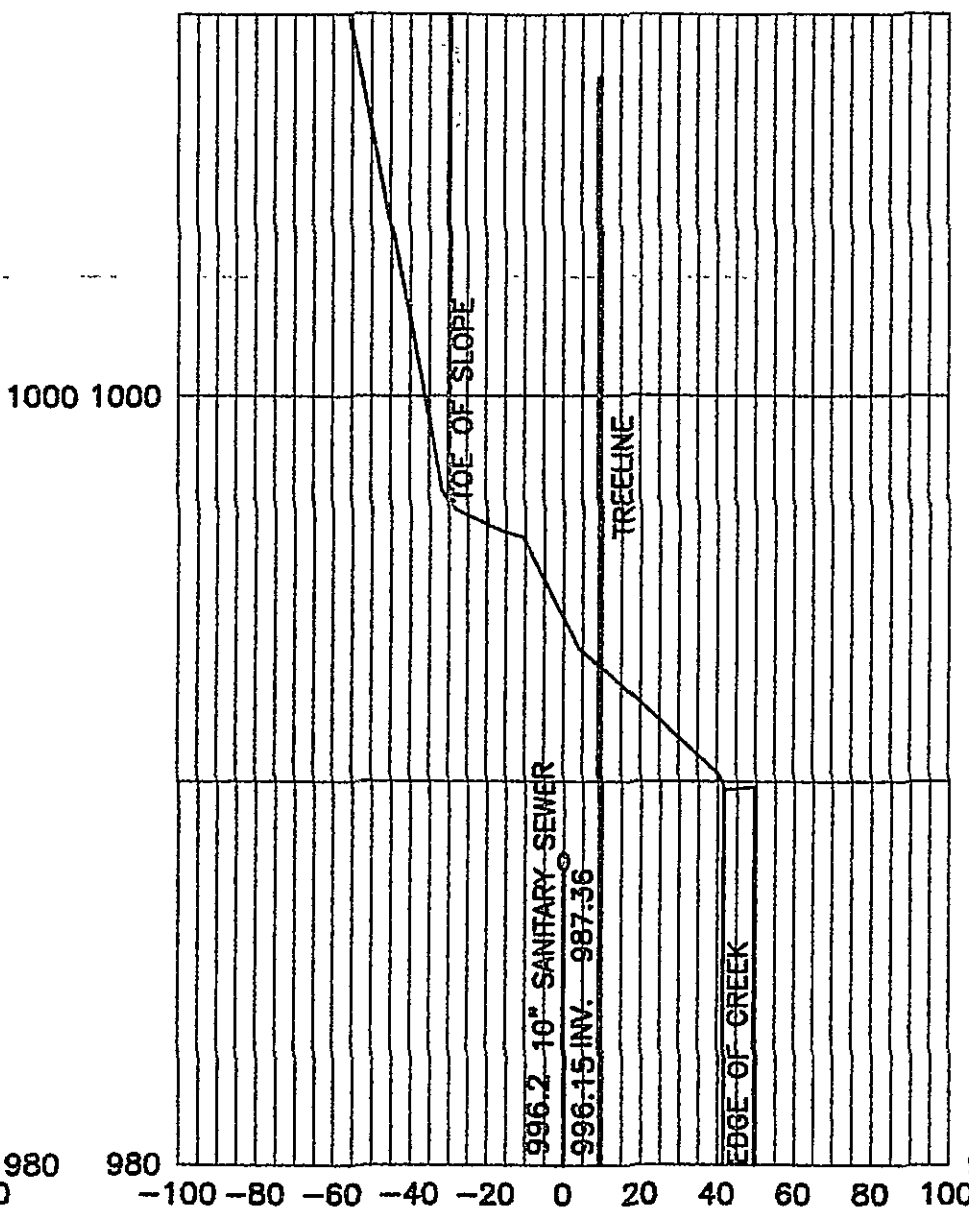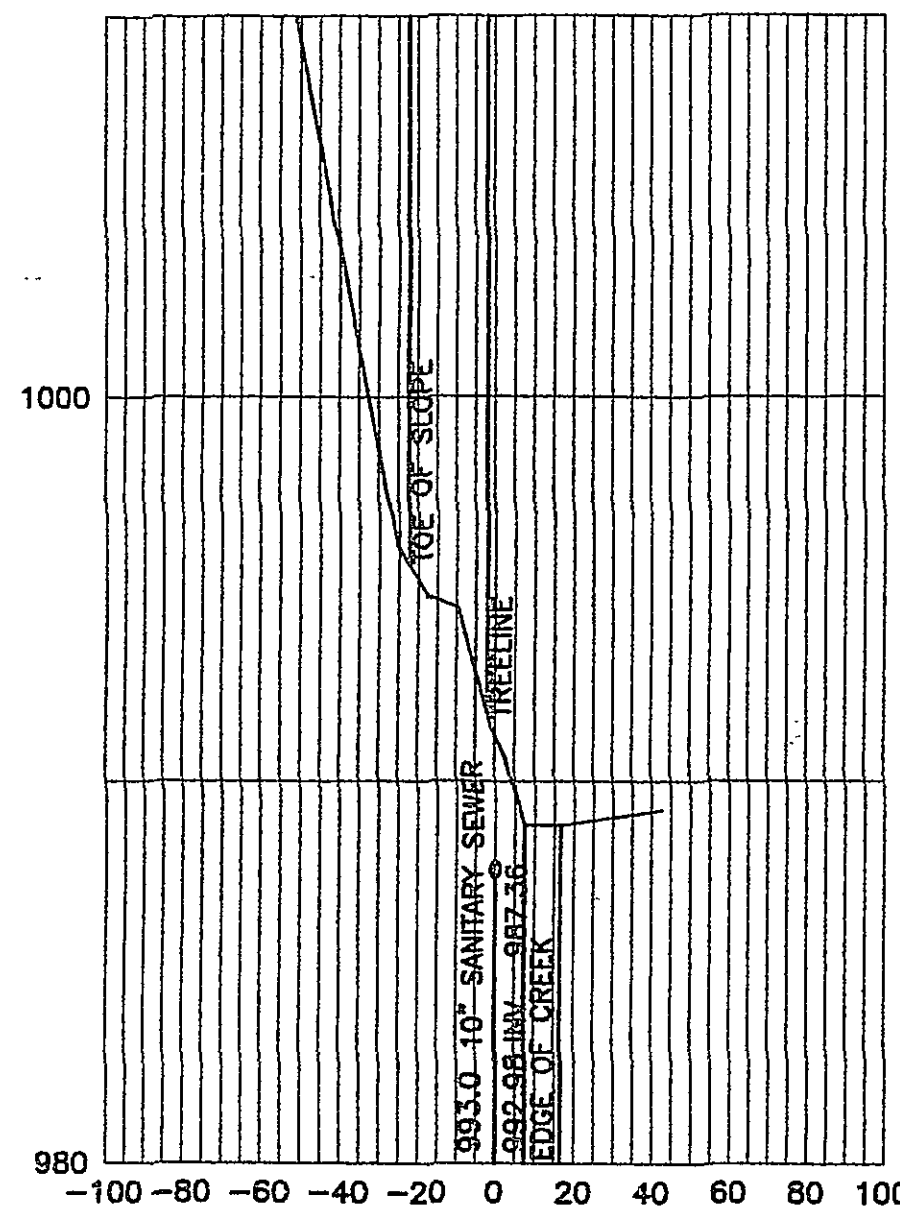

SCALE: HORIZ. 1"=50'
VERT. 1"=3'

0' 50' 100'
SCALE: 1" = 50'