



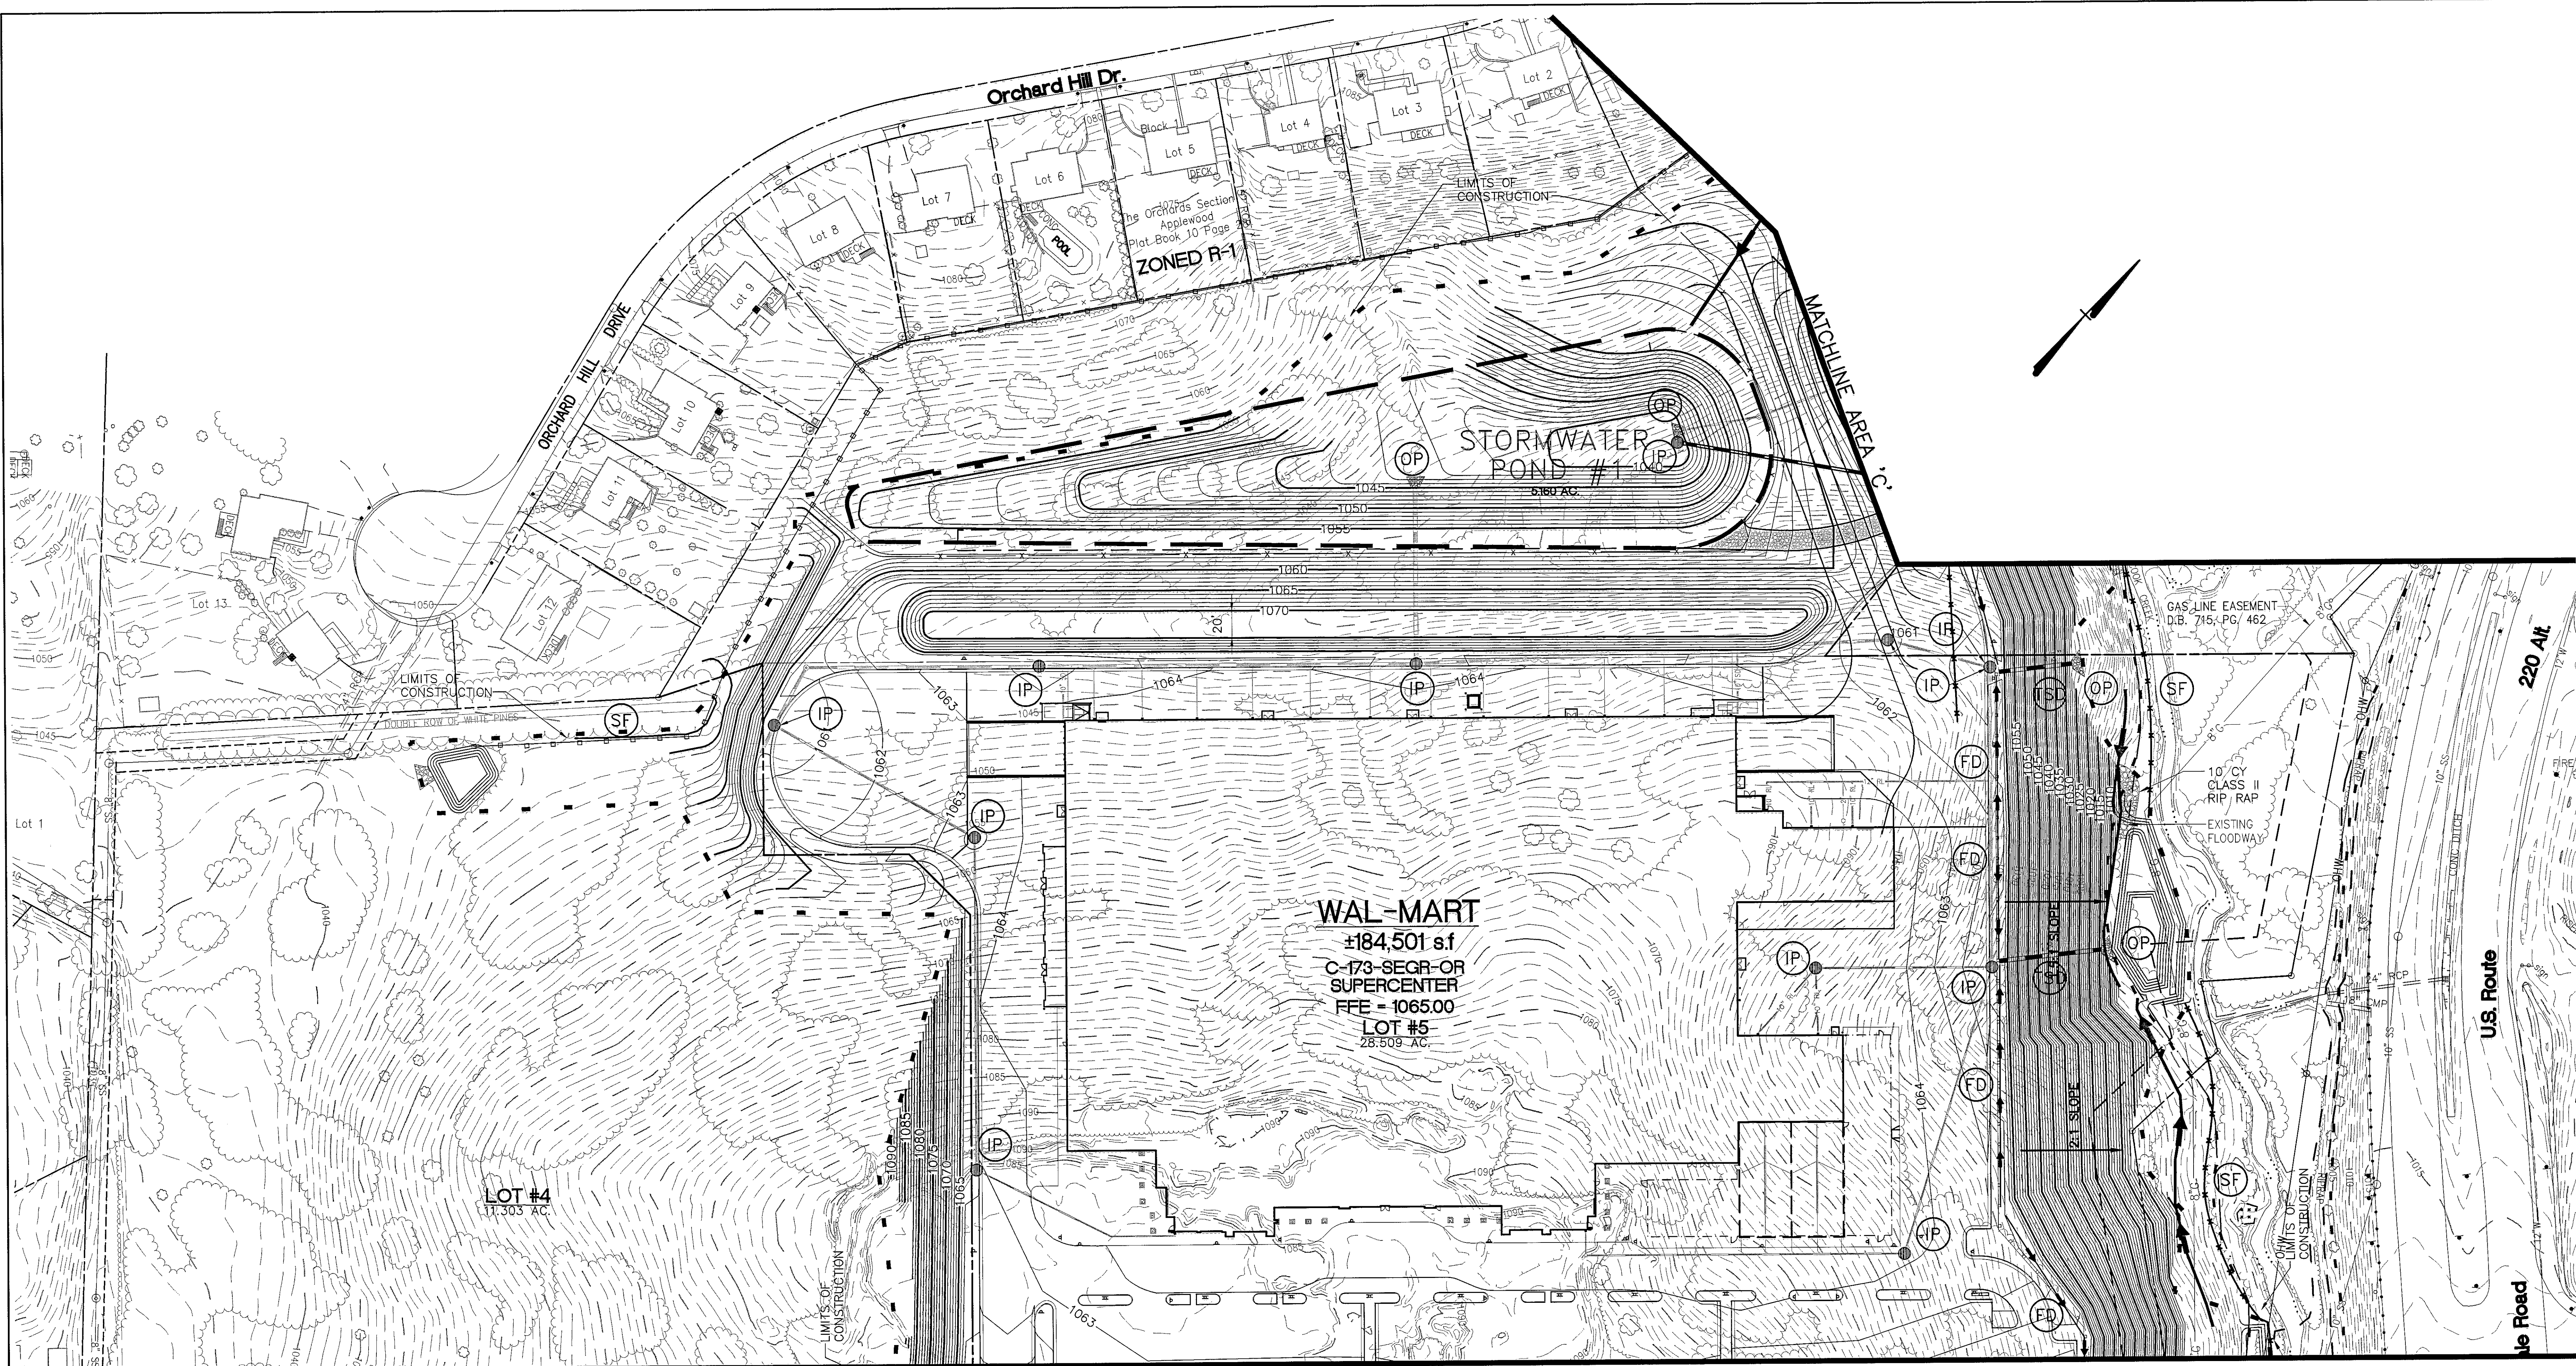


MATCHLINE AREA 'A'

EROSION & SEDIMENT CONTROL
SYMBOLS LEGEND

- | | | |
|---|--|--|
| (SF) SILT FENCE (STD. 3.05) | (DD) TEMPORARY DIVERSION DIKE (STD. 3.09) | (FD) TEMPORARY FILL DIVERSION (STD. 3.10) |
| (CE) TEMPORARY STONE CONSTRUCTION ENTRANCE (STD. 3.02) | (ST) TEMPORARY SEDIMENT TRAP (STD. 3.13) | (DV) DIVERSION (STD. 3.12) |
| (IP) STORM DRAIN INLET PROTECTION (STD. 3.07) | (PS) PERMANENT SEEDING (STD. 3.32) | |
| (CIP) CULVERT INLET PROTECTION (STD. 3.08) | (TS) TEMPORARY SEEDING (STD. 3.31) | |
| (OP) OUTLET PROTECTION (STD. 3.18) | (TSD) TEMPORARY SLOPE DRAIN (STD. 3.15) | |

REFER TO SHEET C-11 FOR EROSION & SEDIMENT
CONTROL GENERAL NOTES

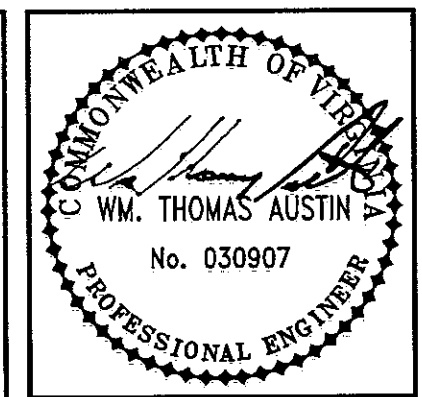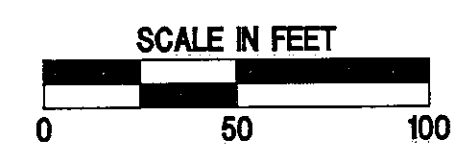

Date	
Revisions	

Commission No.: 1823
Drawn By: JPR
Checked By: WTA
Date: 9/28/01
Project Coordinator: WTA

Mattem & Craig
CONSULTING ENGINEERS • SURVEYORS
701 FIRST STREET
ROANOKE, VIRGINIA 24002
(540) 345-3332
FAX (540) 345-7881

WAL-MART STORE #3243-00
EROSION & SEDIMENT
CONTROL PLAN - AREA 'B'
ROANOKE COUNTY, VIRGINIA

Vertical Scale:
N/A
Horizontal Scale:
1"=50'
Issue Date:
9/28/01
Sheet No.:

C-12