


File: F:\2000\00224\ENGIN\Sec1\WATER\234p002.dwg Plotted: 2001-07-05 10:00:28

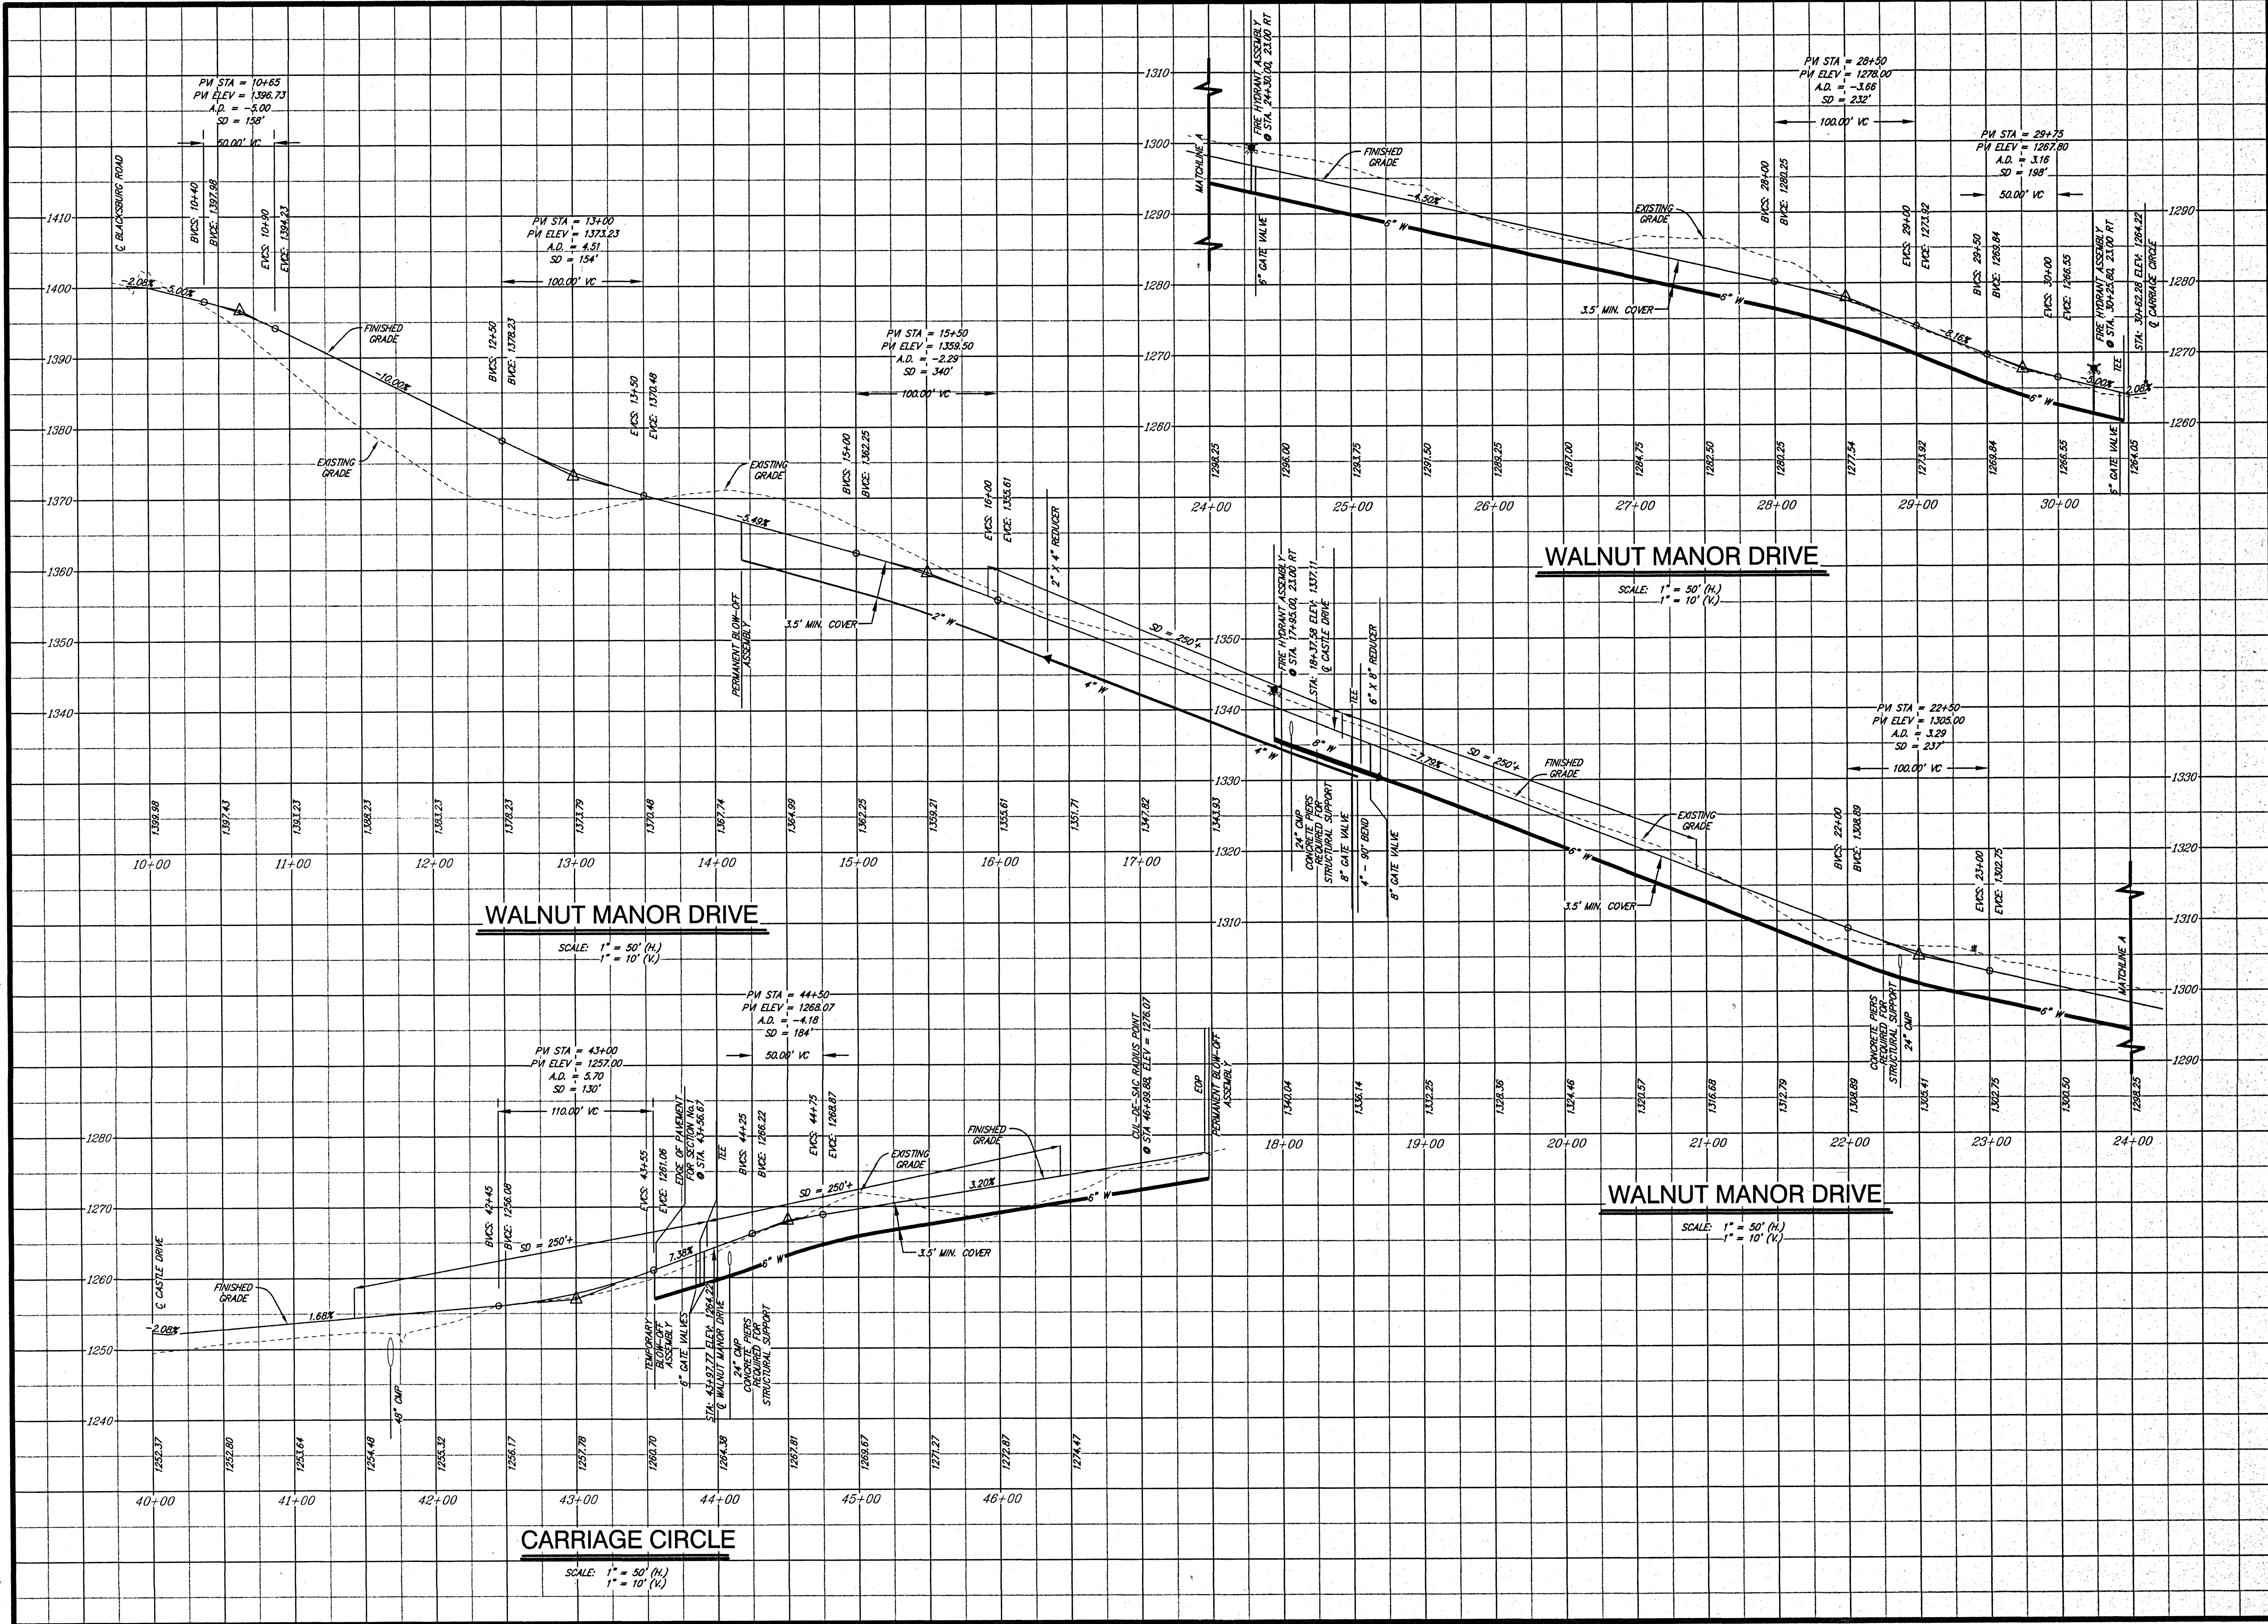

LUMSDEN ASSOCIATES, P.C.
ENGINEERS-SURVEYORS-PLANNERS
ROANOKE, VIRGINIA

PHONE: (540) 774-4411
FAX: (540) 772-9445
E-MAIL: MAIL@LUMSDENPC.COM

SECTION No. 1
"WALNUT MANOR"
PREPARED FOR
D & S DEVELOPERS, LLC
AMSTERDAM MAGISTERIAL DISTRICT
BOTETOURT COUNTY, VIRGINIA

NO.	DATE	REVISIONS	DESCRIPTION
1			
2			
3			
4			
5			

DATE: 5 JULY 2001
SCALE: AS SHOWN
COMMISSION NO.: 00-234
DADD FILE: 100234\ENGIN\SEC01\234PRD2.B1
SHEET 6 OF 13