



\\F:\2000\0024\BNC\Cast\WATER\24Apr02_sta.dwg Plotter: 2001-07-05 10:01:50

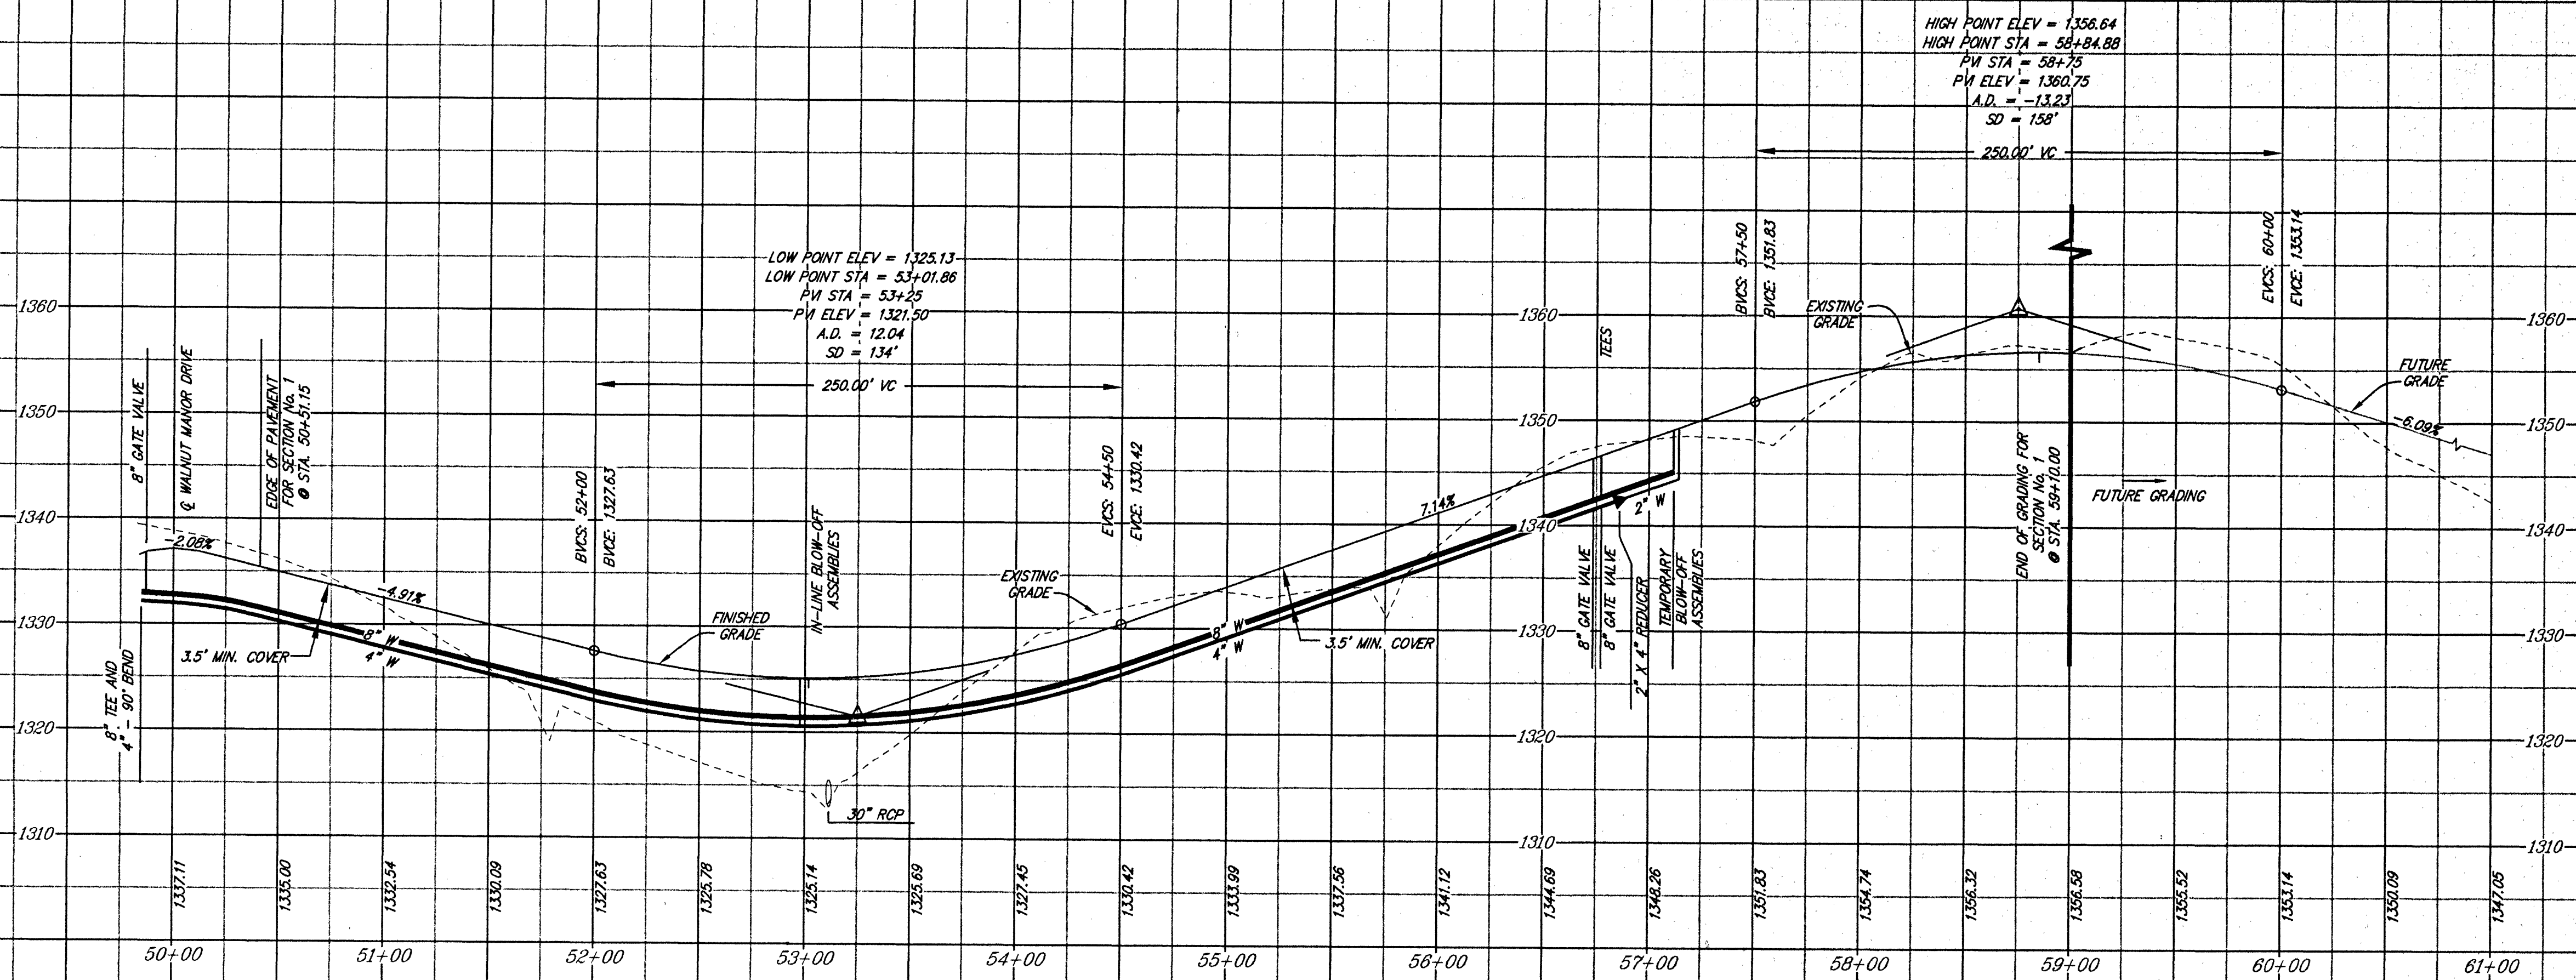

CASTLE DRIVE

SCALE: 1" = 50' (H.)
1" = 10' (V.)

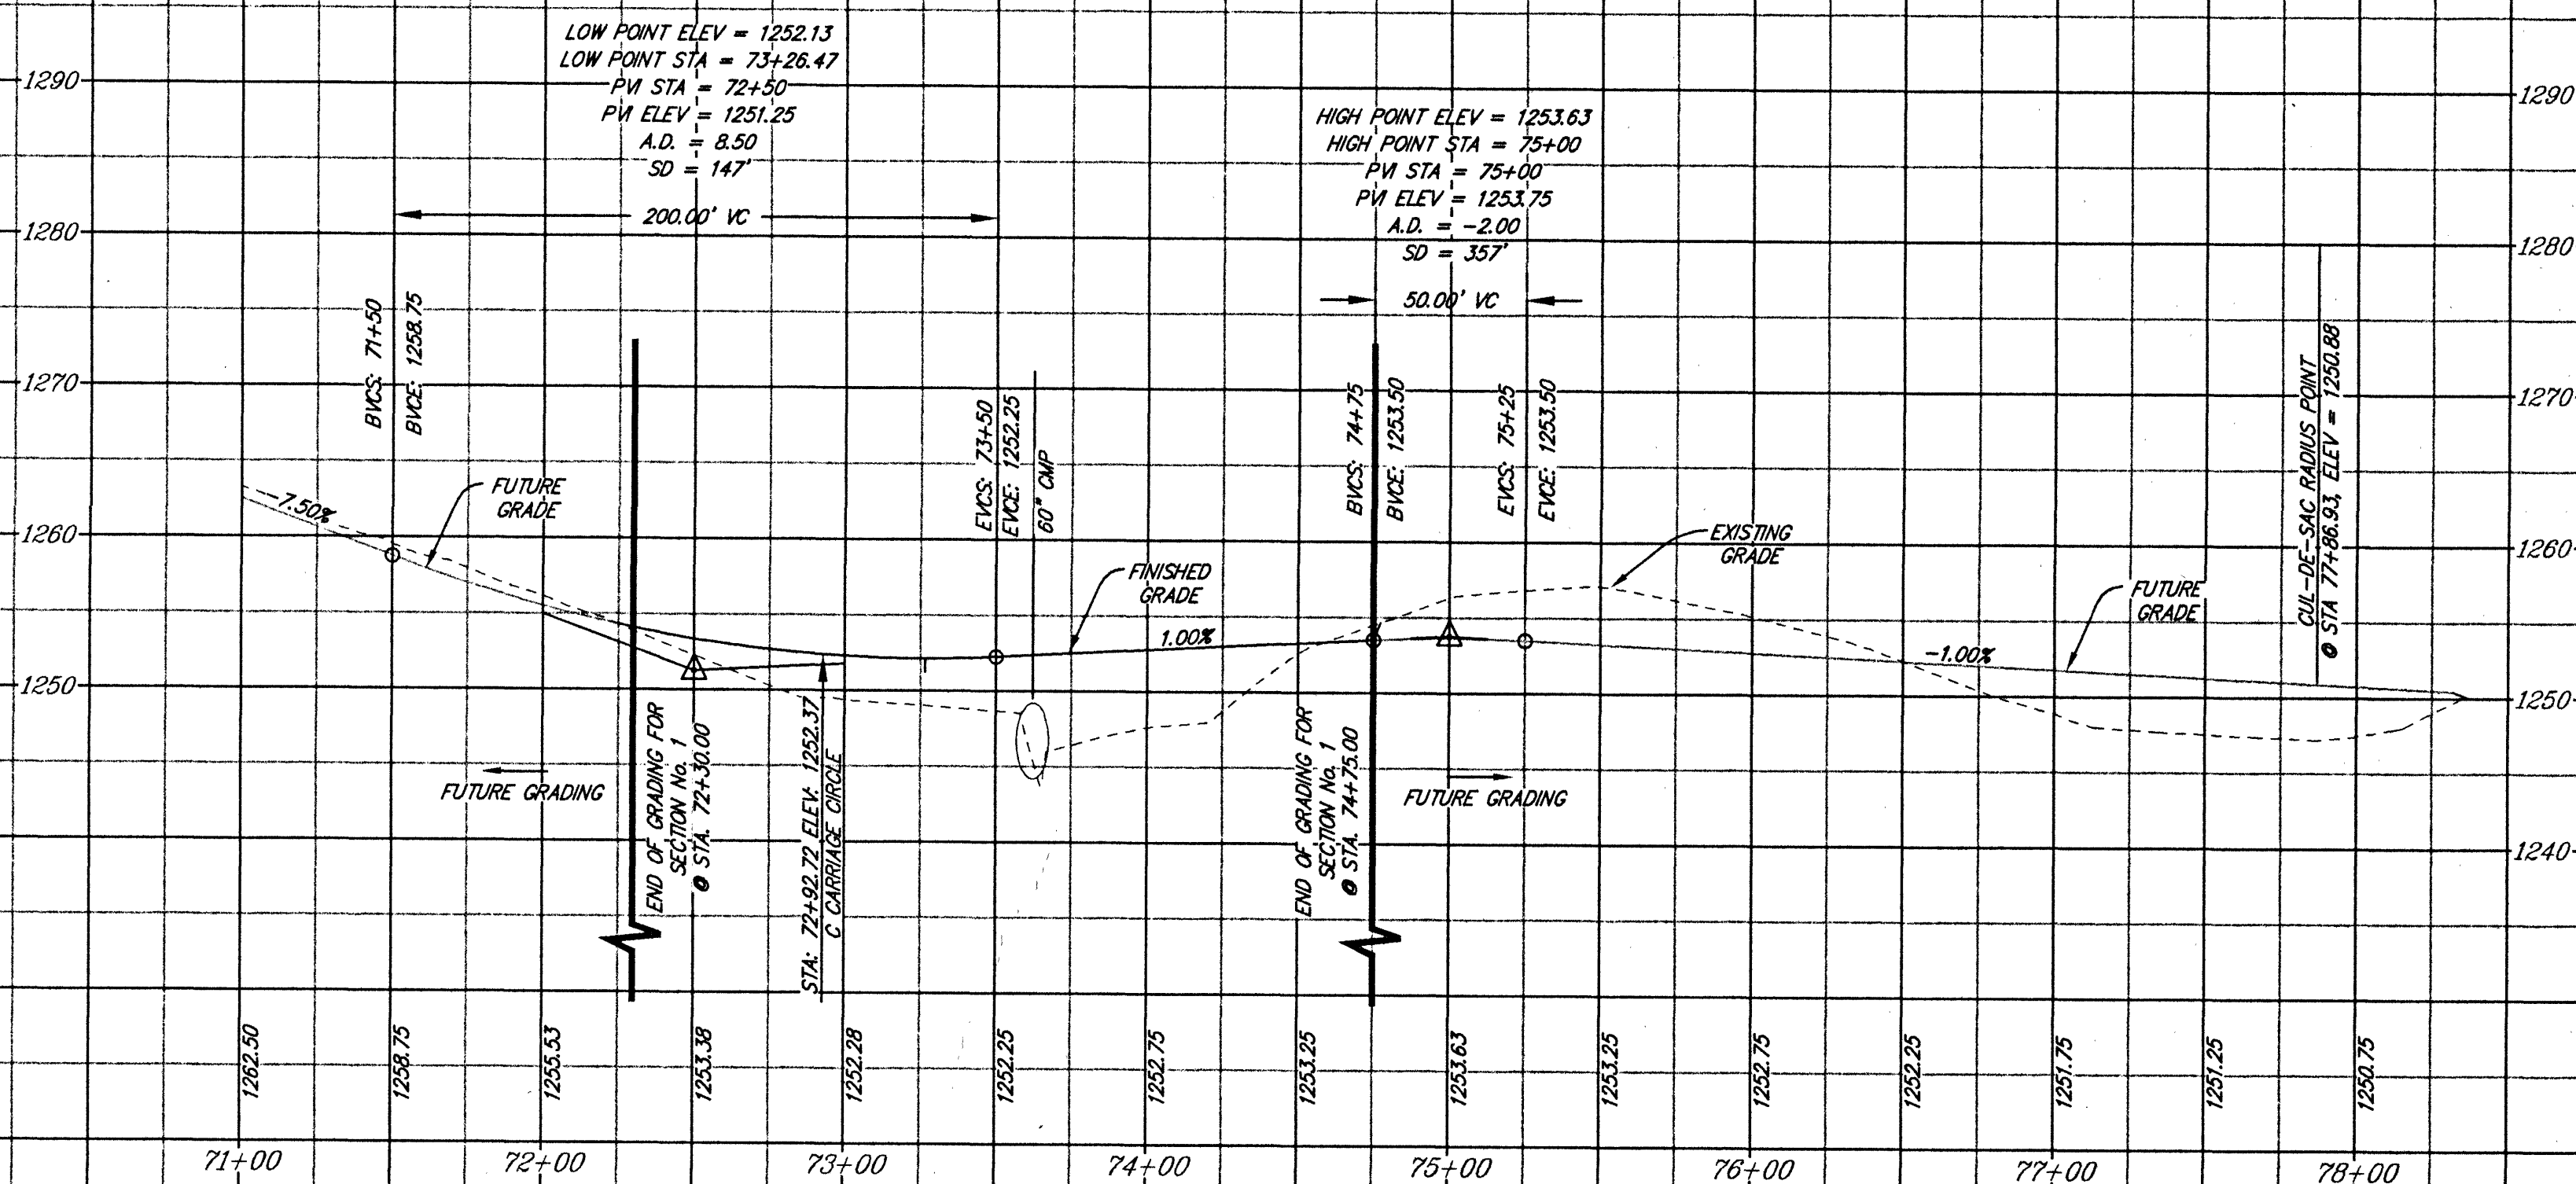

CASTLE DRIVE

SCALE: 1" = 50' (H.)
1" = 10' (V.)

PROFILES

SECTION No. 1
"WALNUT MANOR"
PREPARED FOR
D & S DEVELOPERS, LLC
AMSTERDAM MAGISTERIAL DISTRICT
BOTETOURT COUNTY, VIRGINIA

NO.	DATE	REVISIONS	DESCRIPTION
1			
2			
3			
4			
5			

DATE: 5 JULY 2001
SCALE: AS SHOWN
COMMISSION NO.: 00-234
CADD FILE: V23341\ENGIN\SE01\334PROJ 81
SHEET 7 OF 13