



File F:\2001\00234\DWG\Sec\Water\234p002.dwg Plotted: 2001-07-10 10:30:33

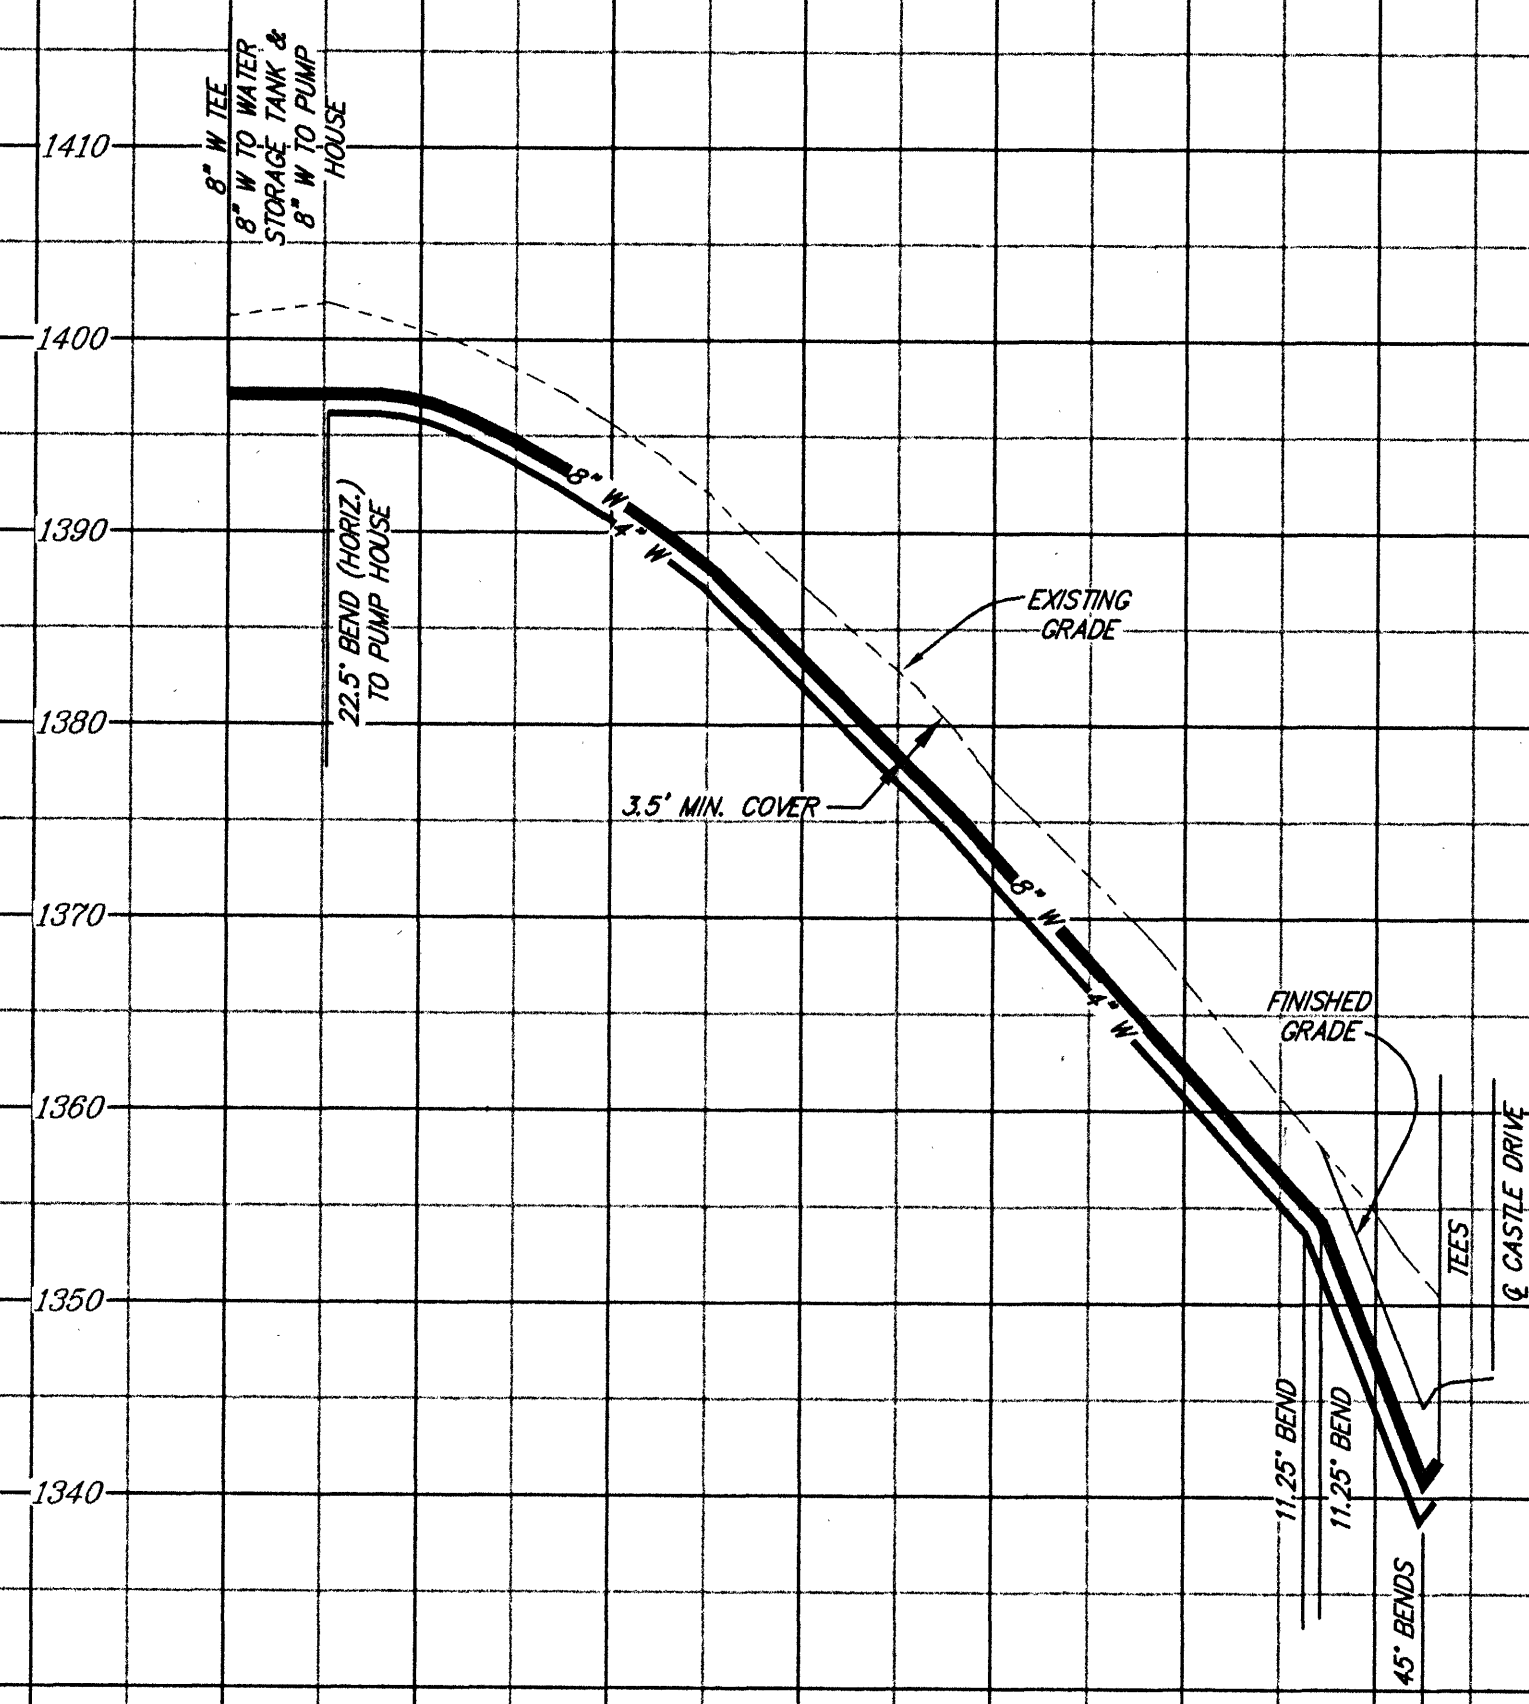


WATER PROFILE

SCALE: 1" = 50' (H.)
1" = 10' (V.)

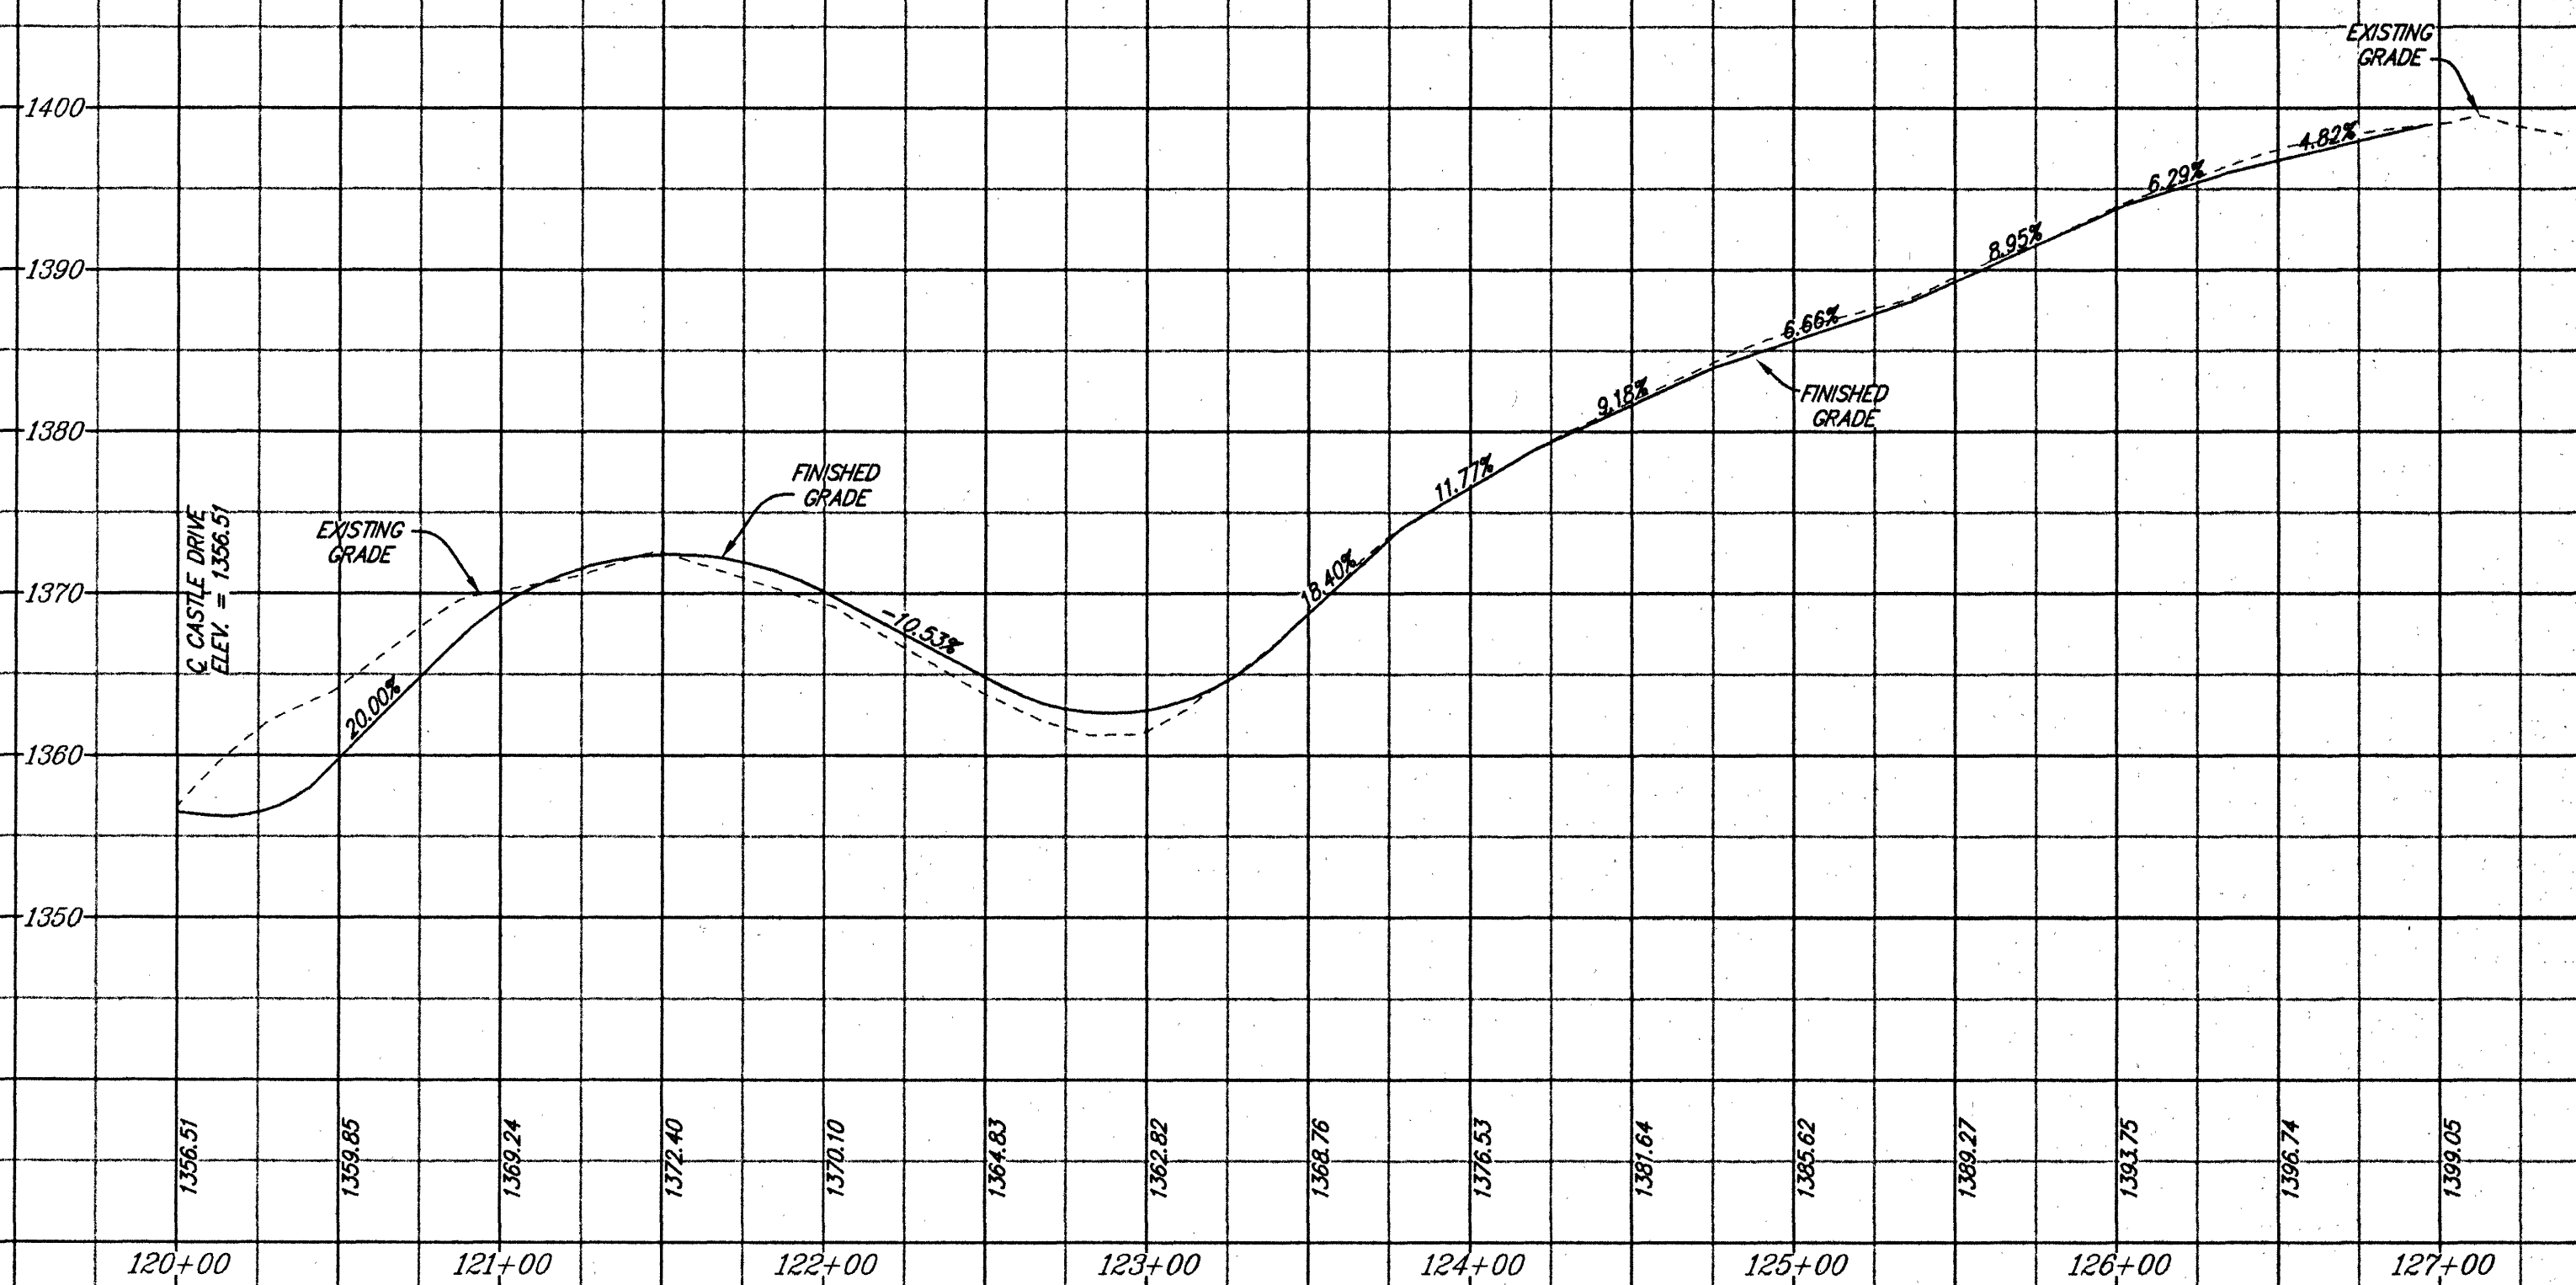

WELL LOT DRIVEWAY

SCALE: 1" = 50' (H.)
1" = 10' (V.)

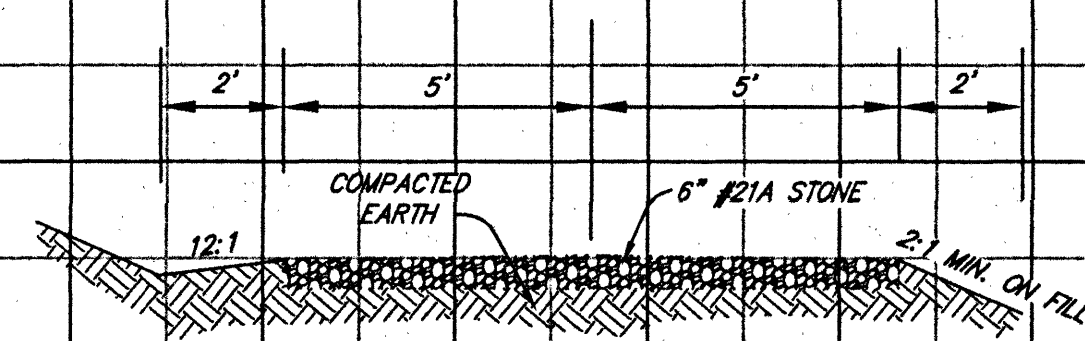

**WELL LOT DRIVEWAY
TYPICAL SECTION**

NO SCALE

PROFILES

SECTION No. 1
"WALNUT MANOR"
PREPARED FOR
D & S DEVELOPERS, LLC
AMSTERDAM MAGISTERIAL DISTRICT
BOTETOURT COUNTY, VIRGINIA

REVISIONS		NO.	DATE	DESCRIPTION
		1		
		2		
		3		
		4		
		5		

DATE: 5 JULY 2001
SCALE: AS SHOWN
COMMISSION NO: 00-234
DADD FILE: 100234\ENGR\SECTION\234PROF02.B1
SHEET 8 OF 13