


TAX #39.12-02-83  
LOIS BLAKE MOYER  
D.B. 606, PG. 201

NOTES:

1. ALL WATER AND SANITARY SEWER CONSTRUCTION SHALL BE IN ACCORDANCE WITH THE ROANOKE COUNTY UTILITY DEPARTMENT'S WATER AND SANITARY SEWER REGULATIONS.
2. ALL LOTS WITHIN THIS SUBDIVISION SHALL BE REQUIRED TO HAVE AN INDIVIDUAL PRESSURE REDUCING VALVE ON THE CUSTOMER'S SIDE OF THE METER. SEE DETAIL ON SHEET 5.
3. ALL WATER METERS SHALL BE 5/8" x 3/4" SIZE.
4. NEW SANITARY SEWER MANHOLES SET ON THE EXISTING SANITARY SEWER MAIN LINE WILL REQUIRE BYPASS PUMPING OF THE EXISTING SEWER FLOWS PER THE CONDITIONS OF SECTION 3.5 OF SPECIFICATION 02731 OF THE ROANOKE COUNTY WATER AND SANITARY SEWER REGULATIONS, 3RD EDITION. A ROANOKE COUNTY INSPECTOR MUST BE ONSITE DURING THE INSTALLATION OF THE NEW MANHOLES.
5. ROANOKE COUNTY INSPECTOR TO BE ONSITE DURING WORK TO RAISE EXISTING SANITARY SEWER MANHOLES.

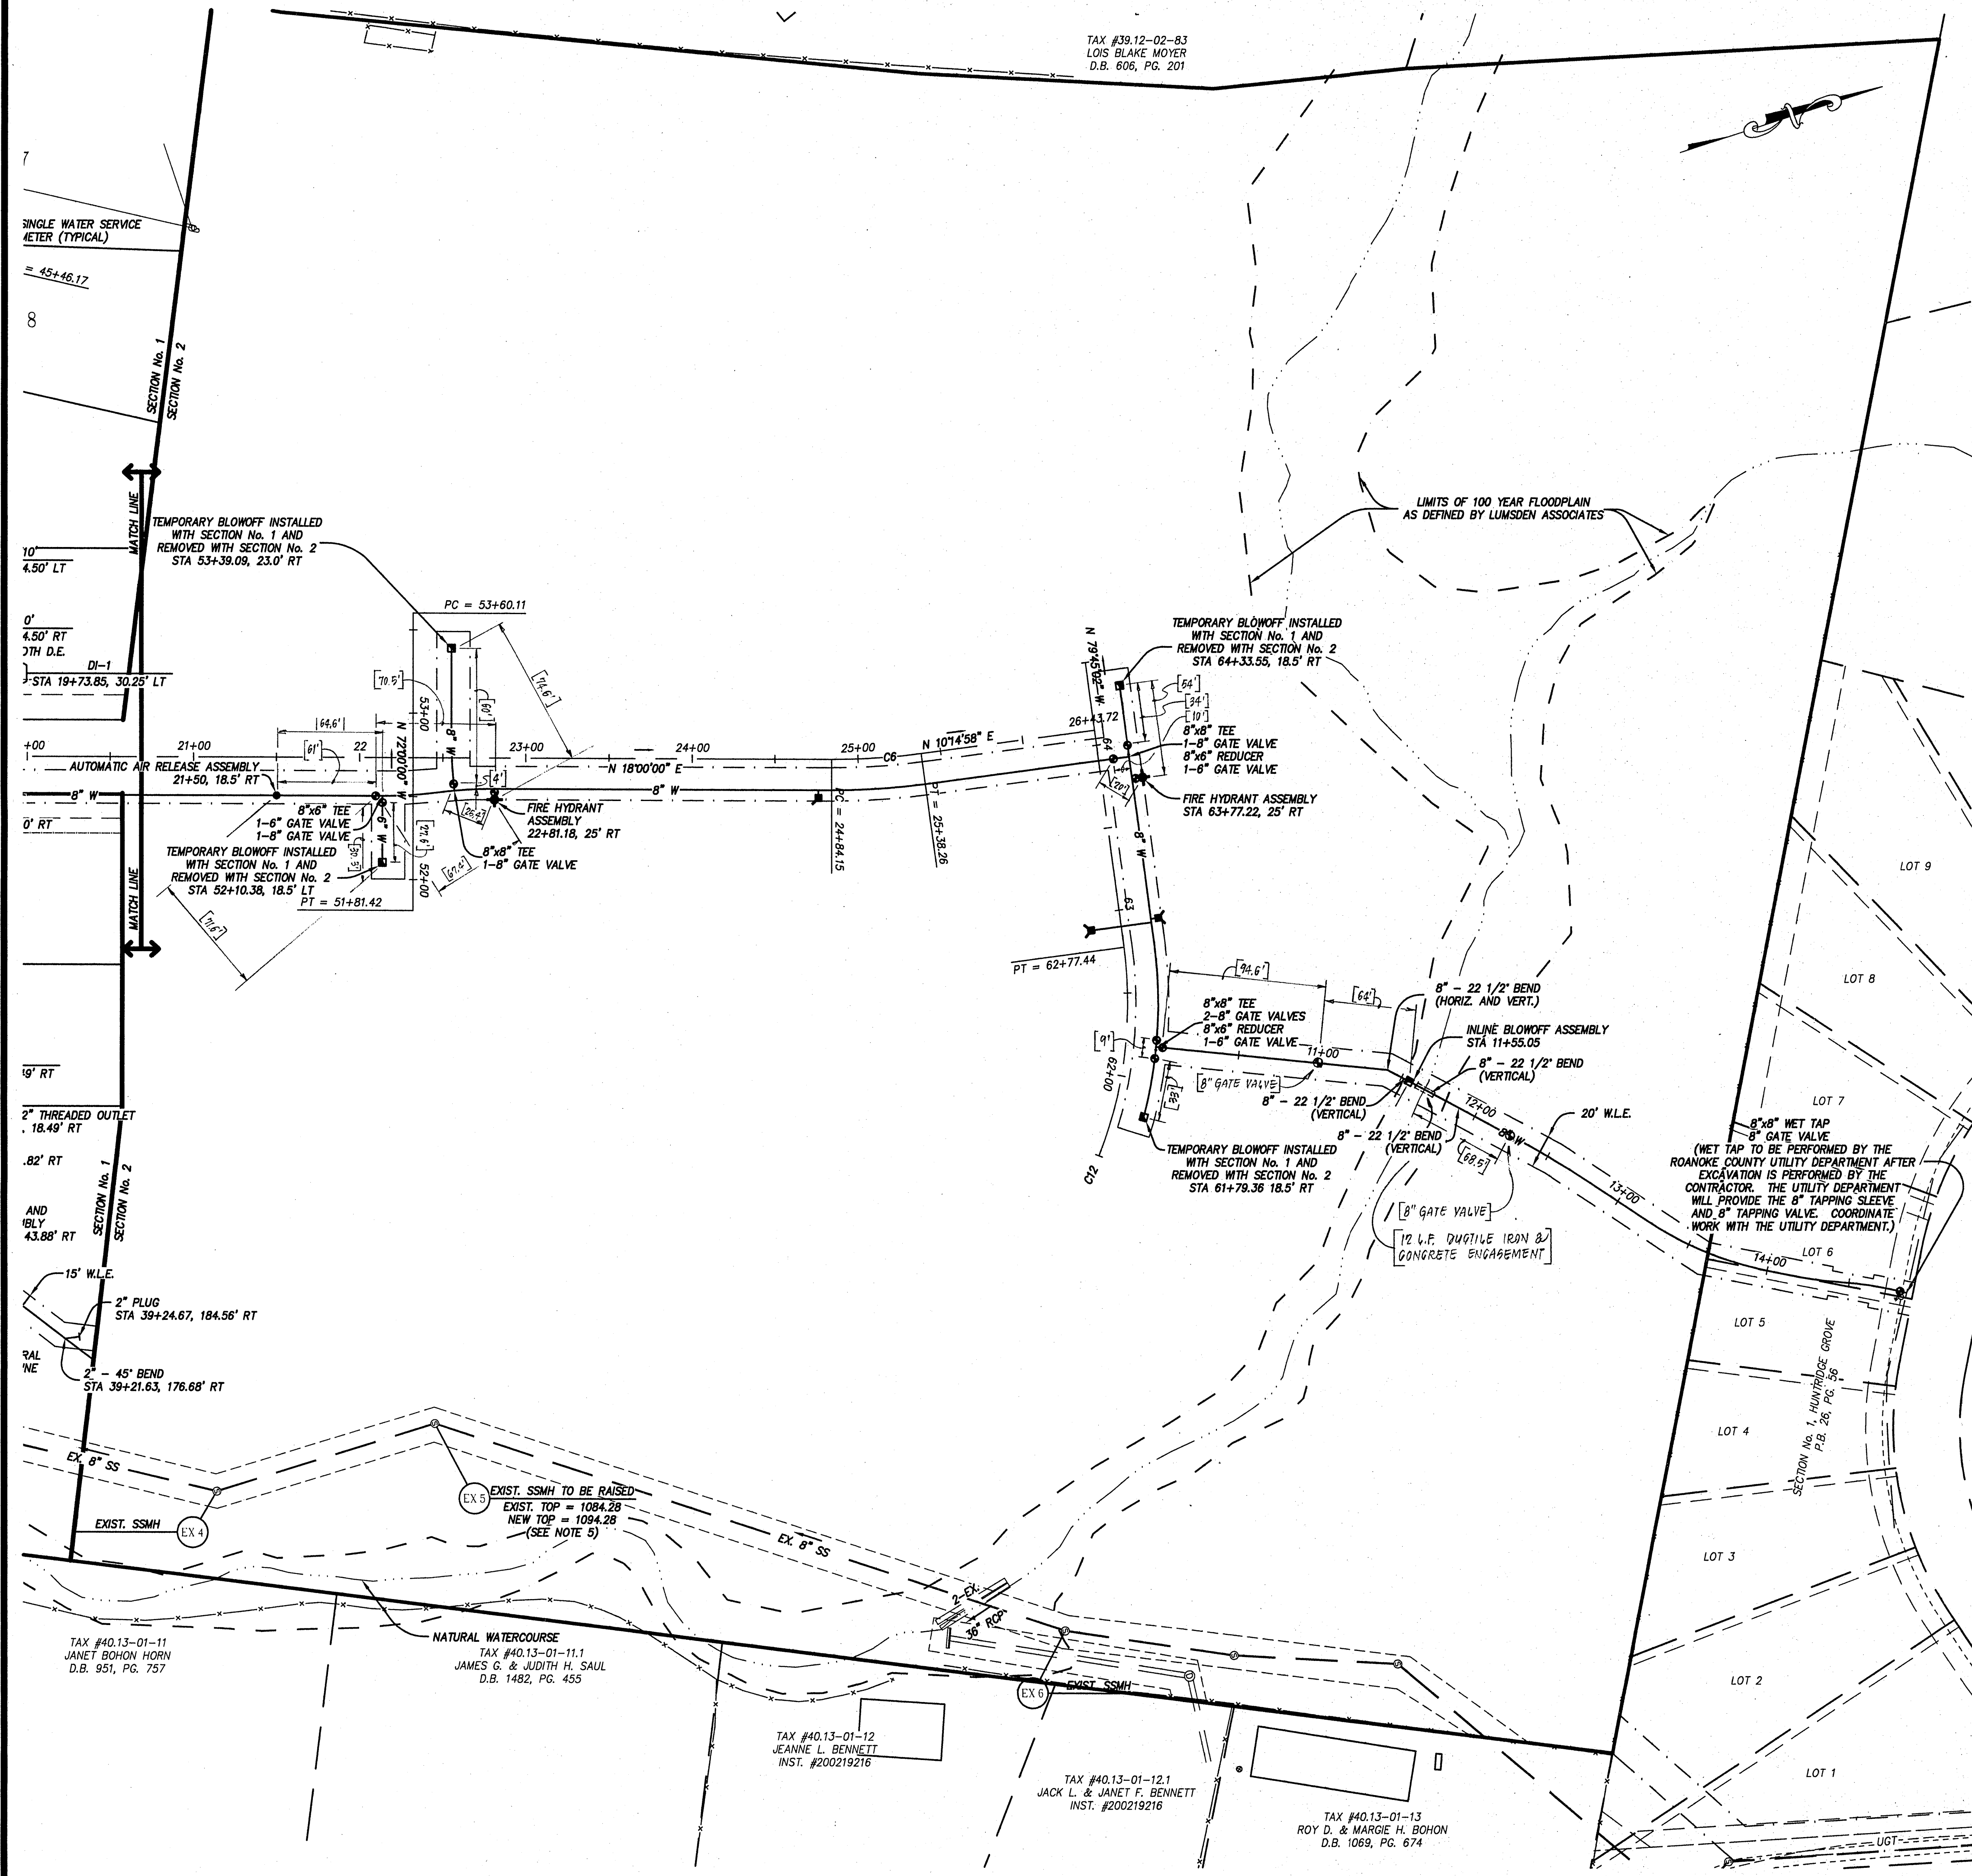

| LEGEND                  |          |          |
|-------------------------|----------|----------|
| ITEM                    | EXISTING | PROPOSED |
| Pavement                |          |          |
| Roll Top Curb           |          |          |
| Storm Drain Line        |          |          |
| Sanitary Sewer Manhole  |          |          |
| Sanitary Sewer Line     |          |          |
| Waterline               |          |          |
| Hydrant                 |          |          |
| Light Pole              |          |          |
| Overhead Electric Line  |          |          |
| Overhead Telephone Line |          |          |
| Contours                |          |          |

SANITARY SEWER MAIN LINE  
BEARINGS AND DISTANCES

| LINE      | BEARING      | DISTANCE |
|-----------|--------------|----------|
| EX 4 - 7  | N 00-32-34 E | 103.18'  |
| 7 - 8     | N 72-00-00 W | 88.78'   |
| 8 - 9     | N 63-17-27 W | 124.14'  |
| 9 - 10    | N 69-25-06 W | 150.50'  |
| 10 - 11   | N 70-43-25 W | 184.09'  |
| 11 - 12   | N 52-53-18 W | 155.02'  |
| EX 5 - 13 | N 36-01-03 E | 187.14'  |
| 13 - 14   | N 18-12-50 W | 118.06'  |
| 14 - 15   | N 28-29-45 W | 138.67'  |
| 15 - 16   | N 43-27-03 W | 109.00'  |
| 16 - 17   | N 79-45-02 W | 203.07'  |
| 17 - 18   | N 79-45-02 W | 261.54'  |
| 17 - 19   | S 11-58-23 W | 182.18'  |

C6  
Centerline  
A= 7'45.01"  
D= 14'19.26"  
R= 800.00  
T= 27.10  
L= 54.11  
P.C. 24+84.15  
P.I. 25+11.25  
P.T. 25+36.26

C10  
Centerline  
A= 5'59.33"  
D= 7'09.43"  
R= 400.00  
T= 41.87  
L= 83.67  
P.C. 50+87.75  
P.I. 51+39.62  
P.T. 51+81.42

C11  
Centerline  
A= 19'42.38"  
D= 19'05.35"  
R= 300.00  
T= 52.12  
L= 103.20  
P.C. 53+60.11  
P.I. 54+12.23  
P.T. 54+63.31

C12  
Centerline  
A= 52'11.24"  
D= 22'55.06"  
R= 250.00  
T= 122.45  
L= 227.72  
P.C. 60+49.72  
P.I. 61+72.17  
P.T. 62+77.44

TAX #40.13-01-11  
JANET BOHON HORN  
D.B. 951, PG. 757

TAX #40.13-01-11.1  
JAMES G. & JUDITH H. SAUL  
D.B. 1482, PG. 455

TAX #40.13-01-12  
JEANNE L. BENNETT  
INST. #200219216

TAX #40.13-01-12.1  
JACK L. & JANET F. BENNETT  
INST. #200219216

TAX #40.13-01-13  
ROY D. & MARGIE H. BOHON  
D.B. 1069, PG. 674