


\$REF006
\$LEV006

DESIGN FEATURES RELATING TO CONSTRUCTION
OR TO REGULATION AND CONTROL OF TRAFFIC
MAY BE SUBJECT TO CHANGE AS DEEMED
NECESSARY BY THE DEPARTMENT

FEDERAL AID	STATE		SHEET NO.
	ROUTE	PROJECT	
VA.	11	0011-080-108 C-501	21(30)

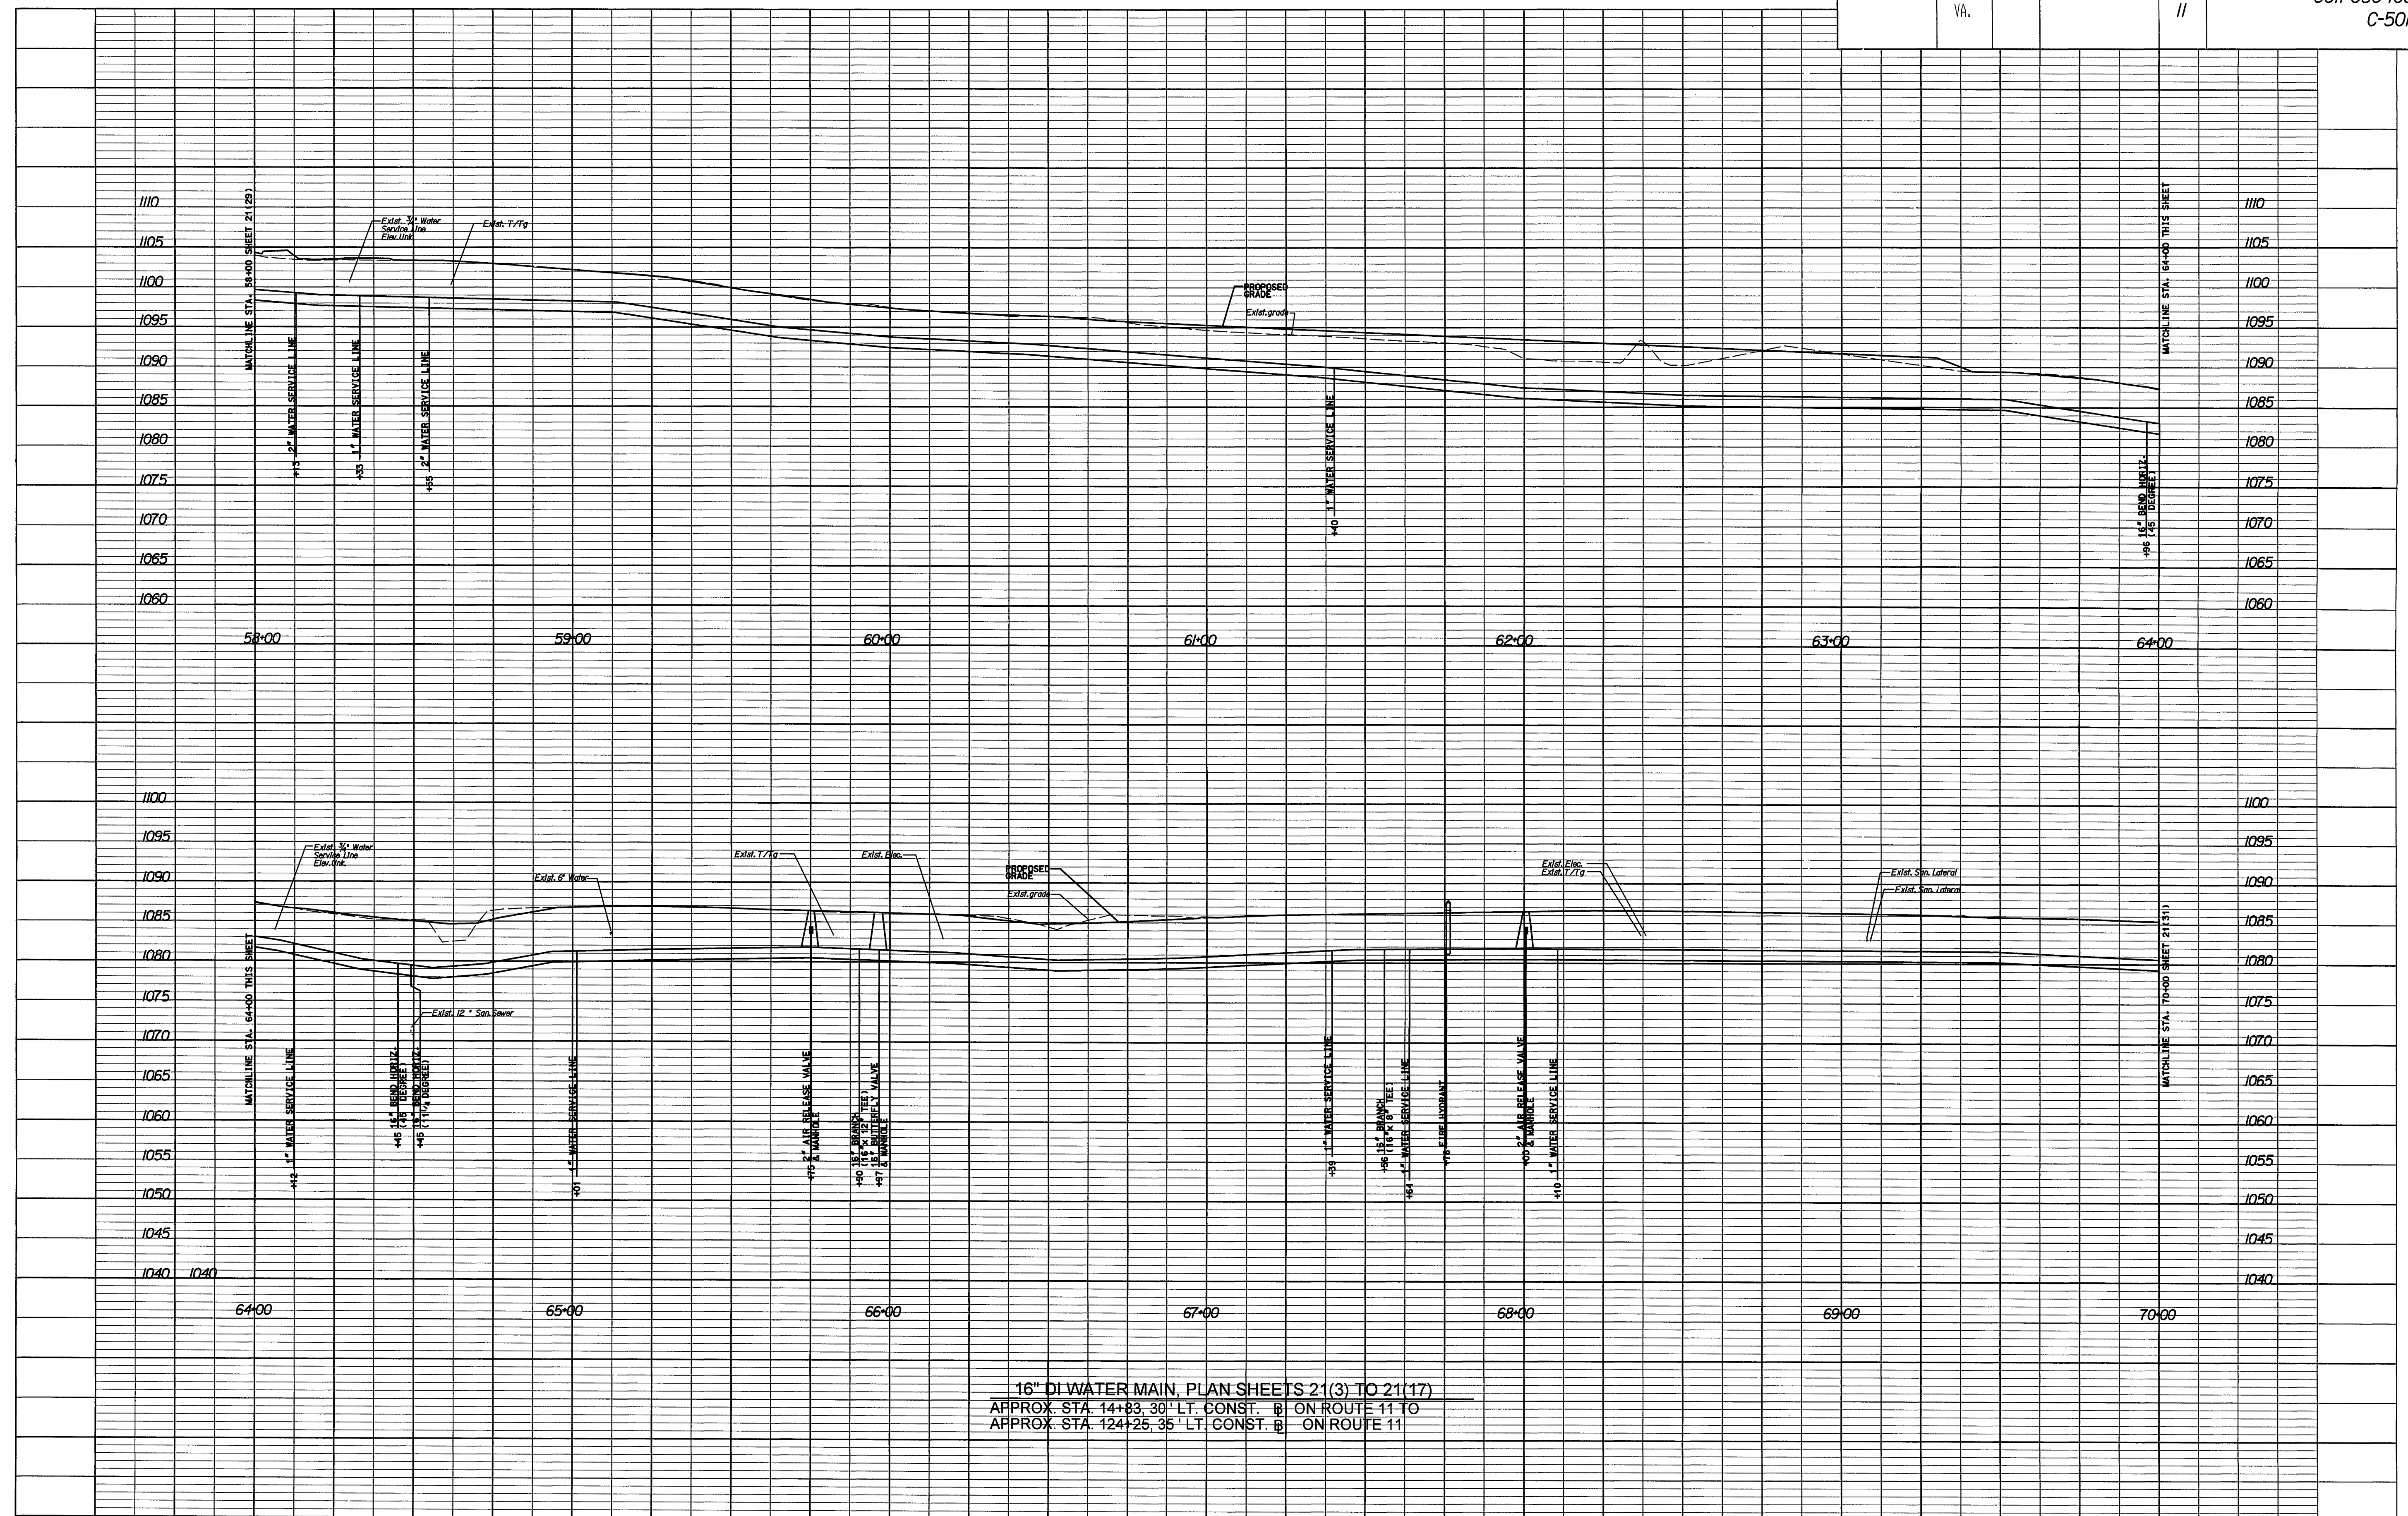

16" DI WATER MAIN, PLAN SHEETS 21(3) TO 21(17)
APPROX. STA. 14+83.30' LT. CONST. @ ON ROUTE 11 TO
APPROX. STA. 124+25.35' LT. CONST. @ ON ROUTE 11

PLAN NO.	PROJECT	FILE NO.	SHEET NO.
	0011-080-108		21(30)