


MATCHLINE SHEET 3.2

MATCHLINE SHEET 3.2

MATCHLINE SHEET 3.4

MATCHLINE SHEET 3.4

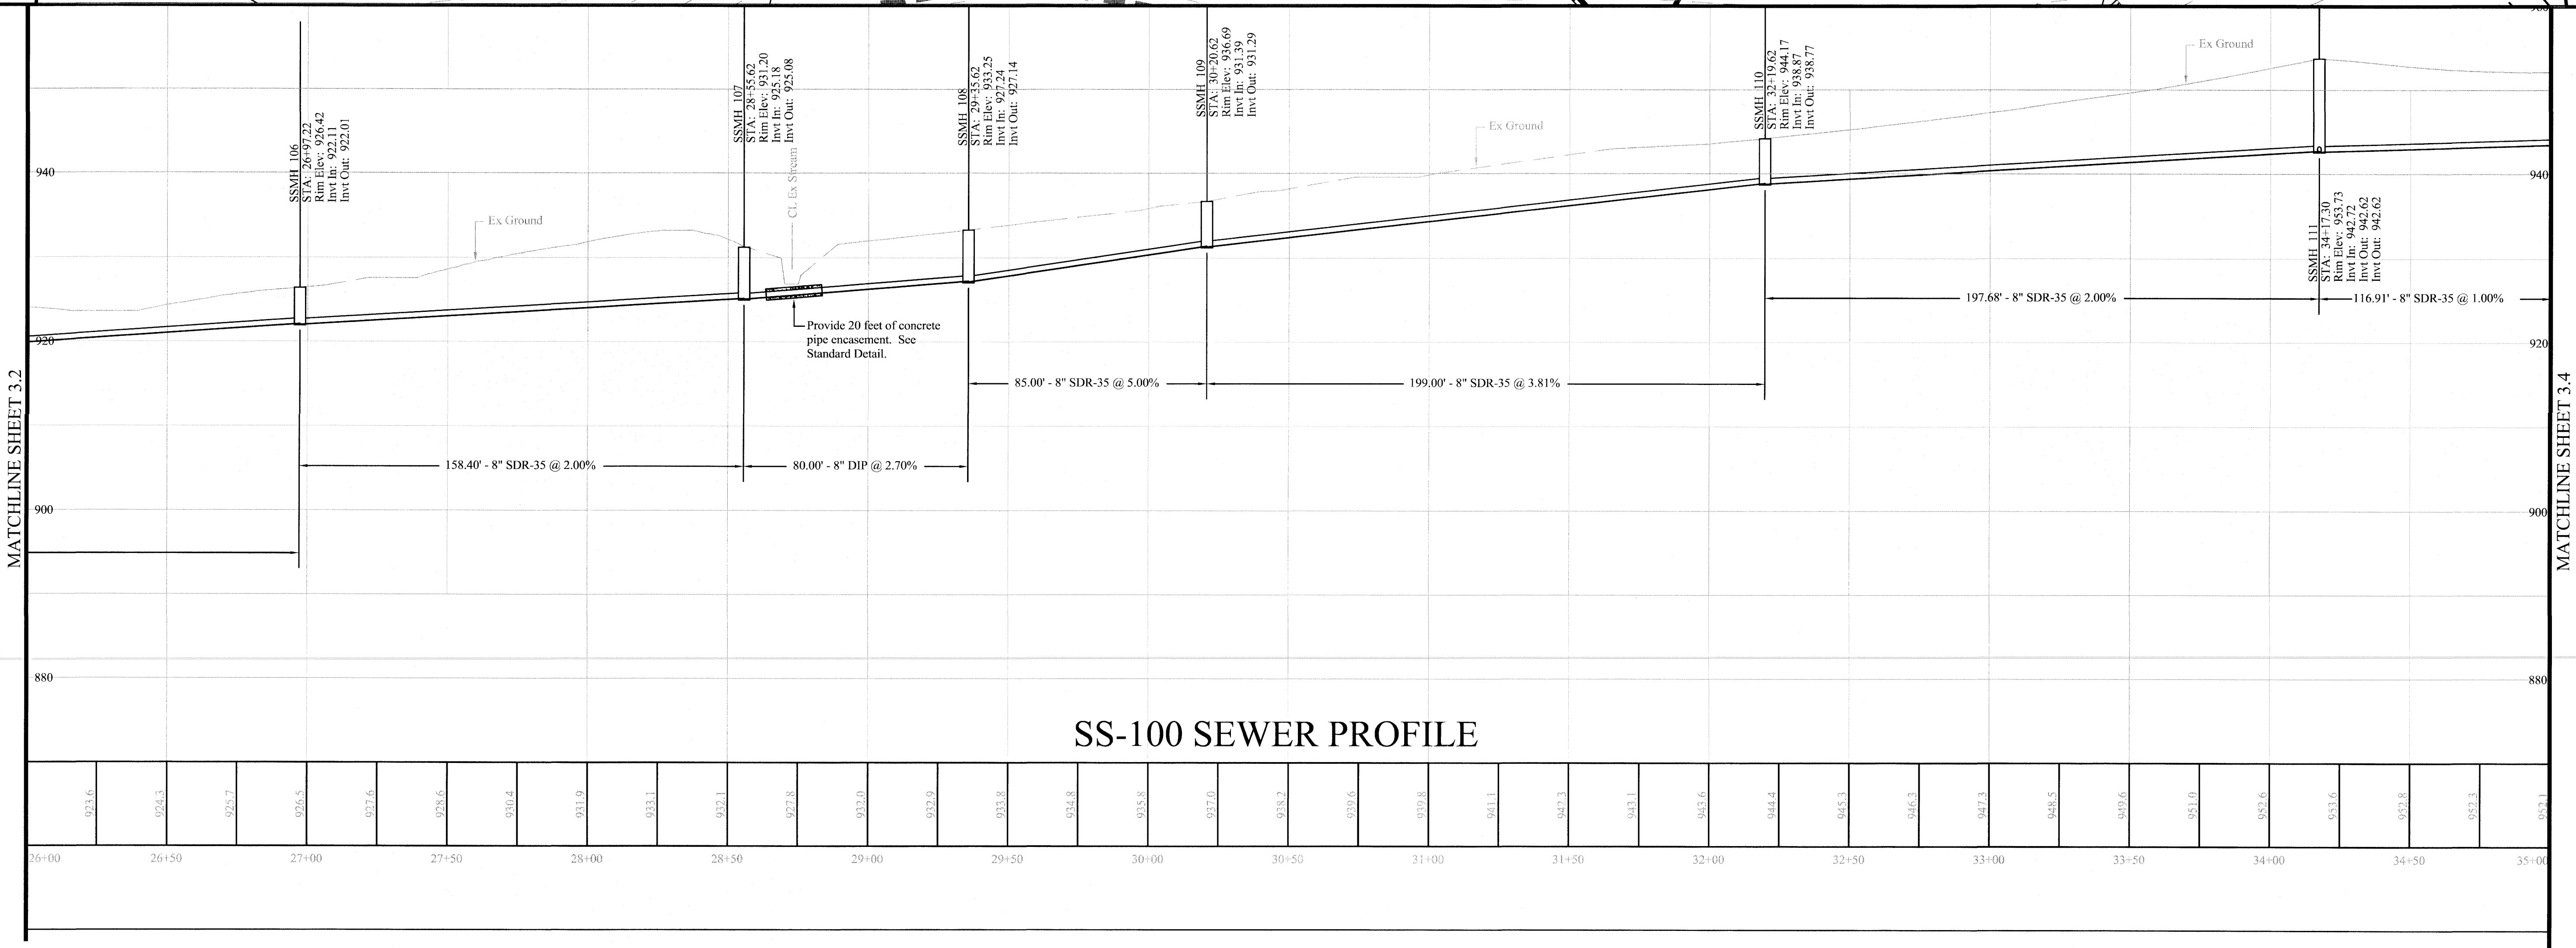

ACS DESIGN
ENGINEERING • SURVEYING
LANDSCAPE ARCHITECTURE
CONSTRUCTION MANAGEMENT

2203 PETERS CREEK ROAD
ROANOKE, VIRGINIA 24017
P 540.562.2345 F 562.2344
INFO@ACSDSIGNLLC.COM
WWW.ACSDSIGNLLC.COM

Westlake Sewer Extension
Western Virginia Water Authority
Franklin County, Virginia

© ACS DESIGN, LLC. - Material included herein is covered by copyright. Use of this work in whole or in part is strictly forbidden without the expressed written consent of ACS DESIGN, LLC.

DRAWN BY: JSH
DESIGNED BY: DME/JSH
CHECKED BY: DME
DATE: 02 JULY 2009
JOB NUMBER: 09012

REVISIONS:
No. 1
No. 2
No. 3
No. 4

SHEET NO.:
C3.3

Gravity Sewer
Plan & Profile