
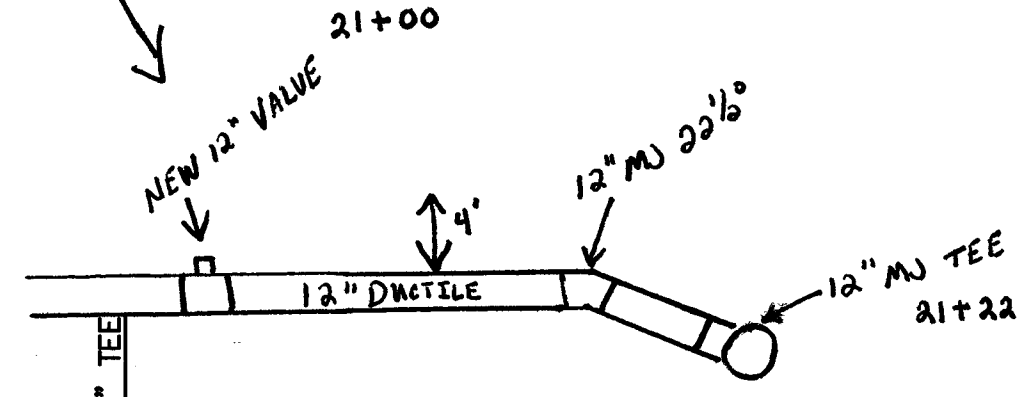
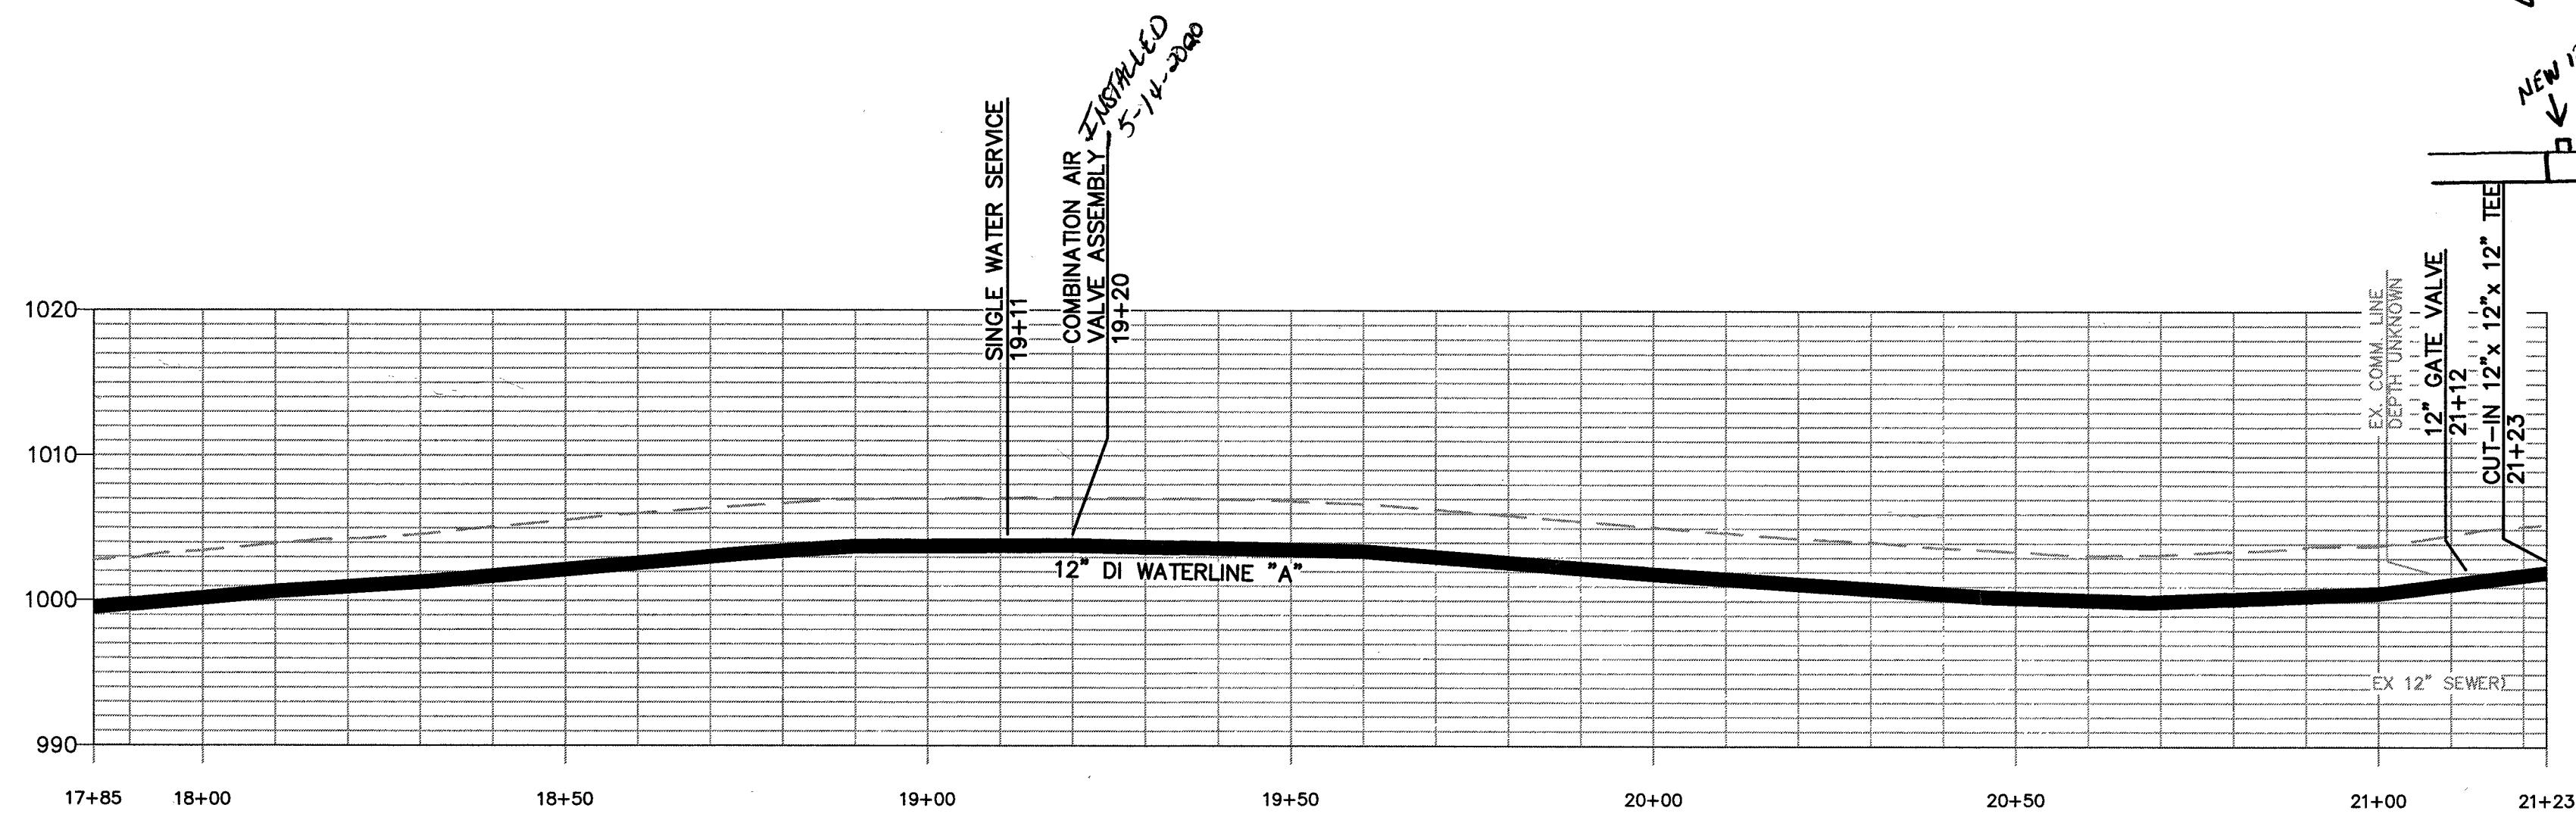


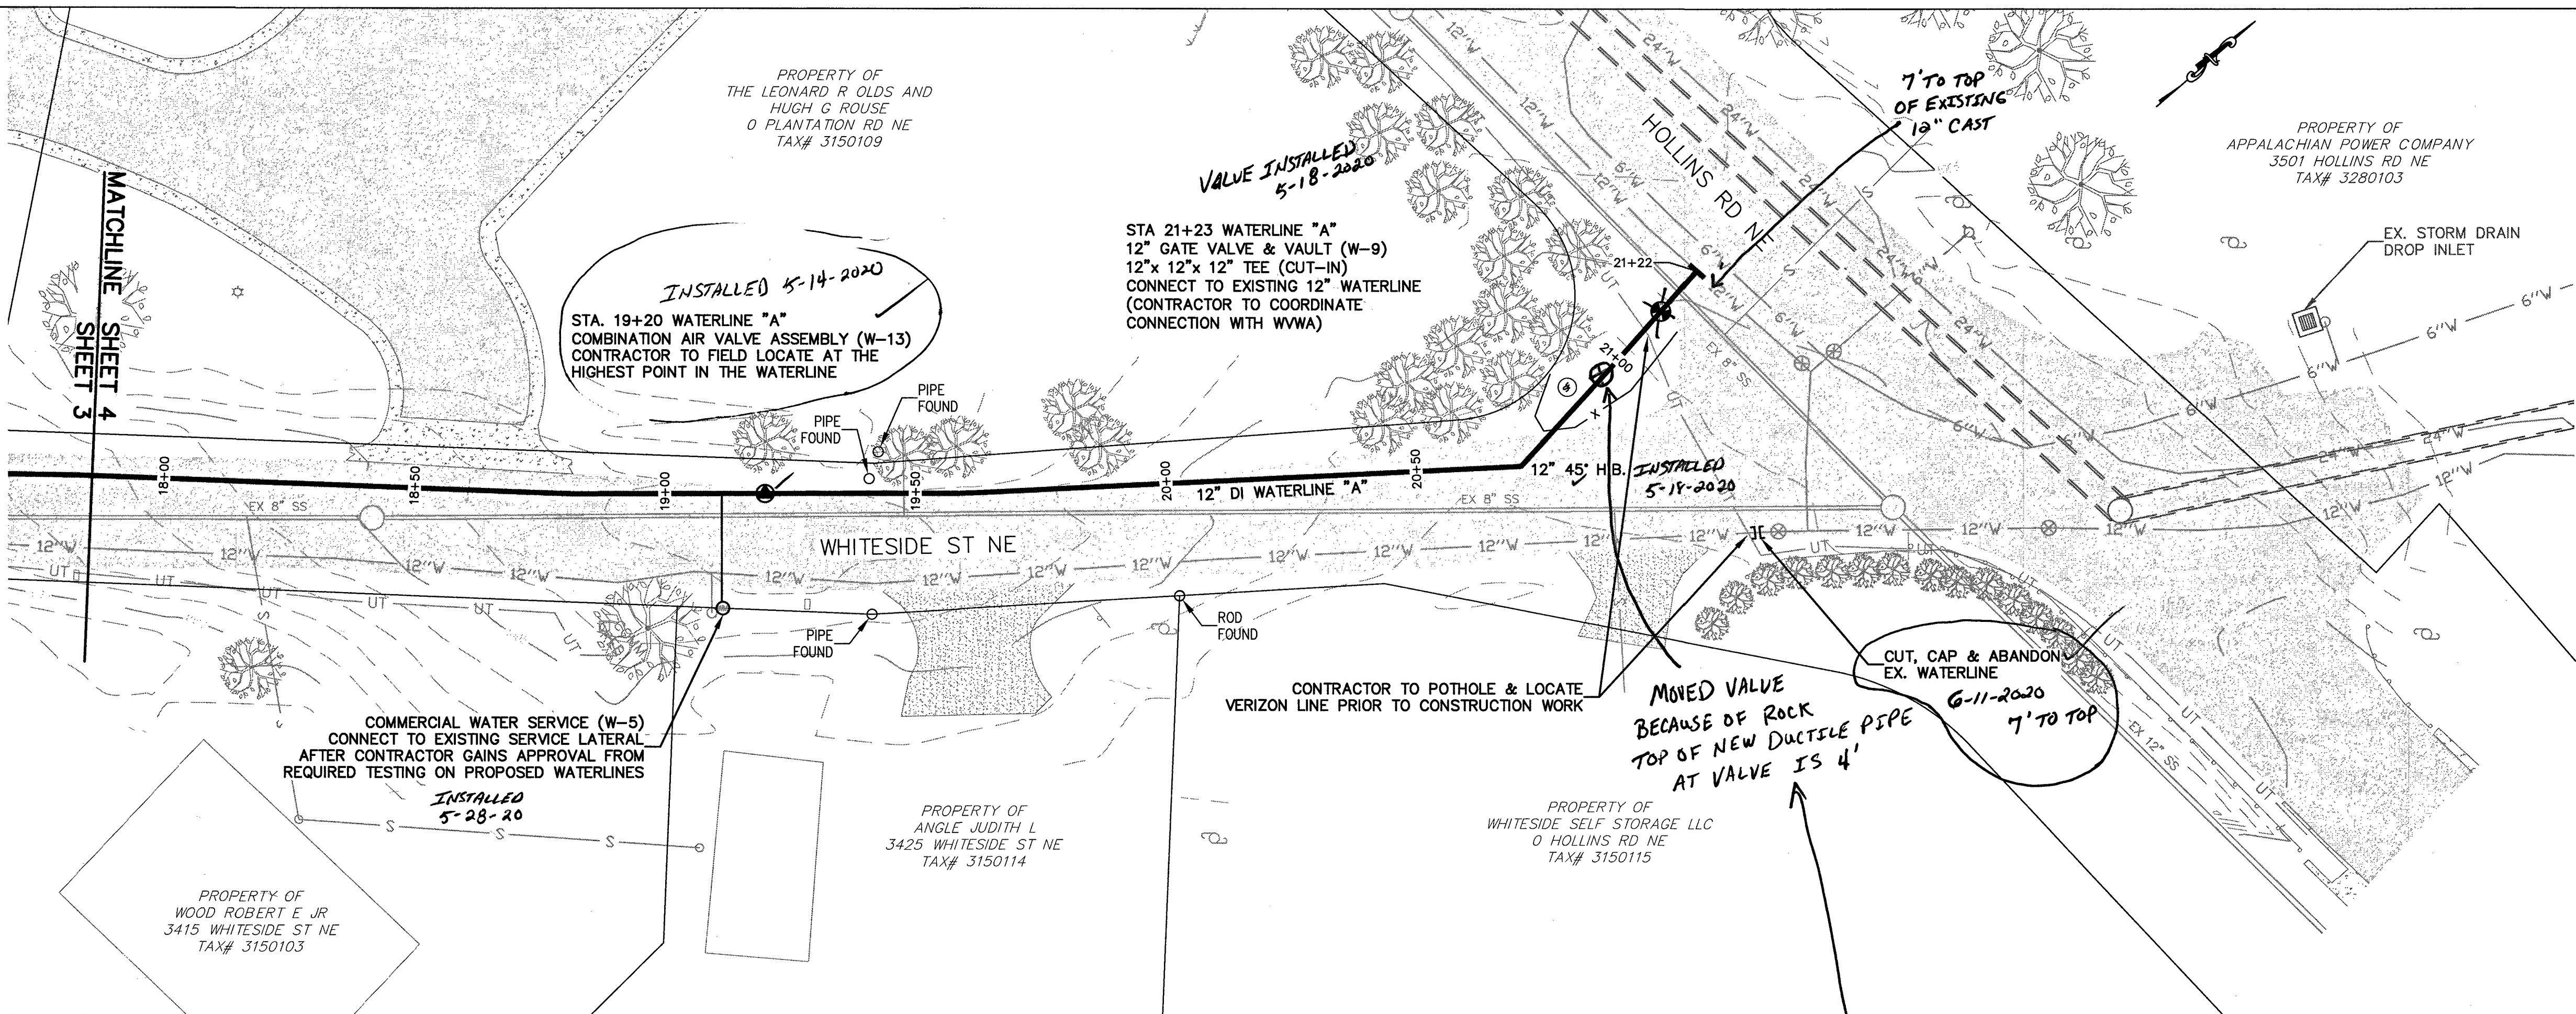

- GENERAL NOTES:**
- SEWER LATERALS SHOWN ARE BASED ON CCTV FOOTAGE. ADDITIONAL LATERALS & CONFLICTS SHALL BE INVESTIGATED BY CONTRACTOR PRIOR TO EXCAVATION.
 - PROPERTY LINES SHOWN ON THIS PAGE WERE SET BASED ON RECORDS AND FIELD SURVEY DATA.
 - ANY FIELD CHANGE THAT AFFECTS A DESIGN STANDARD SHALL BE APPROVED BY THIS PLAN SETS ENGINEER OF RECORD

WESTERN VIRGINIA
WATER AUTHORITY
ENGINEERING SERVICES
601 S JEFFERSON ST, SUITE 300
ROANOKE, VA 24011
540-853-5700

COMMONWEALTH OF VIRGINIA
Jeffrey W Rogers
JEFFREY W. ROGERS
Lic. No. 027009
02/10/2020
PROFESSIONAL ENGINEER

WHITESIDE STREET WATERLINE
REPLACEMENT
PLAN & PROFILE

Rev	Description	Date	By

Designed: DRJ, NSS
Drawn: AJC
Checked: DRJ, AJC
Approved: JWR
Date: FEB 2020
Project: WCIP-038