
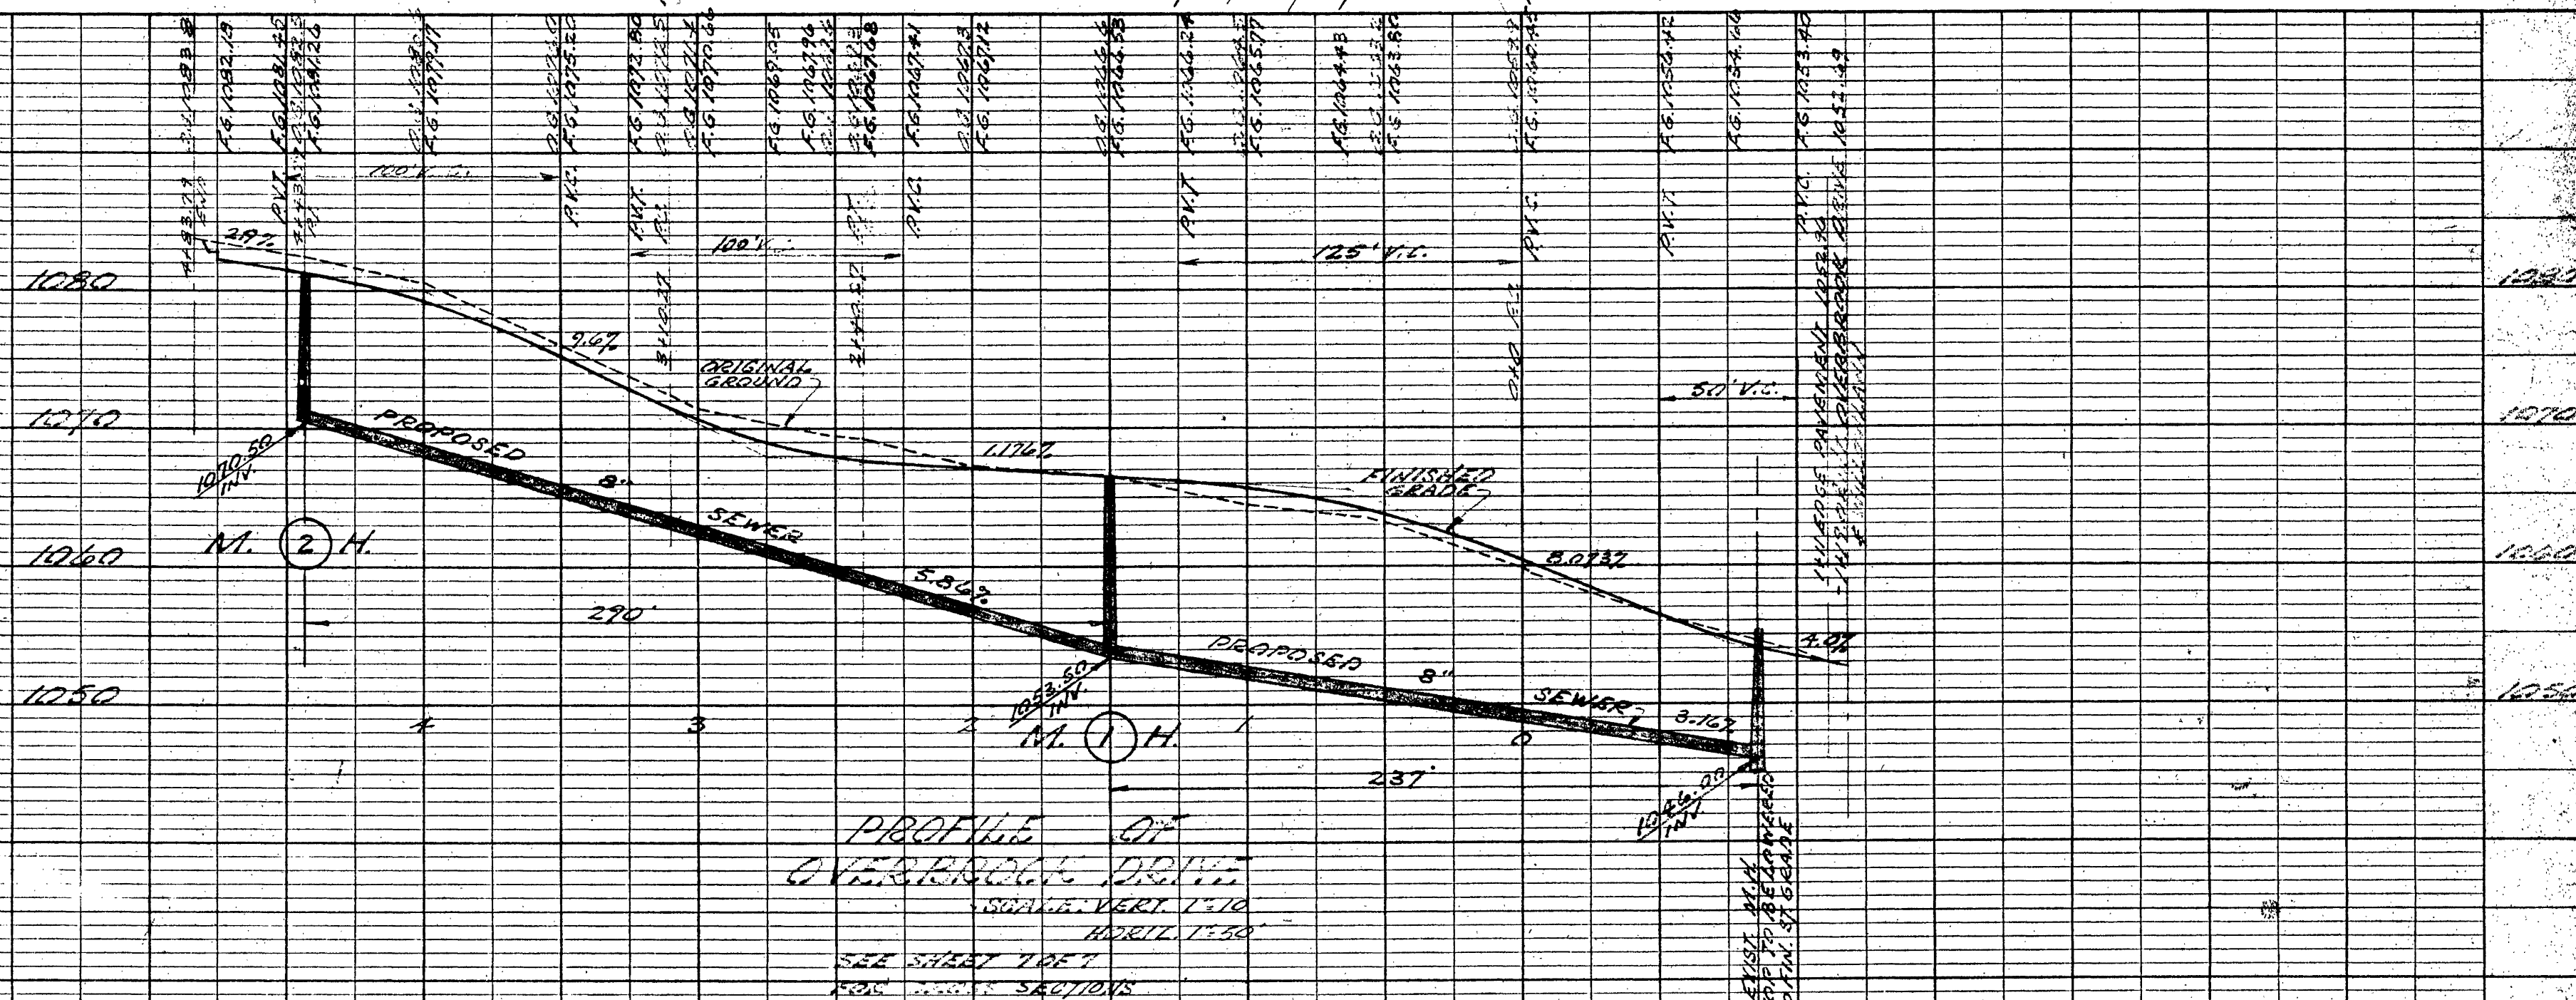


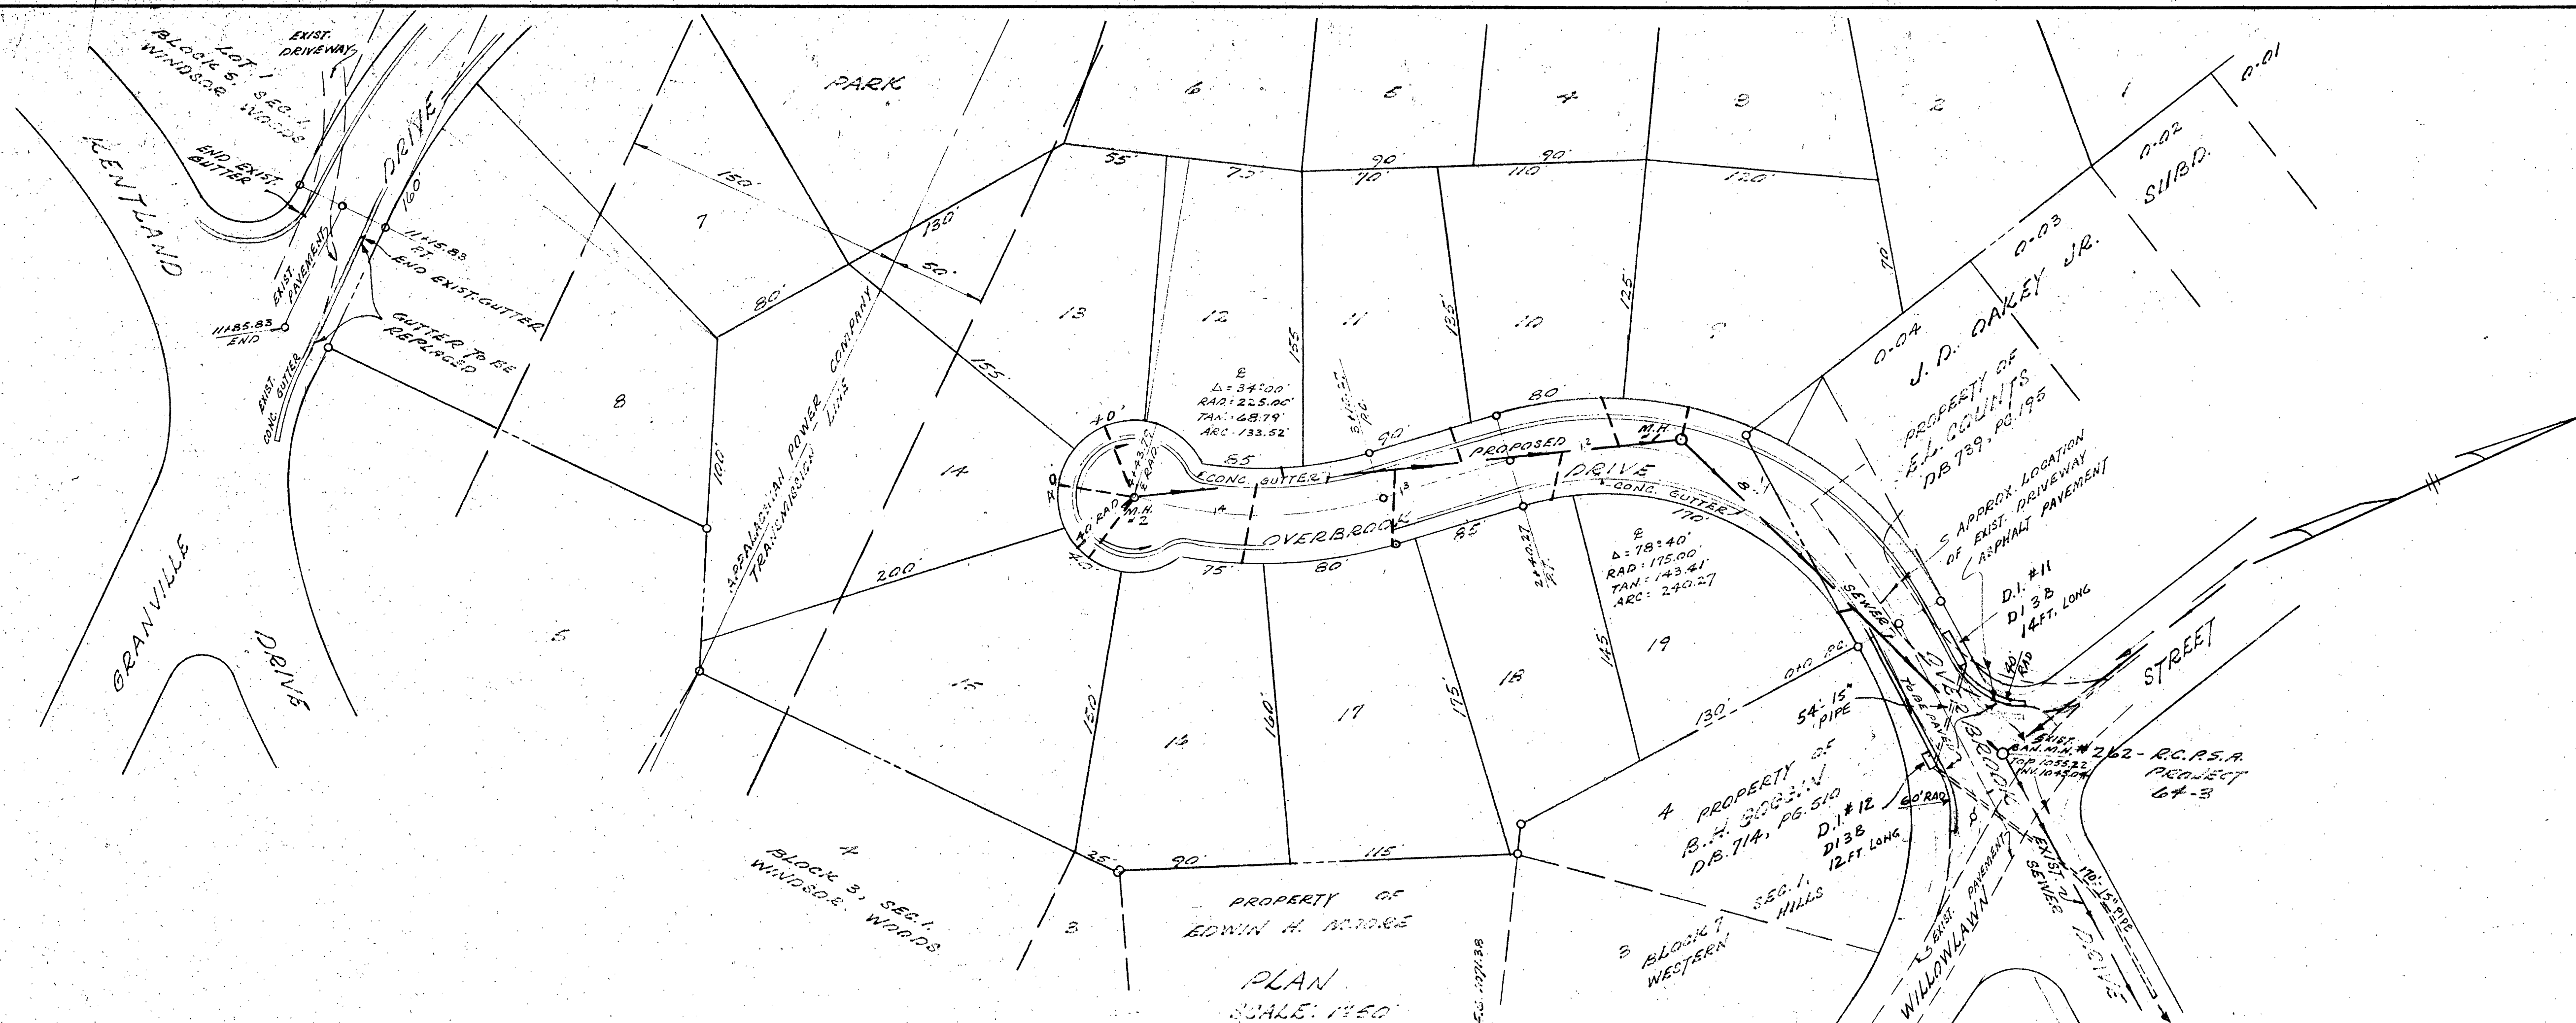

PLAN & PROFILE
OF OVERBROOK DRIVE
INTERIOR WEST
PROPERTY OF
STRAUSS CONSTRUCTION CO. INC.
ROANOKE CO. VIRGINIA

REVISED: AUG. 10, 1966 DATE: JULY 6, 1966 SCALE: AS SHOWN
REVISED: SEP. 22, 1966 REVISED: SEP. 22, 1966