

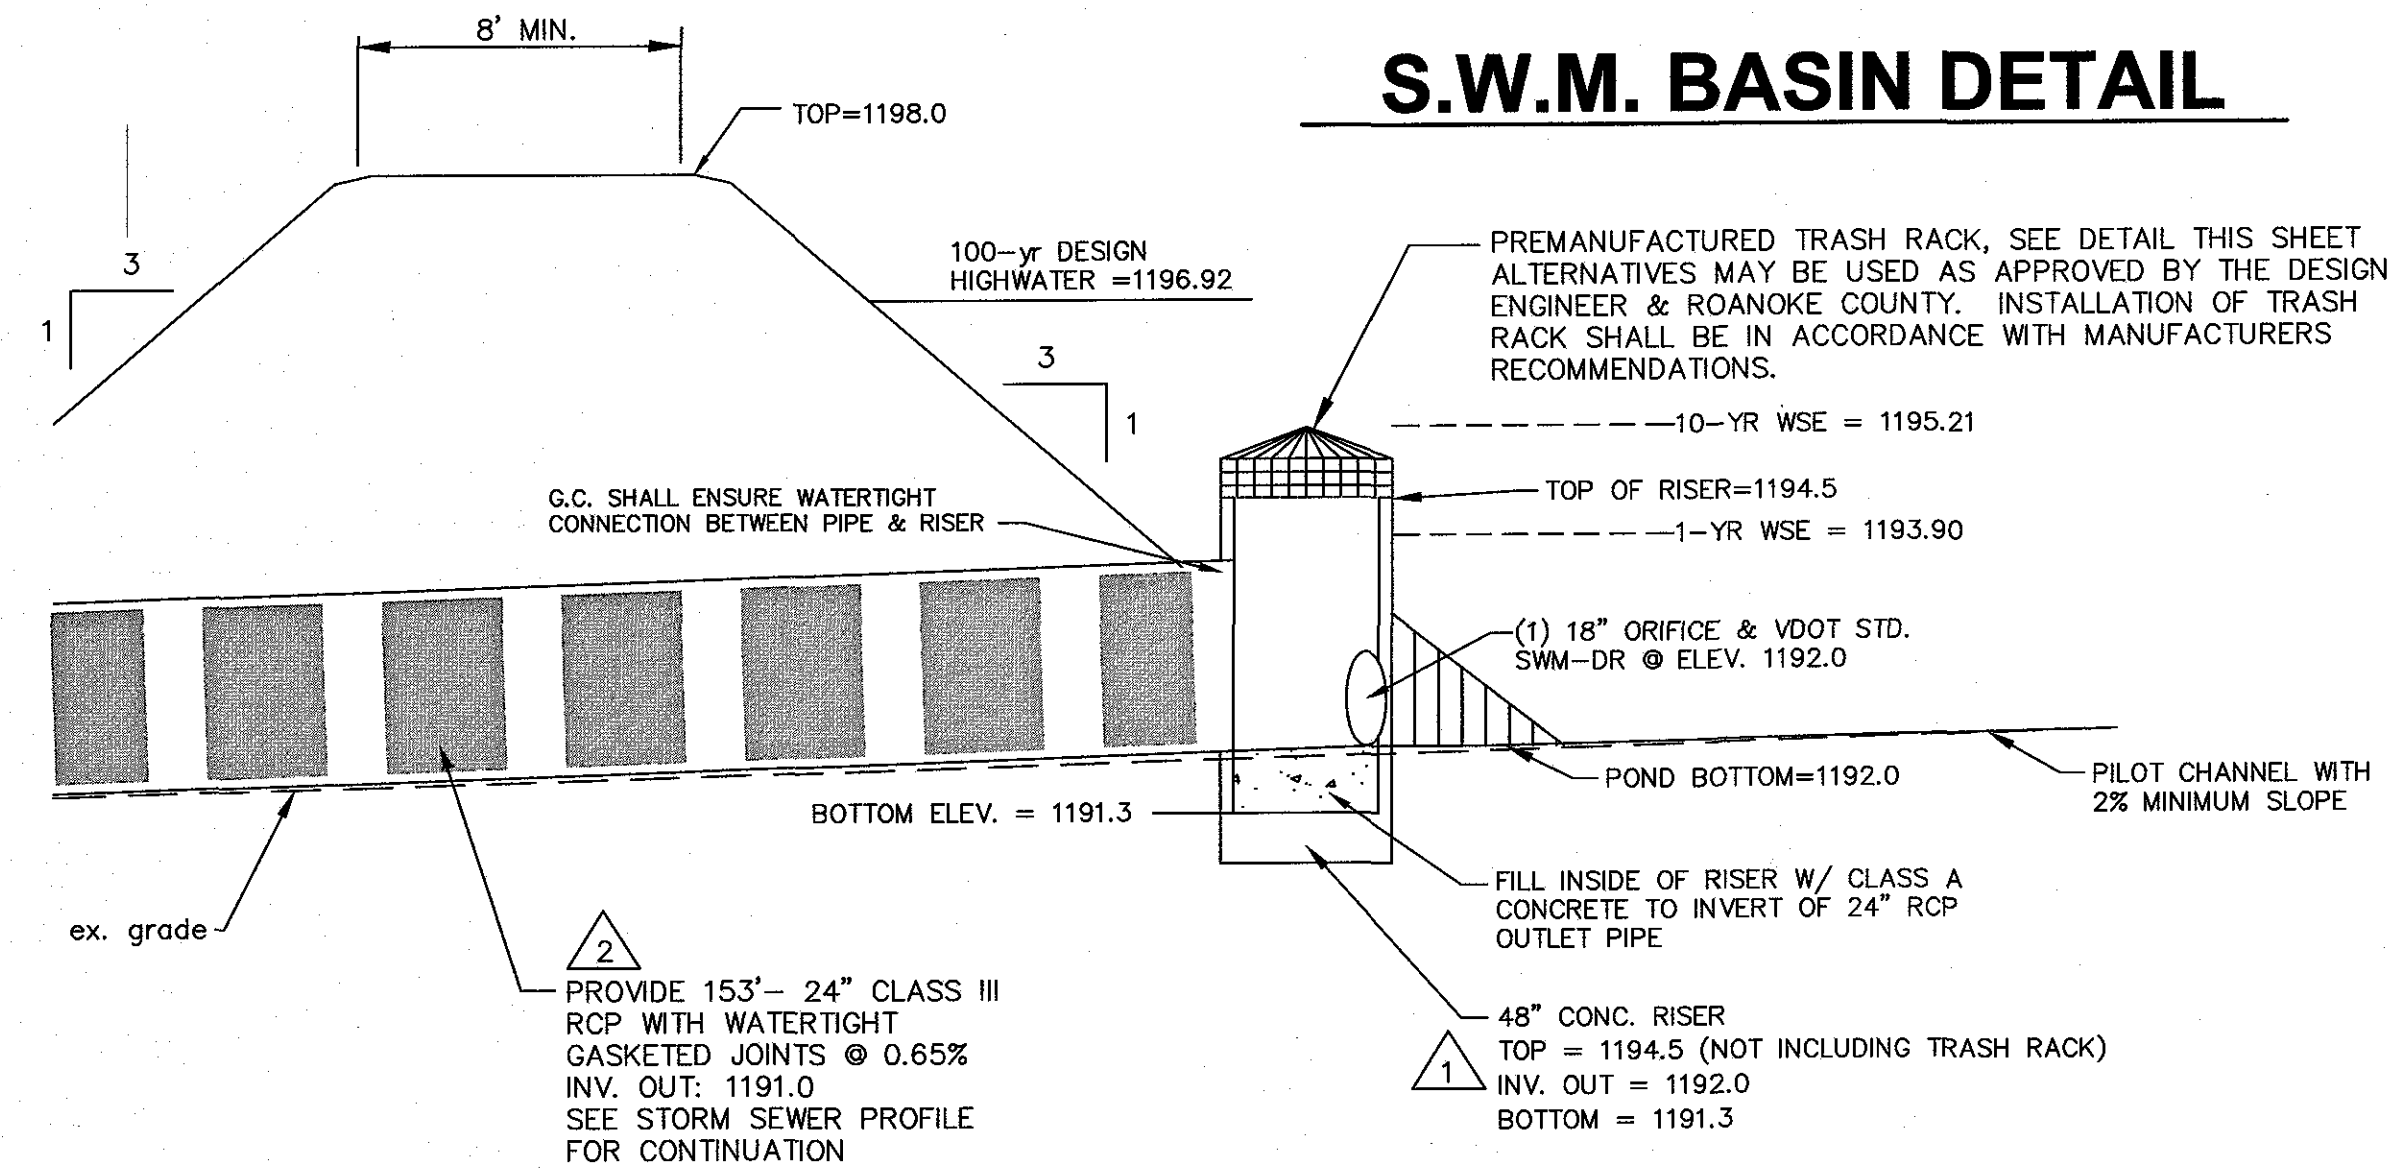


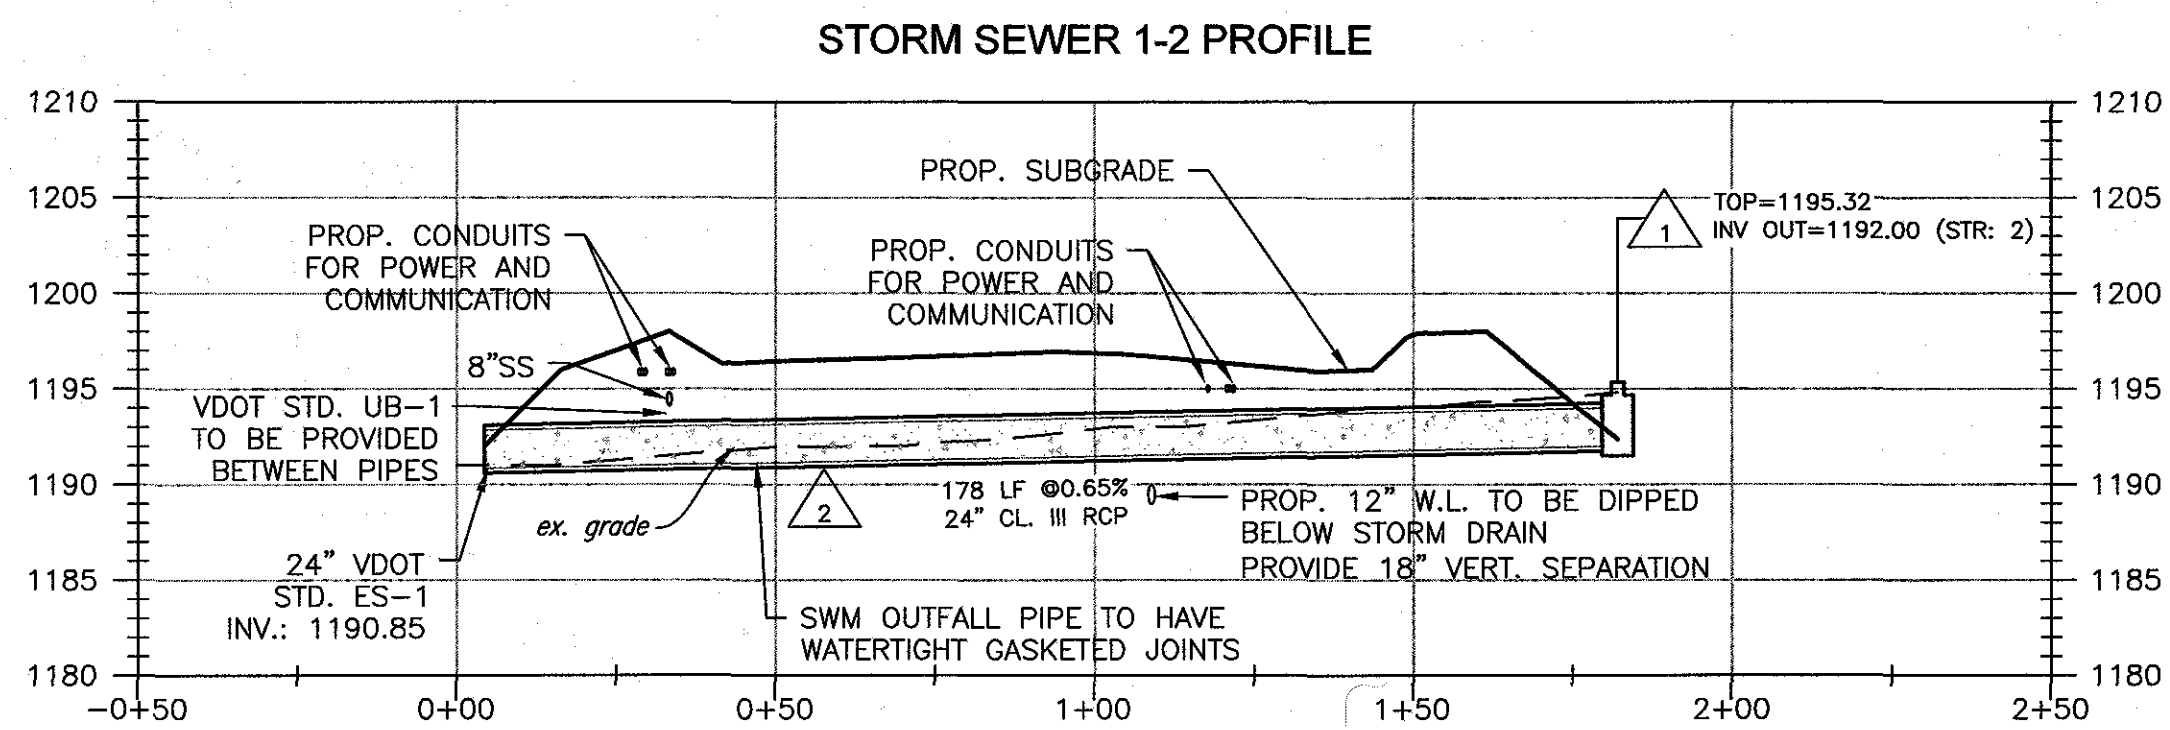

EMBANKMENT SECTION
NO SCALE

NOTE: ALL BARREL CONNECTIONS WITH RISER TO BE WATERTIGHT.

PROFILE SCALES

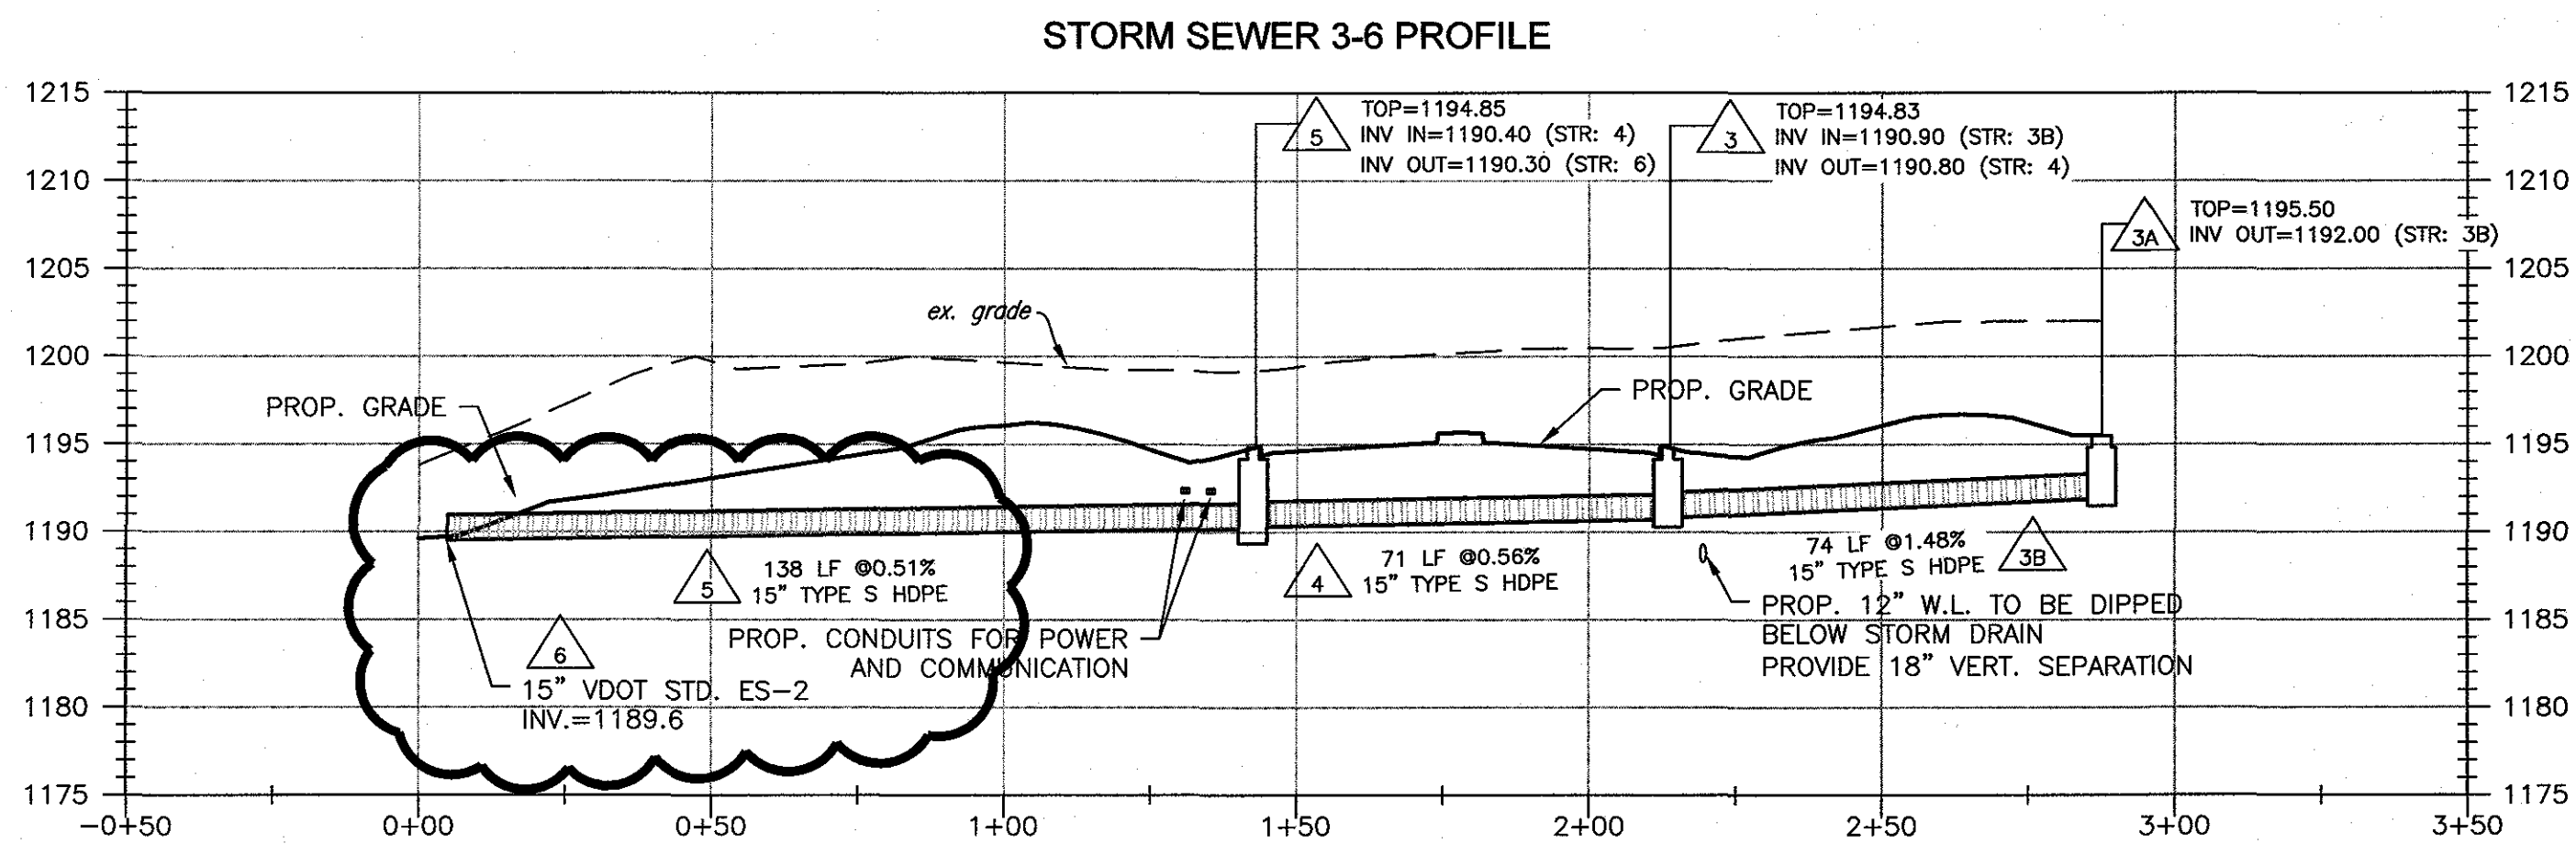