


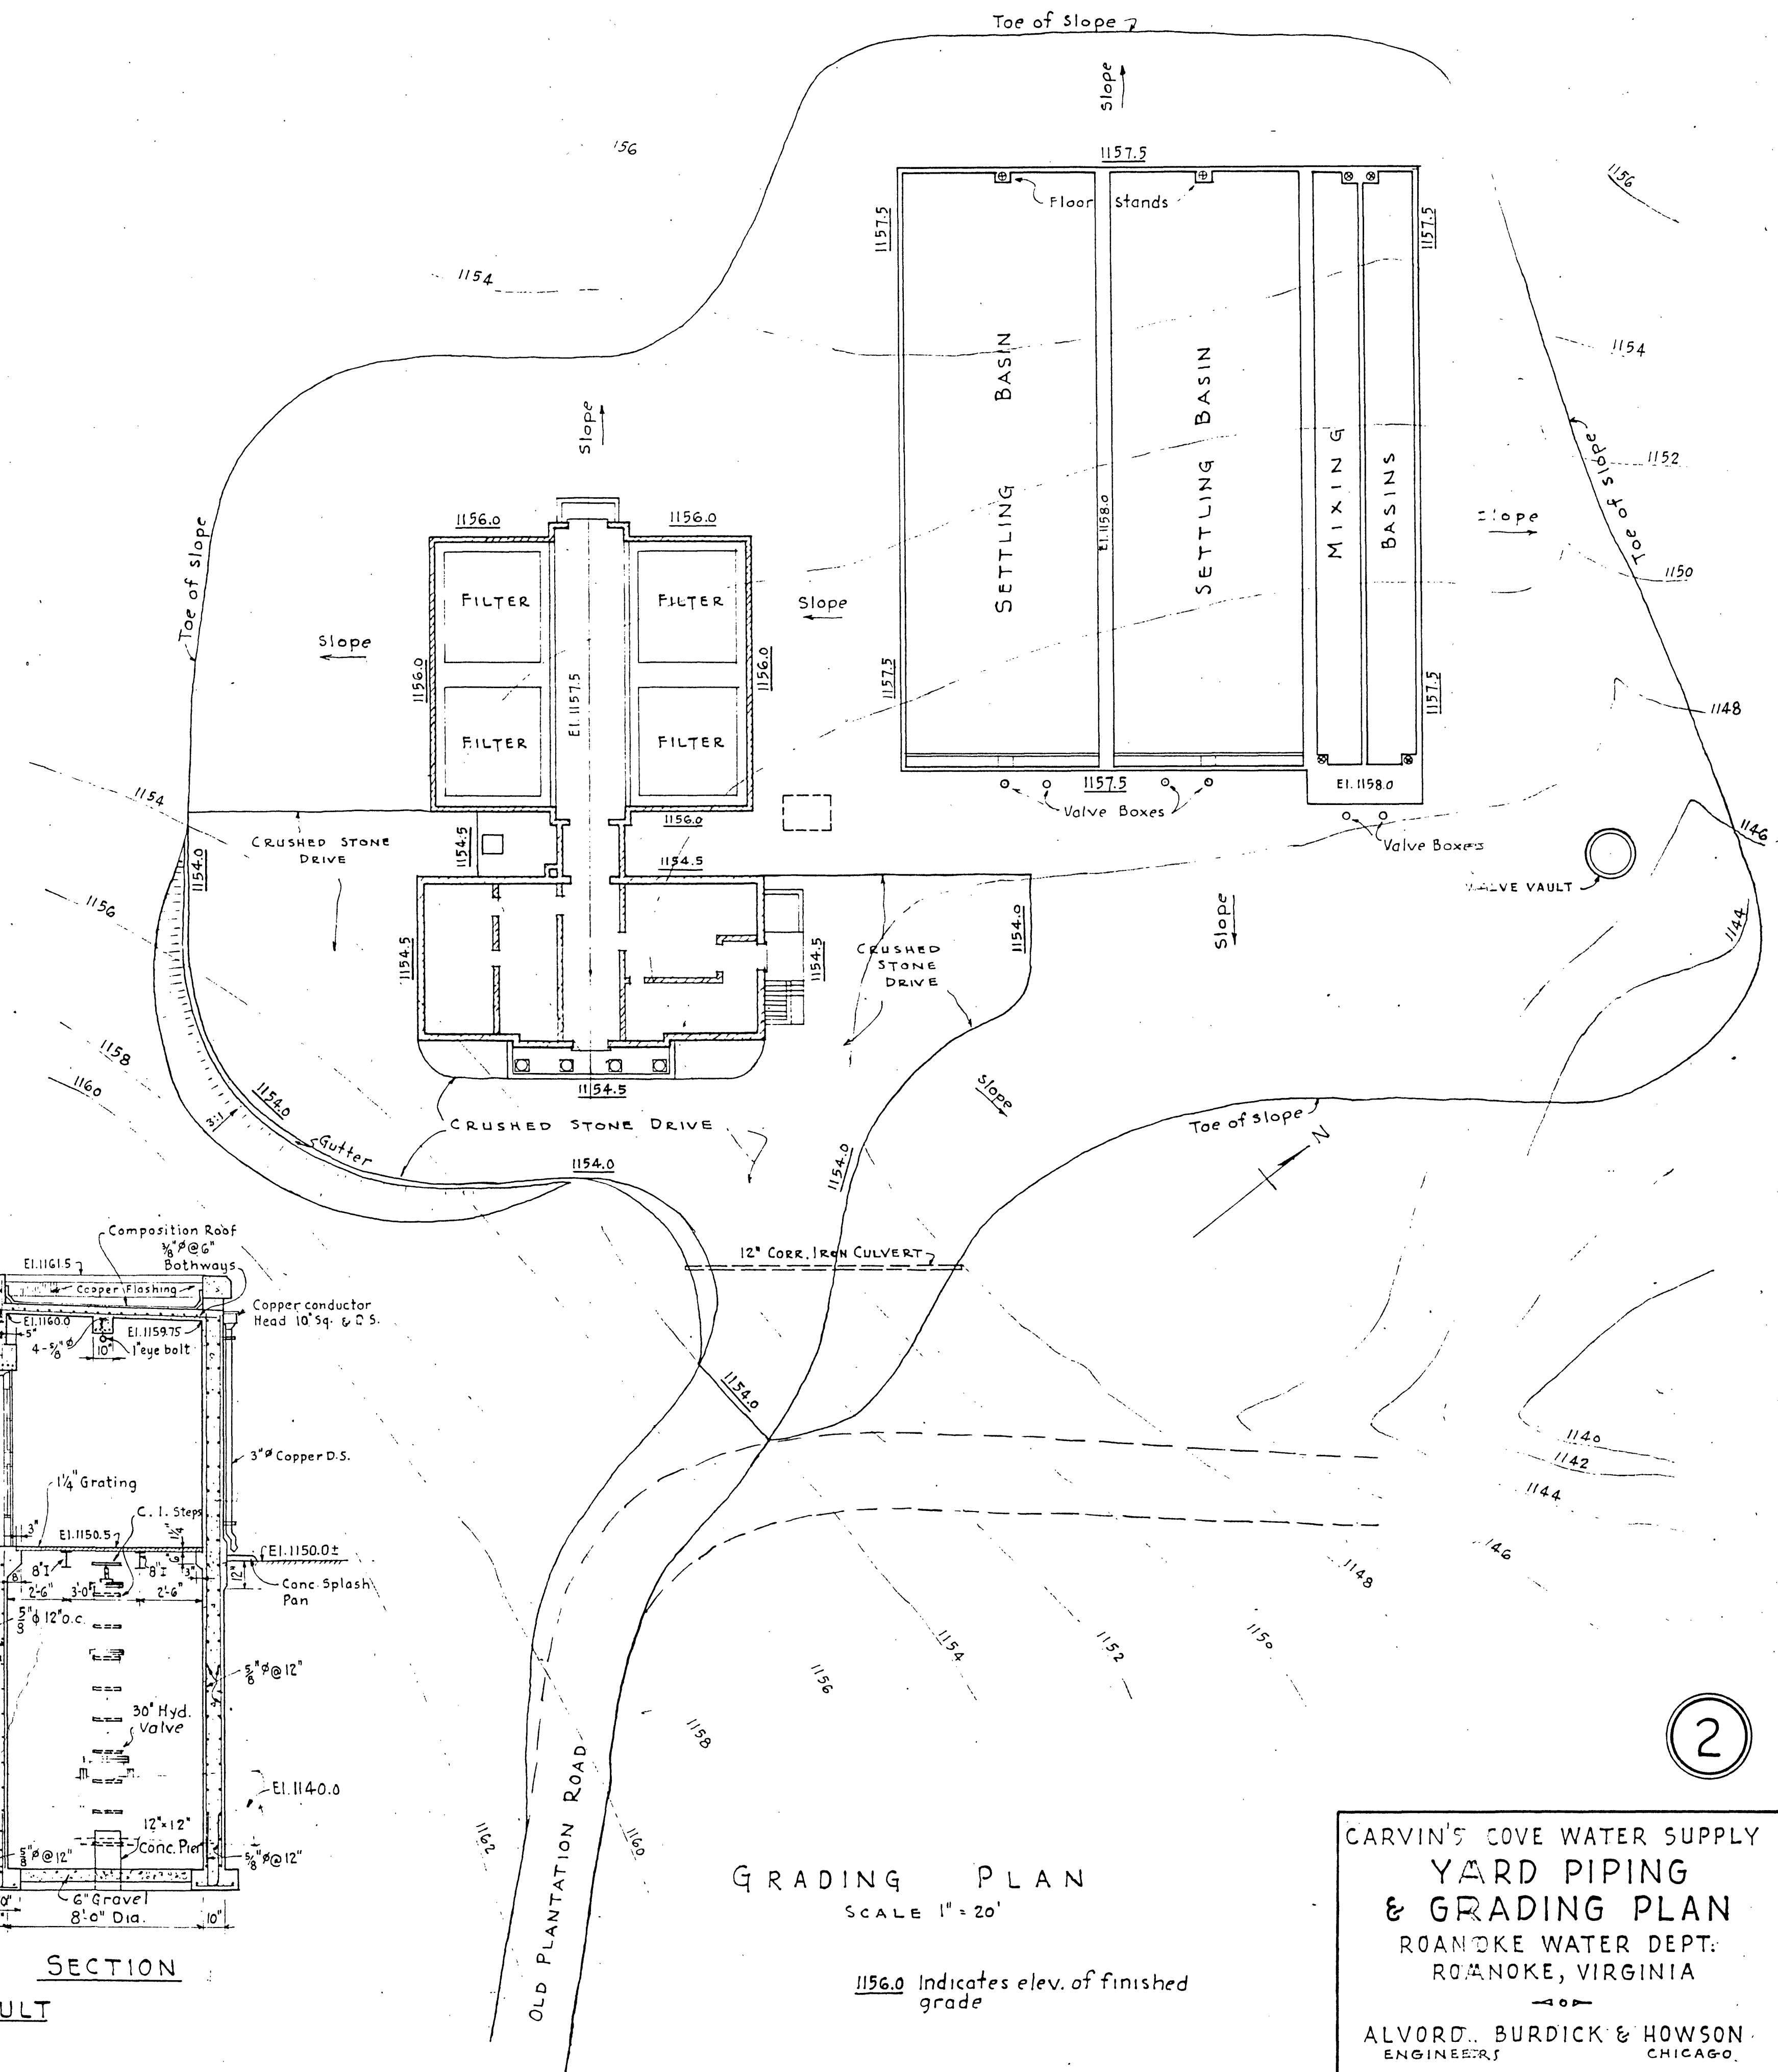

1156.0 Indicates elev. of finished grade

ALVORD, BURDICK & HOWSON
ENGINEERS CHICAGO

1944