



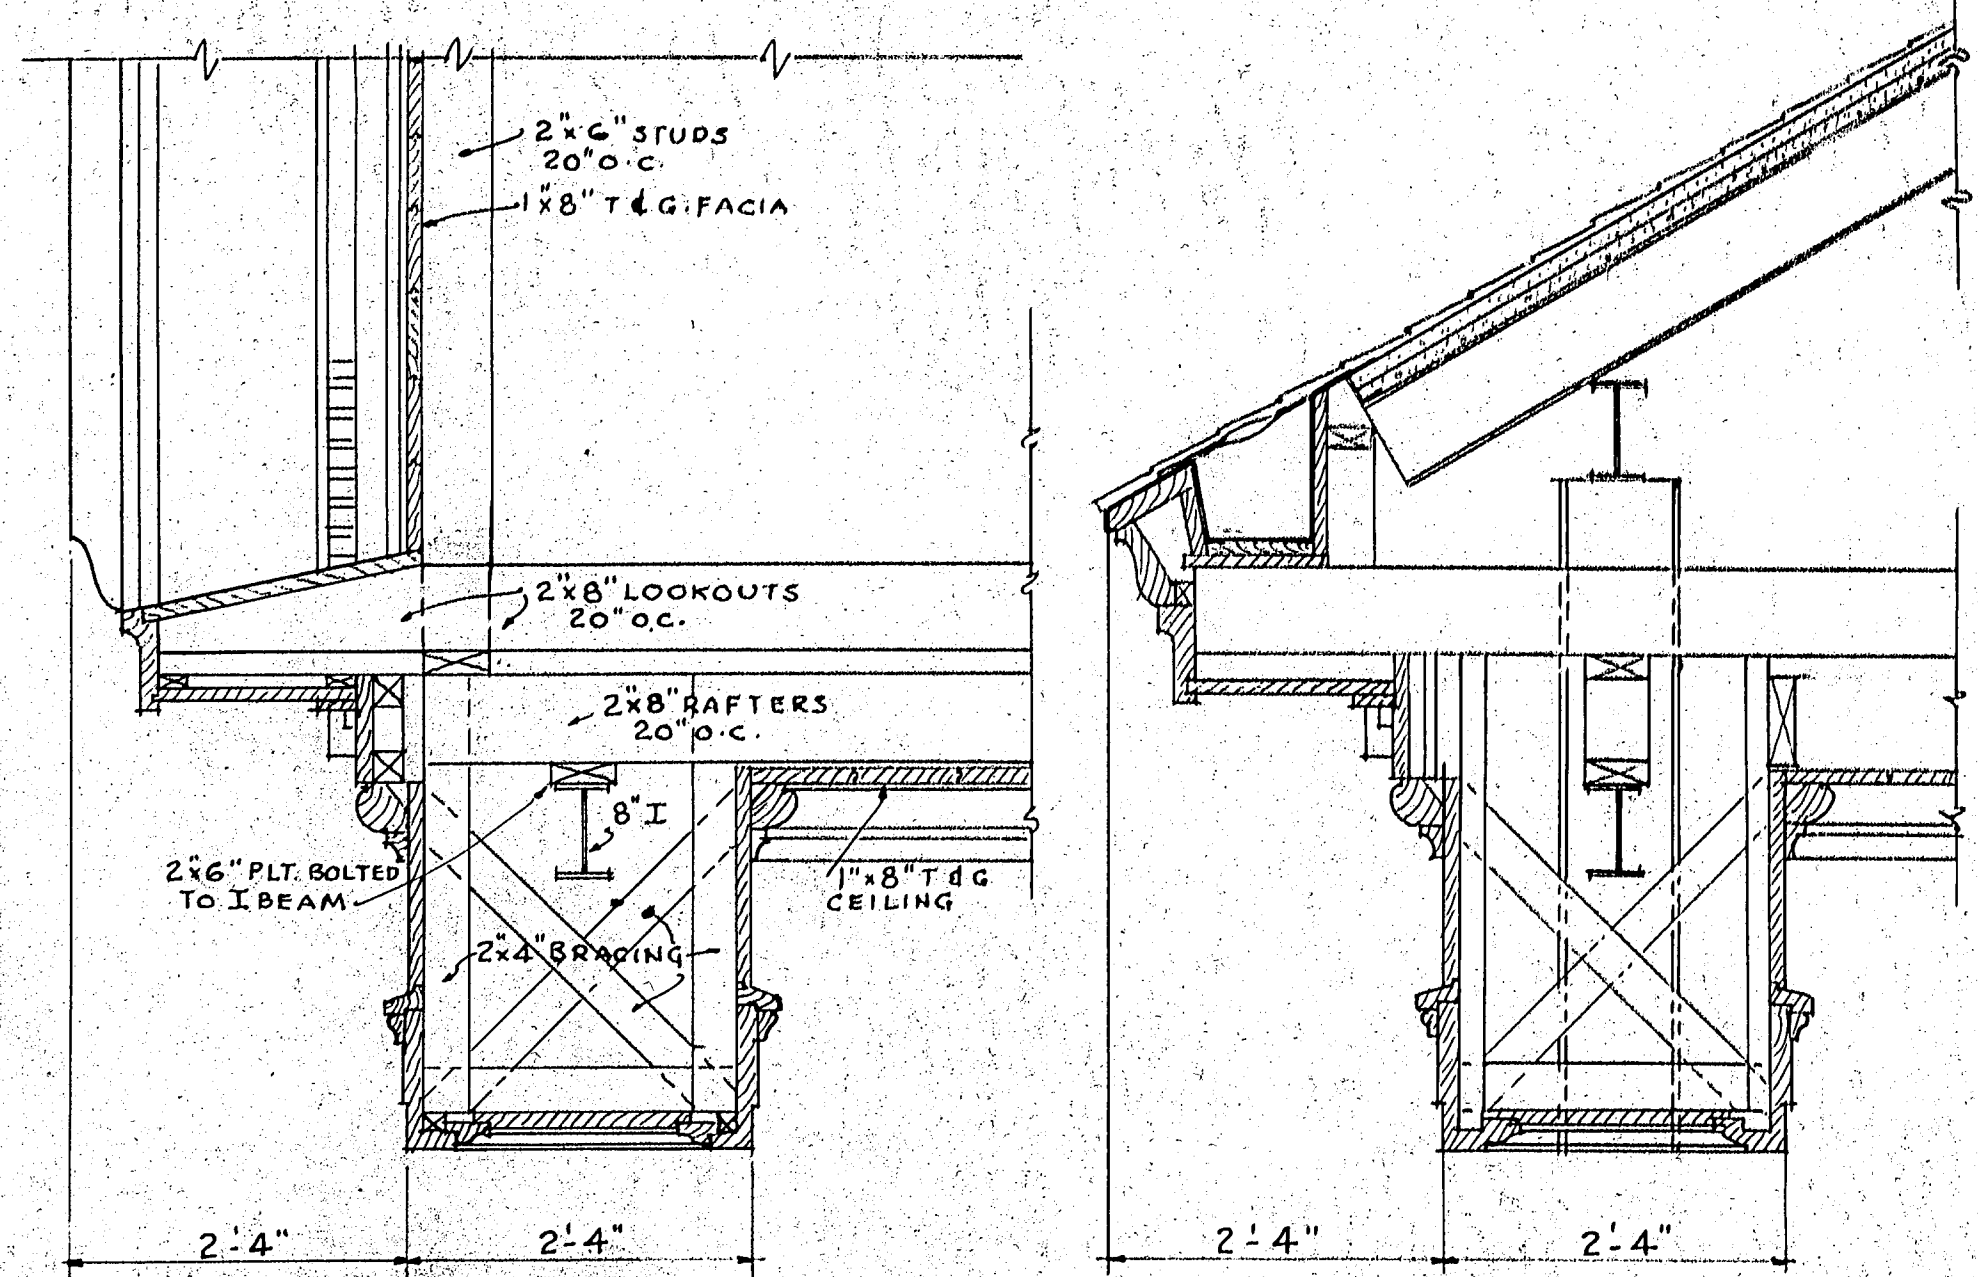

CORNICE SECTION
AT SIDE OF PORTICO.


1. THE STATE OF TEXAS, County of EL PASO, do hereby certify that JOSEPH A. GARCIA is the duly qualified and acting County Clerk of said County.

NOTE:-
CONTRACTOR TO SUBMIT SHOP
DRAWINGS OF ALL MOLDINGS, & CORNICE
DETAILS TO ENGINEERS FOR APPROVAL

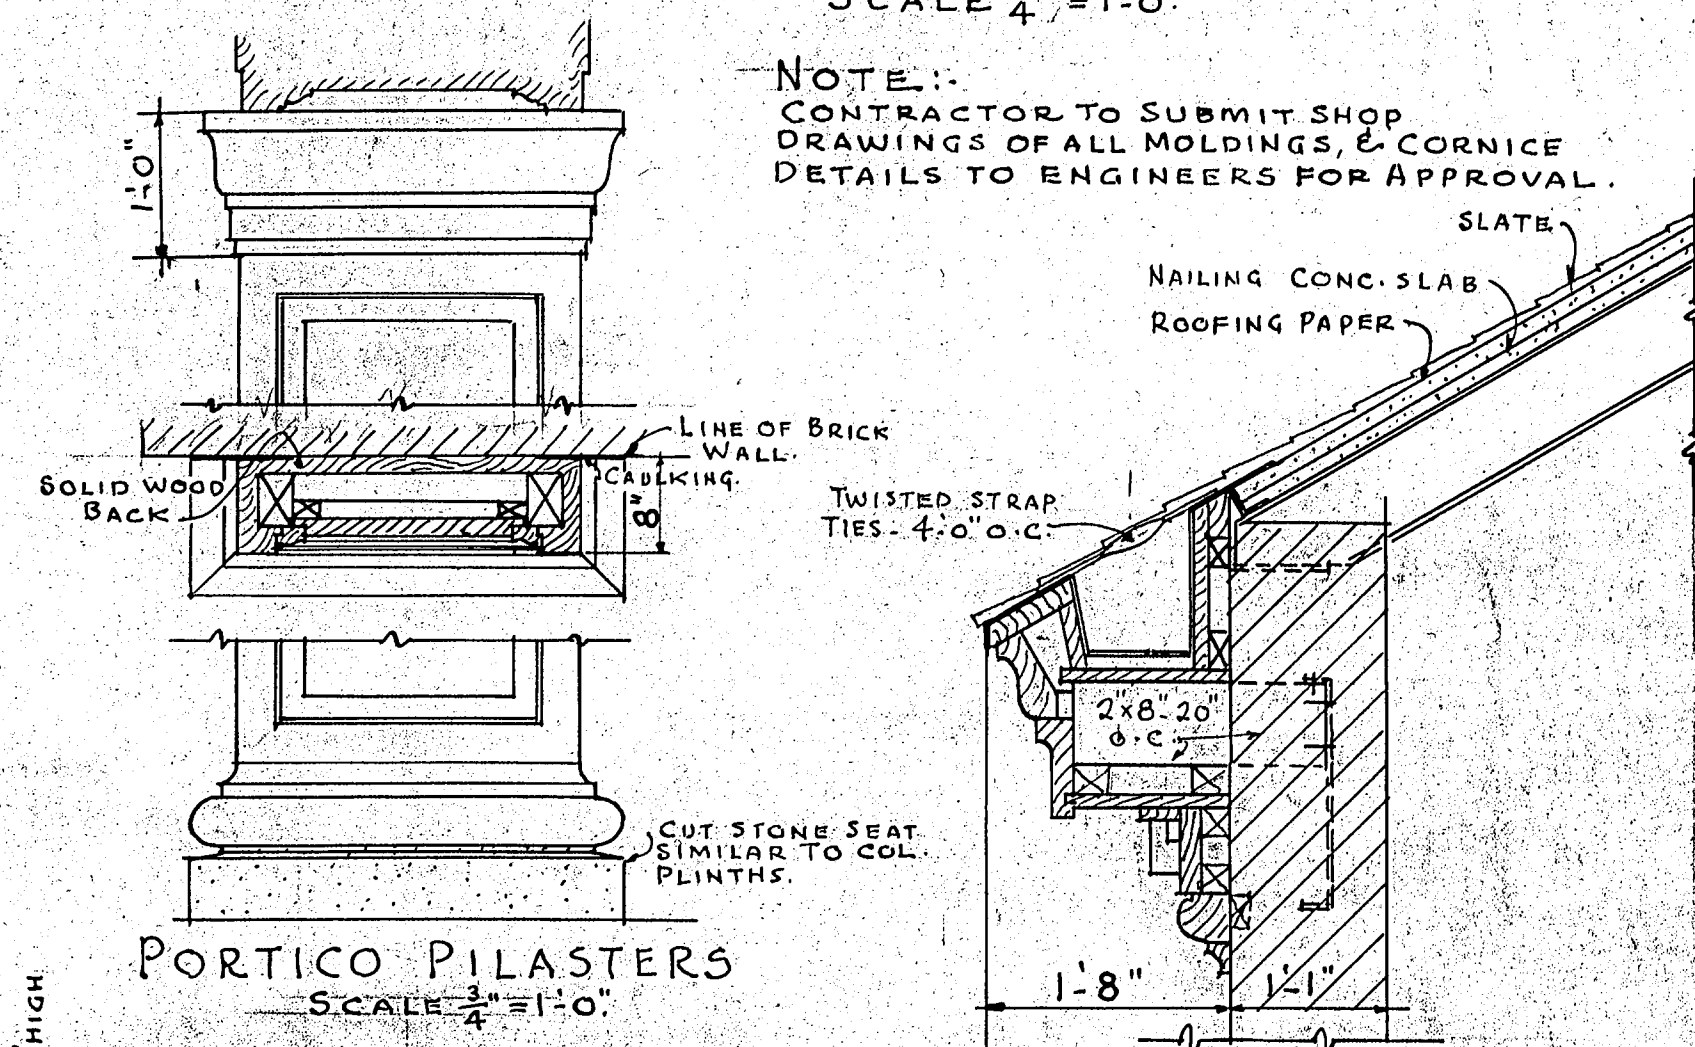


PORTICO PILASTERS

SCALE $\frac{3}{4}" = 1'-0"$

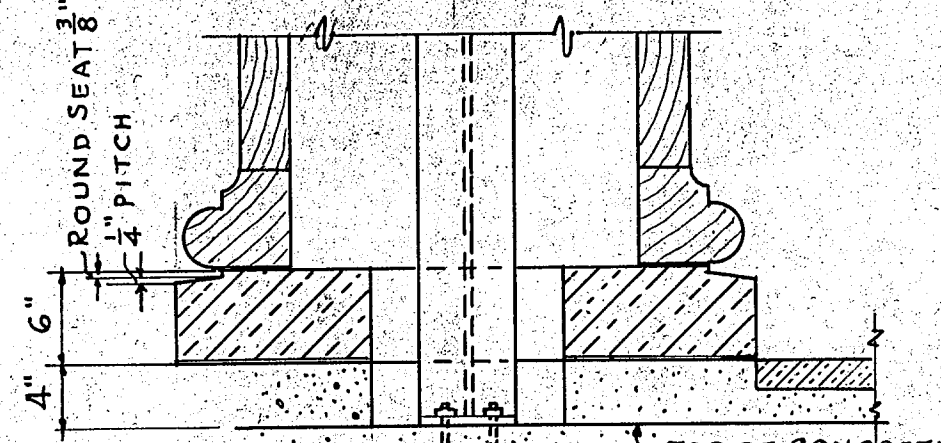


SECTION

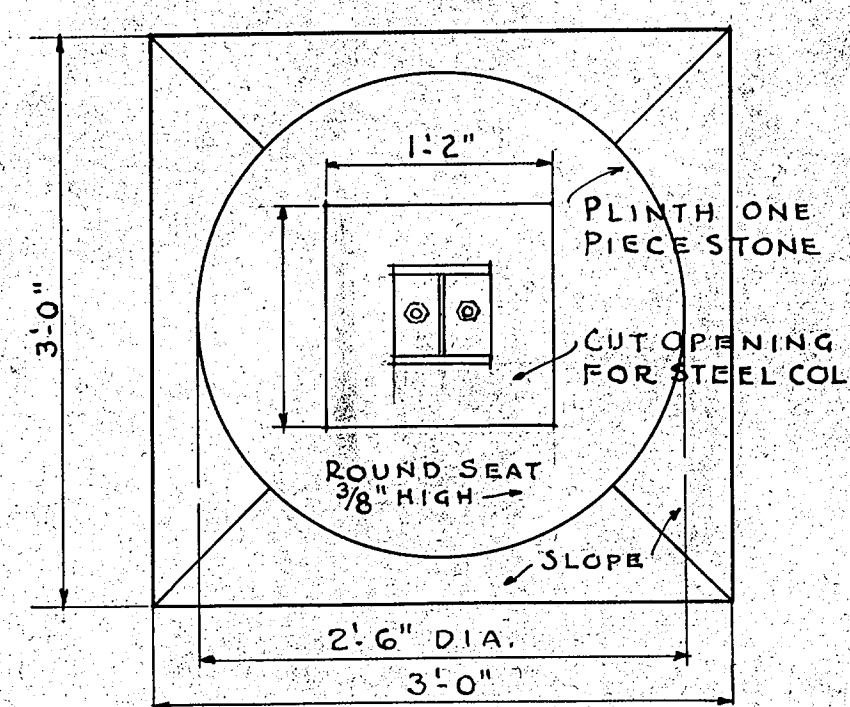


PLAN:
DETAIL STONE PLINTH
UNDER WOOD COLUMNS

SCALE 1" = 1'-0".

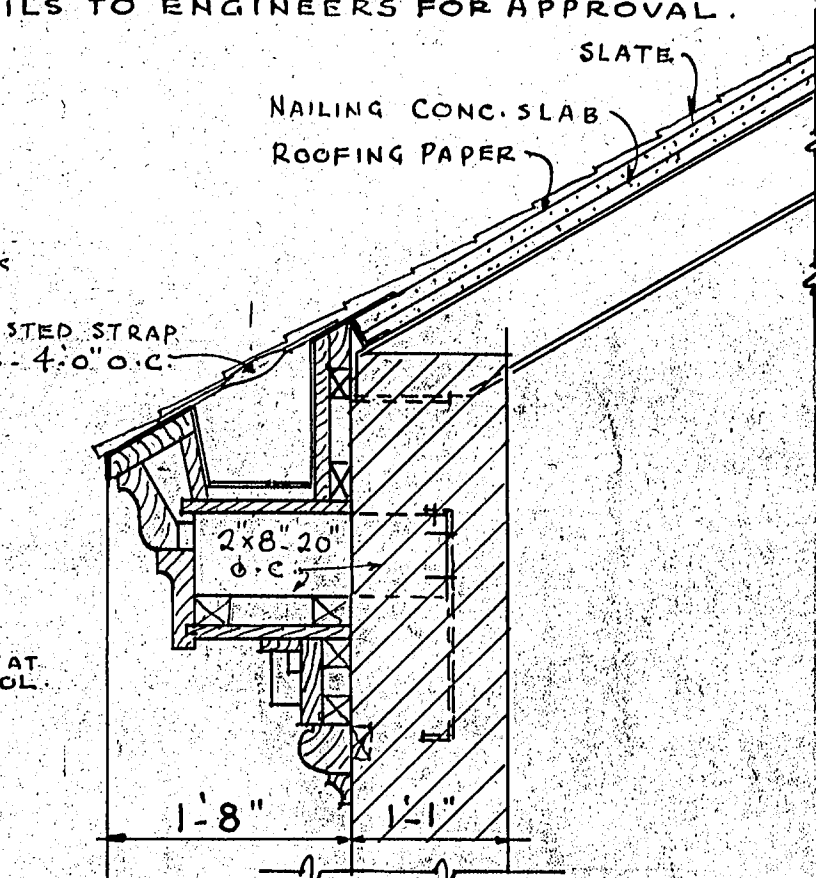


TYPICAL CORNICE DETAIL
FOR FRONT BUILDING
SCALE $\frac{3}{4}"=1'-0"$.


SCALE $\frac{3}{4}" = 1'-0"$

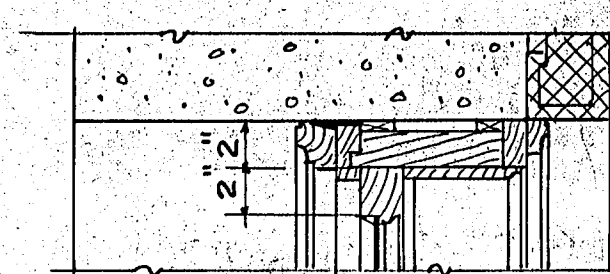


HEAD

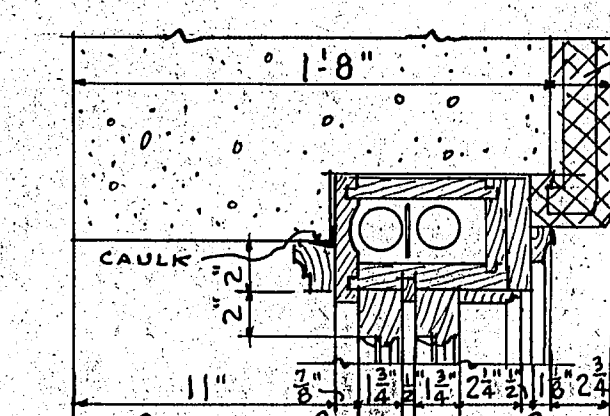

J A M


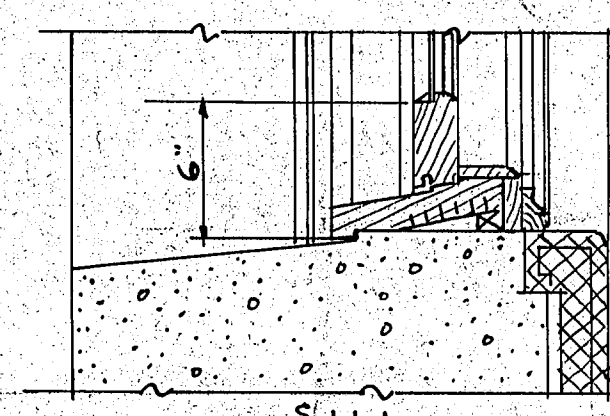


D.H. WINDOW
IN BASEMENT.

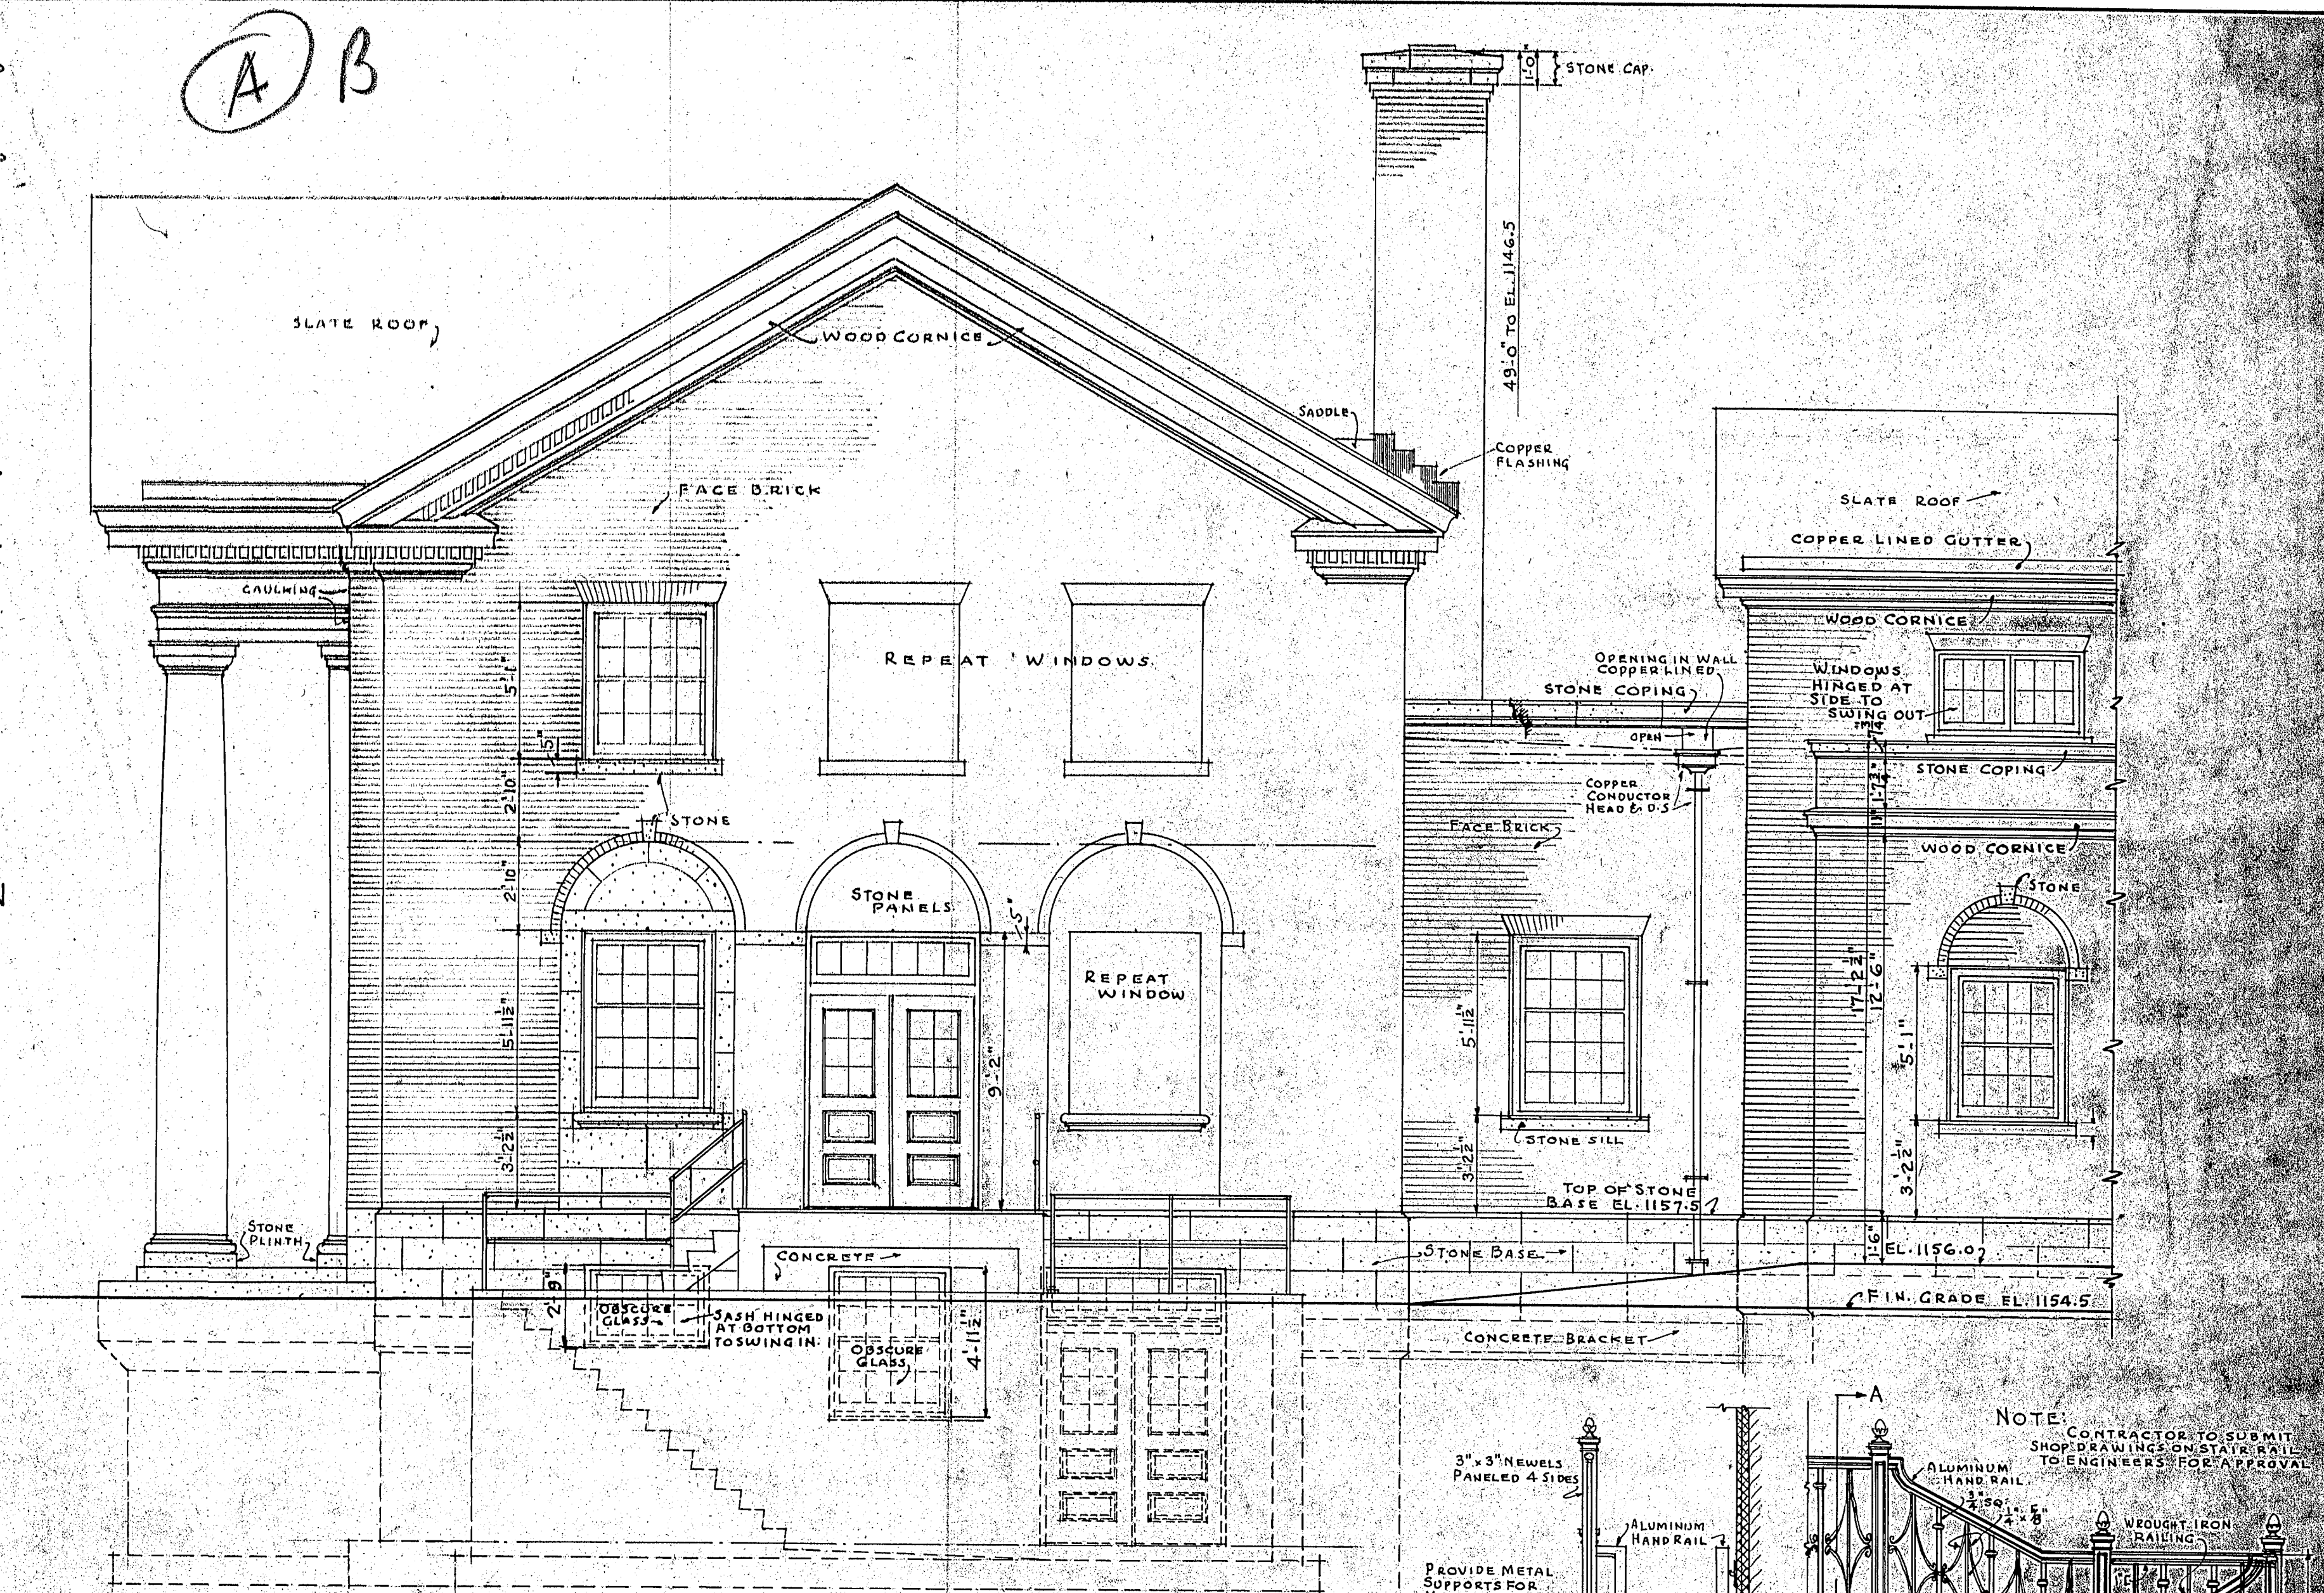



DETAIL OF SIDE ELEVATION
LOOKING SOUTHWEST.
SCALE $\frac{1}{4}" = 1'-0"$

LOOKING SOUTHWEST
SCALE $\frac{1}{4}" = 1'-0"$

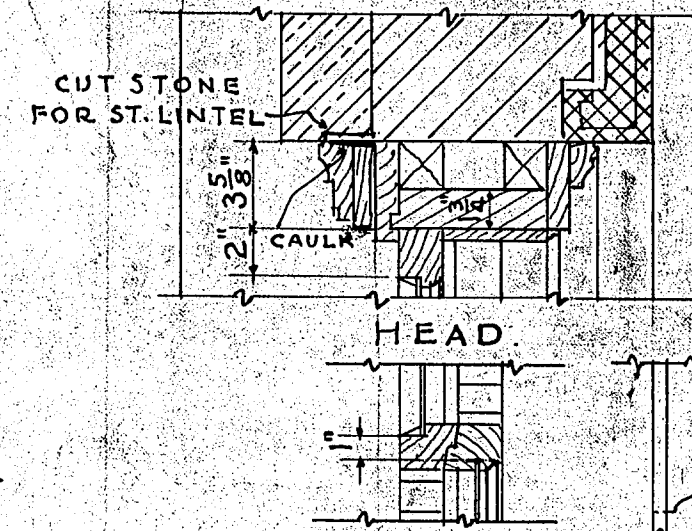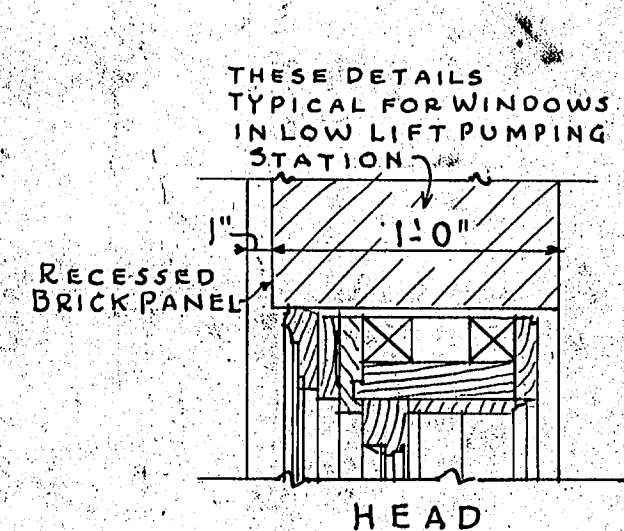


MEETING

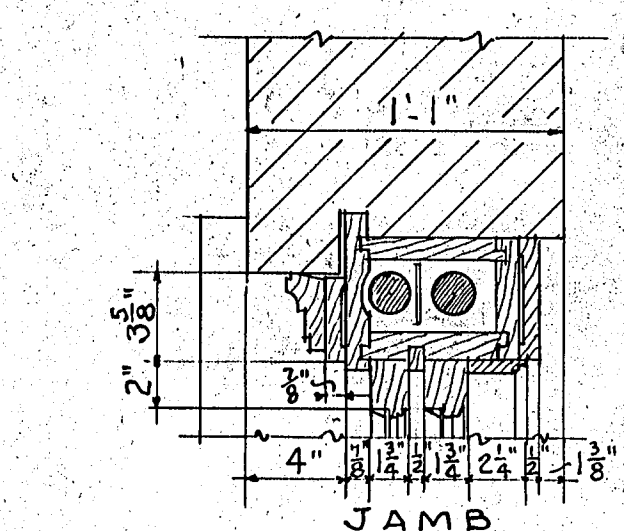


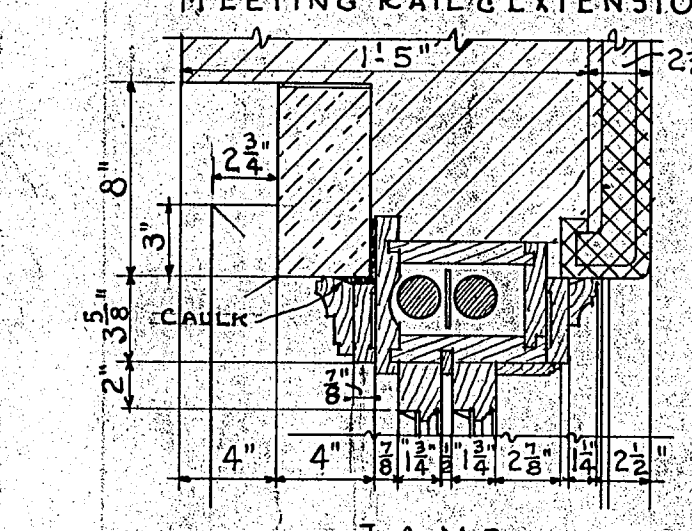


1

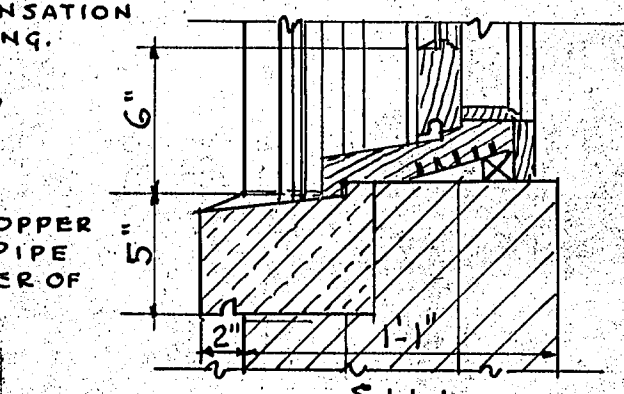


STILL

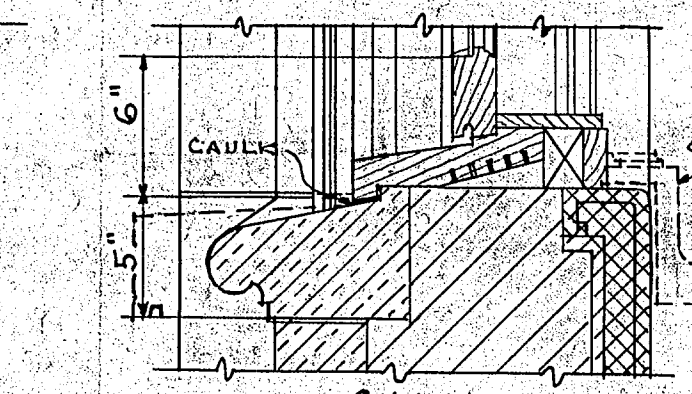


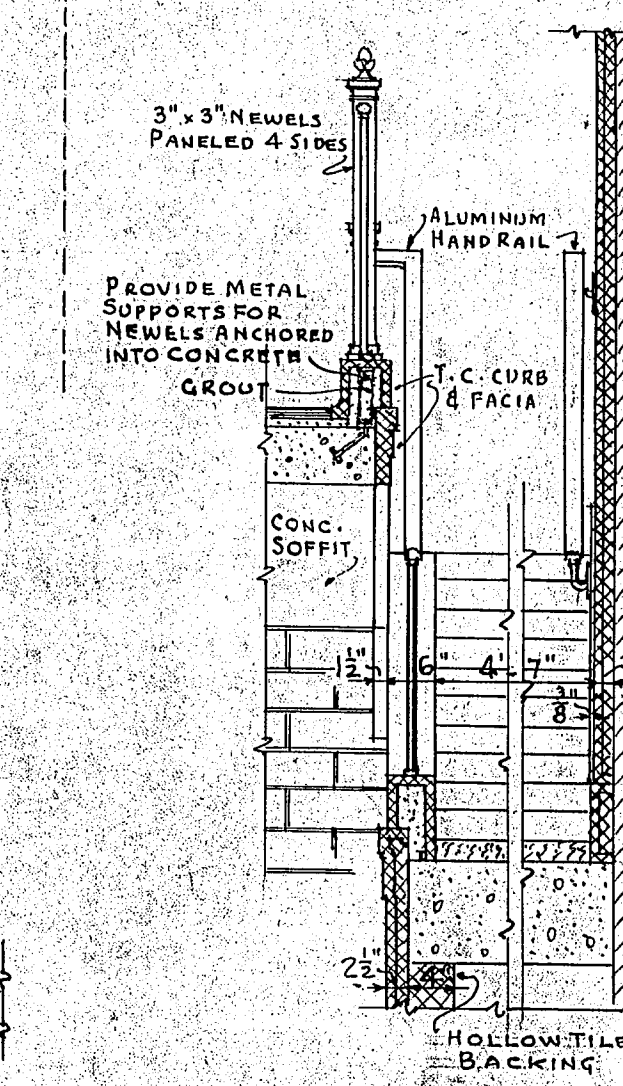


SECTION A-A

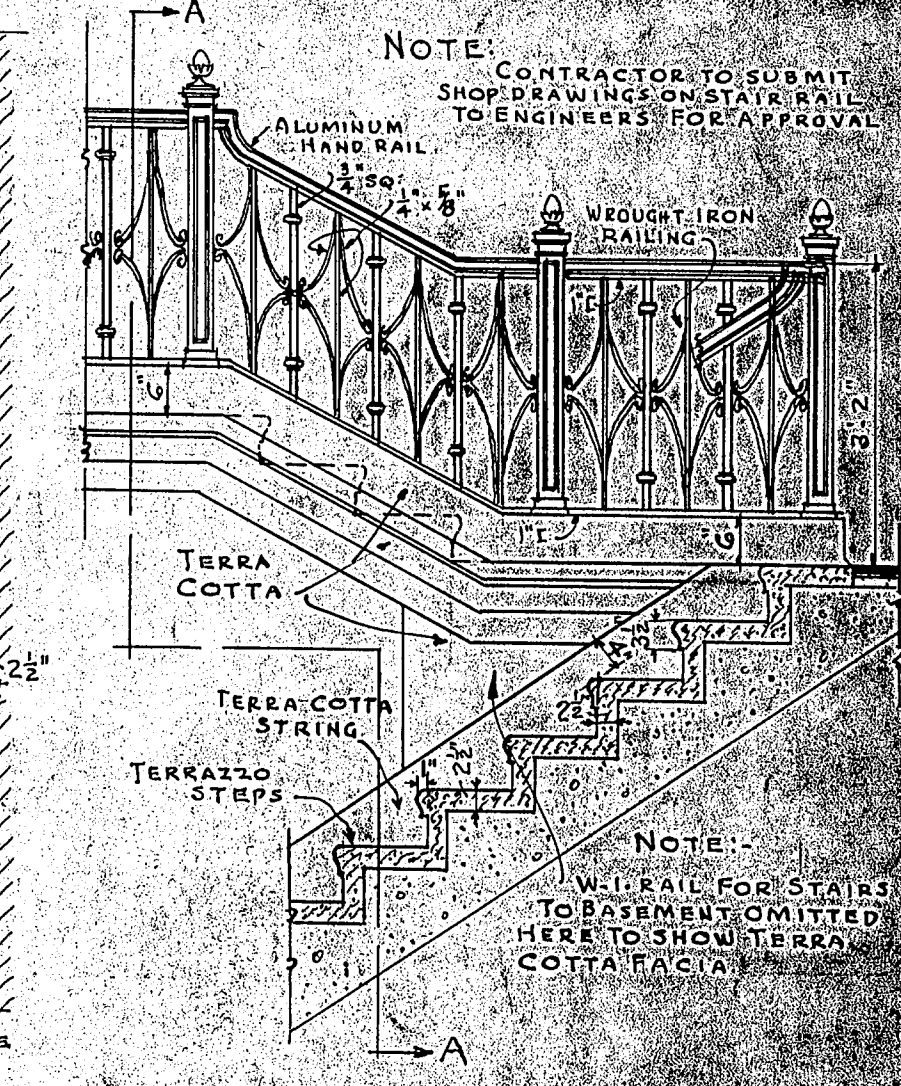

DETAIL OF STAIRS IN ENTRANCE HALL
SCALE $\frac{1}{2}" = 1'-0"$

SCALE 2 = 1.0.

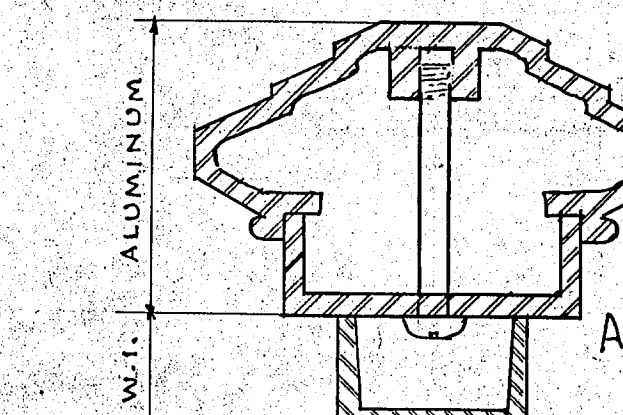

F.S.DETAIL OF
ALUMINUM HANDRAIL.

CARVIN'S COVE WATER SUPPLY
FILTER PLANT
SIDE ELEVATION & DETAILS
ROANOKE WATER DEPT.
ROANOKE, VIRGINIA

ALVORD, BURDICK & HOWSON
CHICAGO

1944