

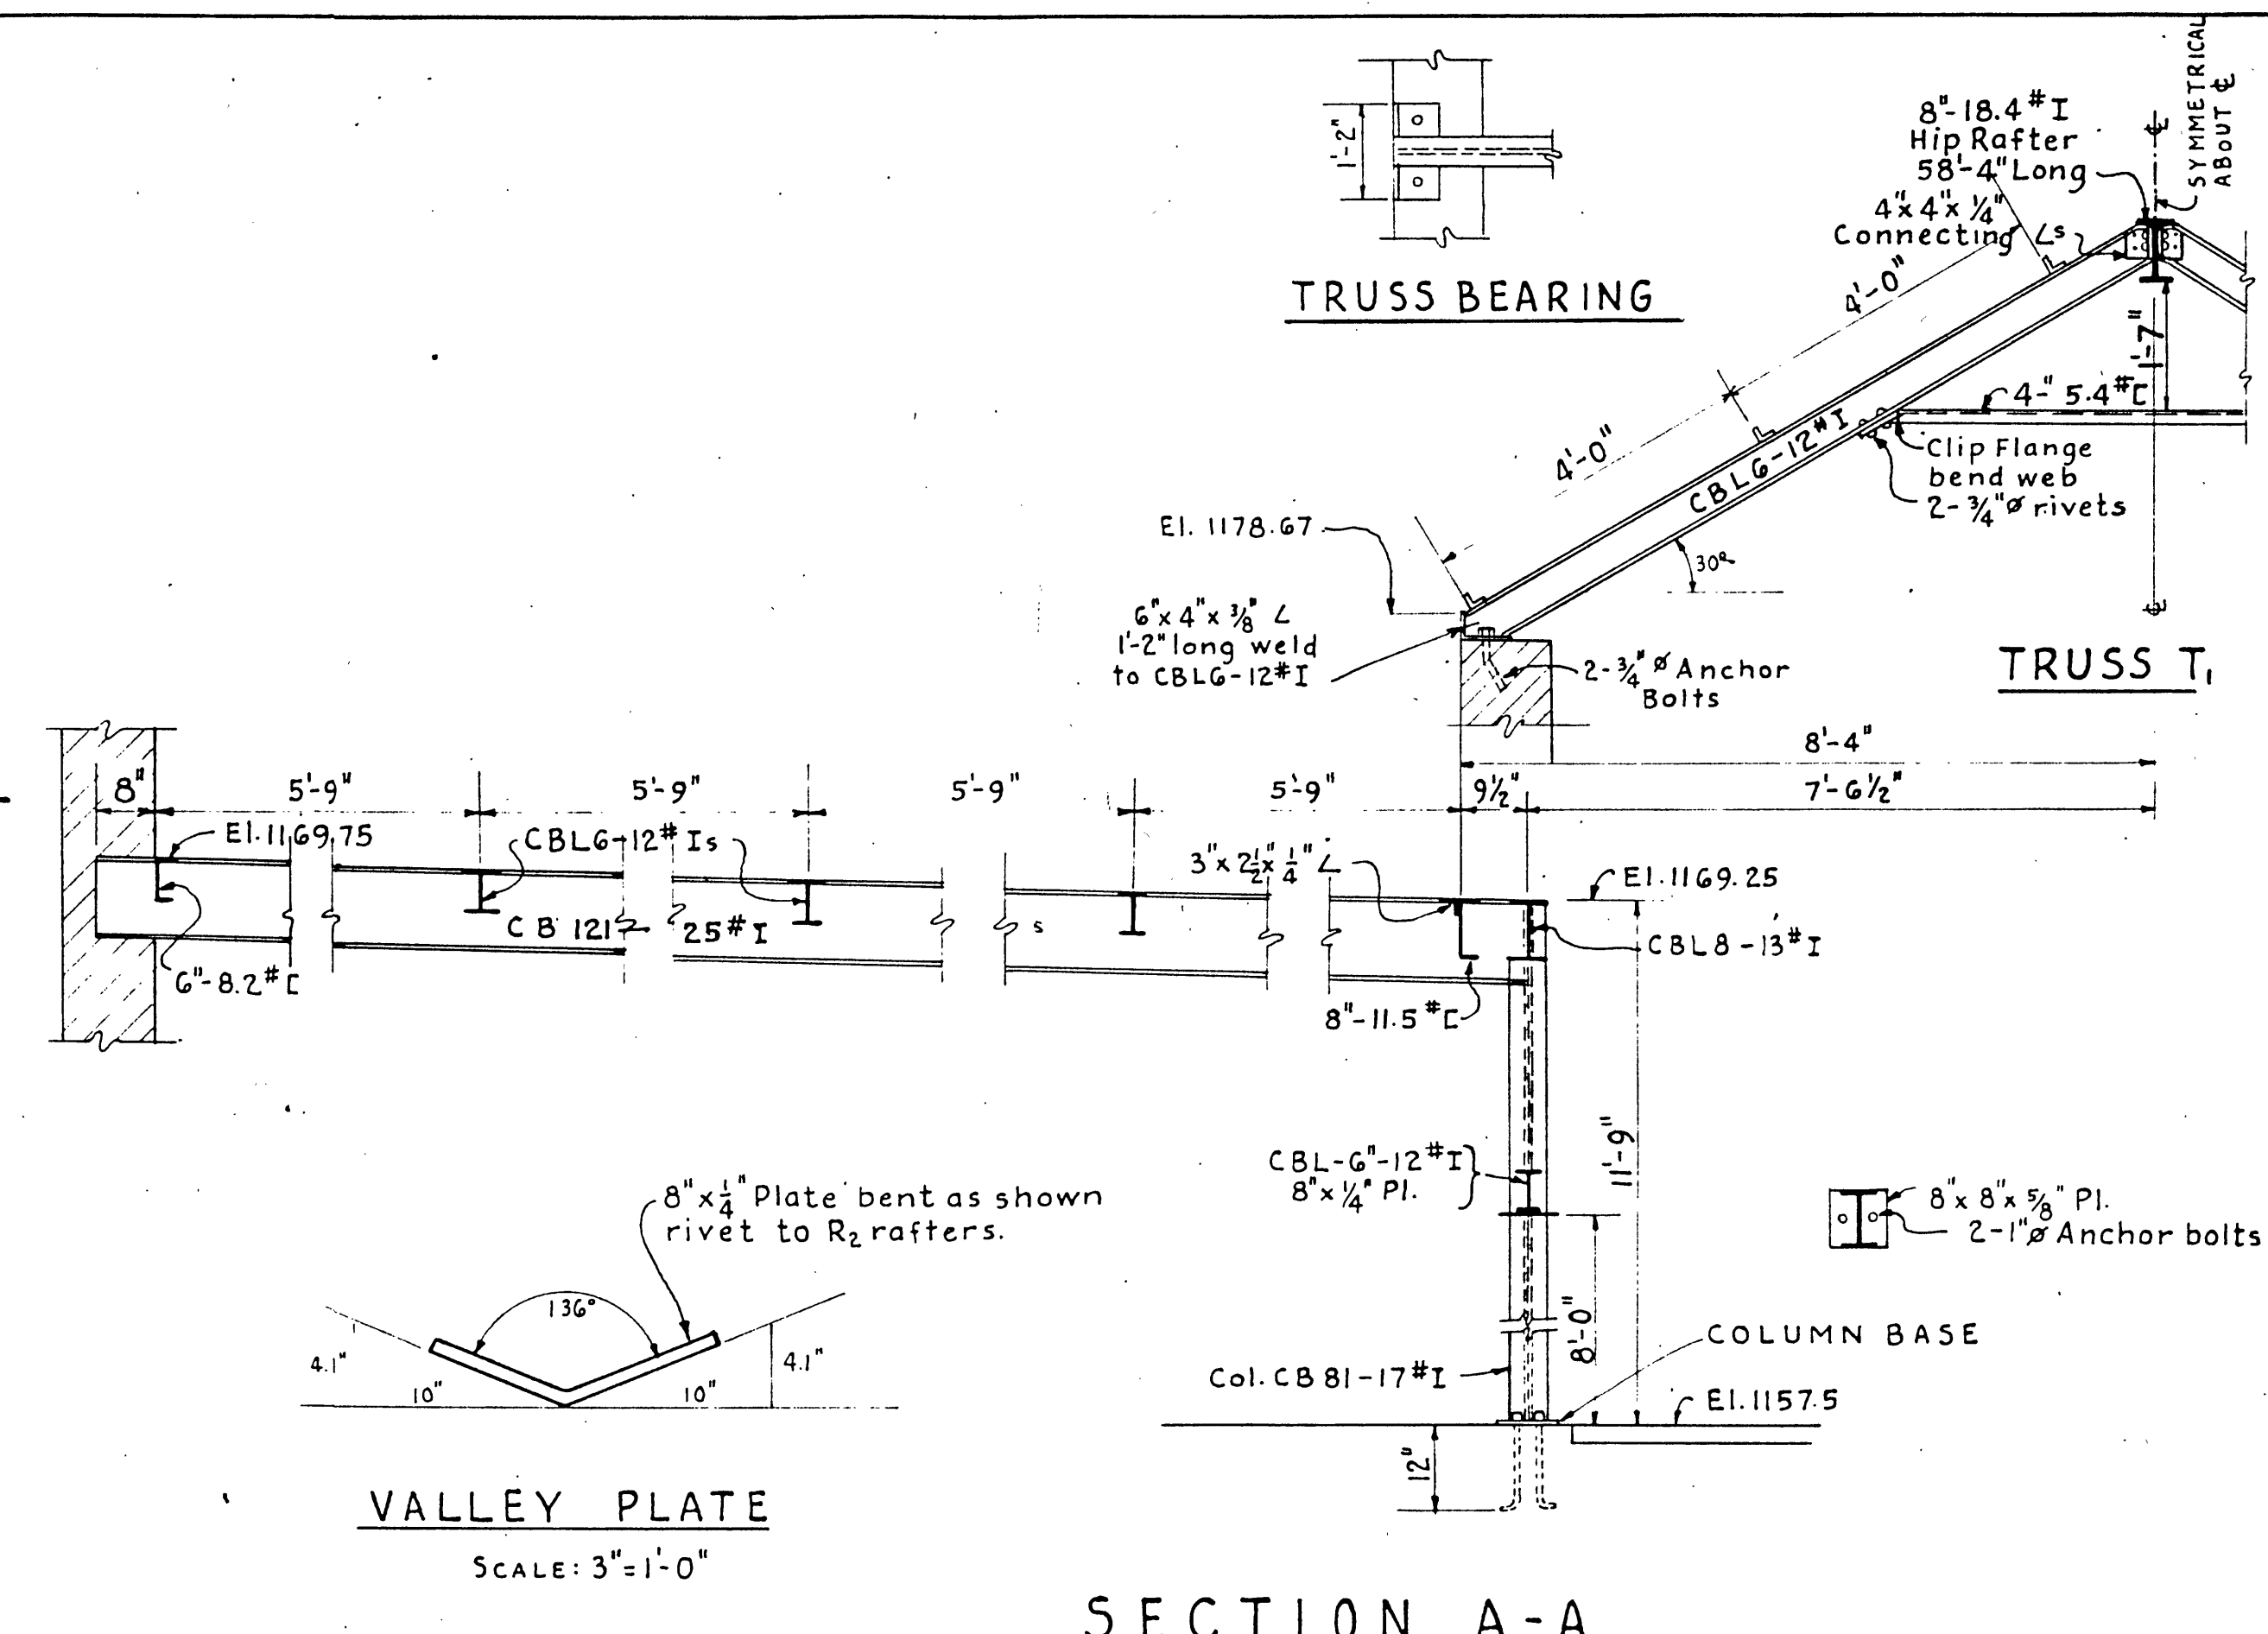
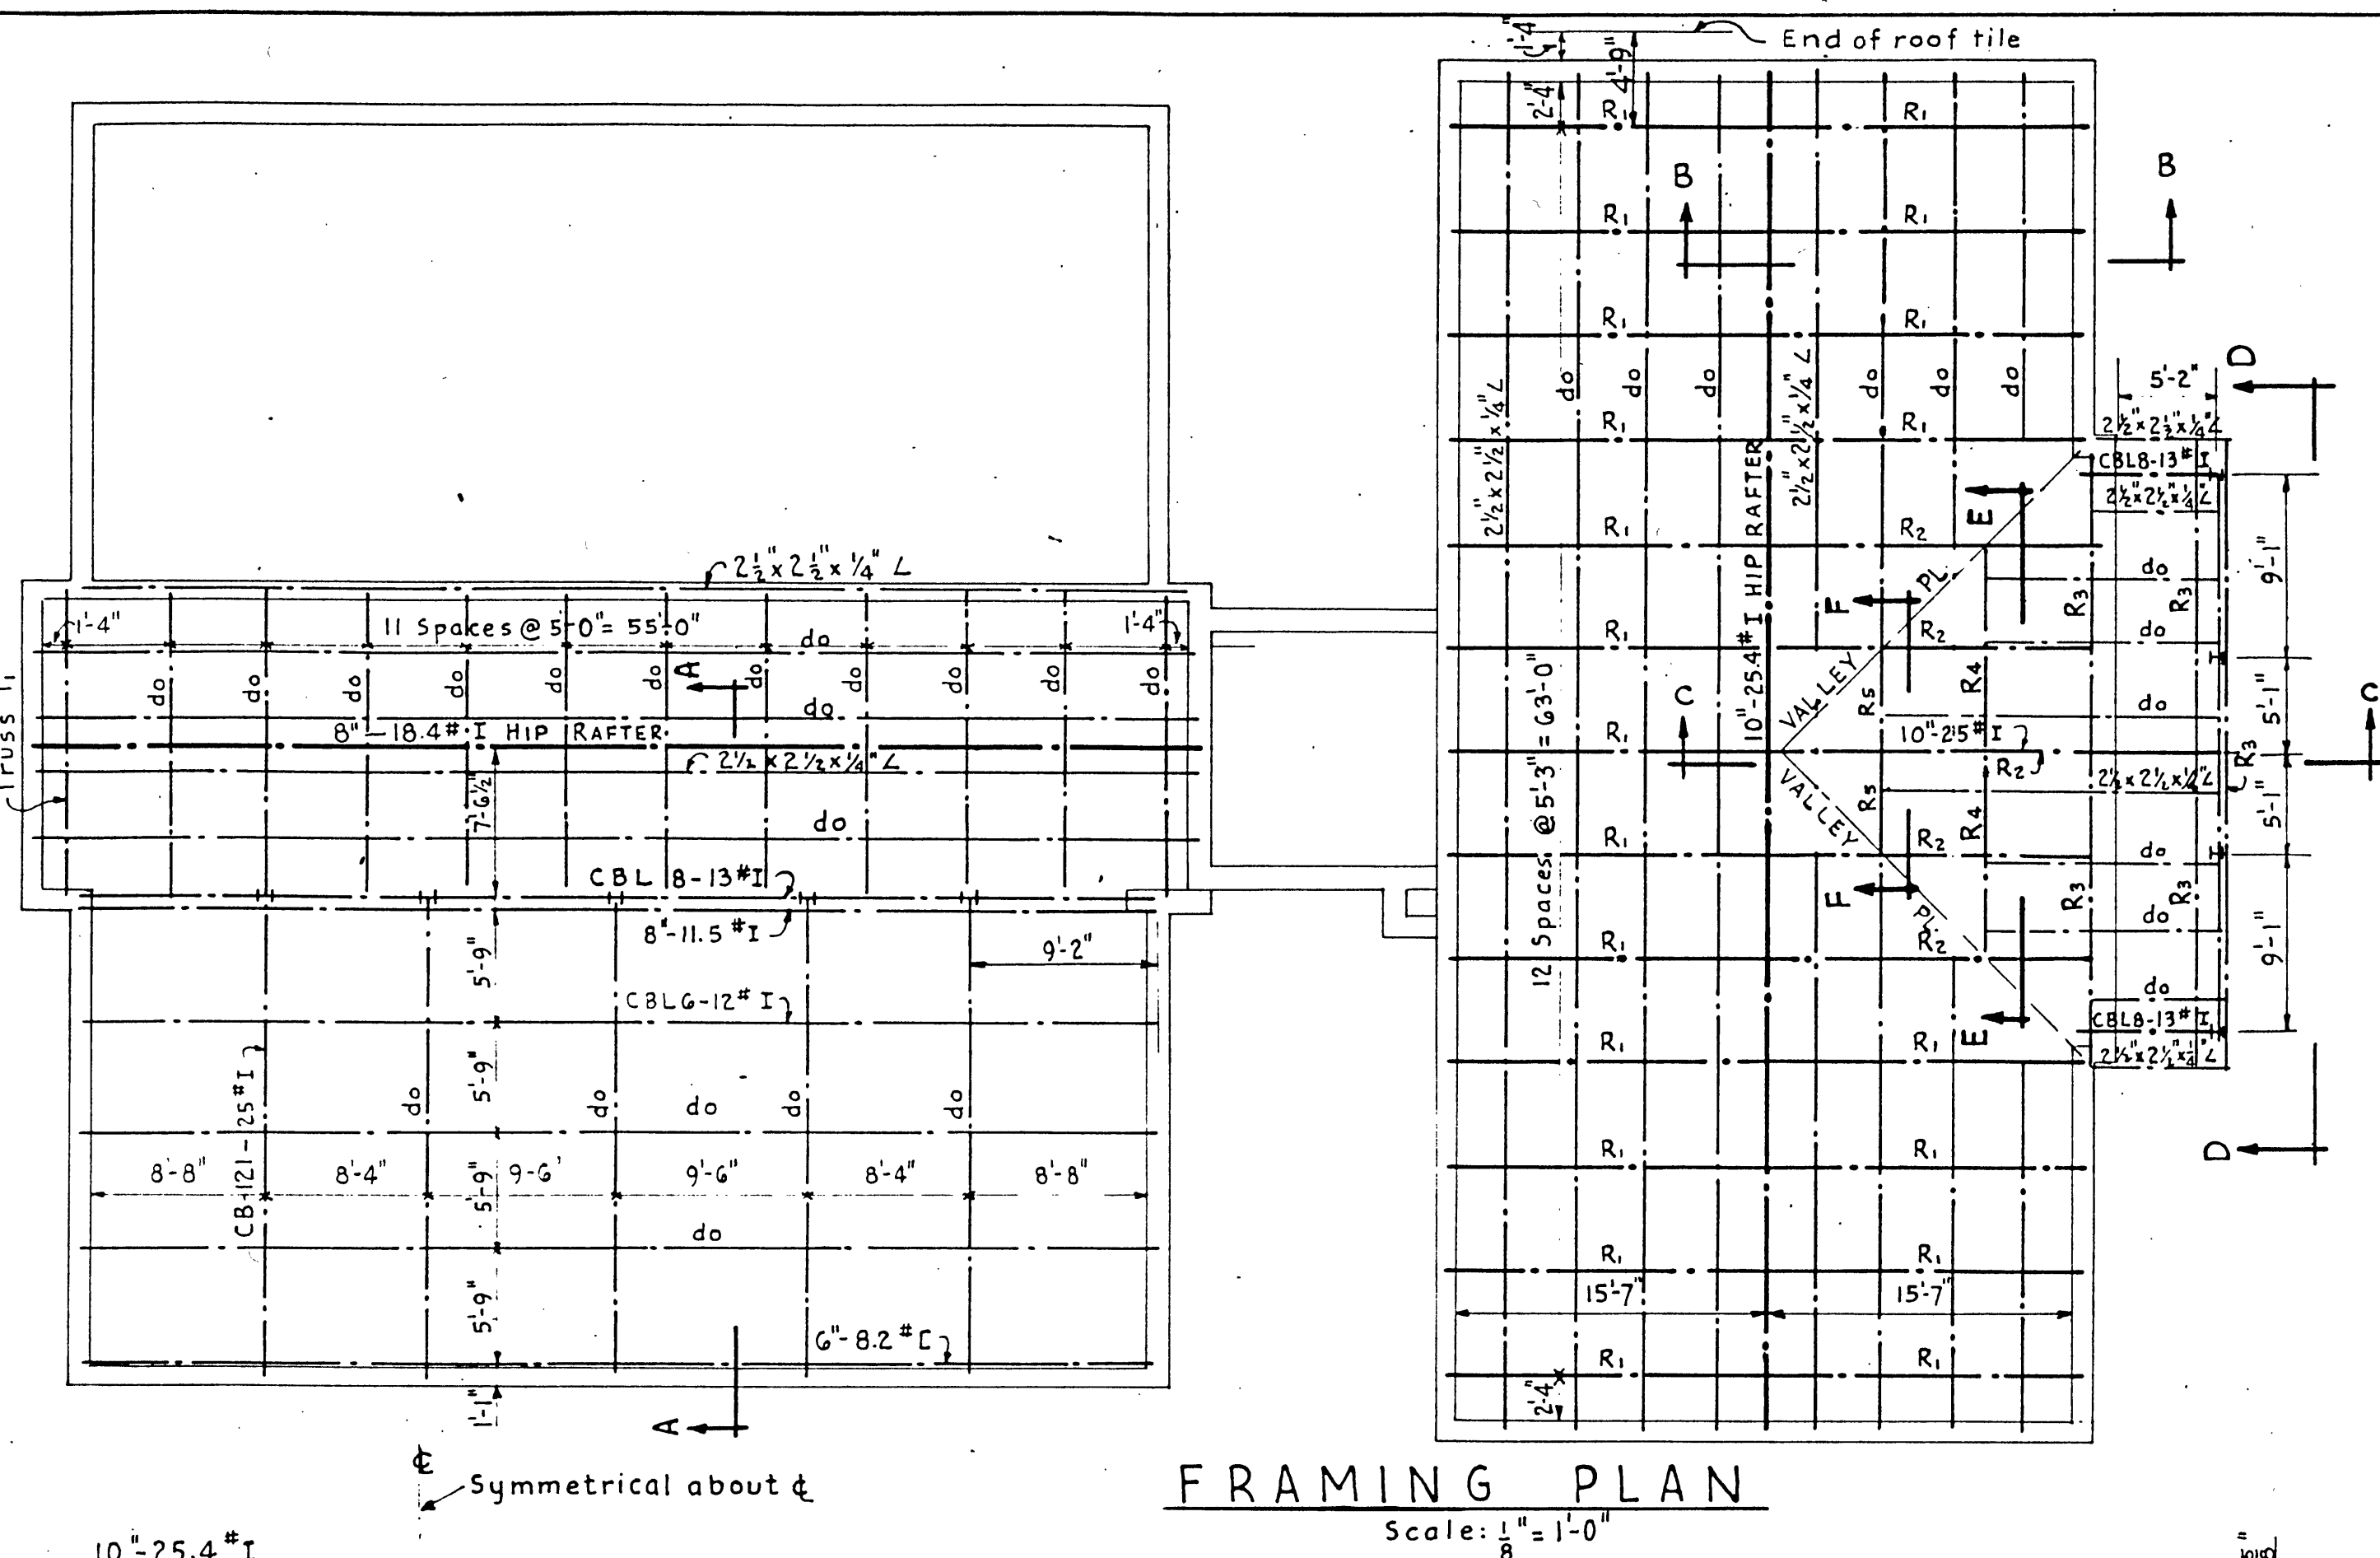


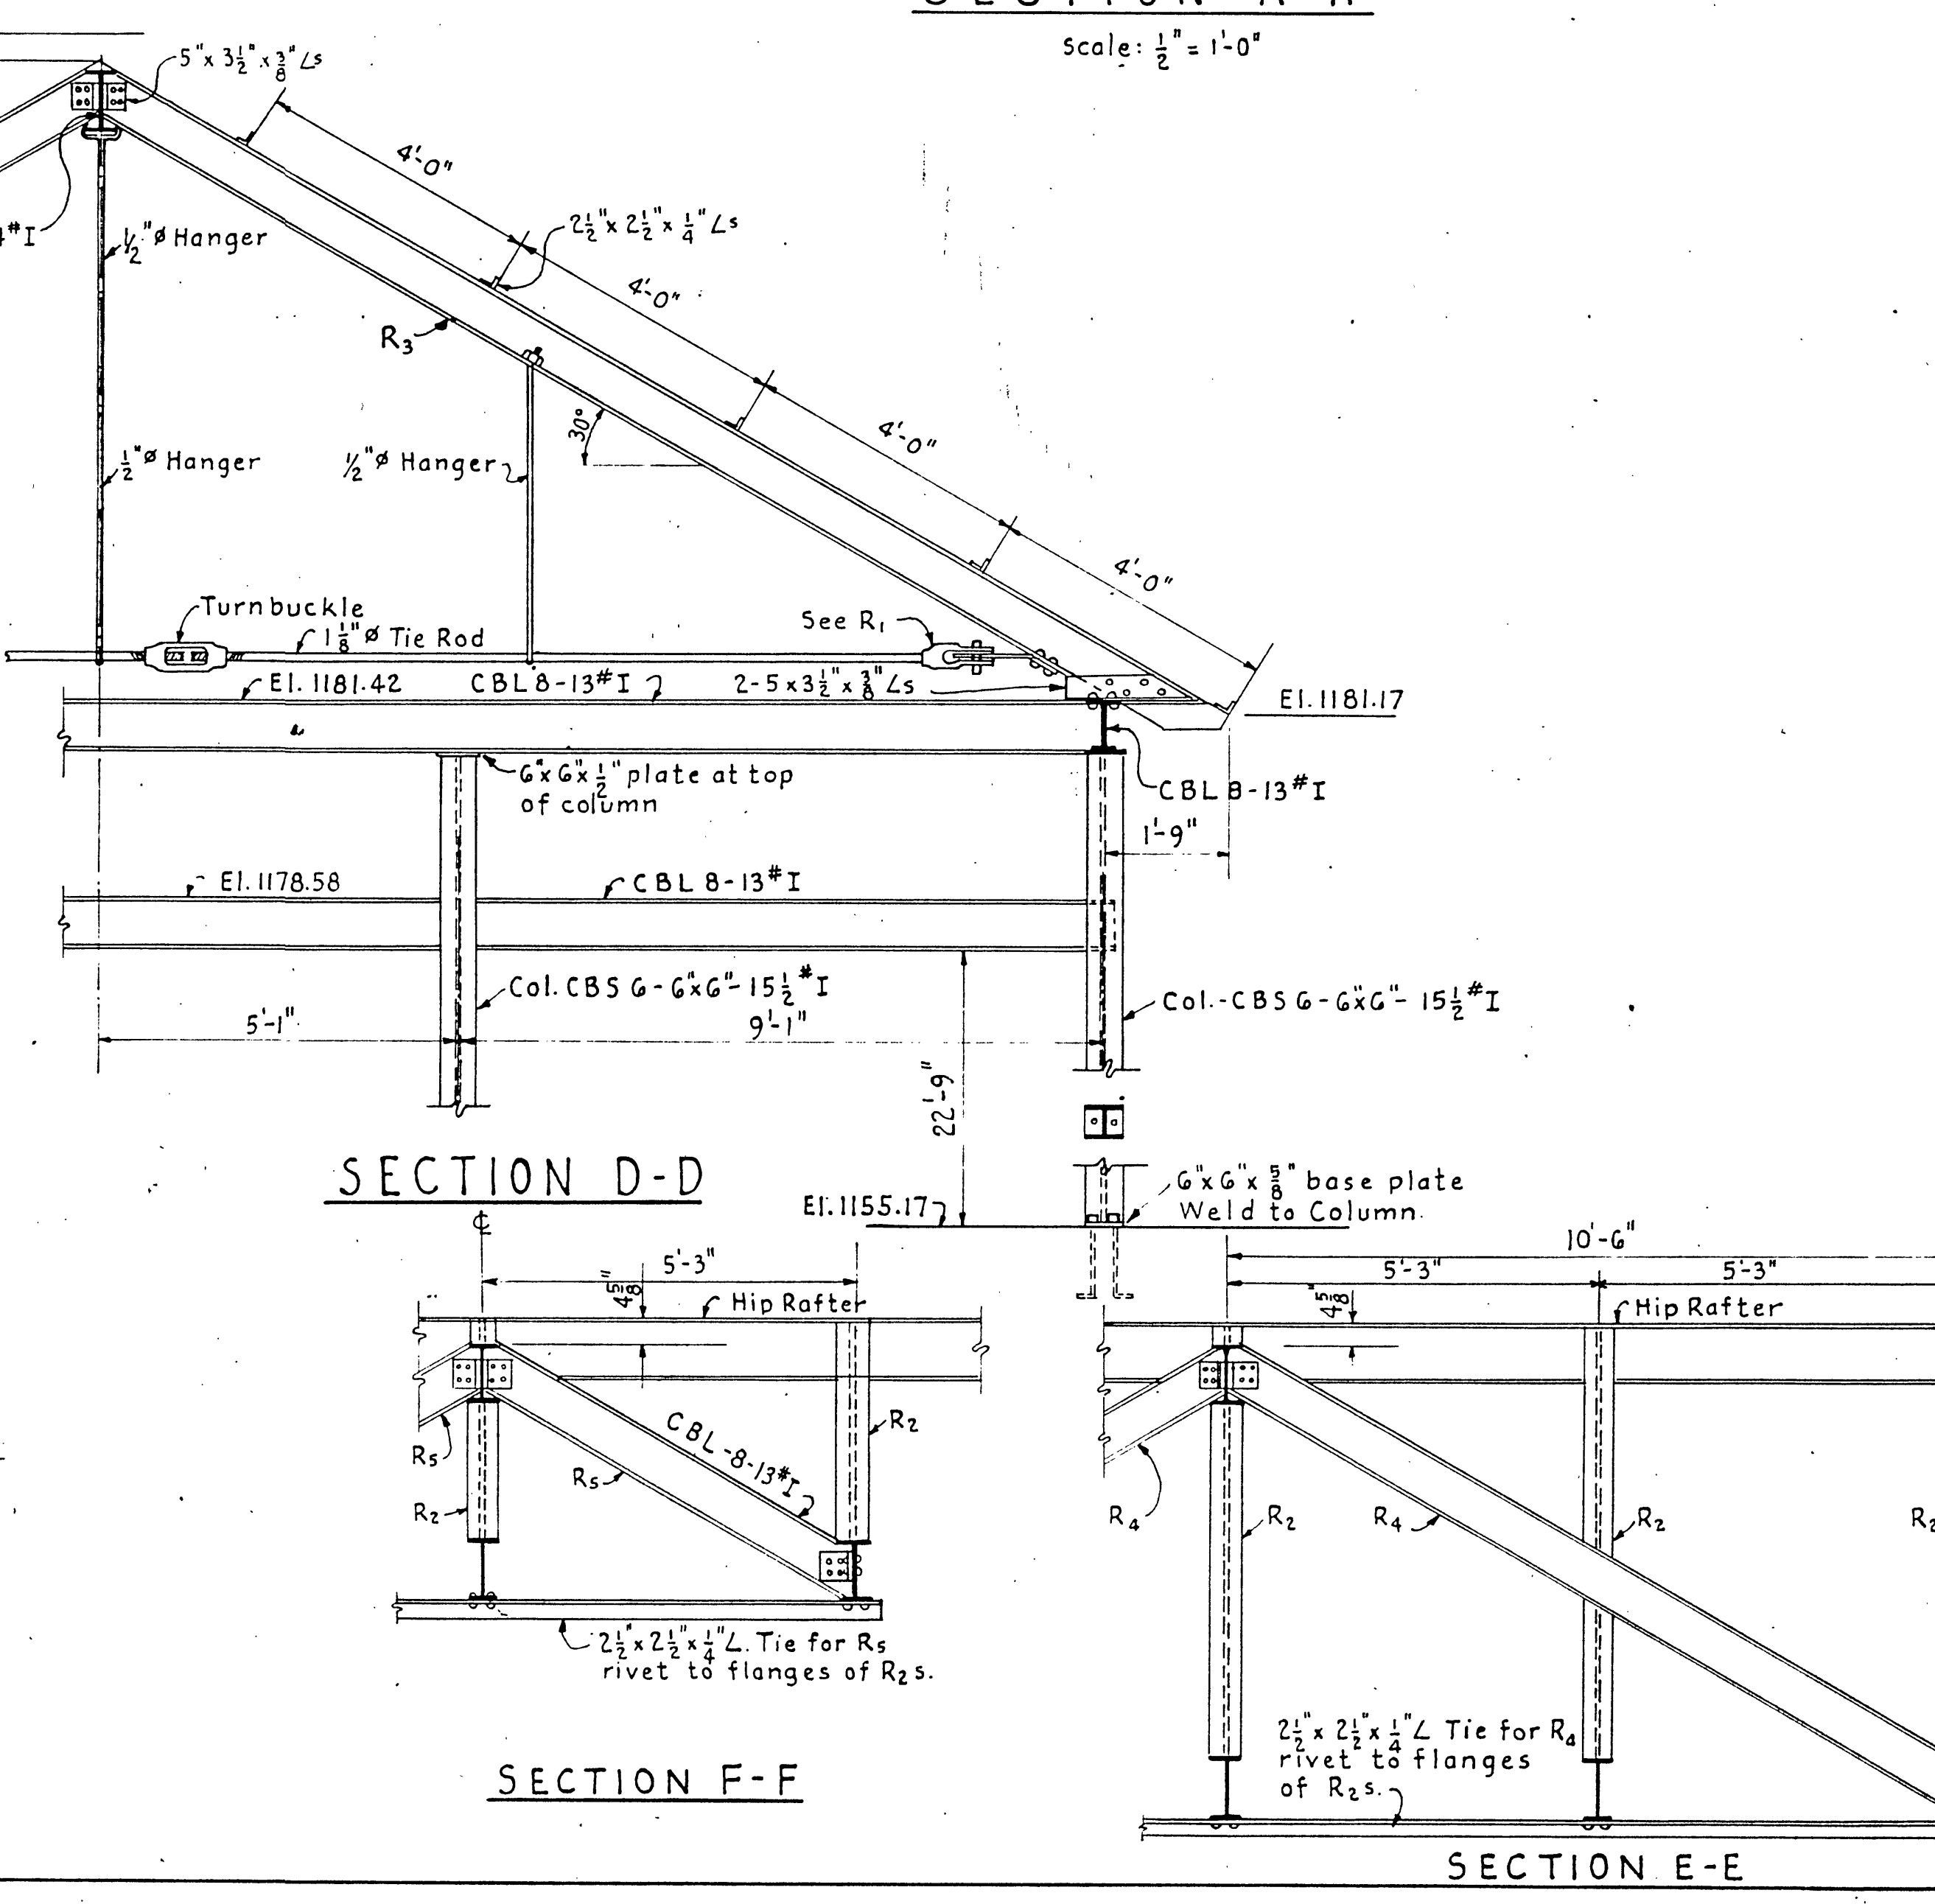

Member	Dimensions	Length
L1	2-4 x 3 1/2 x 5/8 Ls 1-11 x 1/4 Pl.	6'-0" Long
L2	Same as L1	4'-8" Long
L3	2-3 1/2 x 3 x 5/8 Ls 1-9 1/2 x 1/4 Pl.	5'-4" Long
L4	2-5 x 3 1/2 x 5/8 Ls 1-11 x 1/4 Pl.	5'-8" Long
L5	2-3 x 3 x 1/4 Ls	4'-4" Long
L6	2-5 x 3 1/2 x 5/8 Ls 1-11 x 1/4 Pl.	5'-8" Long
L7	Similar to L4	5'-8" Long
L8	2-5 x 6.7# [3] 1-13 x 1/4 Pl.	5'-0" Long
L9	Same as L8	4'-4" Long
L10	2-5 x 3 1/2 x 5/8 Ls 1-10 x 1/4 Pl.	7'-0" Long
L11	2-5 x 6.7# [3] 1-12 x 1/4 Pl.	7'-0" Long
L12	Same as L11	6'-0" Long
L13	1-3 x 1/4 Pl. 1-3 x 1/4 Pl.	4'-3" Long
L14	Same as L13	3'-6" Long

SCALE: 1" = 1'-0"

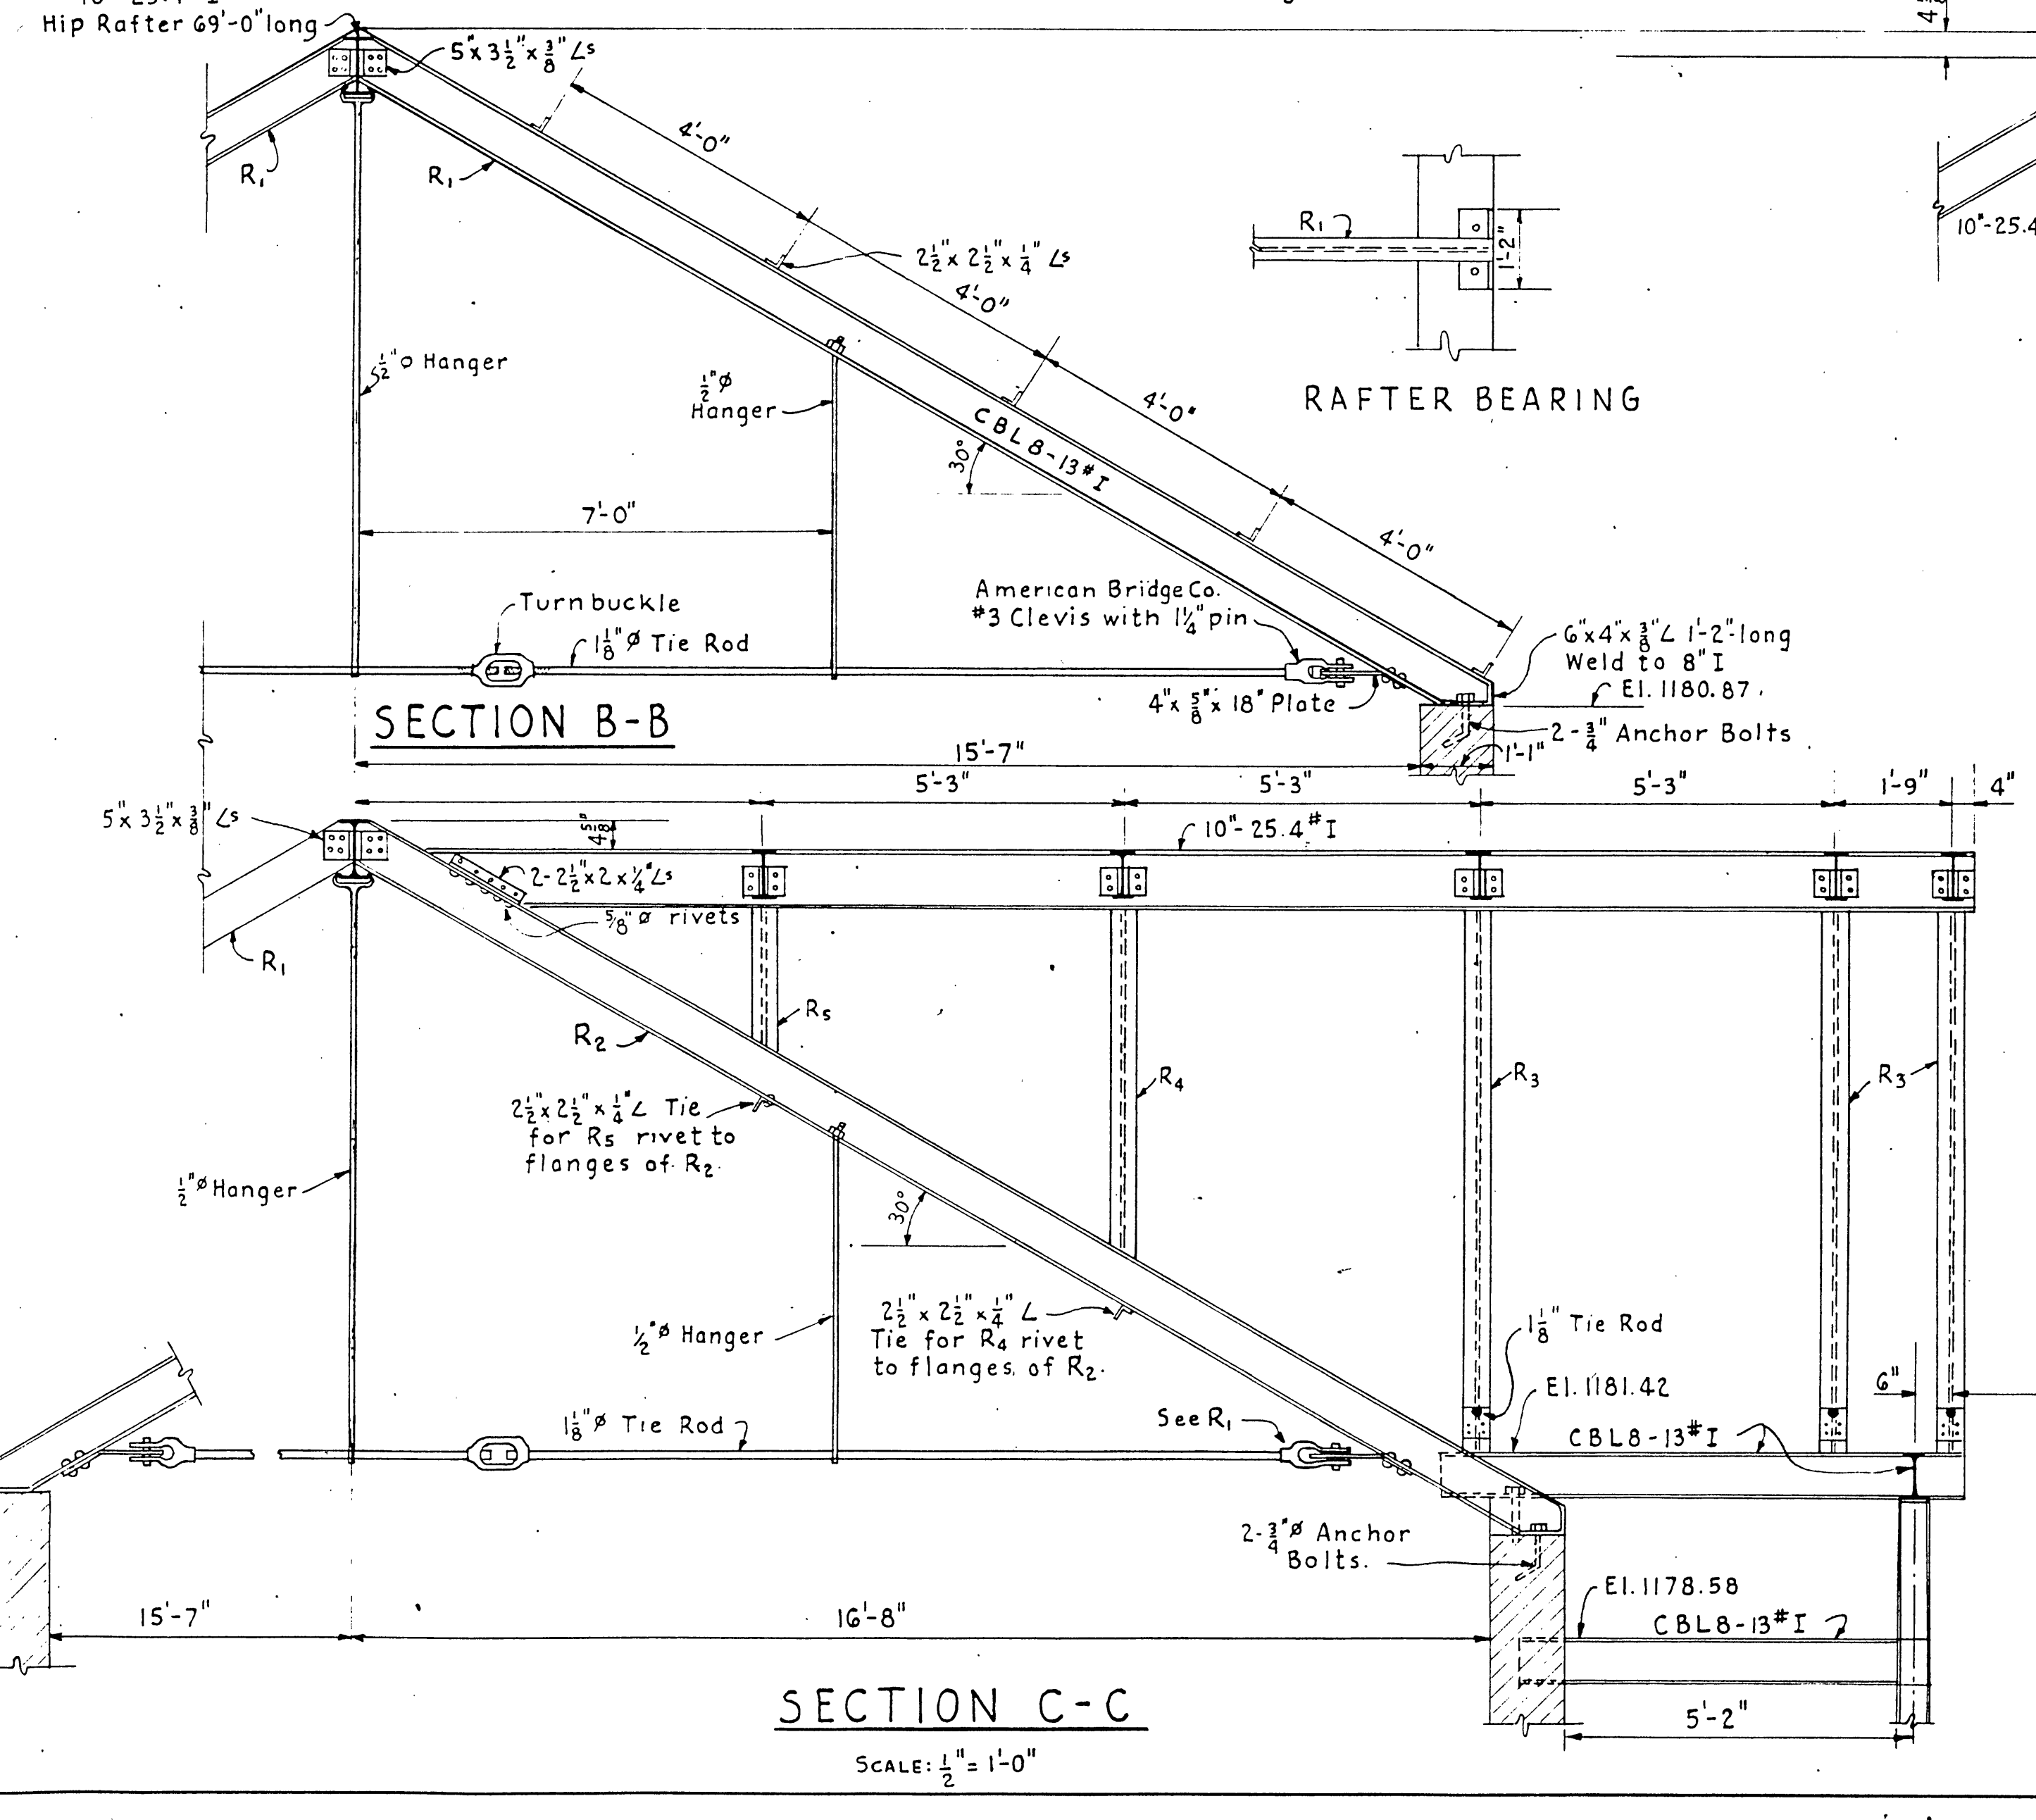

Note: Linel members to be fastened together by tack welding 6" C =
All lintels to have a minimum of 6" bearing into walls.
For lintel over front entrance, and lintel & monorail beam for Hoist Shaft, See Sht. #4.

Note: 1. All rivets except as noted to be 3/4"
2. Beam connections to be American Bridge Co. Standard Series A using 3/4" rivets.