
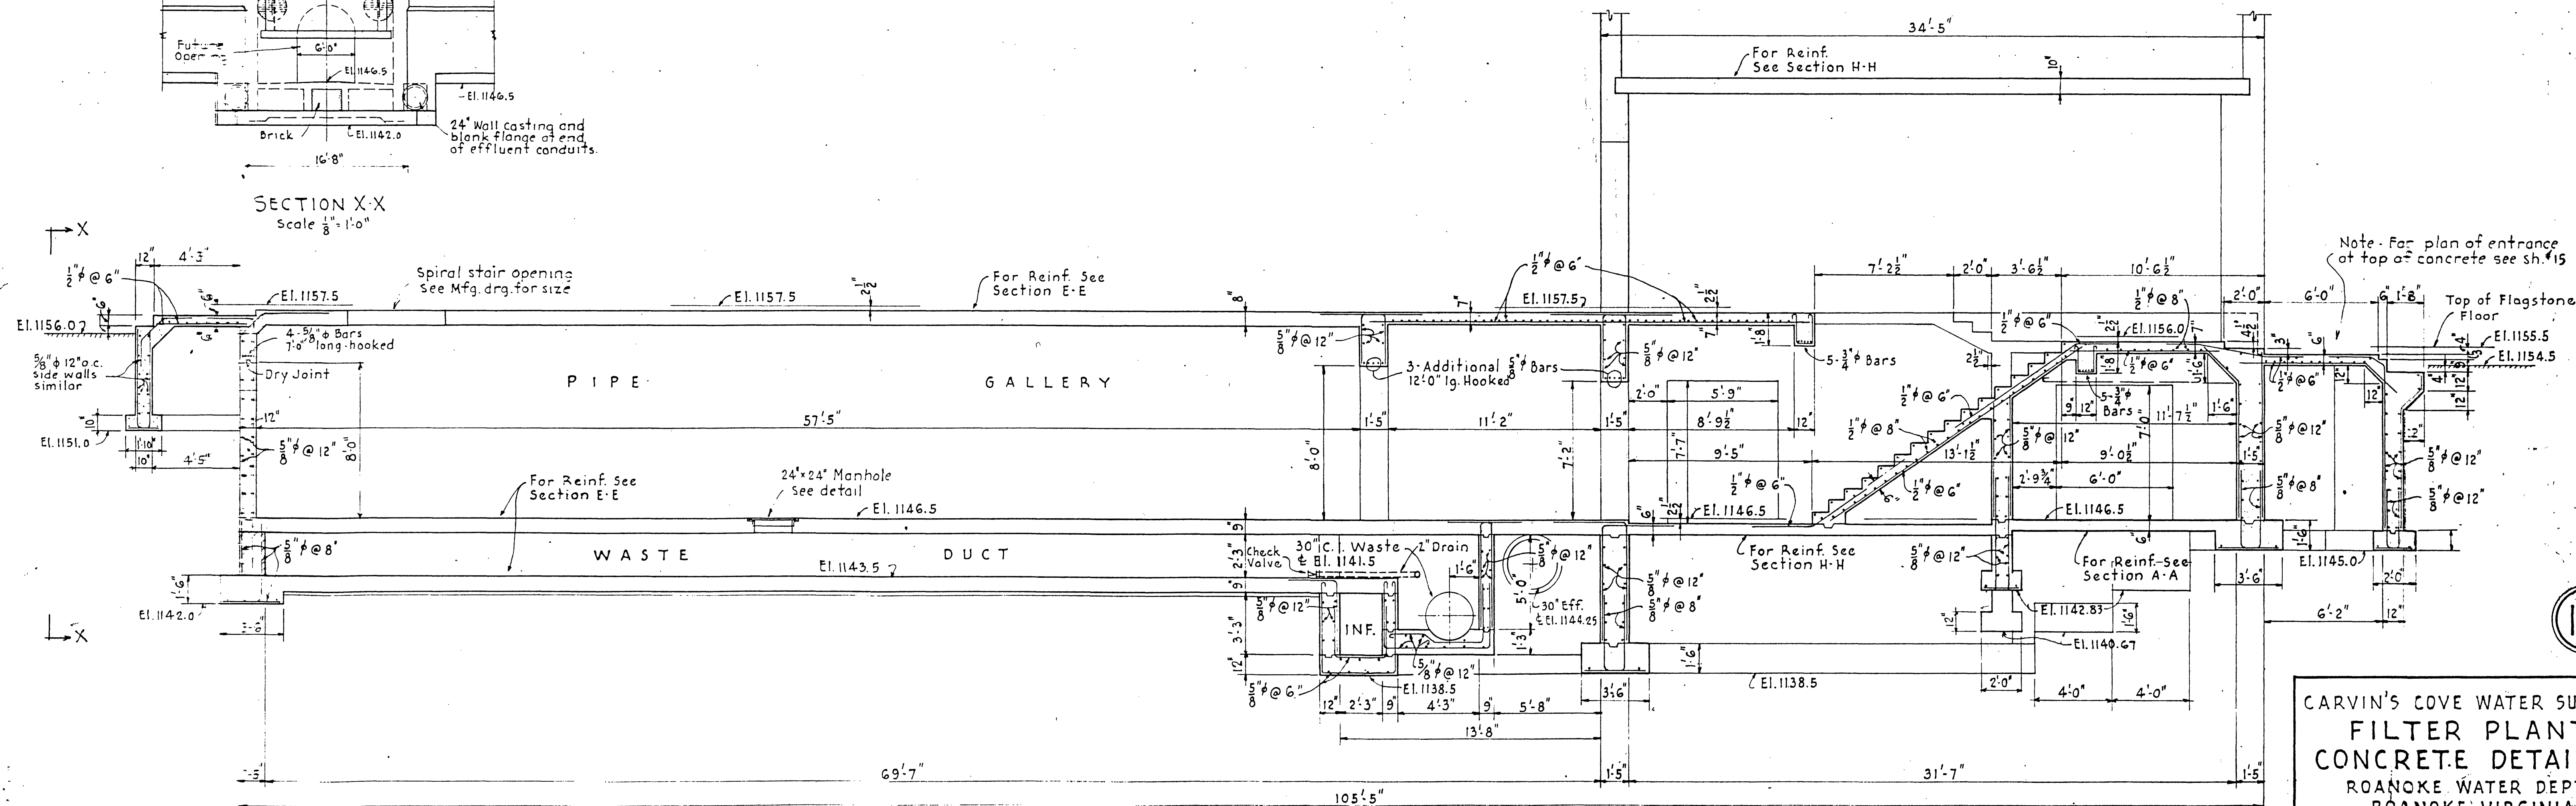
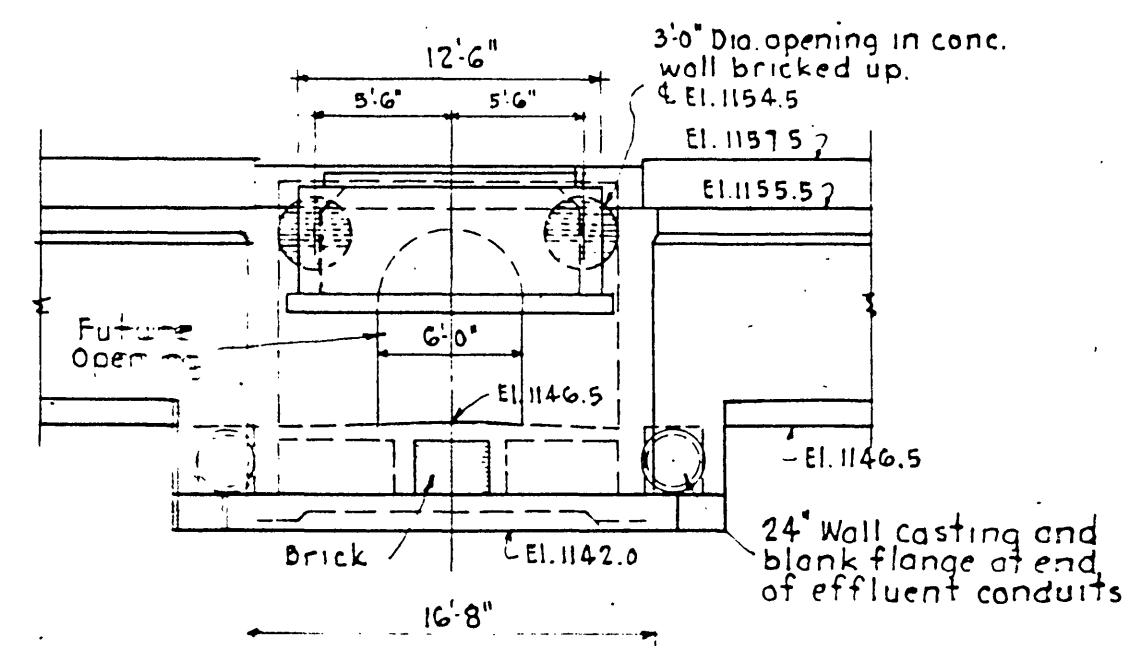
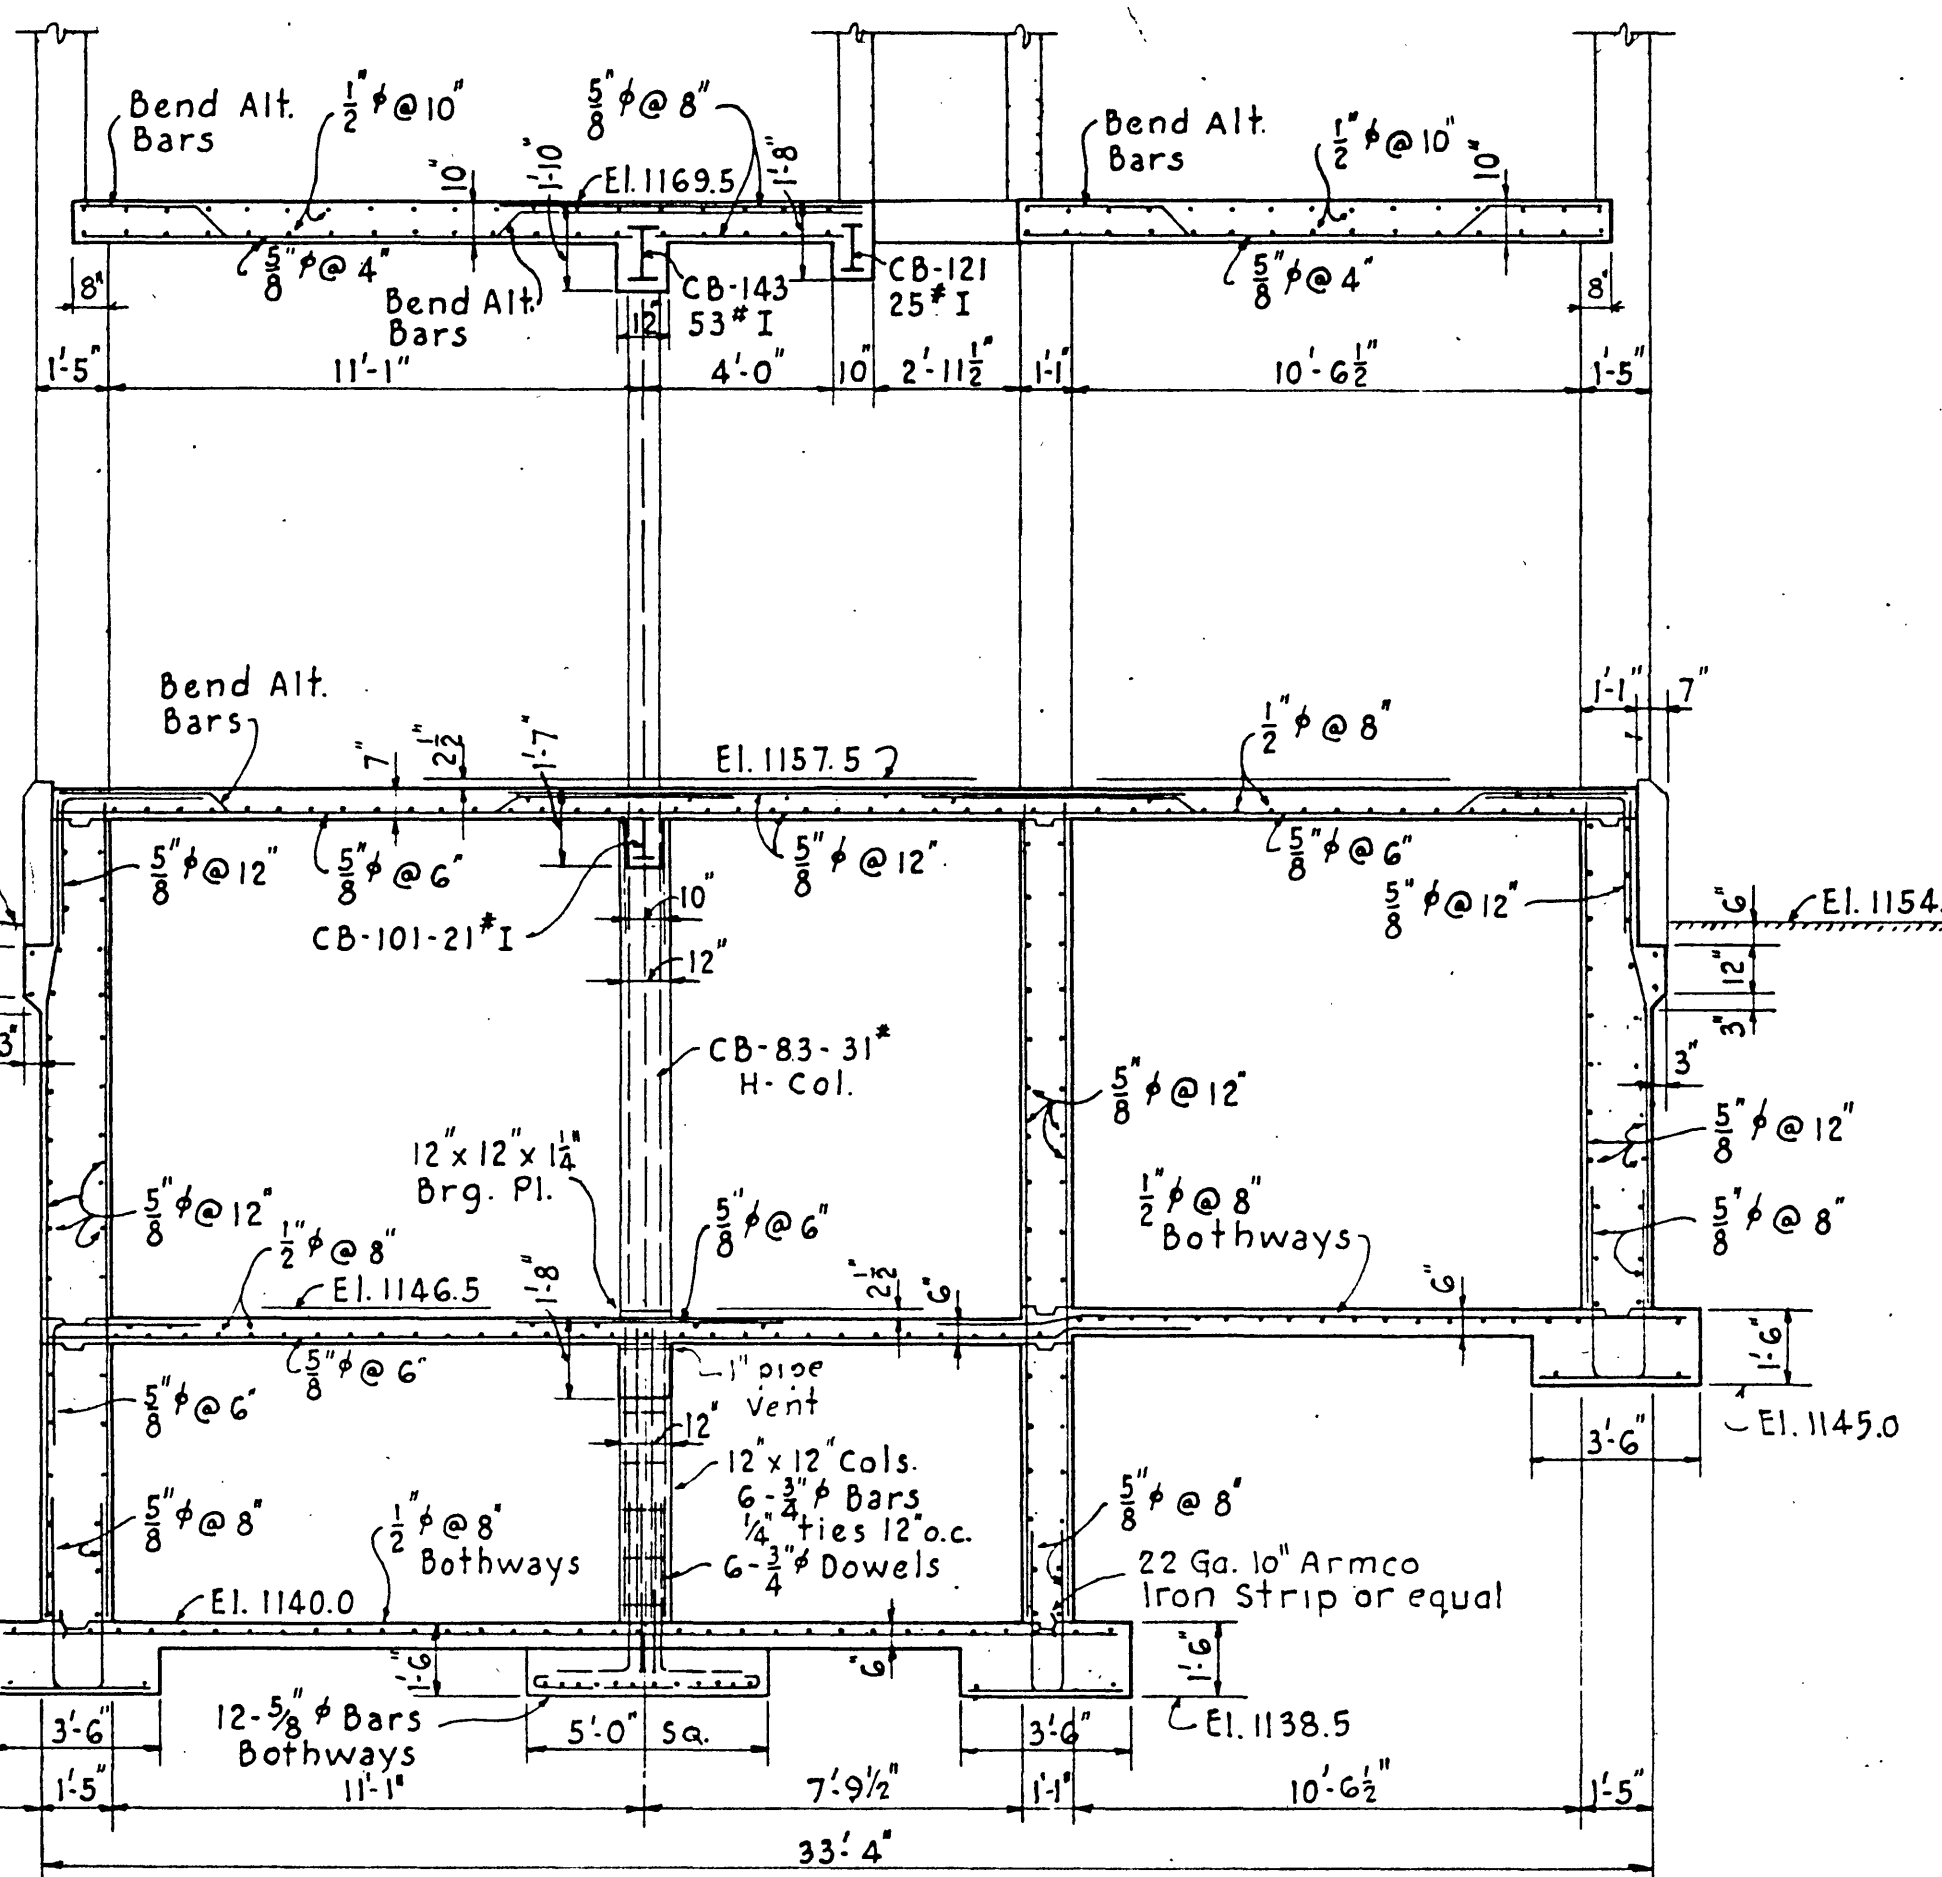


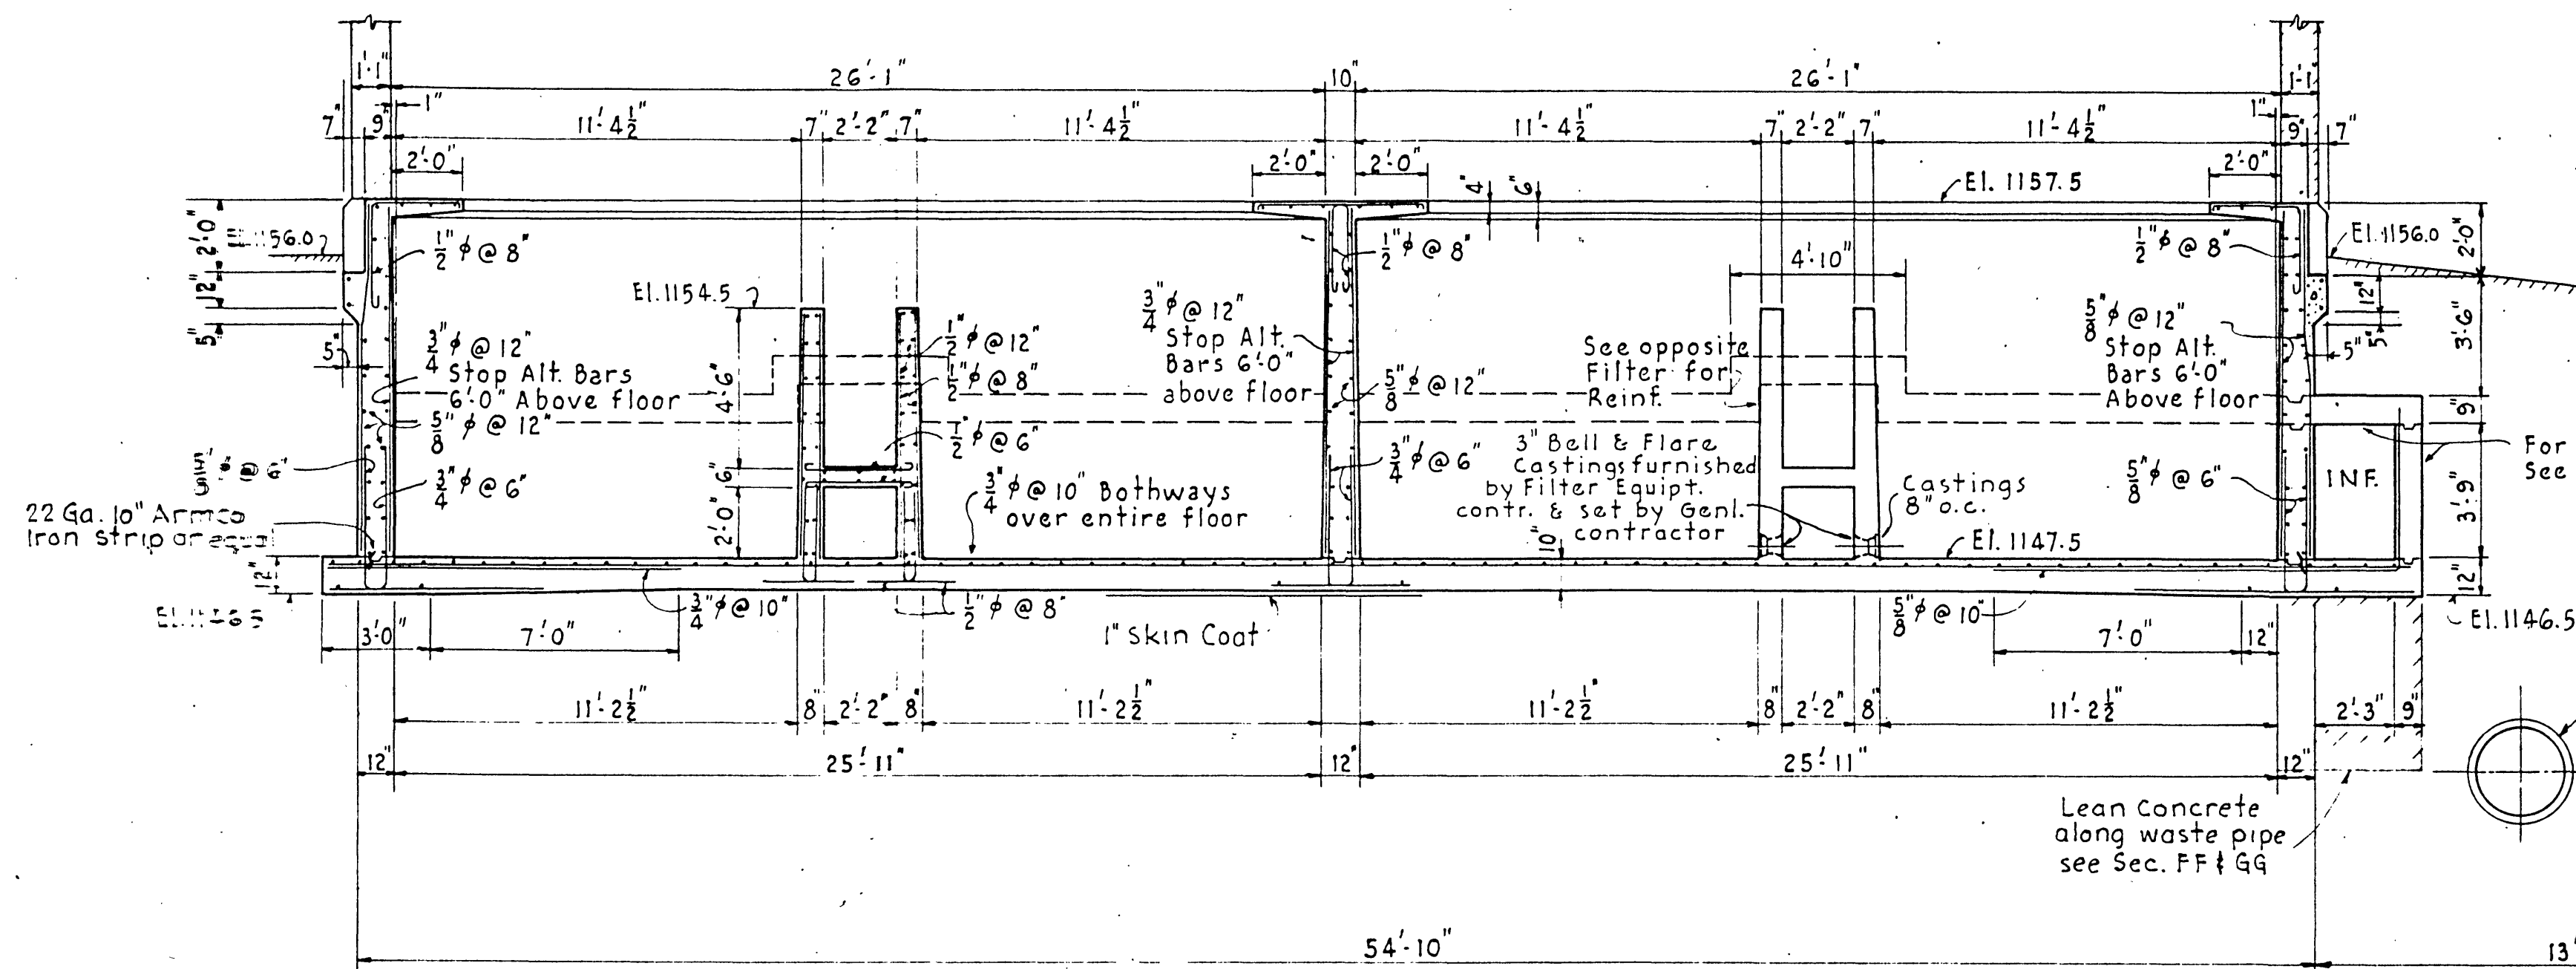

13

CARVIN'S COVE WATER SUPPLY
FILTER PLANT
CONCRETE DETAILS
ROANOKE WATER DEPT.
ROANOKE, VIRGINIA

ALVORD, BURDICK & HOWSON
ENGINEERS

1944