



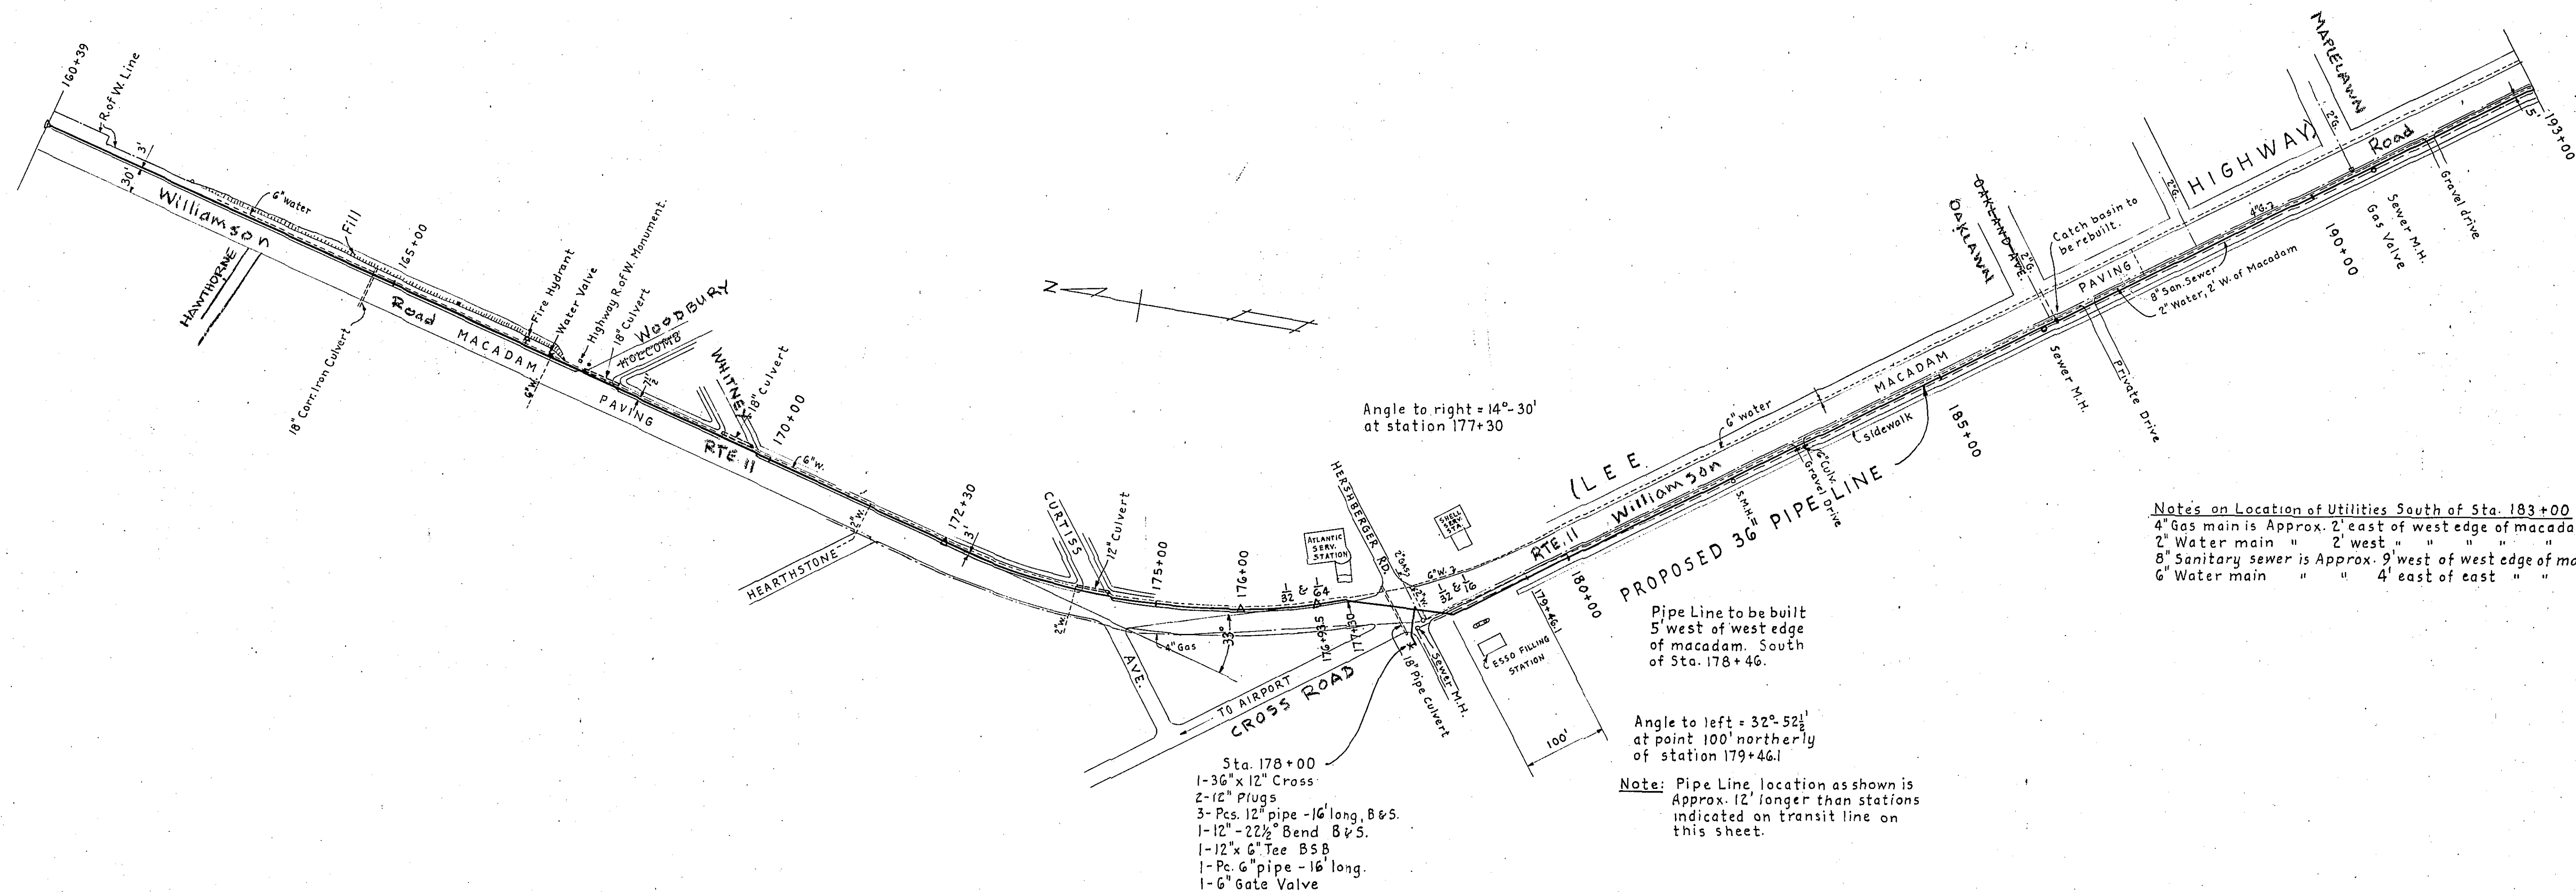

PLAN - STA. 160+39 to 193+00

SCALE: 1" = 100'

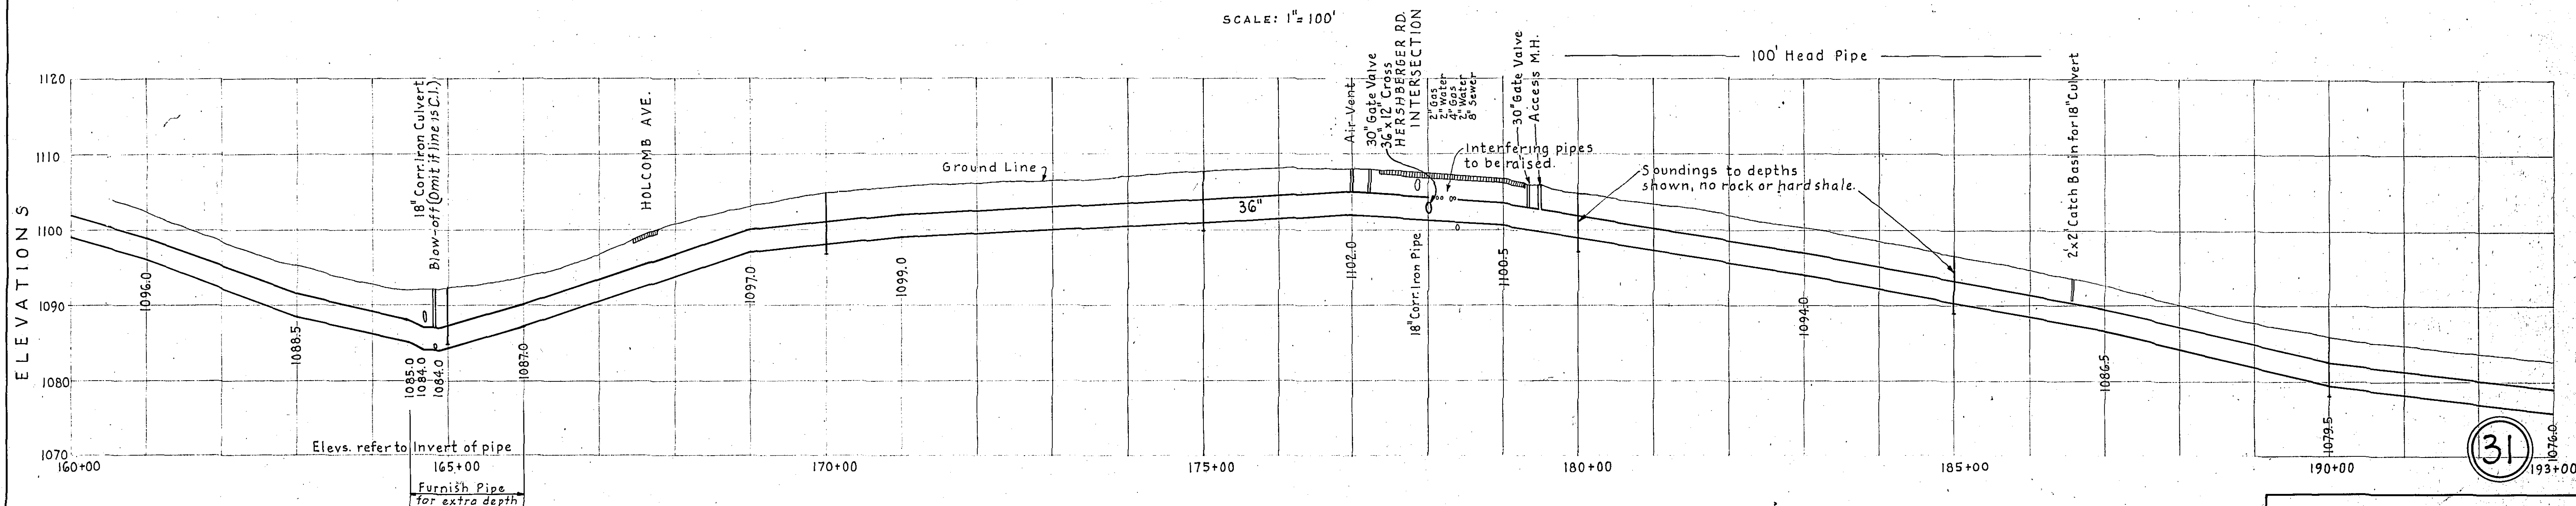

PROFILE

SCALE: { Horiz. 1" = 100'
Vert. 1" = 10'

Elevs. refer to U.S. Datum

CARVIN'S COVE WATER SUPPLY
 PIPE LINE
 PLAN & PROFILE
 ROANOKE WATER DEPT.
 ROANOKE, VIRGINIA

ALVORD, BURDICK & HOWSON
 ENGINEERS CHICAGO

1944