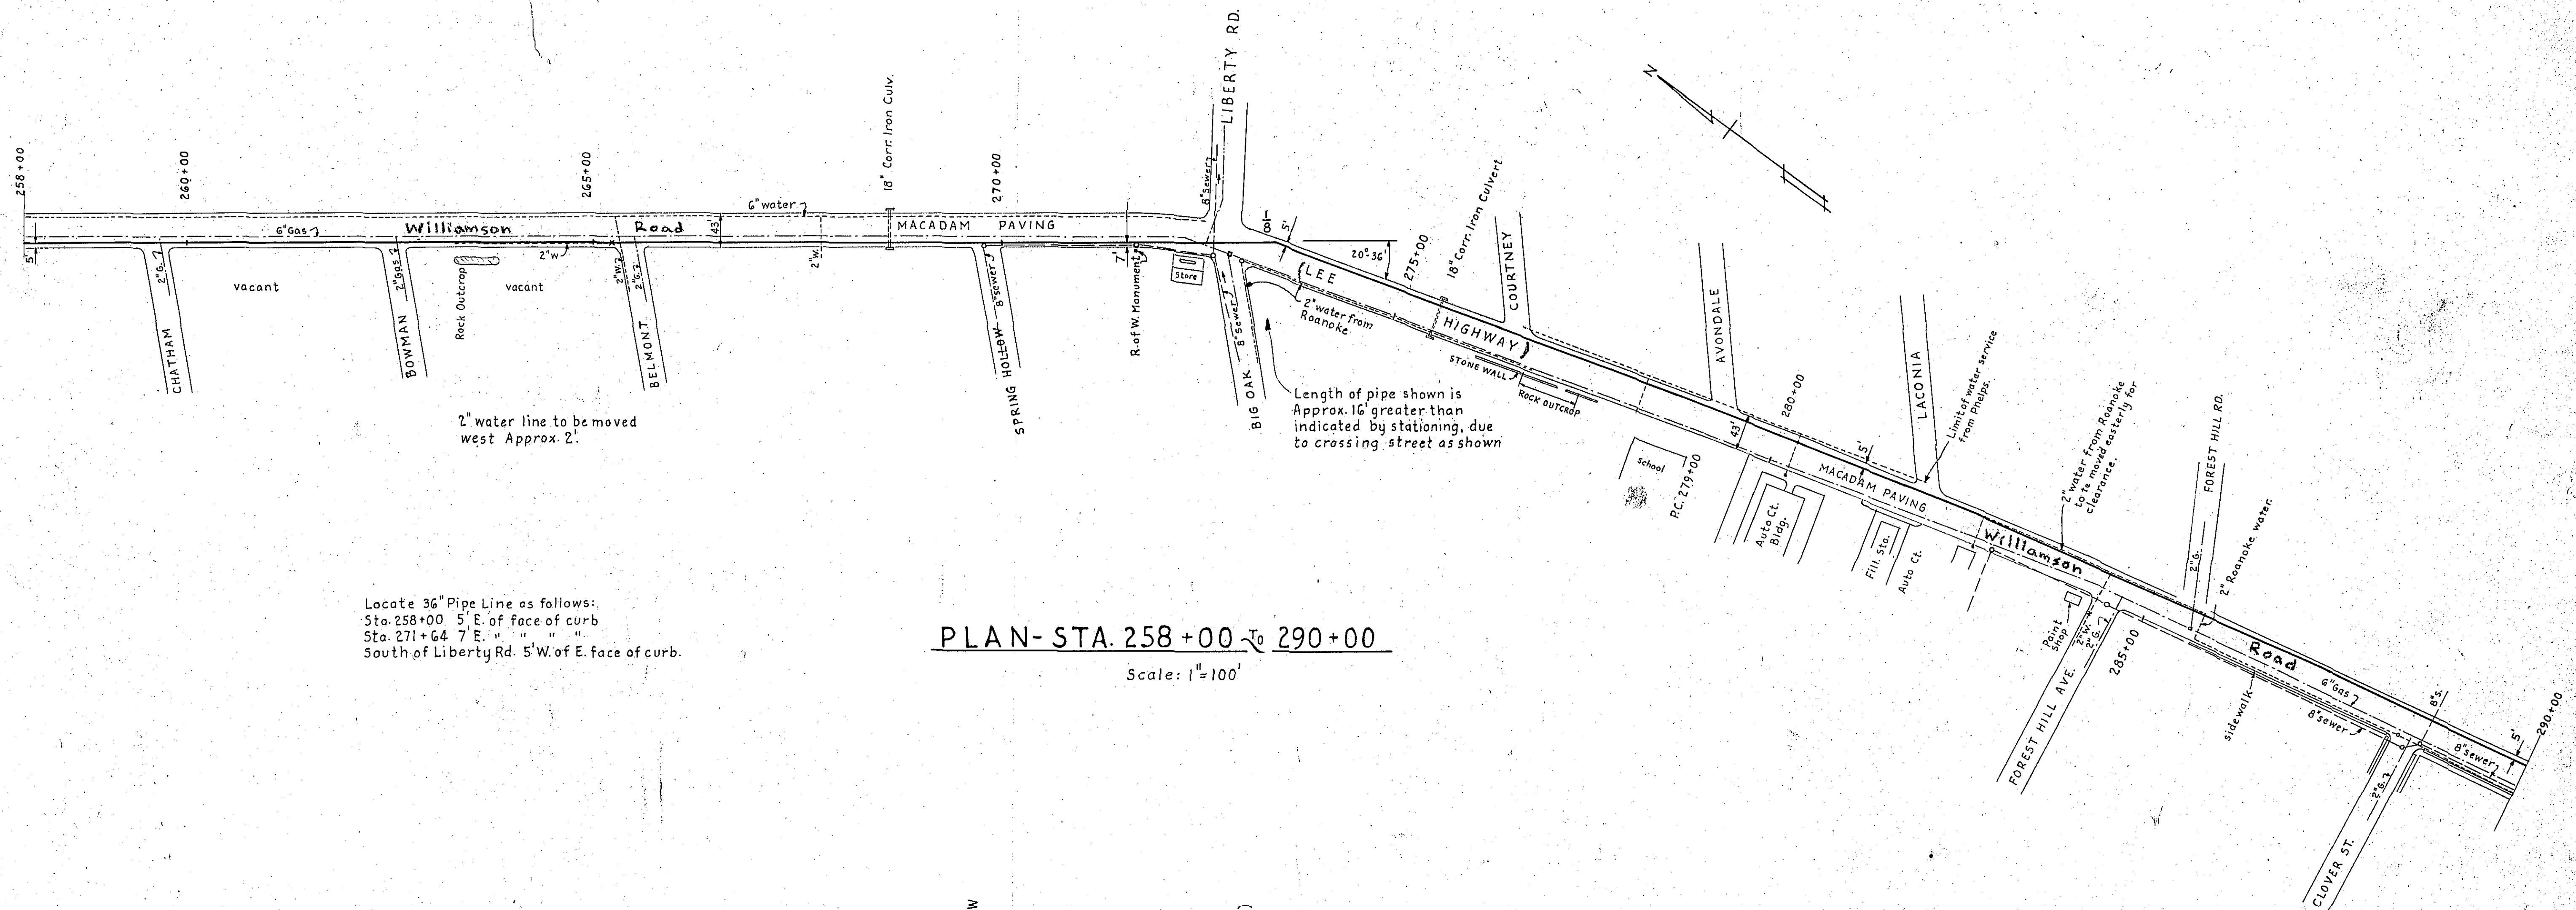


PROFILE

SCALES: Horiz. 1"=100'
Vert. 1"=10'

Elevs. refer to U.S. Datum.