



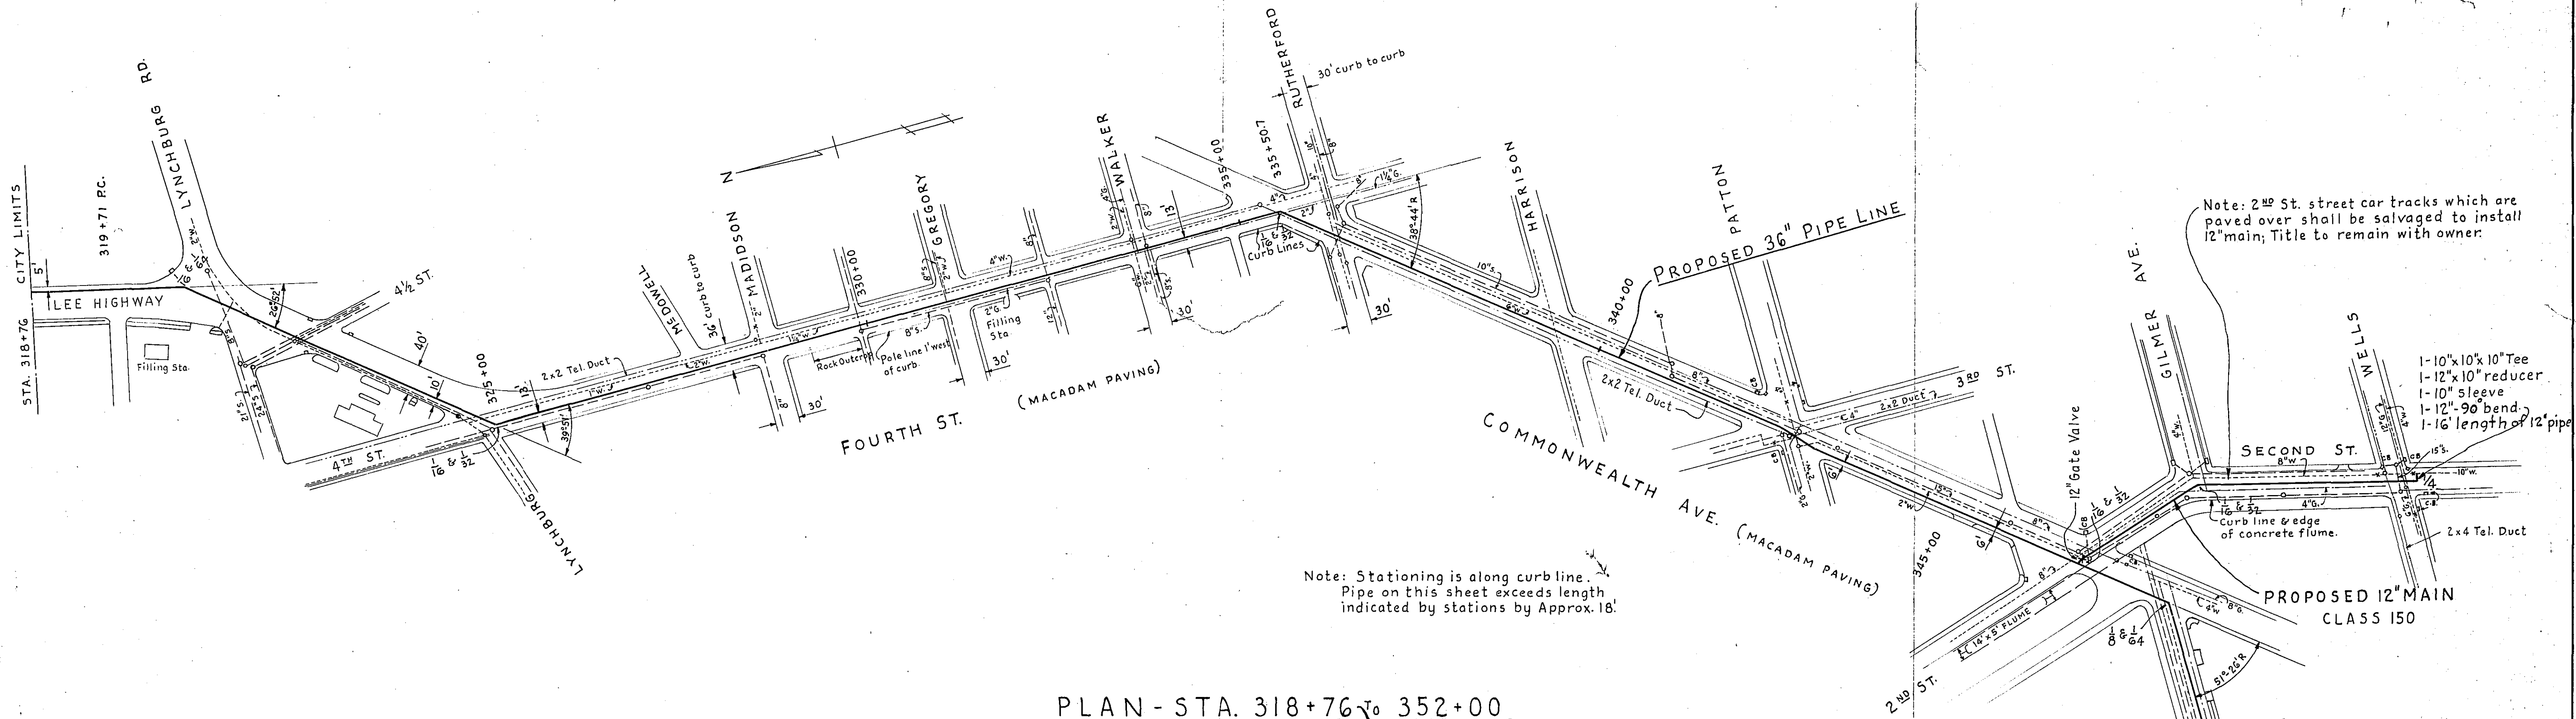


PLAN - STA. 318+76 to 352+00

SCALE: 1" = 100'

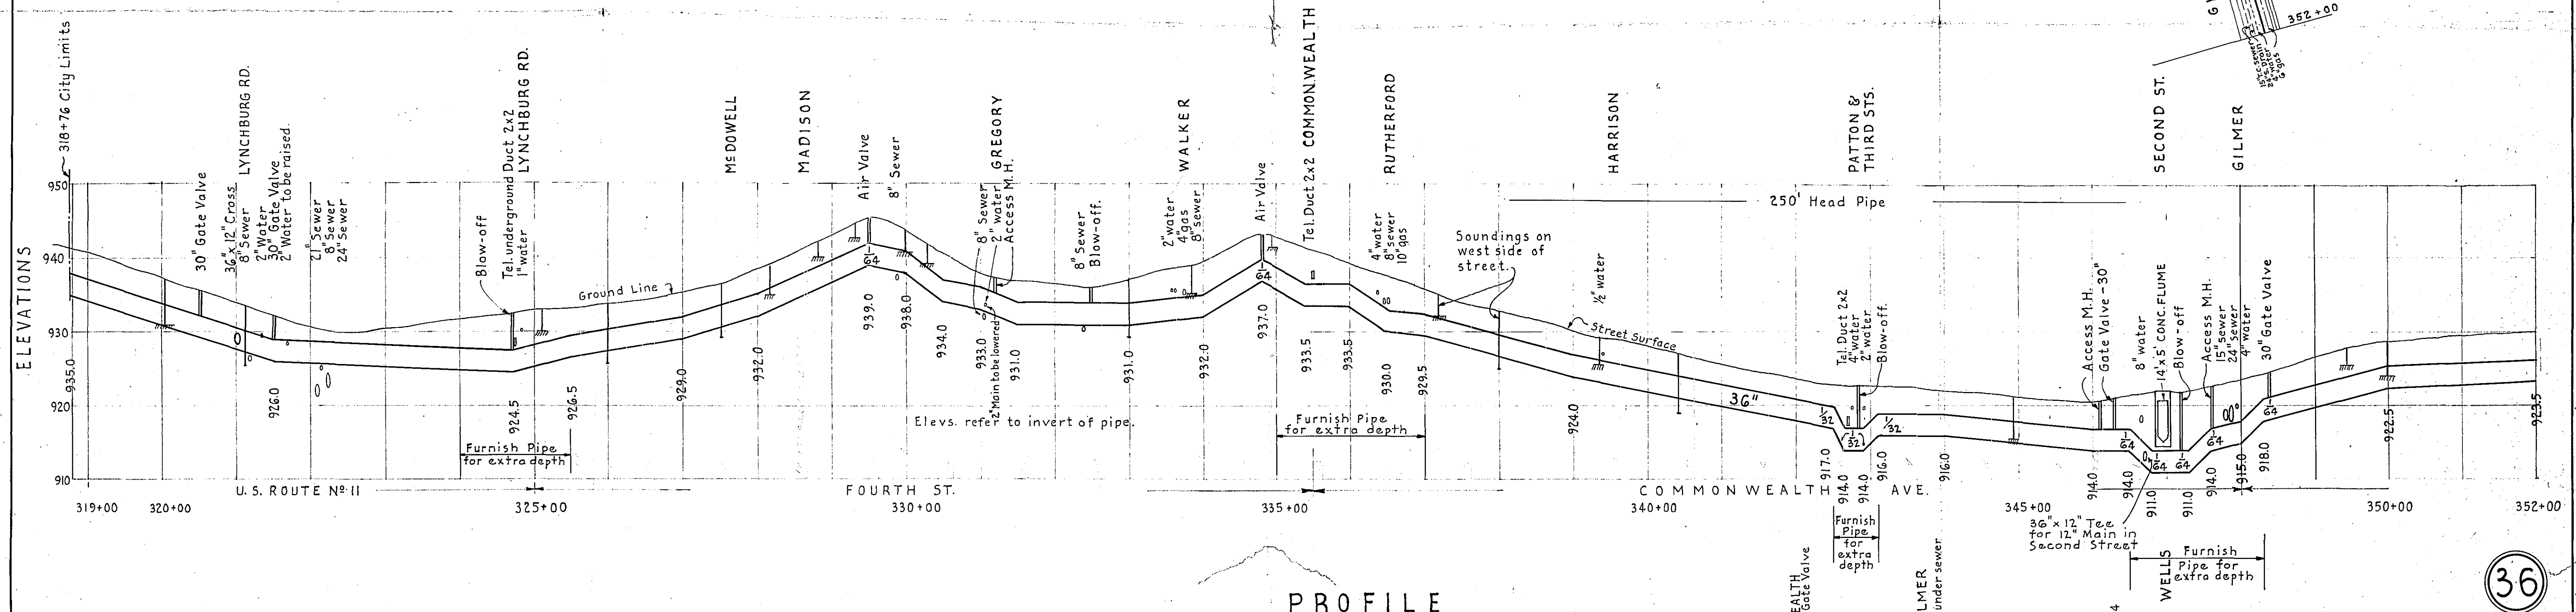

PROFILE

SCALES: { Horiz. 1" = 100'
Vert. 1" = 10'

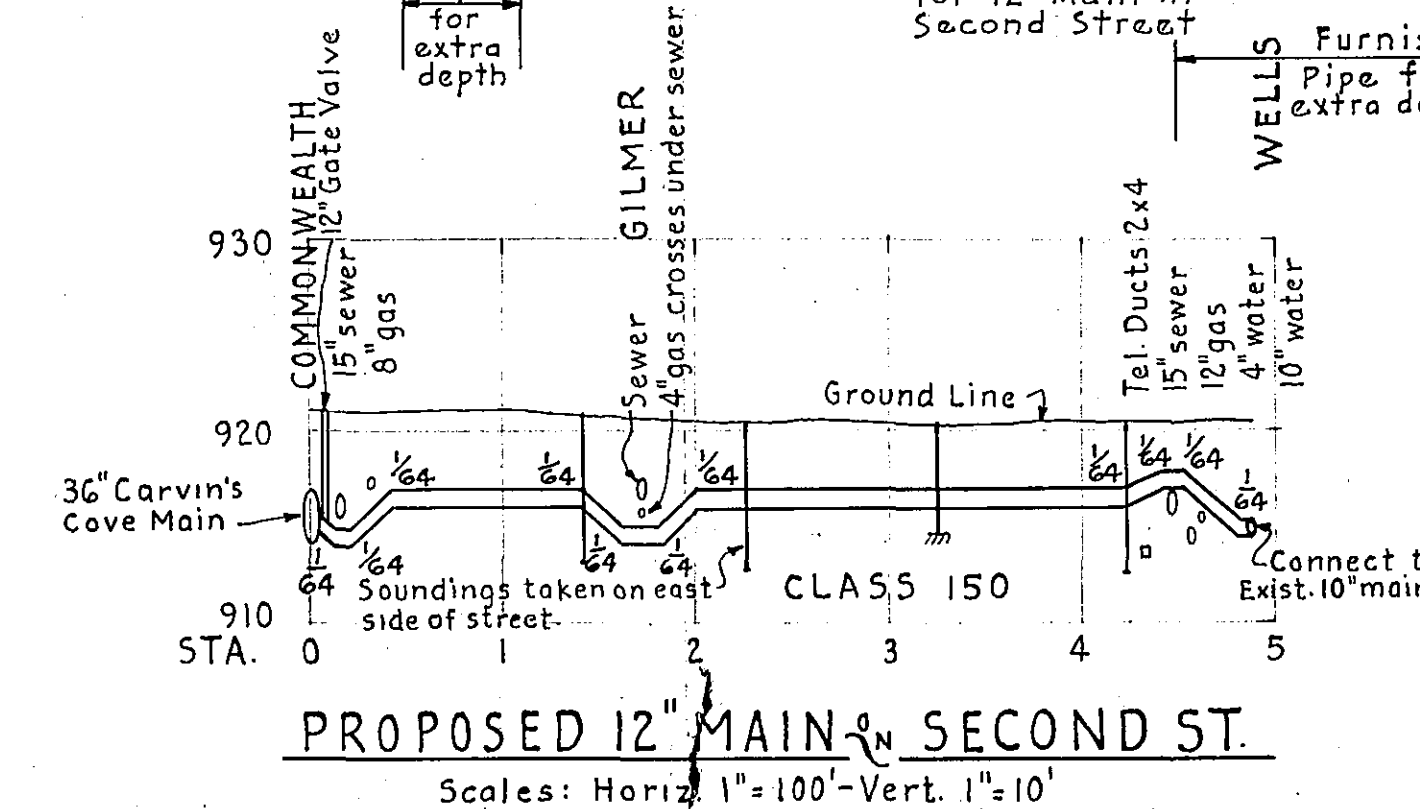

CARVIN'S COVE WATER SUPPLY
PIPE LINE
PLAN & PROFILE
ROANOKE WATER DEPT.
ROANOKE, VIRGINIA

ALVORD, BURDICK & HOWSON
ENGINEERS CHICAGO

1944