
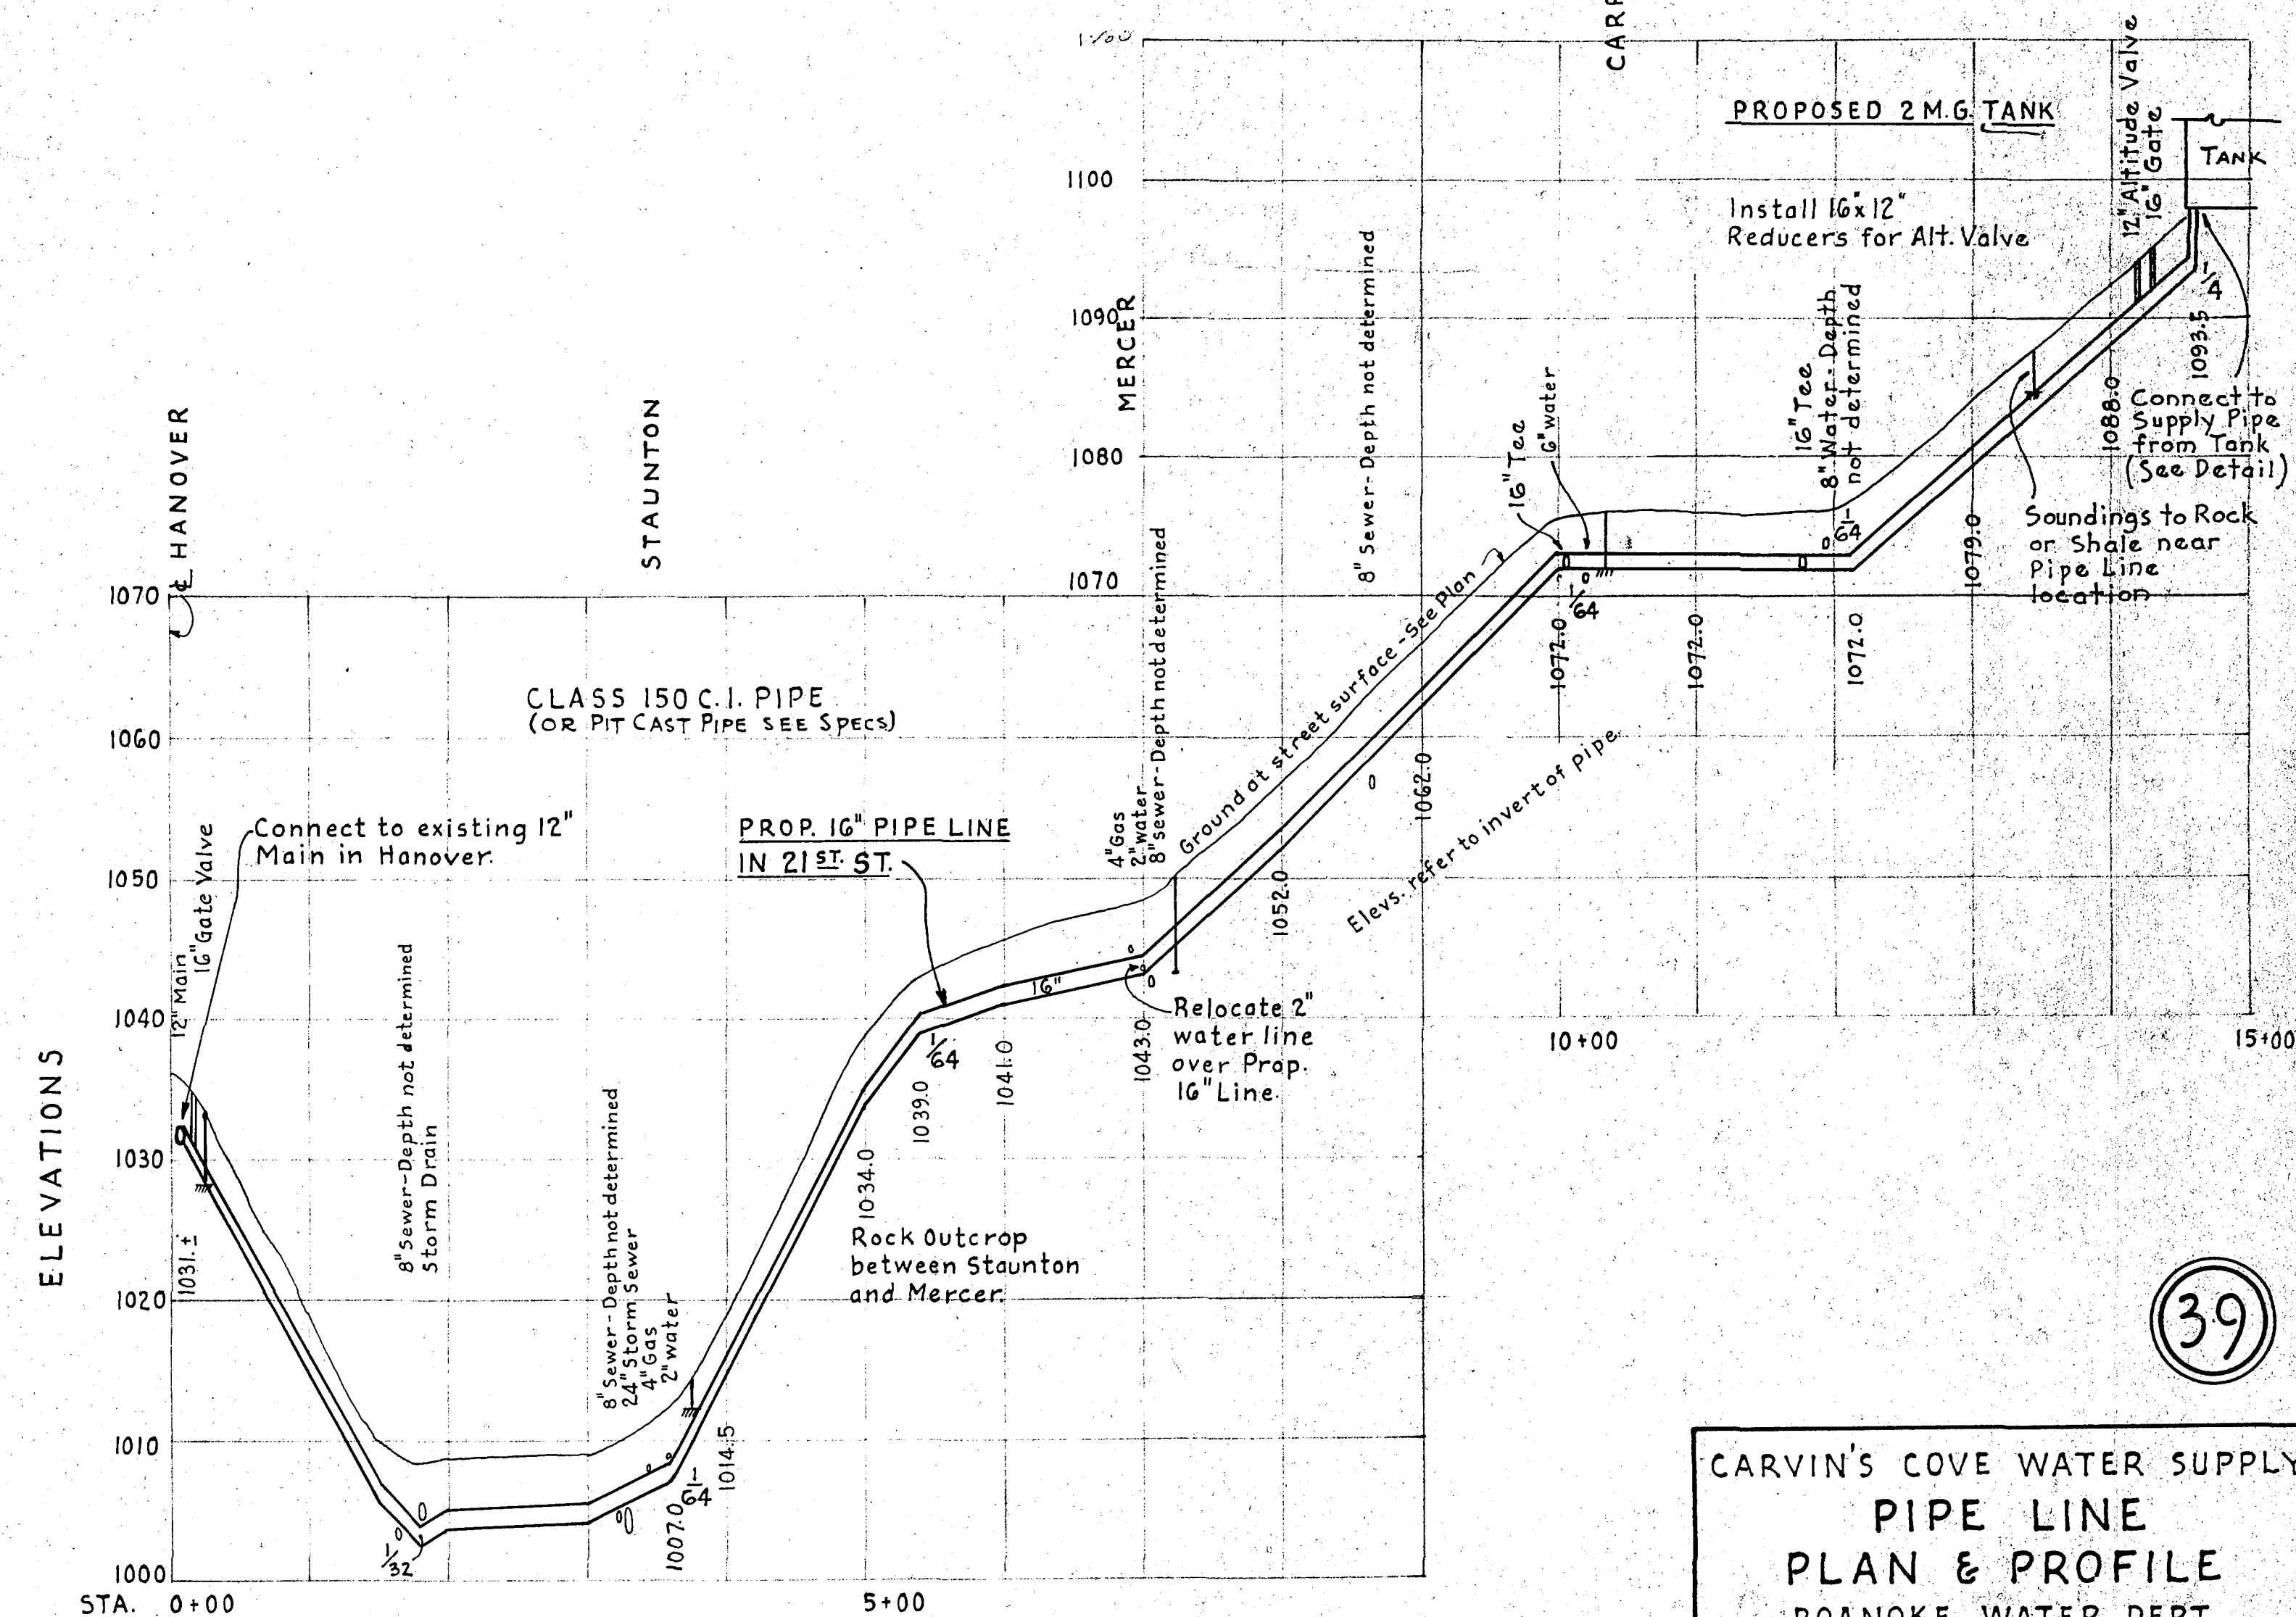


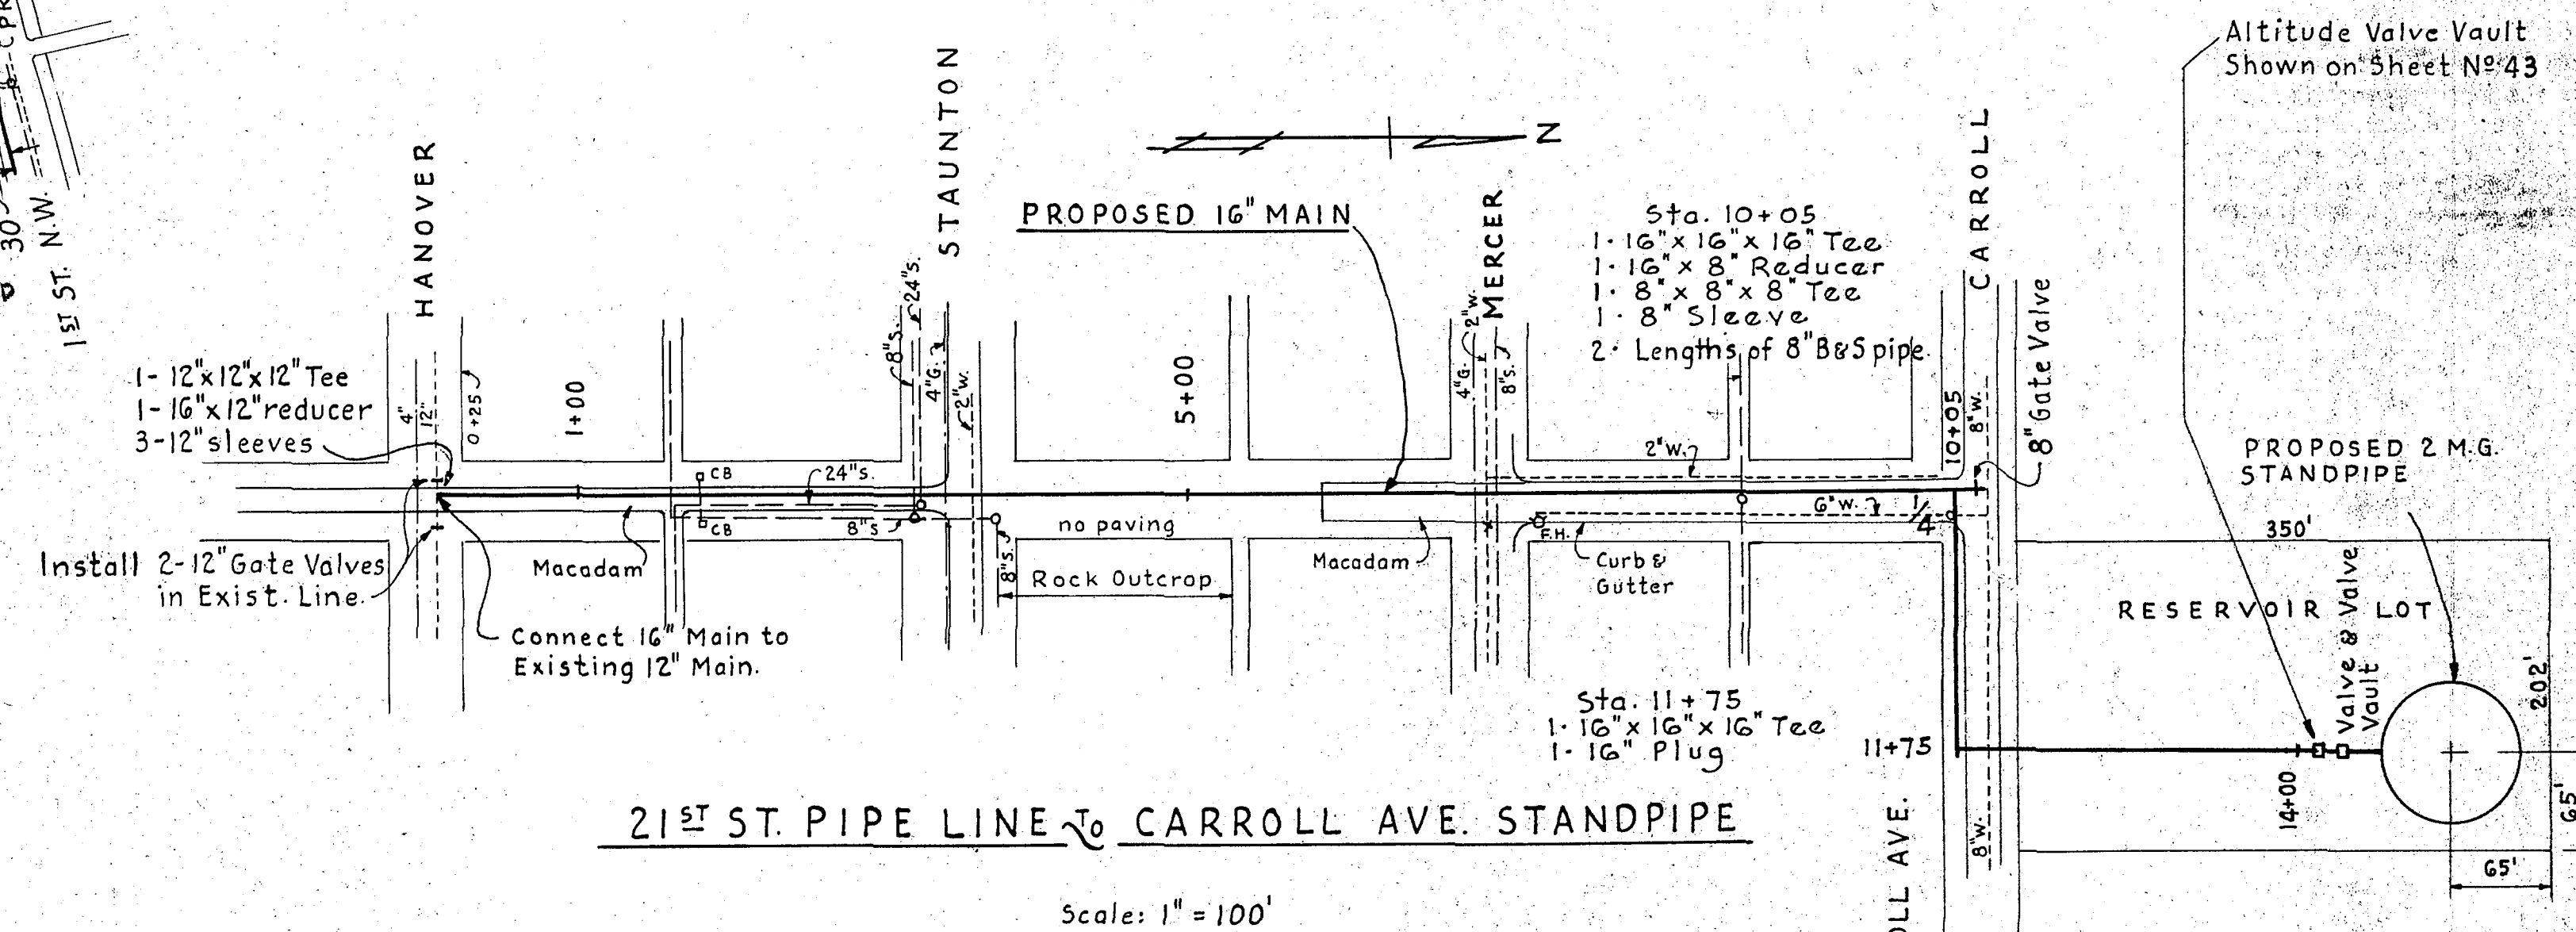

ALVORD, BURDICK & HOWSON
ENGINEERS CHICAGO

1944