

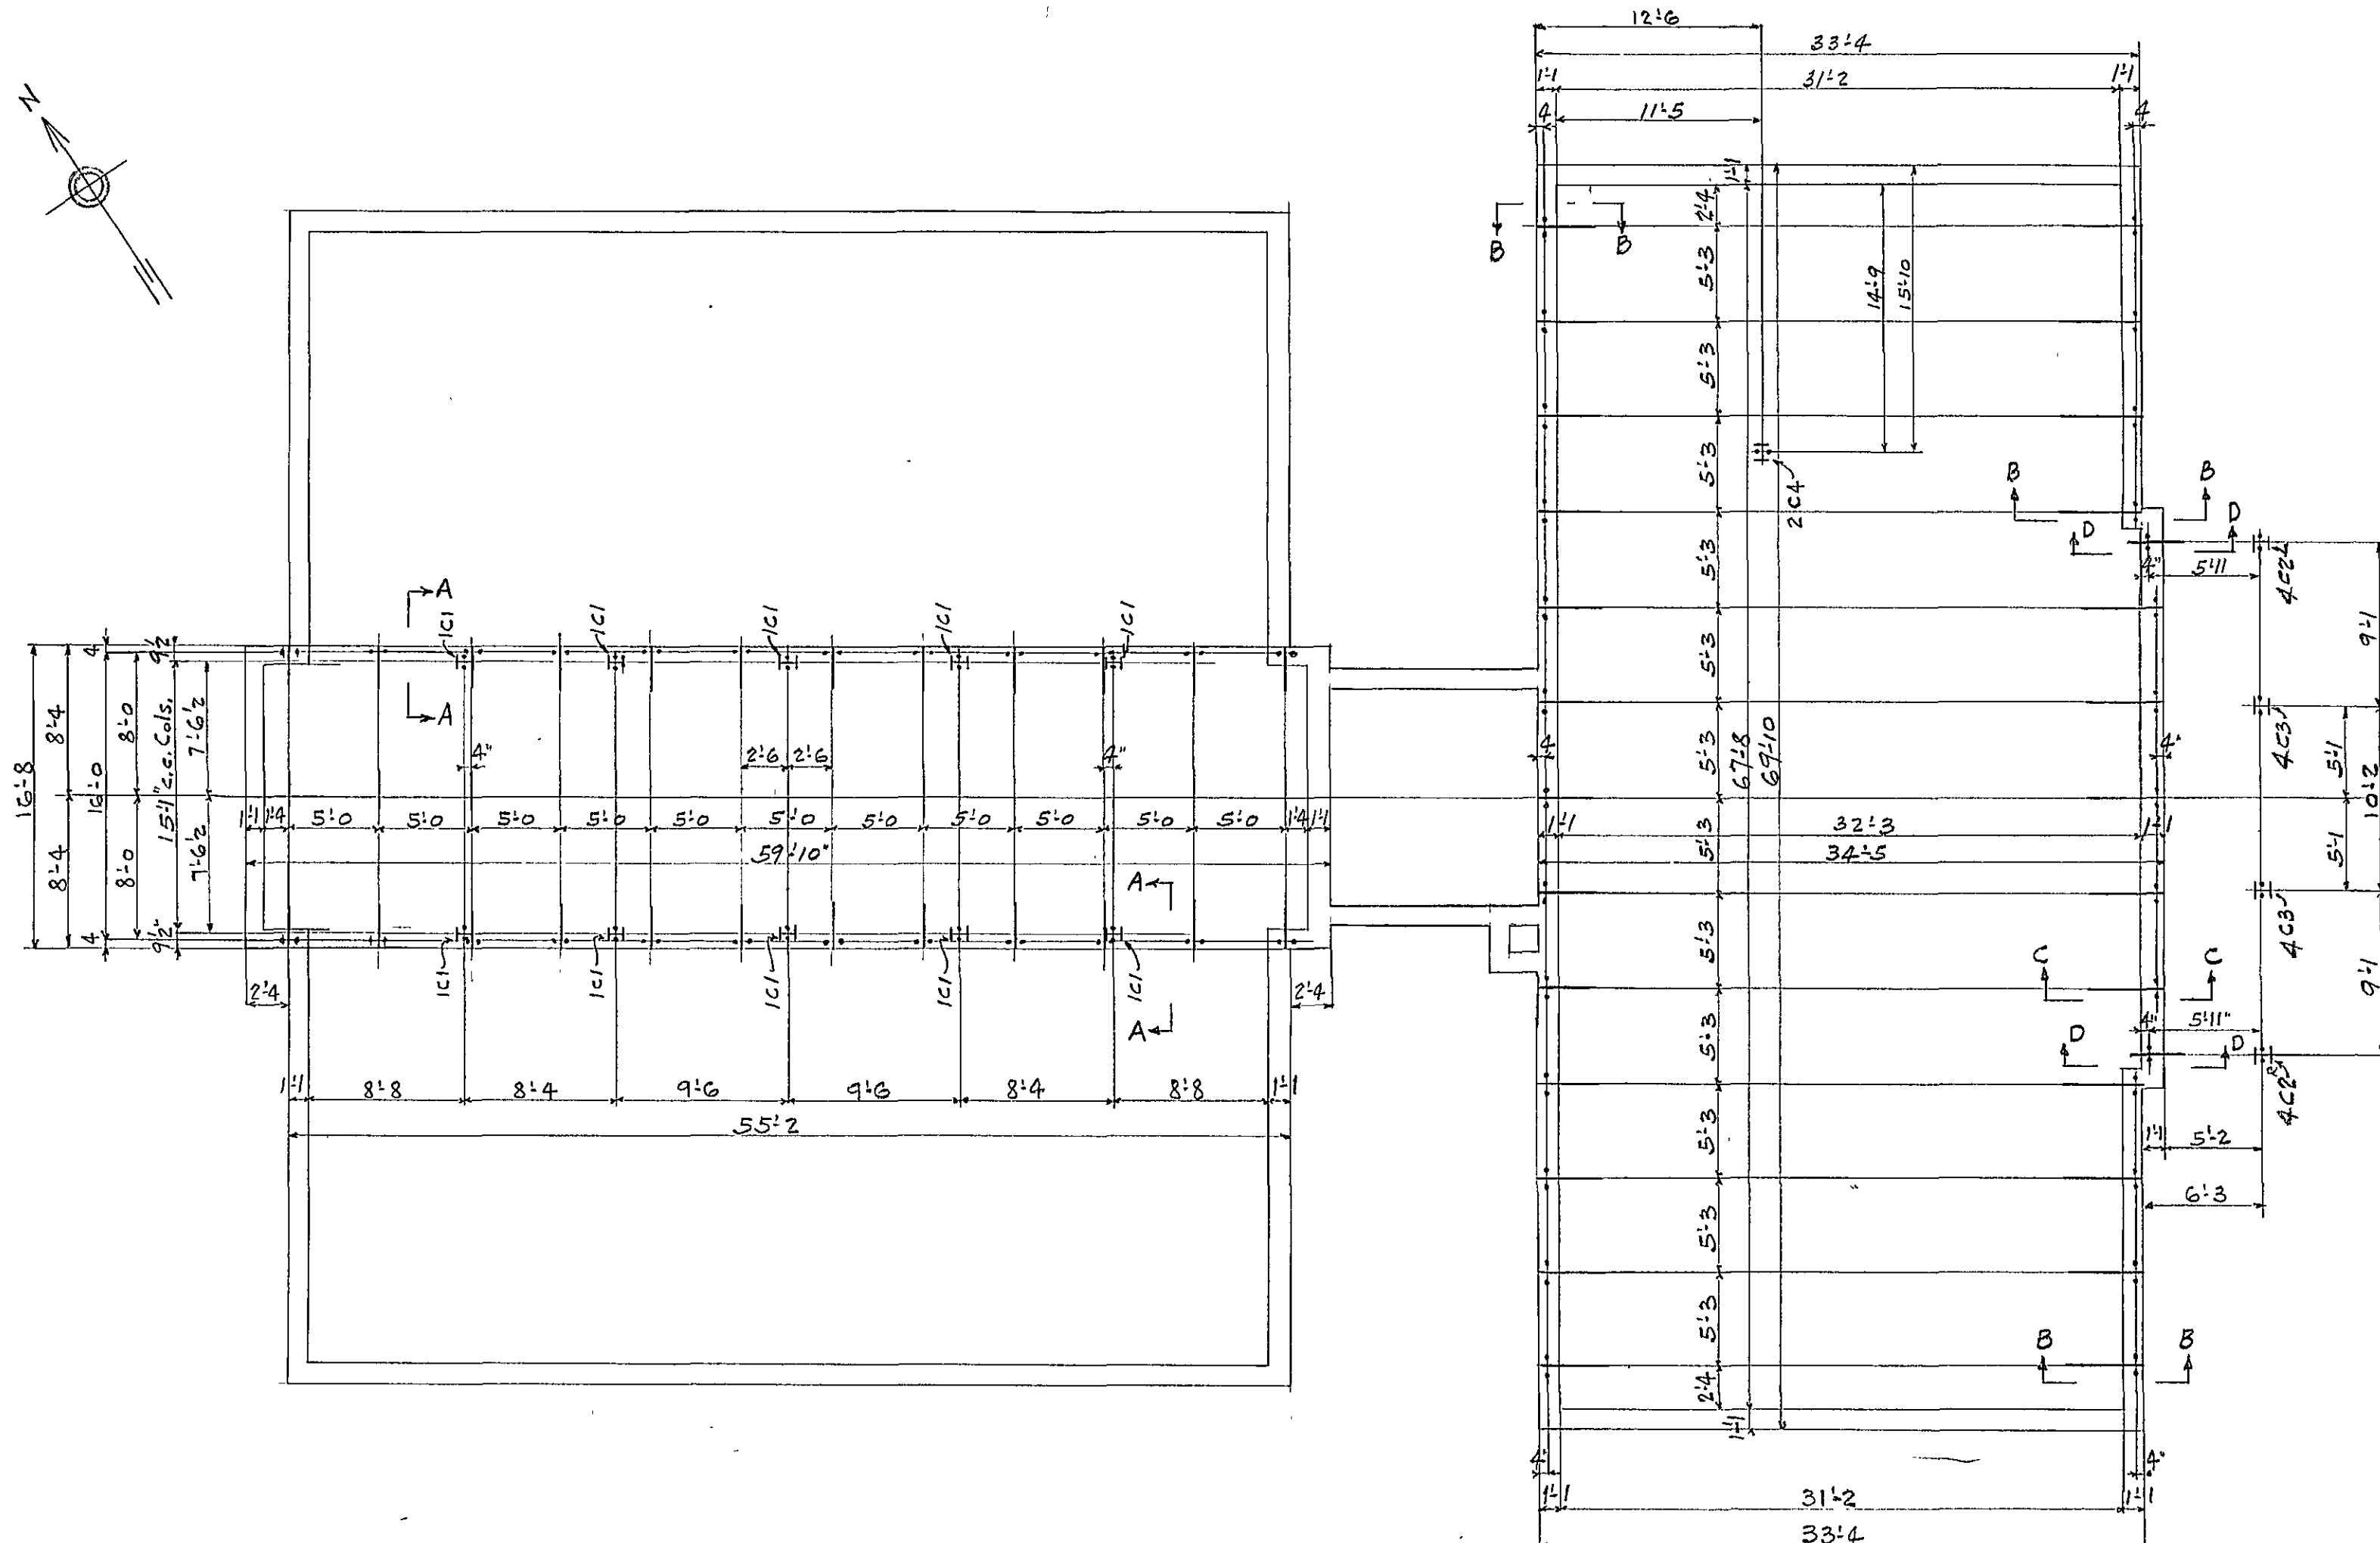
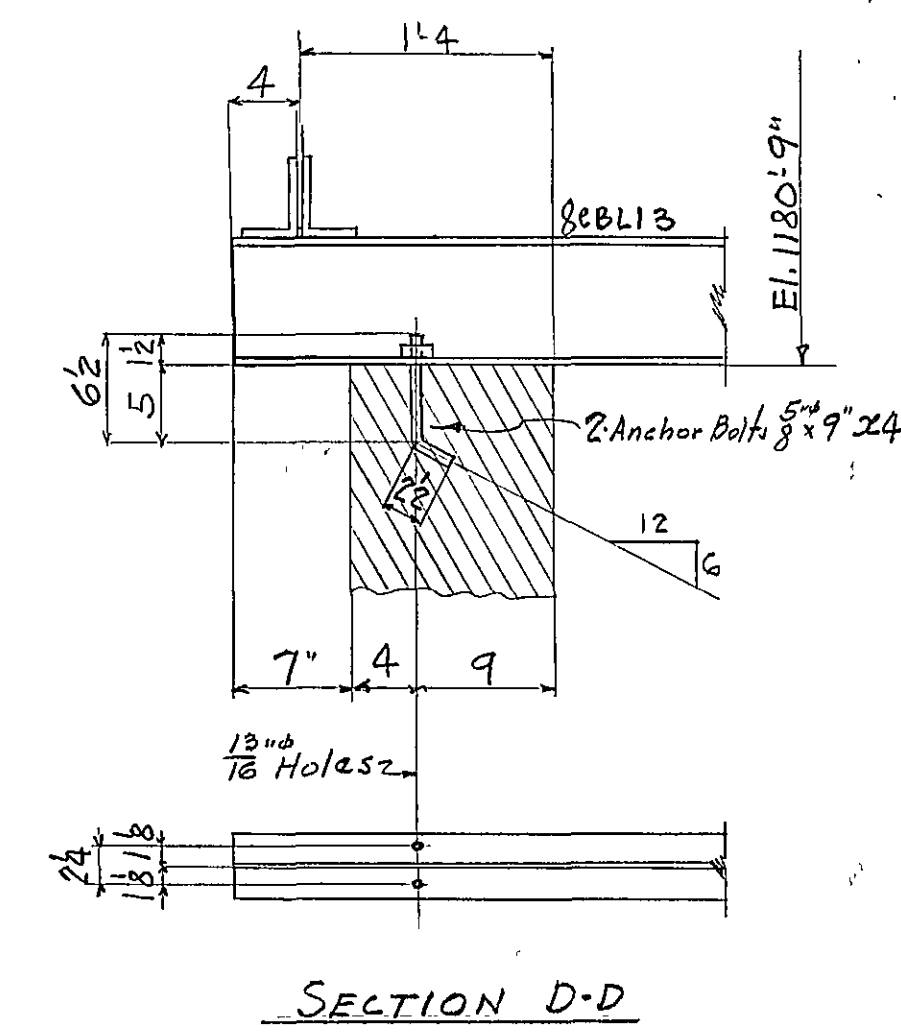
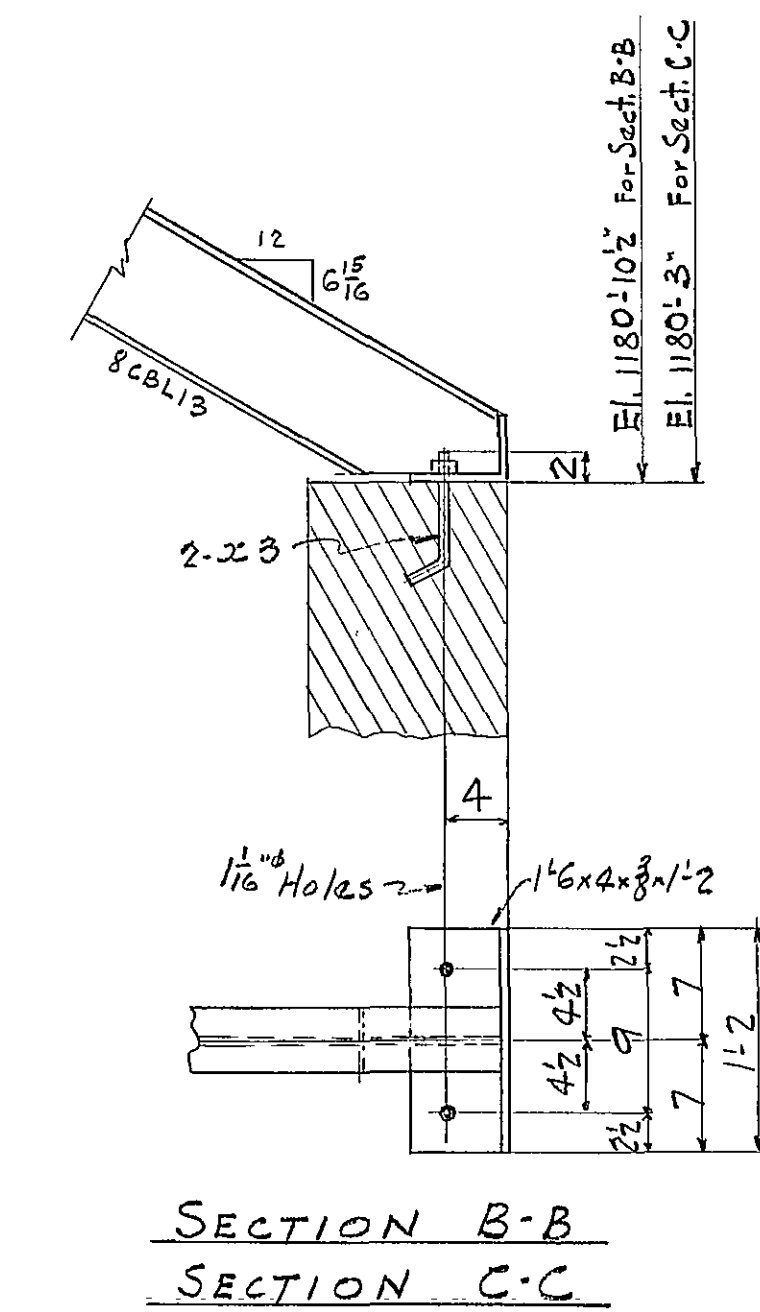
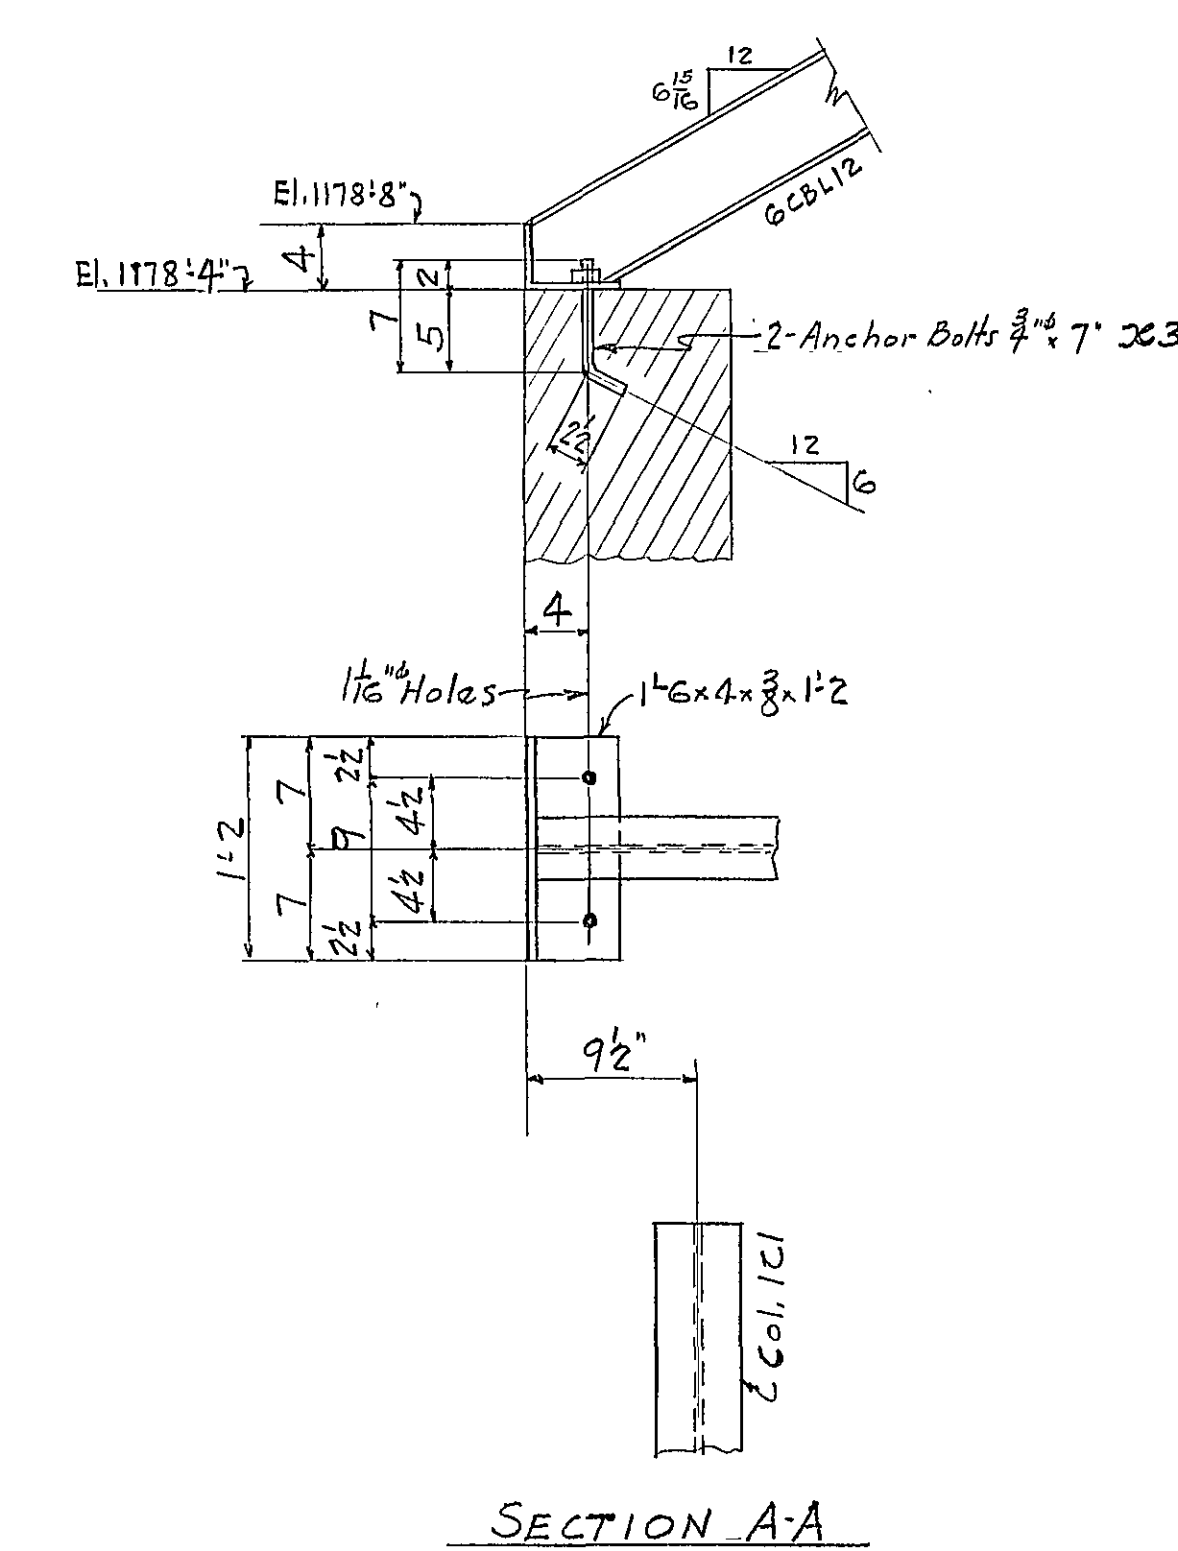
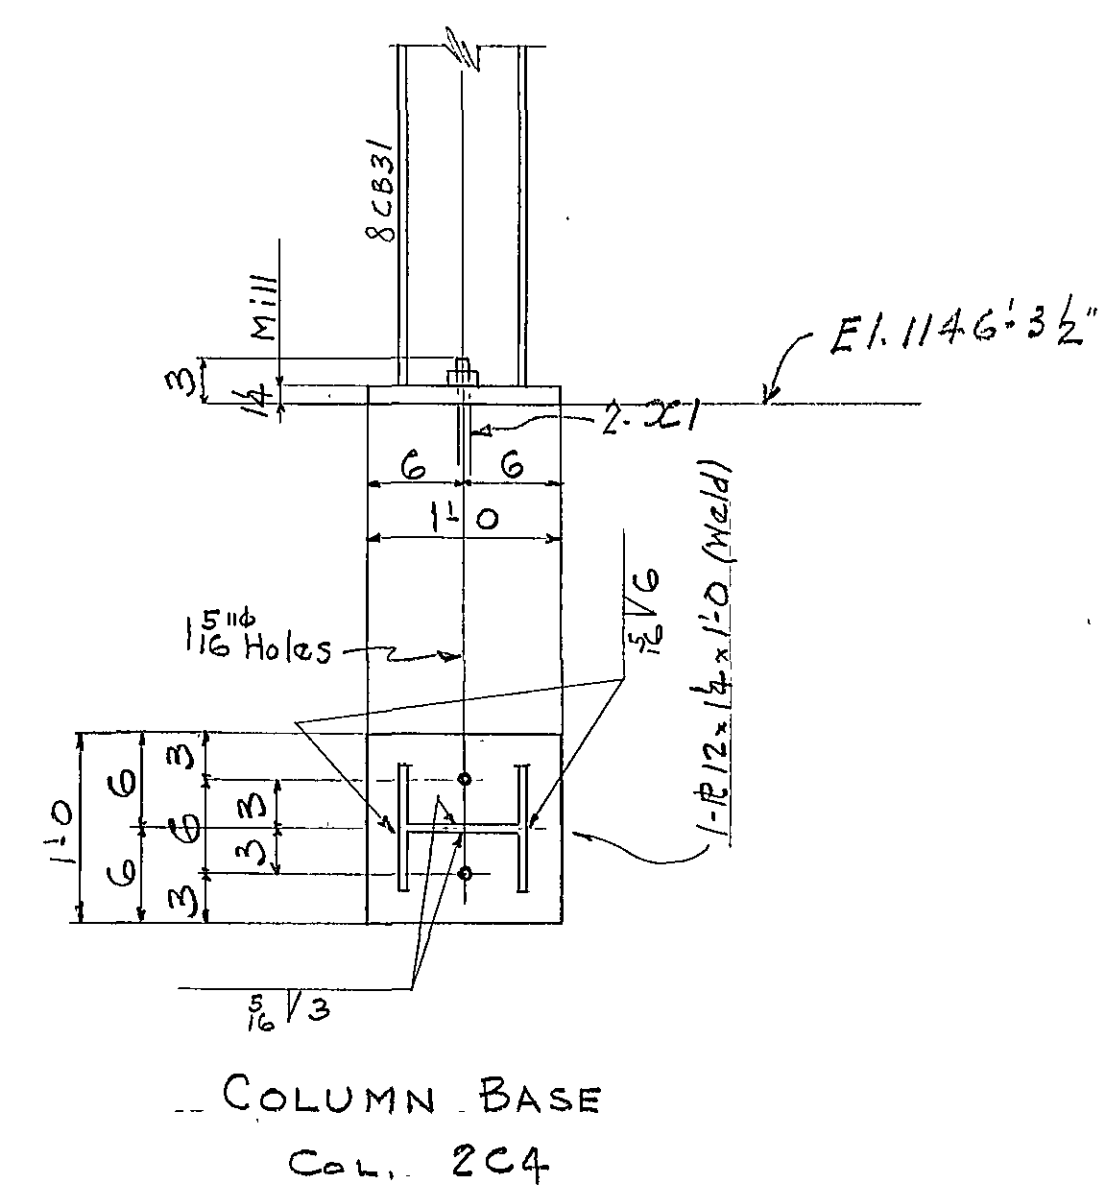


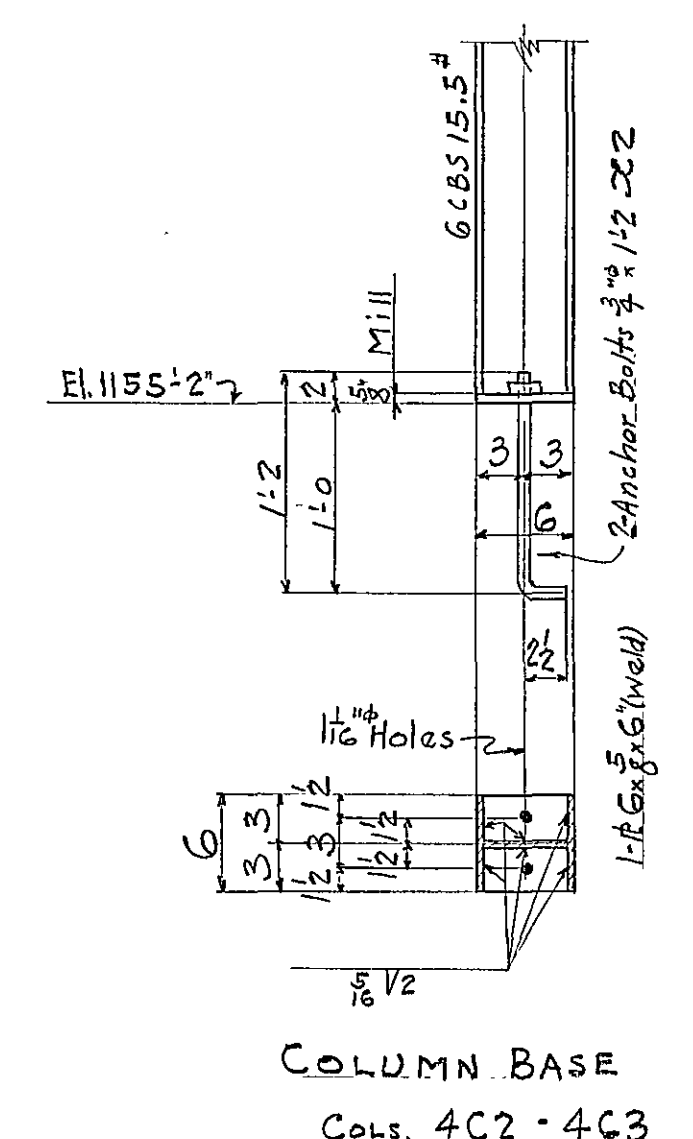

ANCHOR BOLT SETTING PLAN

Note: Anchor Bolts furnished by V.B.Co. and set by others according to this Plan.

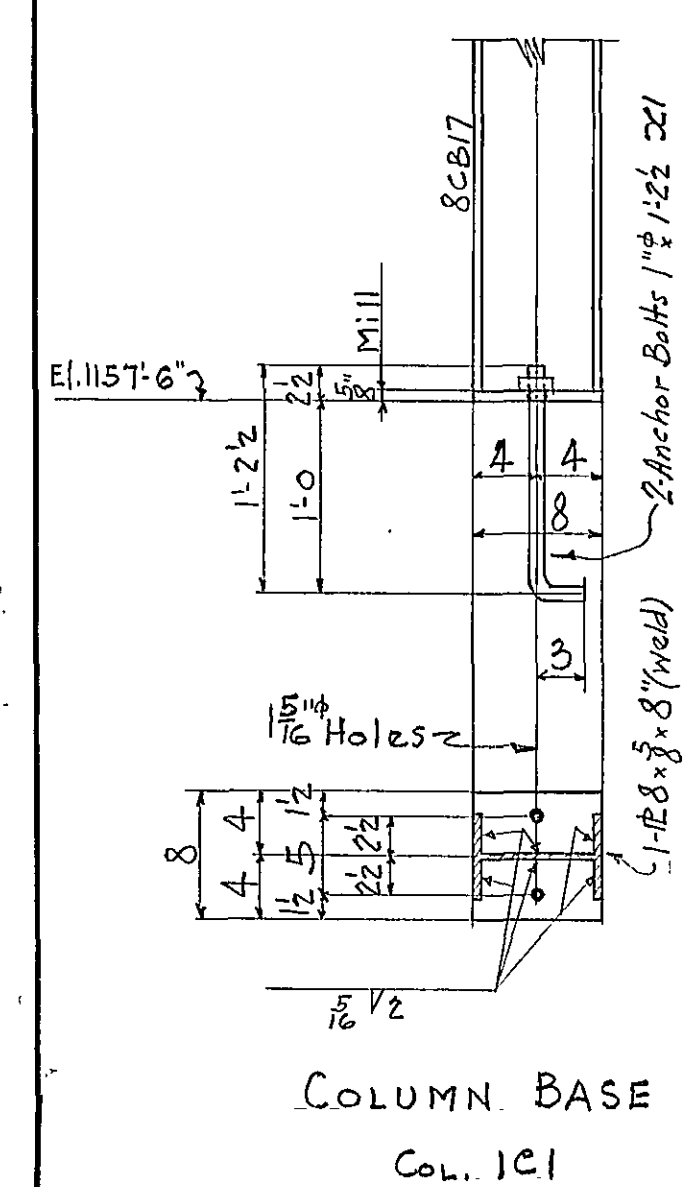

REVISION	
DATE	
Shop Paint. 1st R.L. 2.01	
Shop Contact Surfaces not Painted	
Inspection V.B.Co. (Shop)	
Rivets	Unless Noted
Holes	
Special Notes: Erected by others	
Field Cons. Bolted (Unfin. Bolts)	
Mat'l on Shop Bill	

CONTRACT V 5437

Details of Anchor Bolt Setting Plan

For: Caryville Cove Water Supply

Location: Caryville Cove, Roanoke Co., Va.

Owner: B.F. Parrott & Co.

VIRGINIA BRIDGE COMPANY

ROANOKE, VIRGINIA 351

To be fabricated at: Roanoke

Made by: E.L.W. 12-10-45

In charge of: Hofer

Scale: 1" = 1 Ft.

Sheet No. E1 of E4