
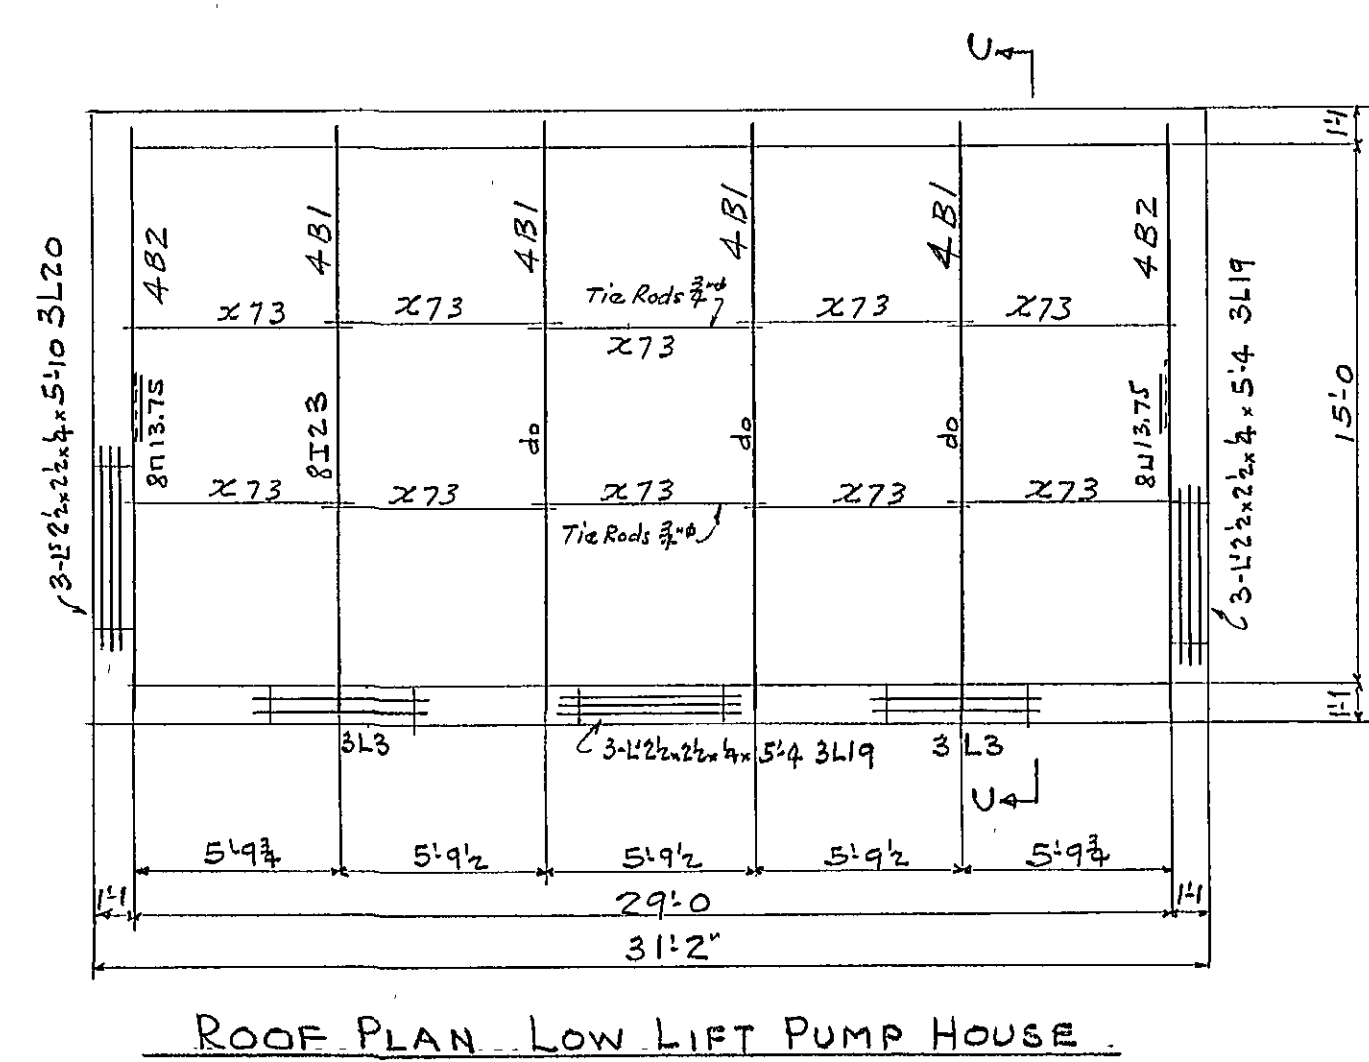
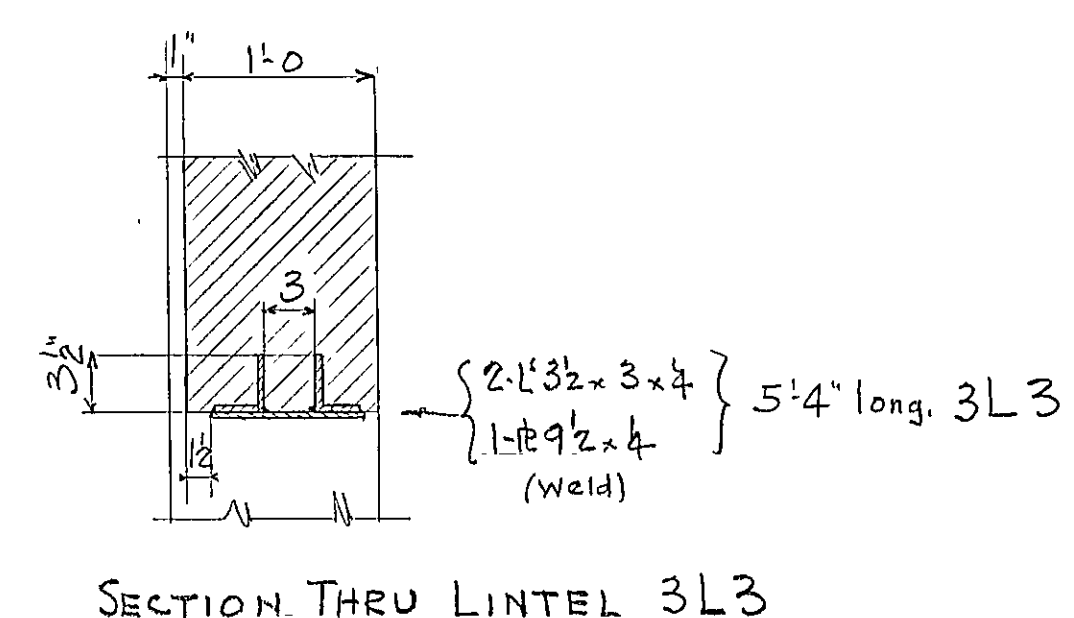
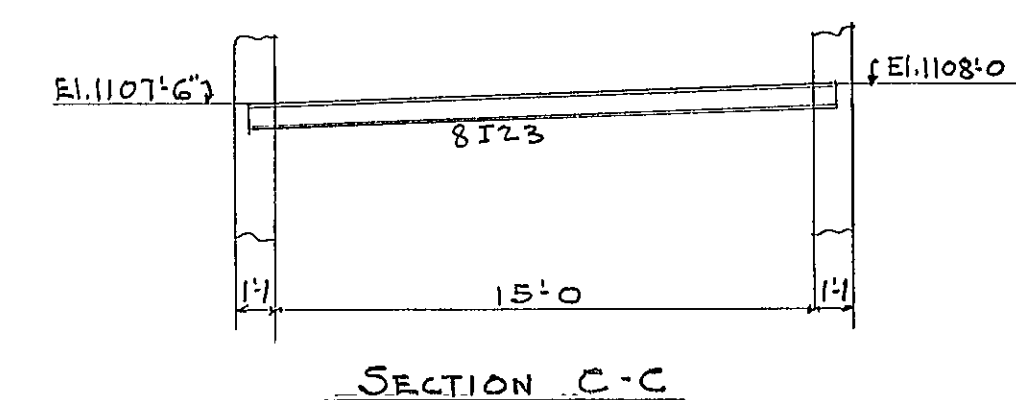
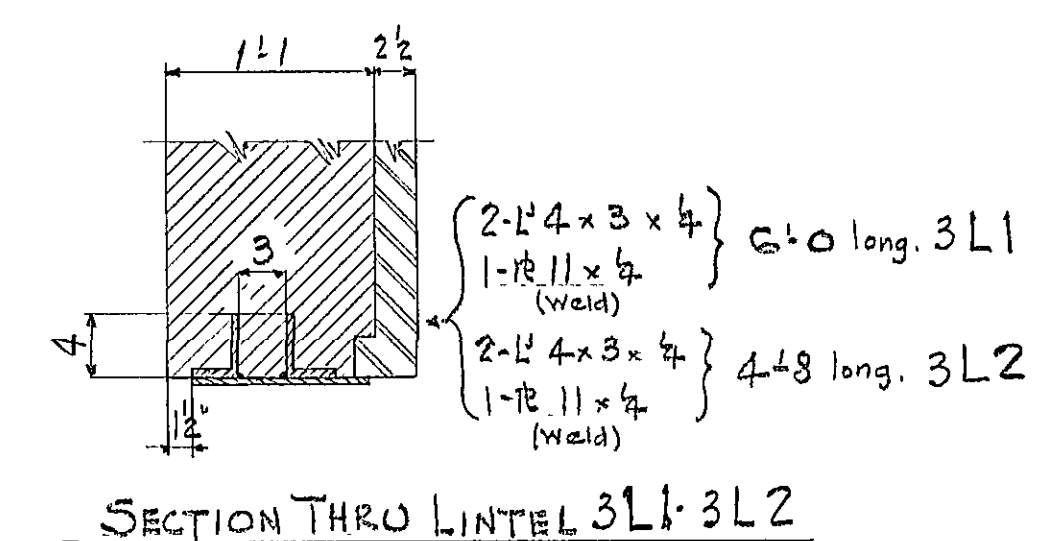
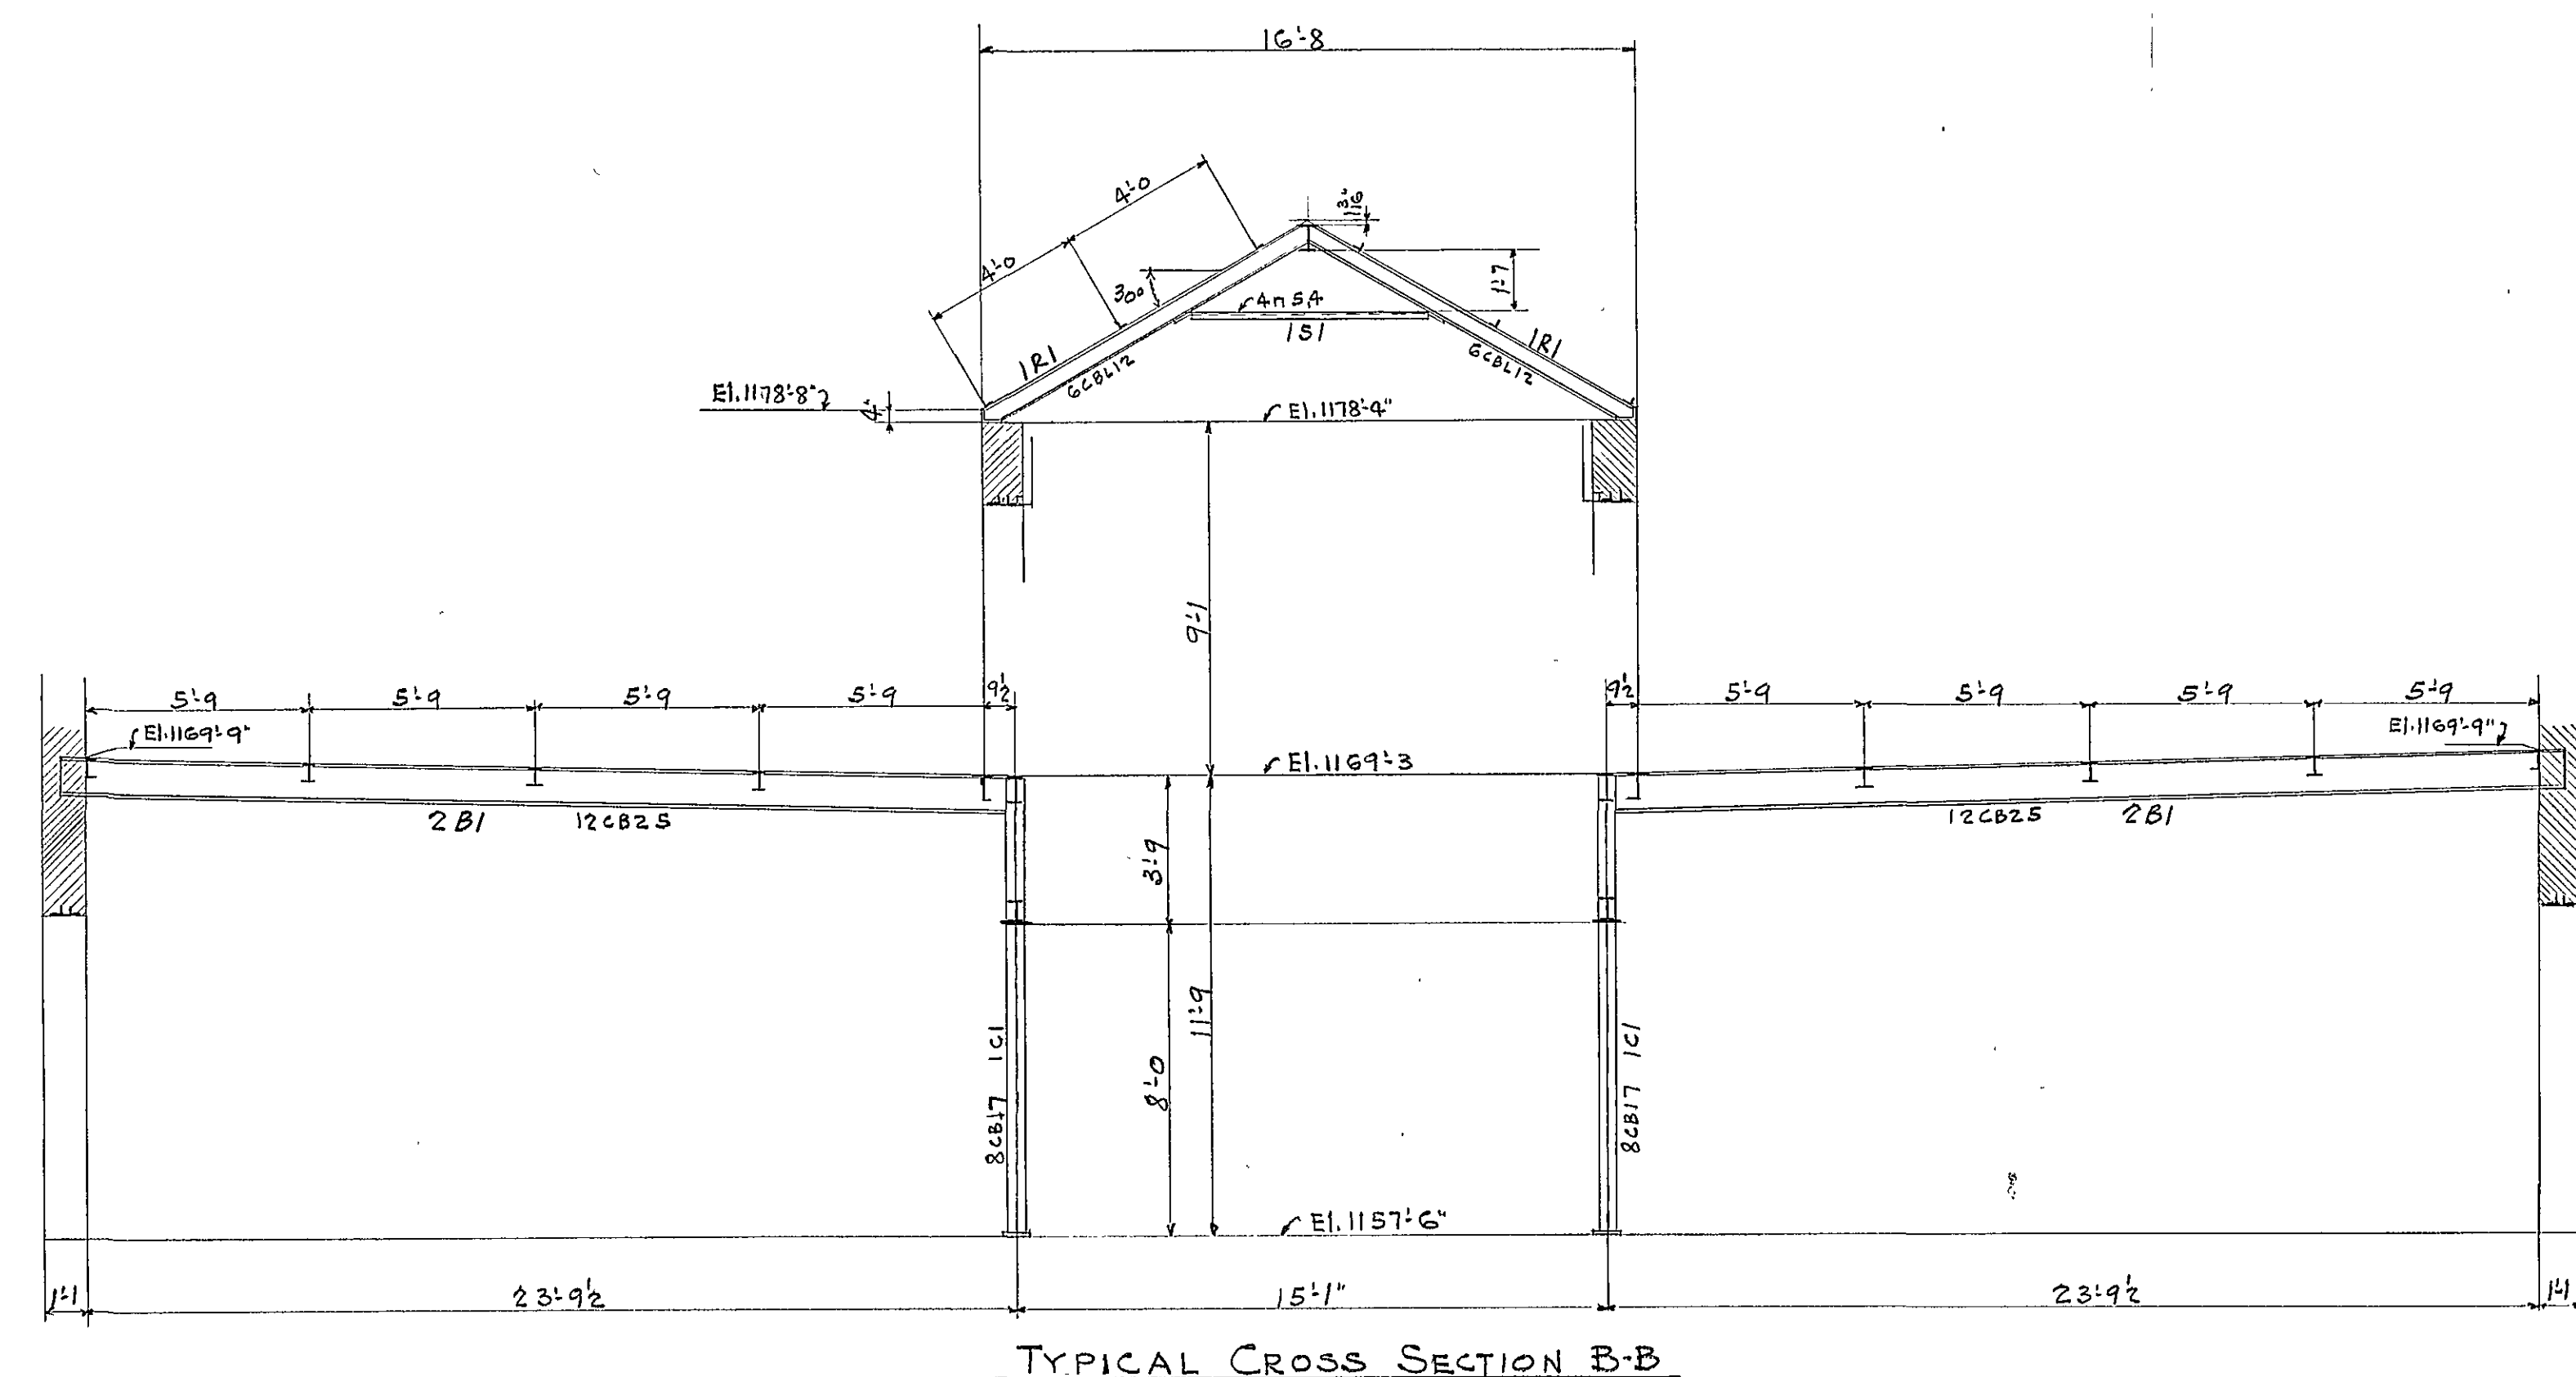
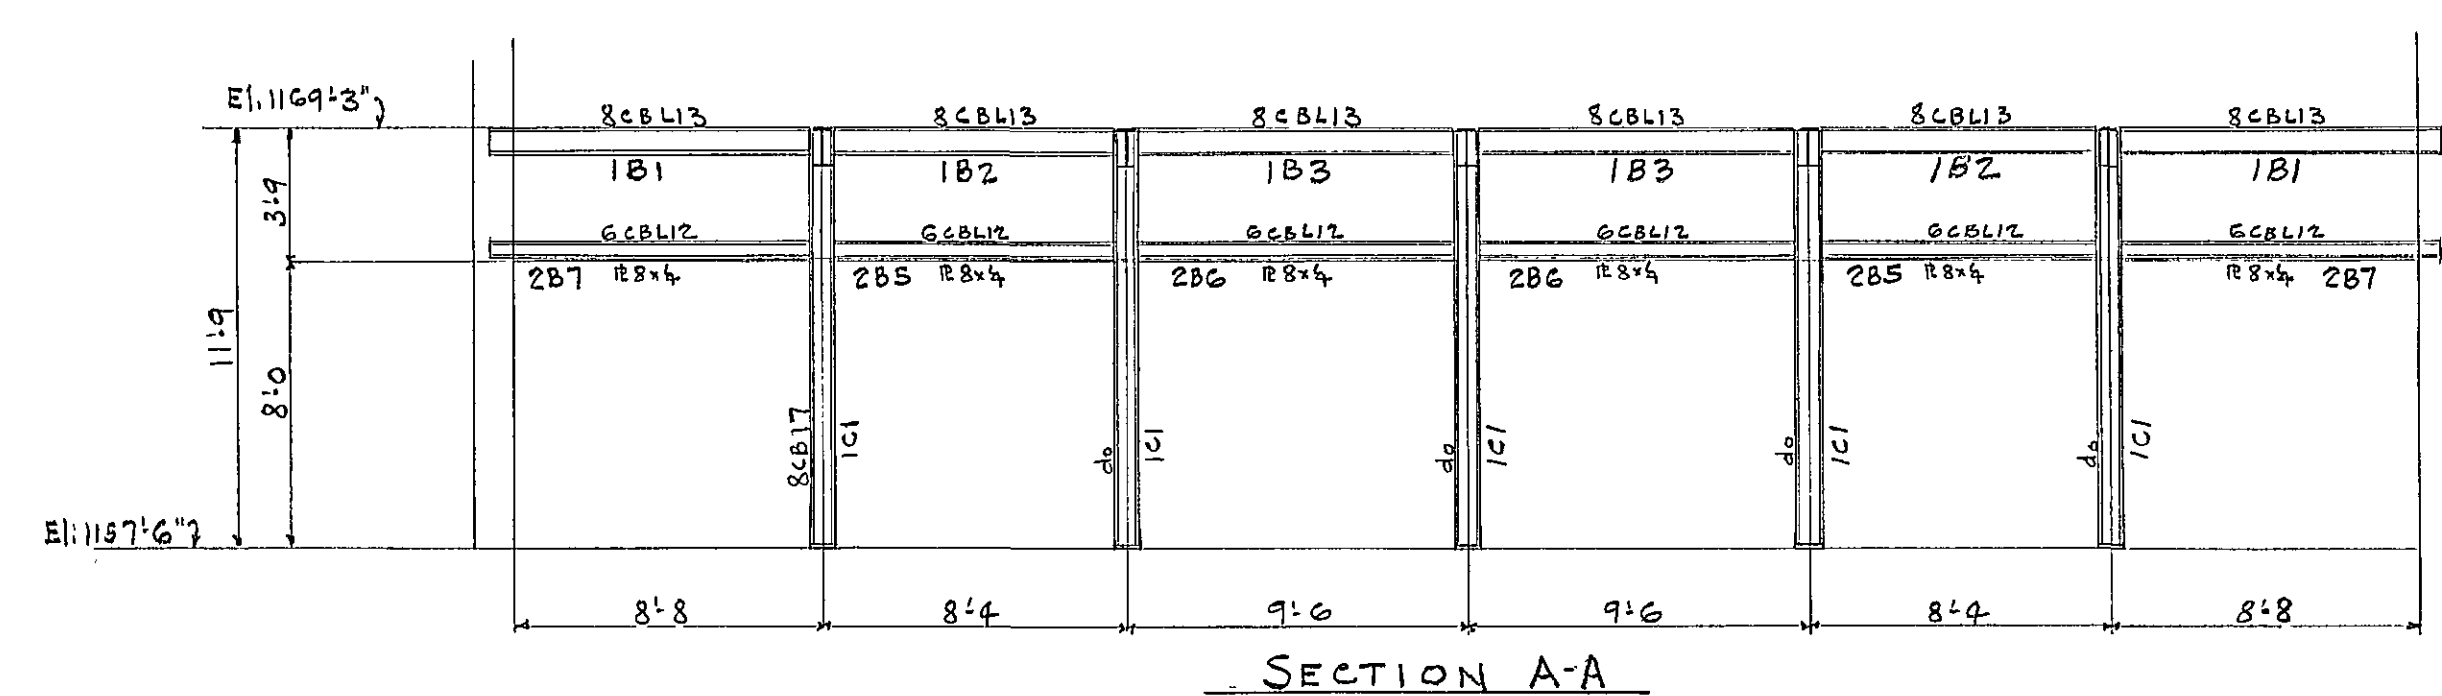
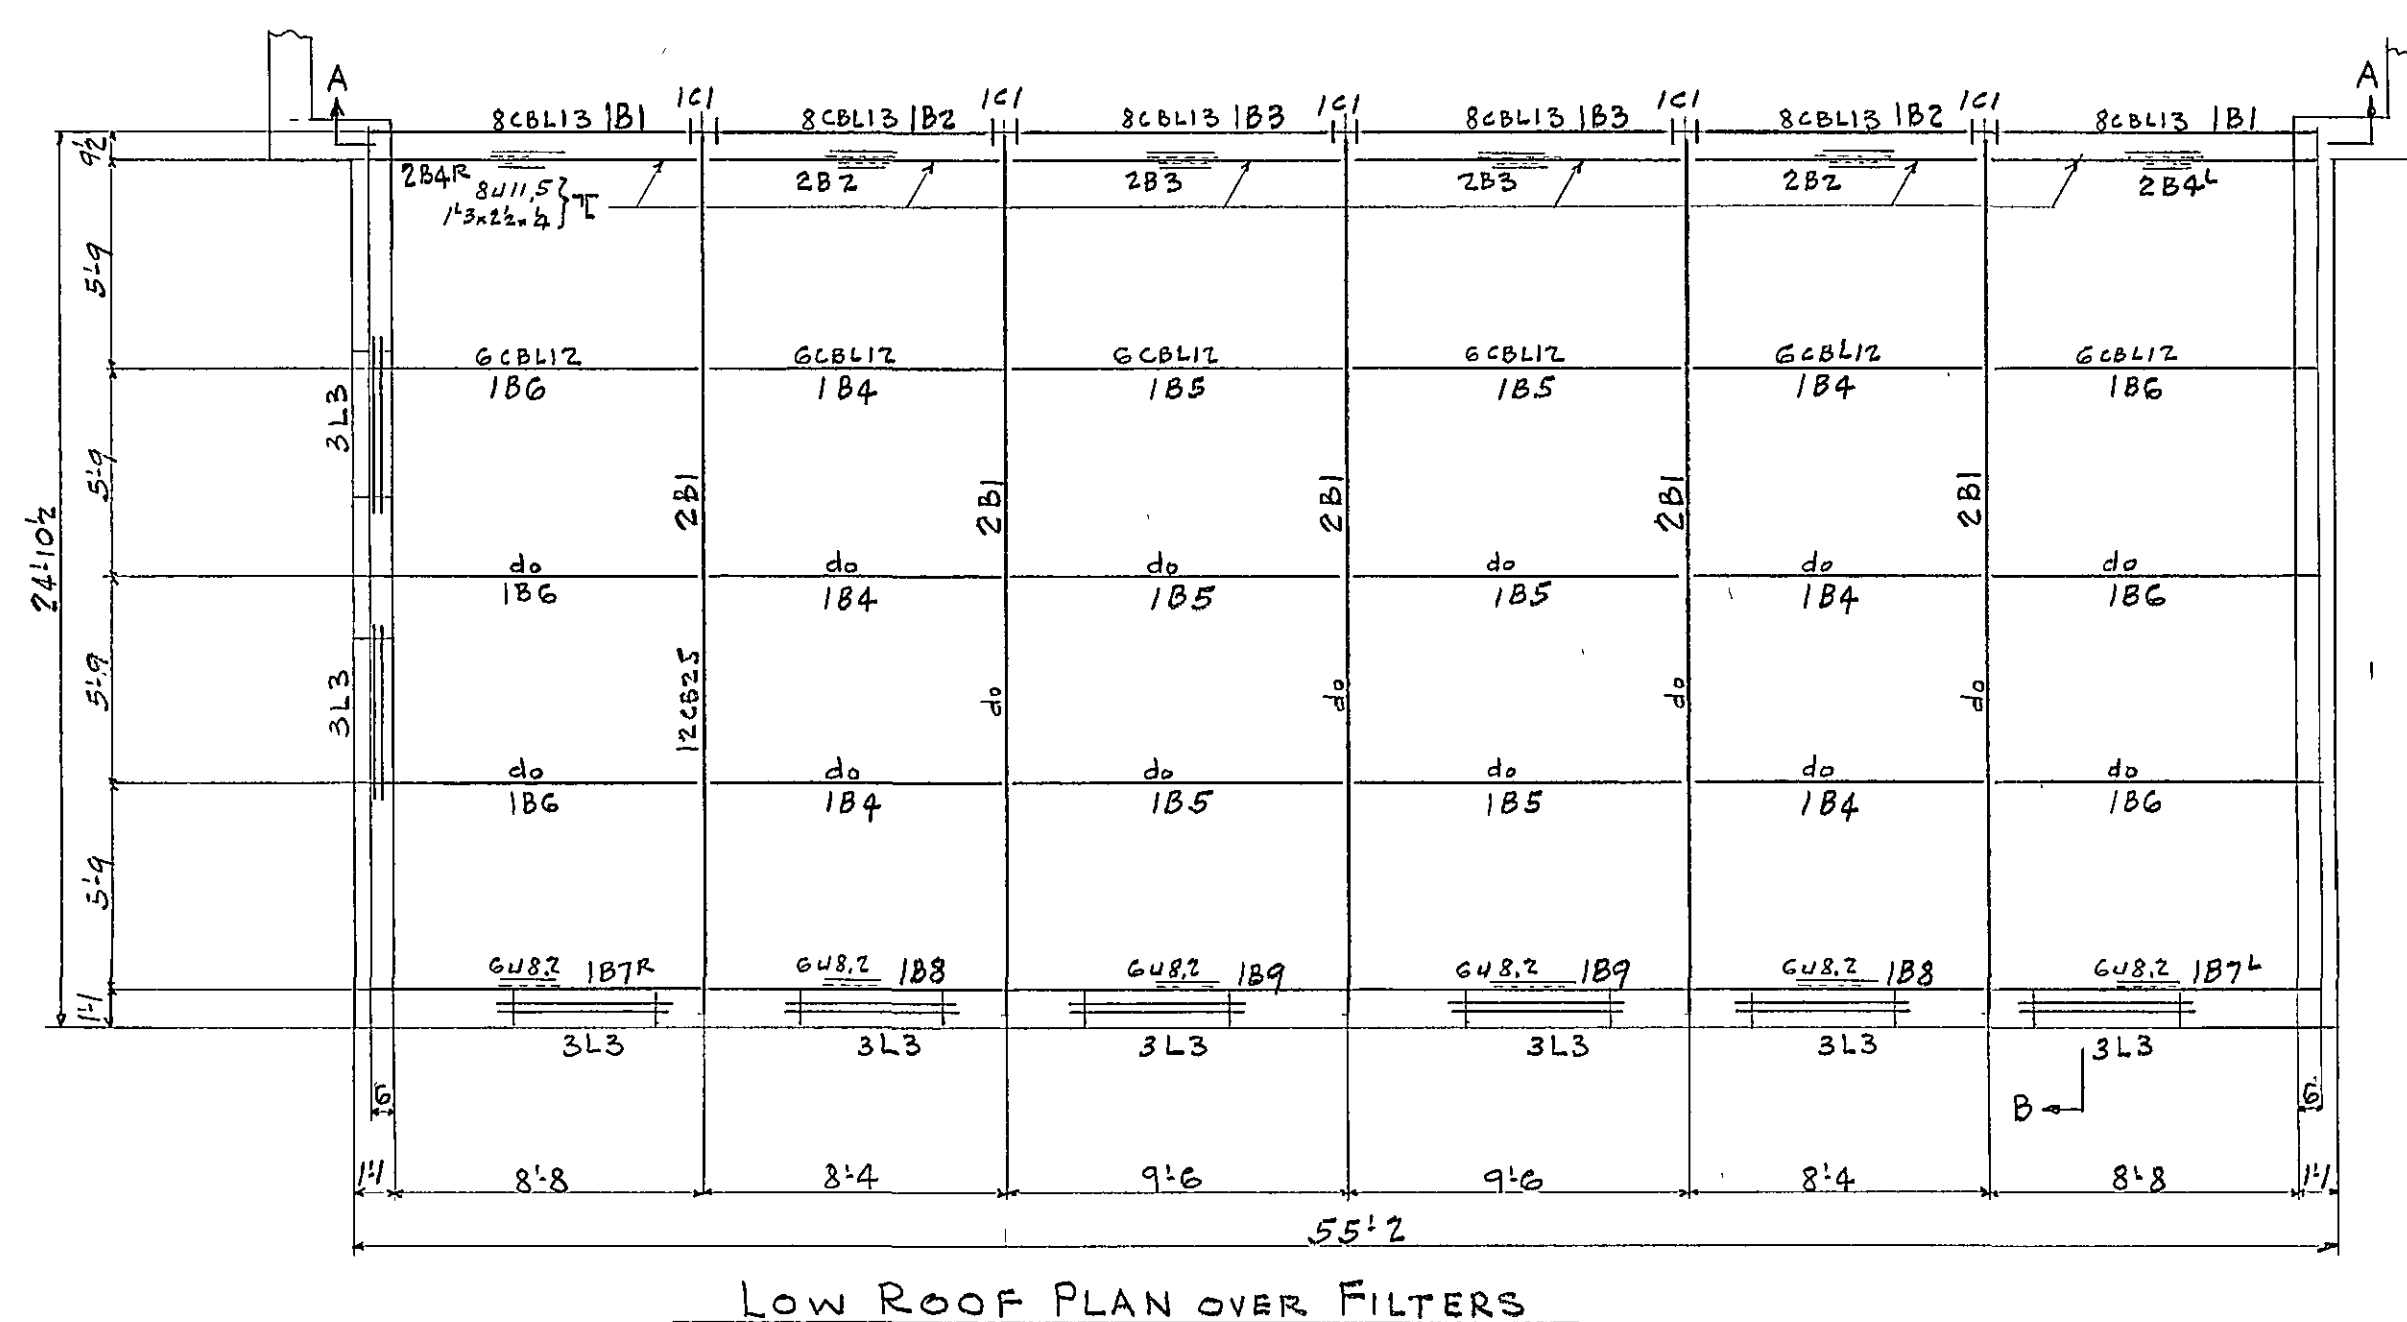
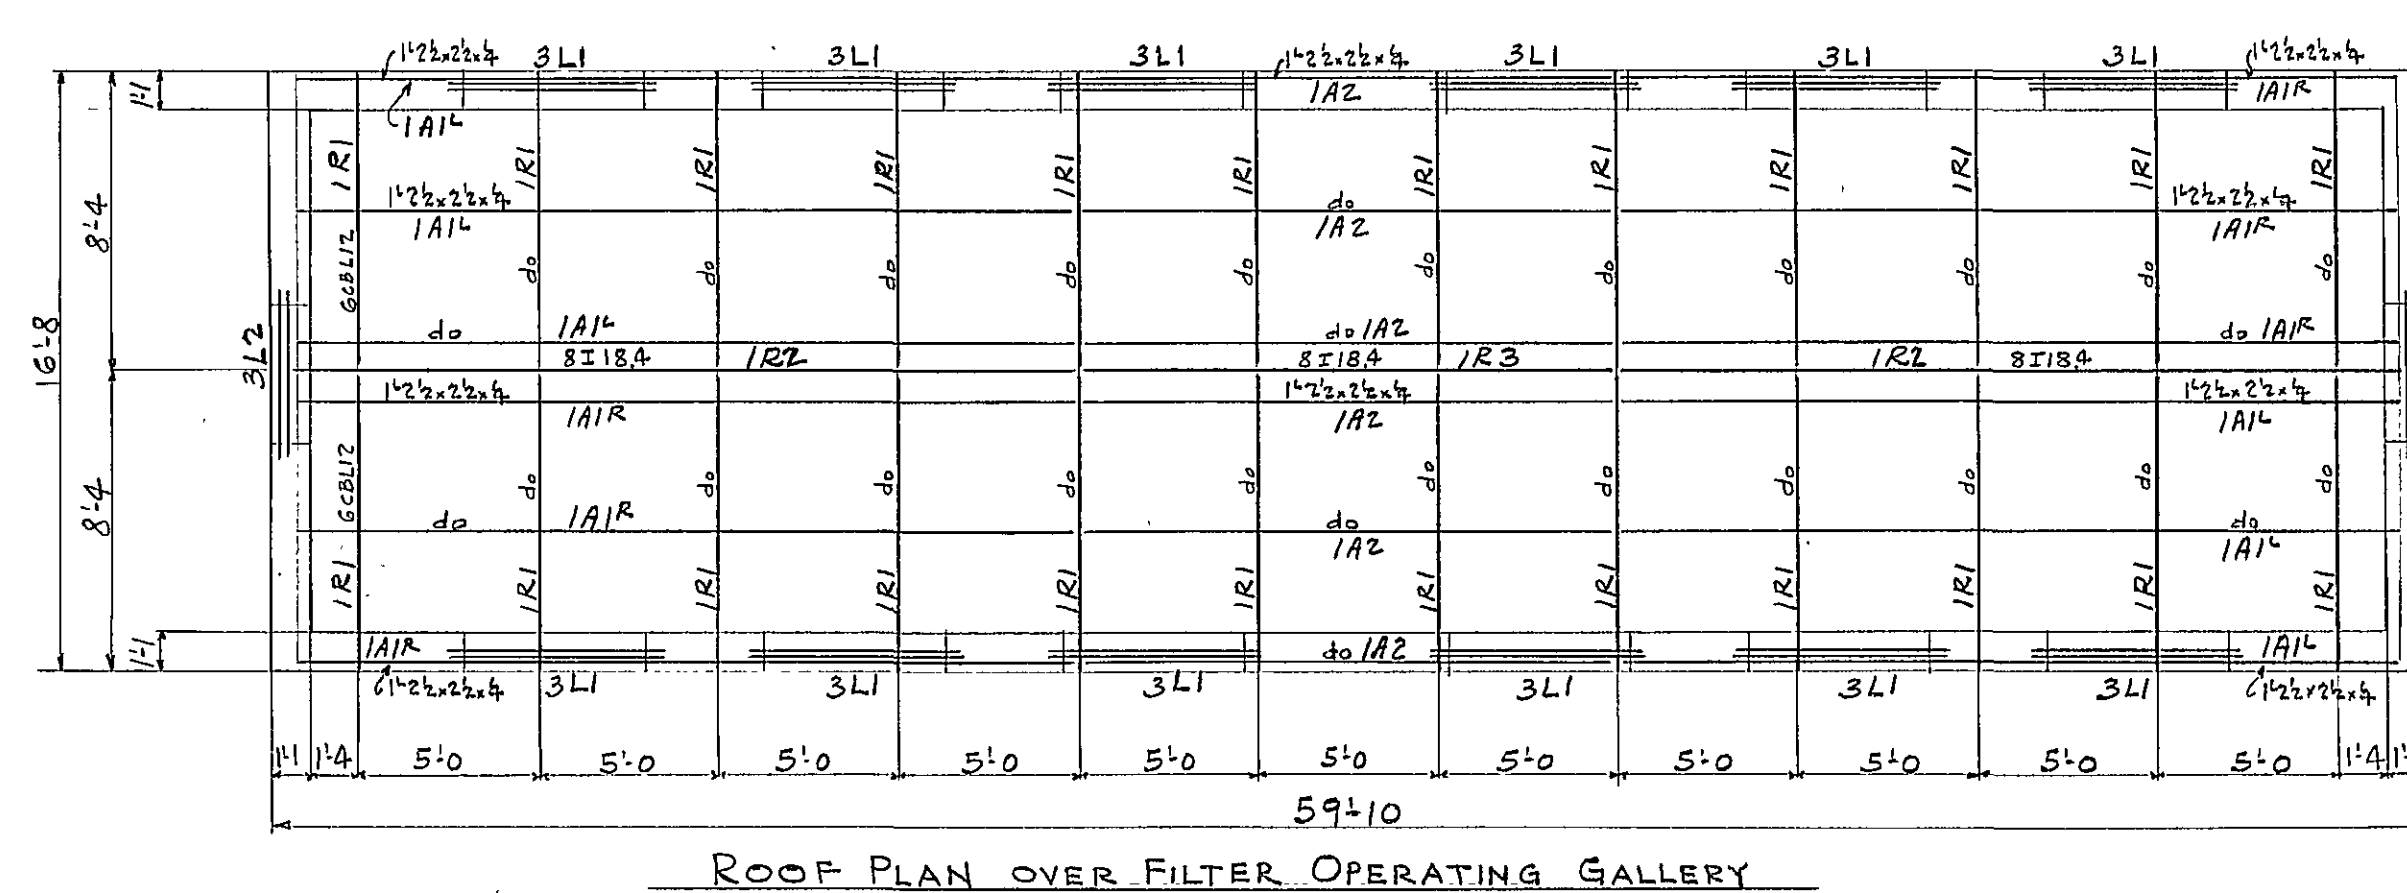


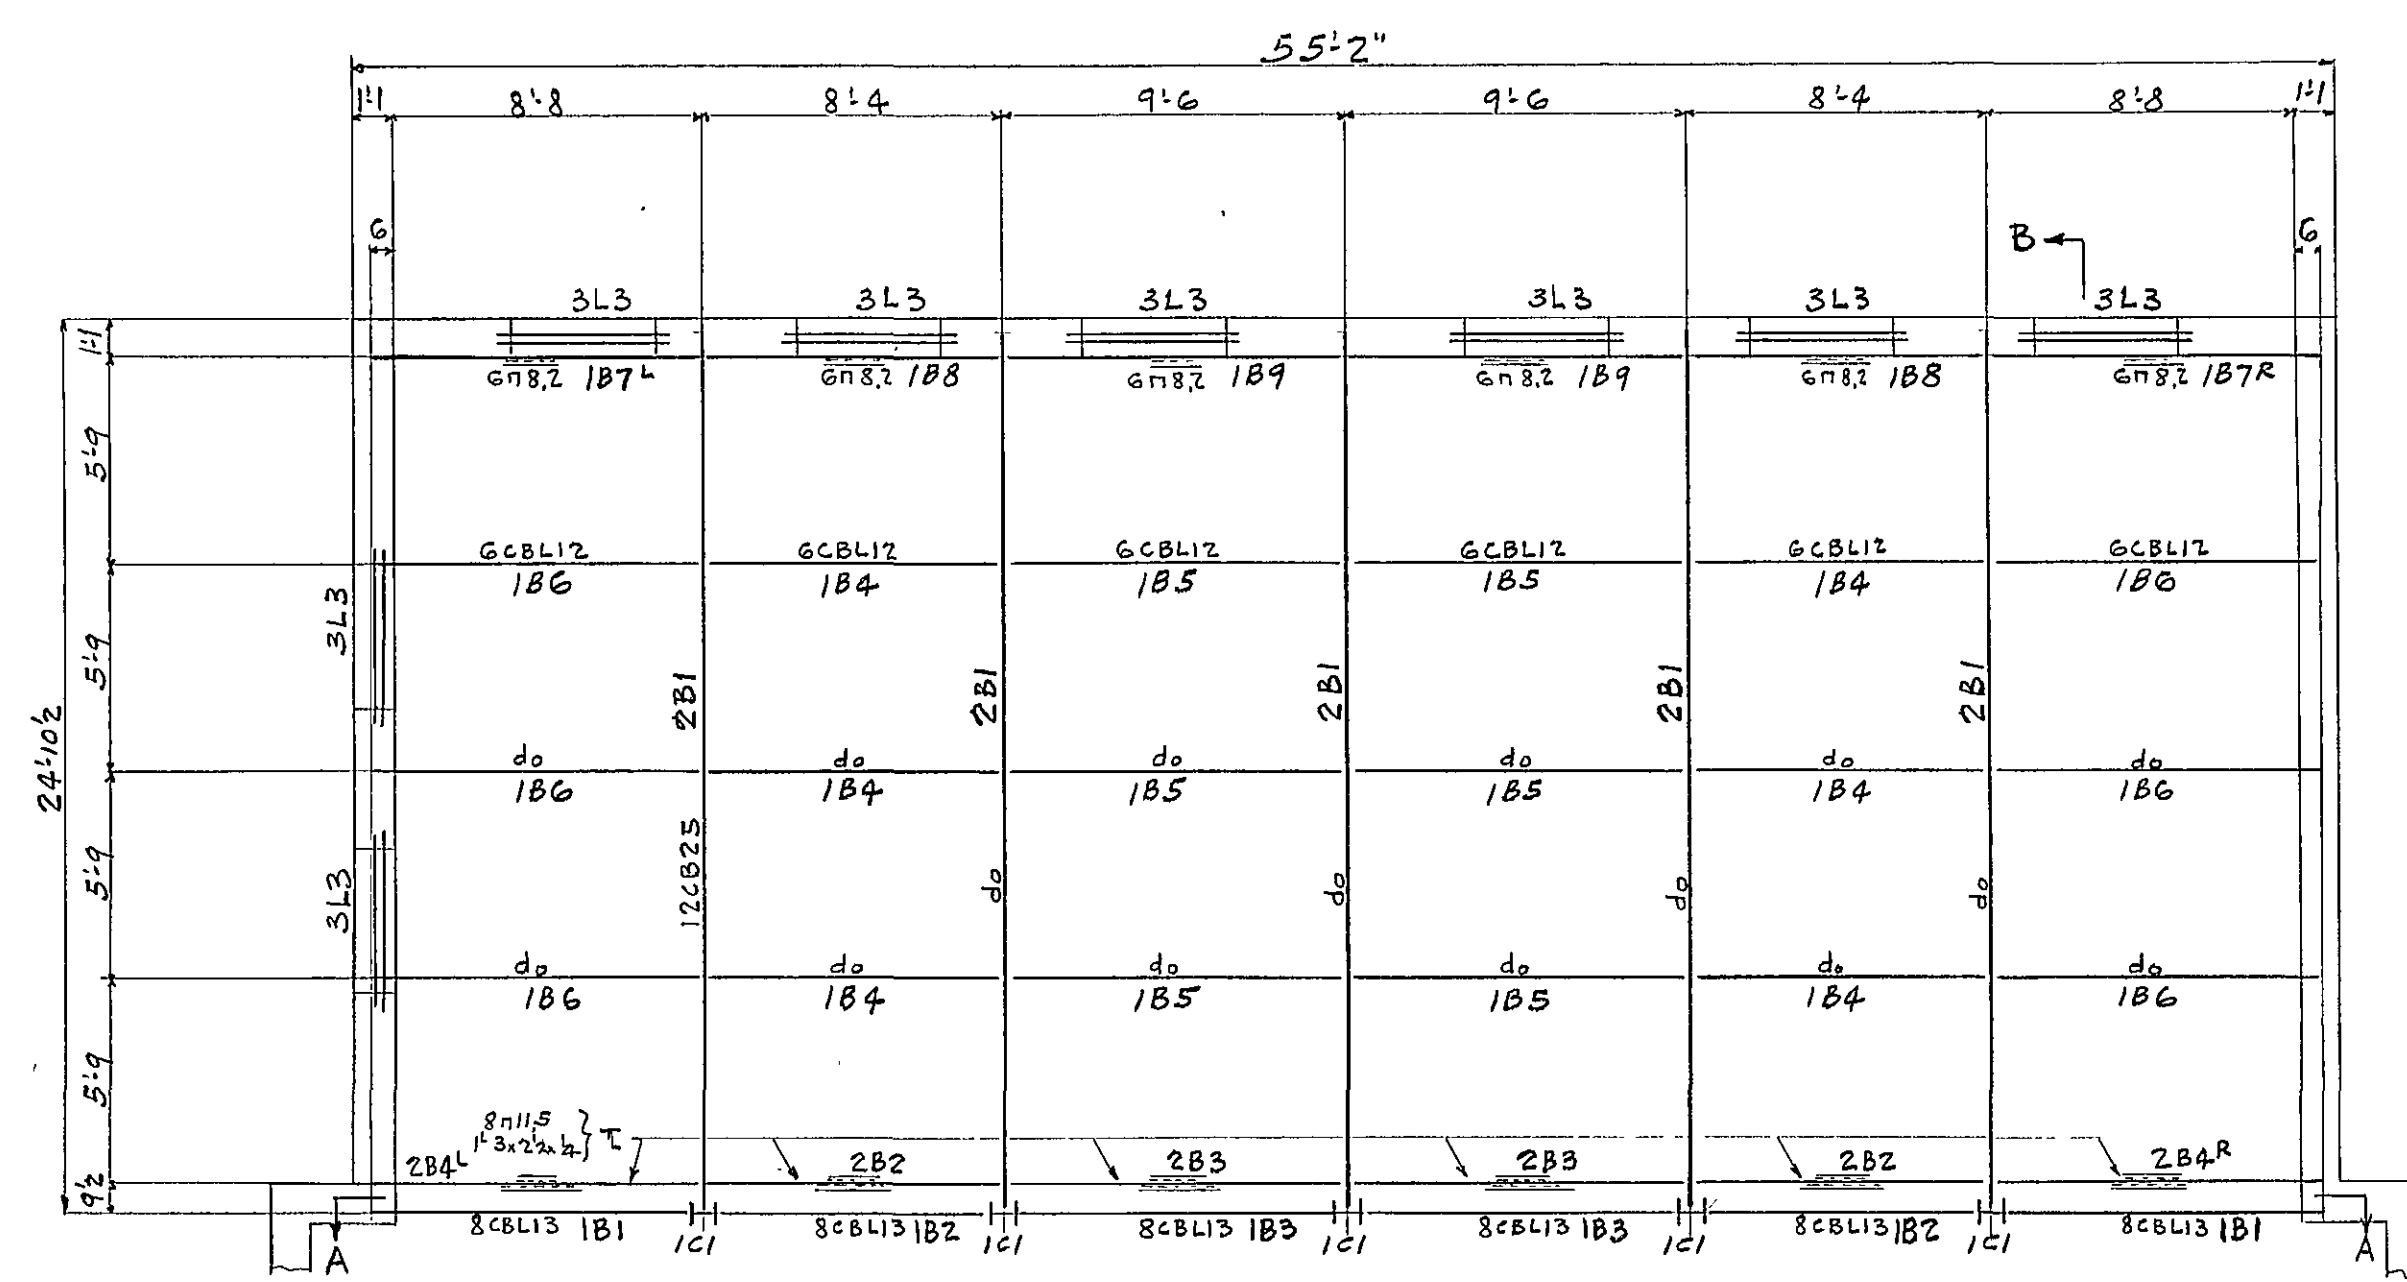

REVISION									
DATE									

Shop Paint _____

Shop Contact Surfaces not Painted _____

Inspection _____

Rivets _____ Unless Noted _____

Holes _____ " " _____

Special Notes: _____

Mat'l on Shop Bill _____