
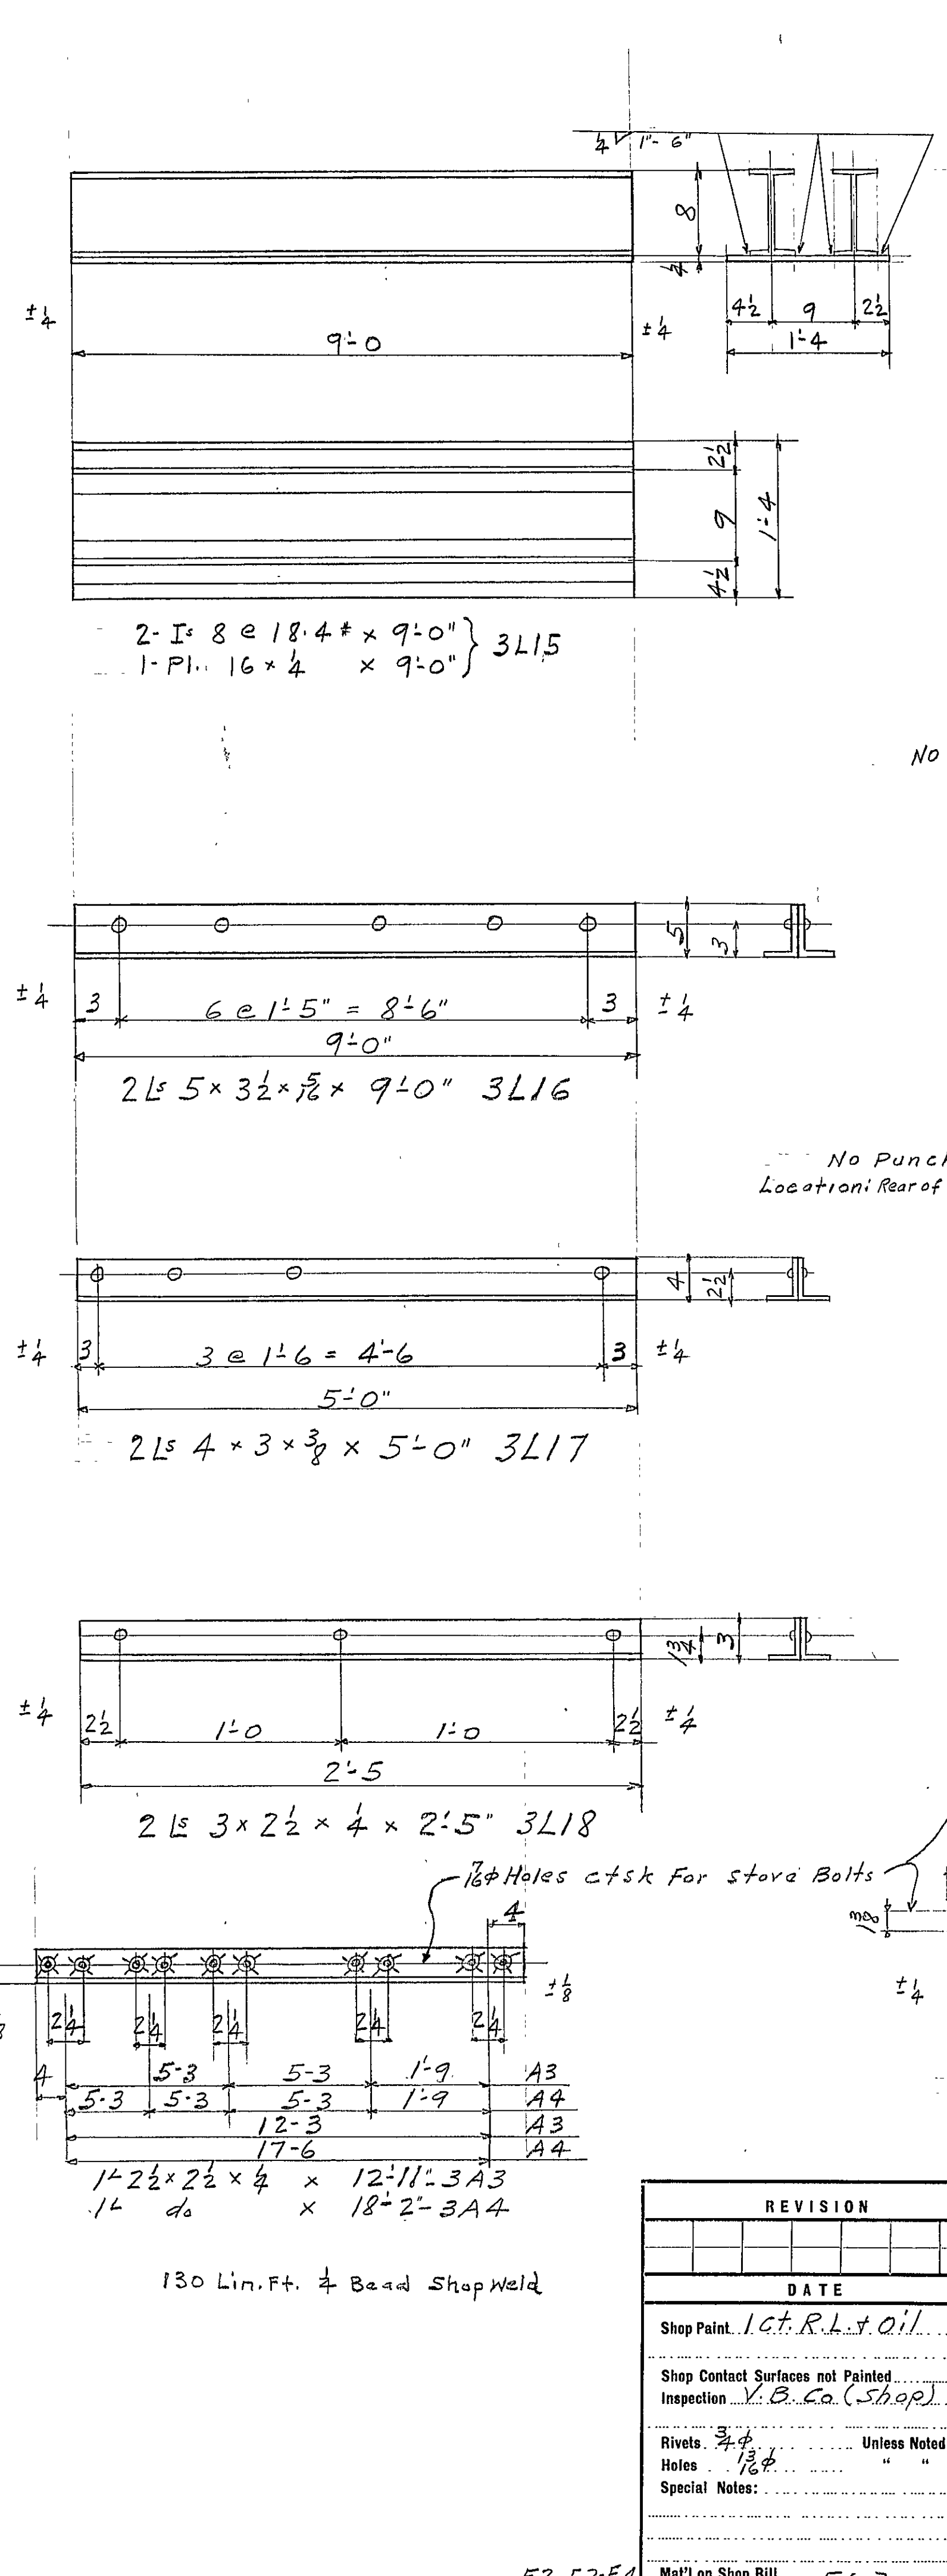
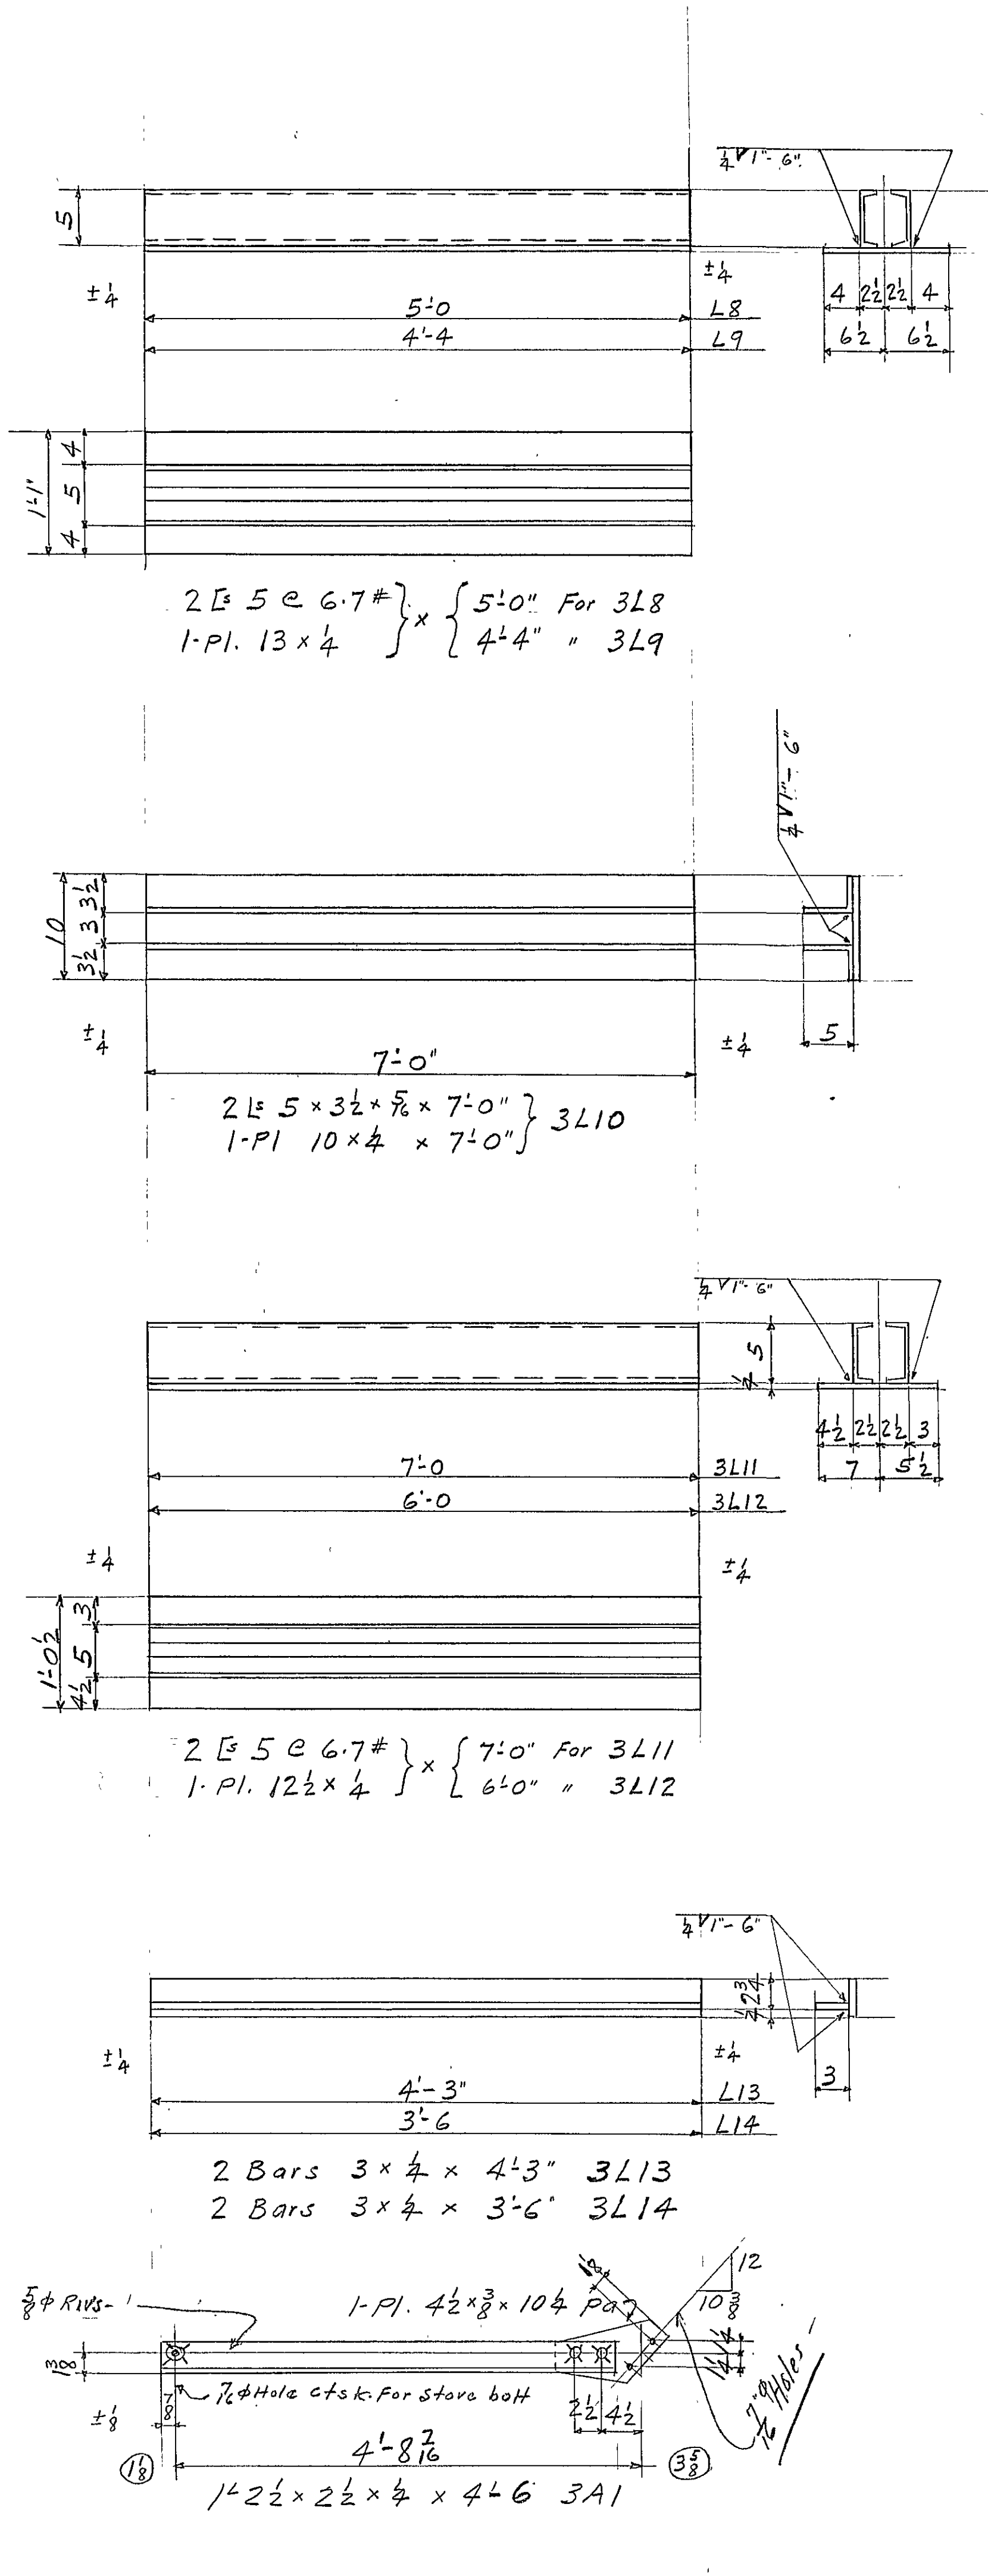


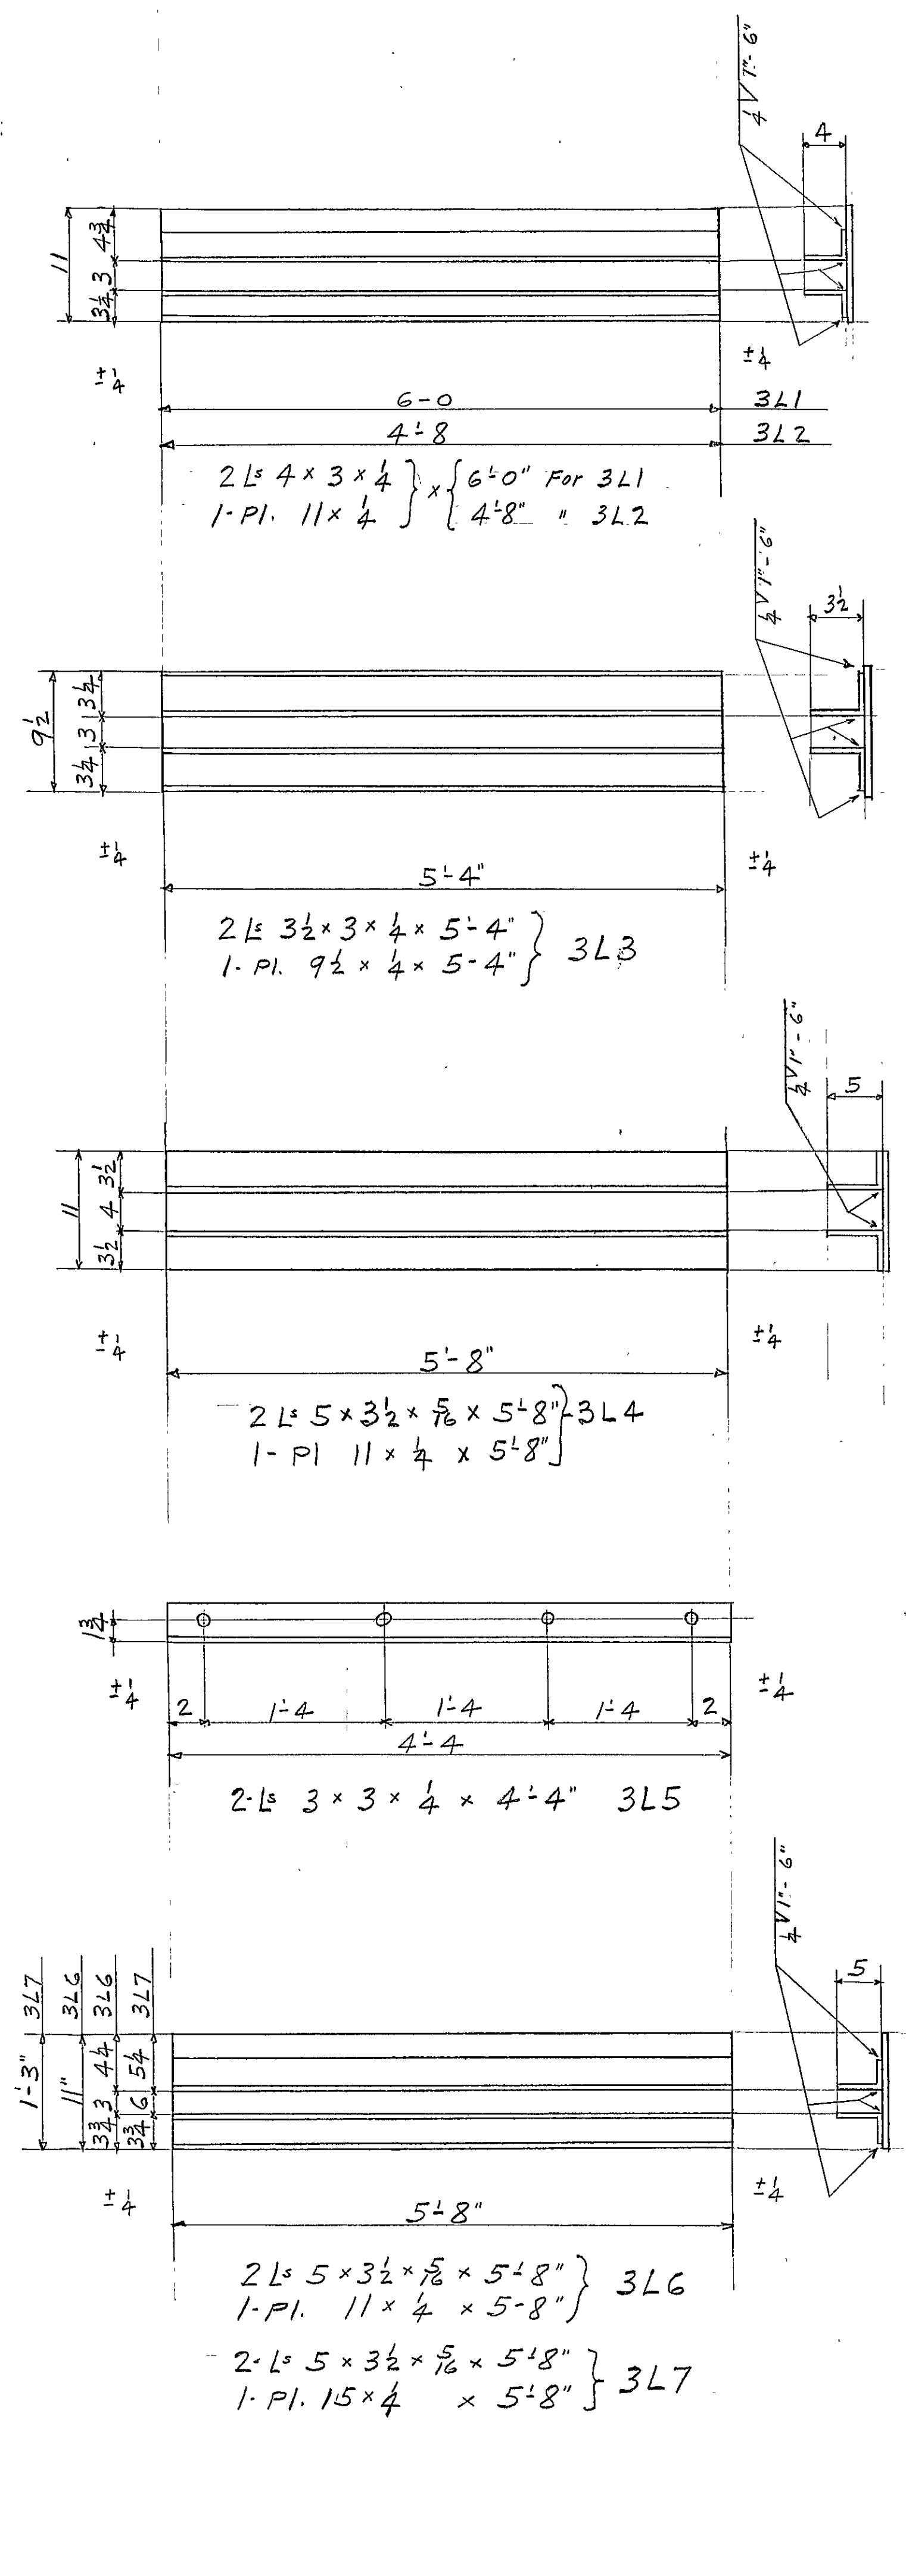

REQUIRED LIST

MAKE	DESCRIPTION	MARK
12	Lintels	3L1
2	"	3L2
18	"	3L3
17	"	3L4
1	"	3L5
11	"	3L6
2	"	3L7
5	"	3L8
1	"	3L9
1	"	3L10
1	"	3L11
1	"	3L12
4	"	3L13
1	"	3L14
1	"	3L15
1	"	3L16
2	"	3L17
2	"	3L18
6	2 1/2 x 2 1/2 x 1/4 x 5'-4"	3L19
3	do x 5'-10"	3L20
1	Lintel	3L21
1	Angle	Thus 3A1R
1	"	Rev 3A1L
1	"	Thus 3A2R
1	"	Rev 3A2L
2	"	Thus 3A3R
2	"	Rev 3A3L
1	"	Thus 3A4R
1	"	Rev 3A4L
1	"	Thus 3A5
1	"	3A6
8	1/2 x 3 x 4 x 3'-7"	3L22

REVISION	
DATE	
Shop Paint. 1. G. R. L. & Oil	
Shop Contact Surfaces not Painted	
Inspection V.B. Co. (Shop)	
Rivets. 3/8"	Unless Noted
Holes. 1/8"	
Special Notes:	
130 Lin. Ft. 1/4 Bead Shop Weld	

CONTRACT V 5437	
Details of Lintels	
For Filter Plant, Roanoke Water Dept.	
Location Catkins Cove, Roanoke Co. Va.	
Owner B.F. Parrott & Co.	
VIRGINIA BRIDGE COMPANY	
ROANOKE, VIRGINIA	
To be fabricated at Roanoke	plant
Made by O.G.A. 12-21-45	Checked by E.M.
In charge of Hofer	Date Feb 6-46
Scale in. = 1 Ft.	Sheet No. 3 of 4

a	b	c	d	e	f	g	h	i	j	k	l	m	n	o	p	q	r	s	t	u	v	w	x	y
1	2	3	4	5	6	7	8	9	10	11	12	13	14	15	16	17	18	19	20	21	22	23	24	25