
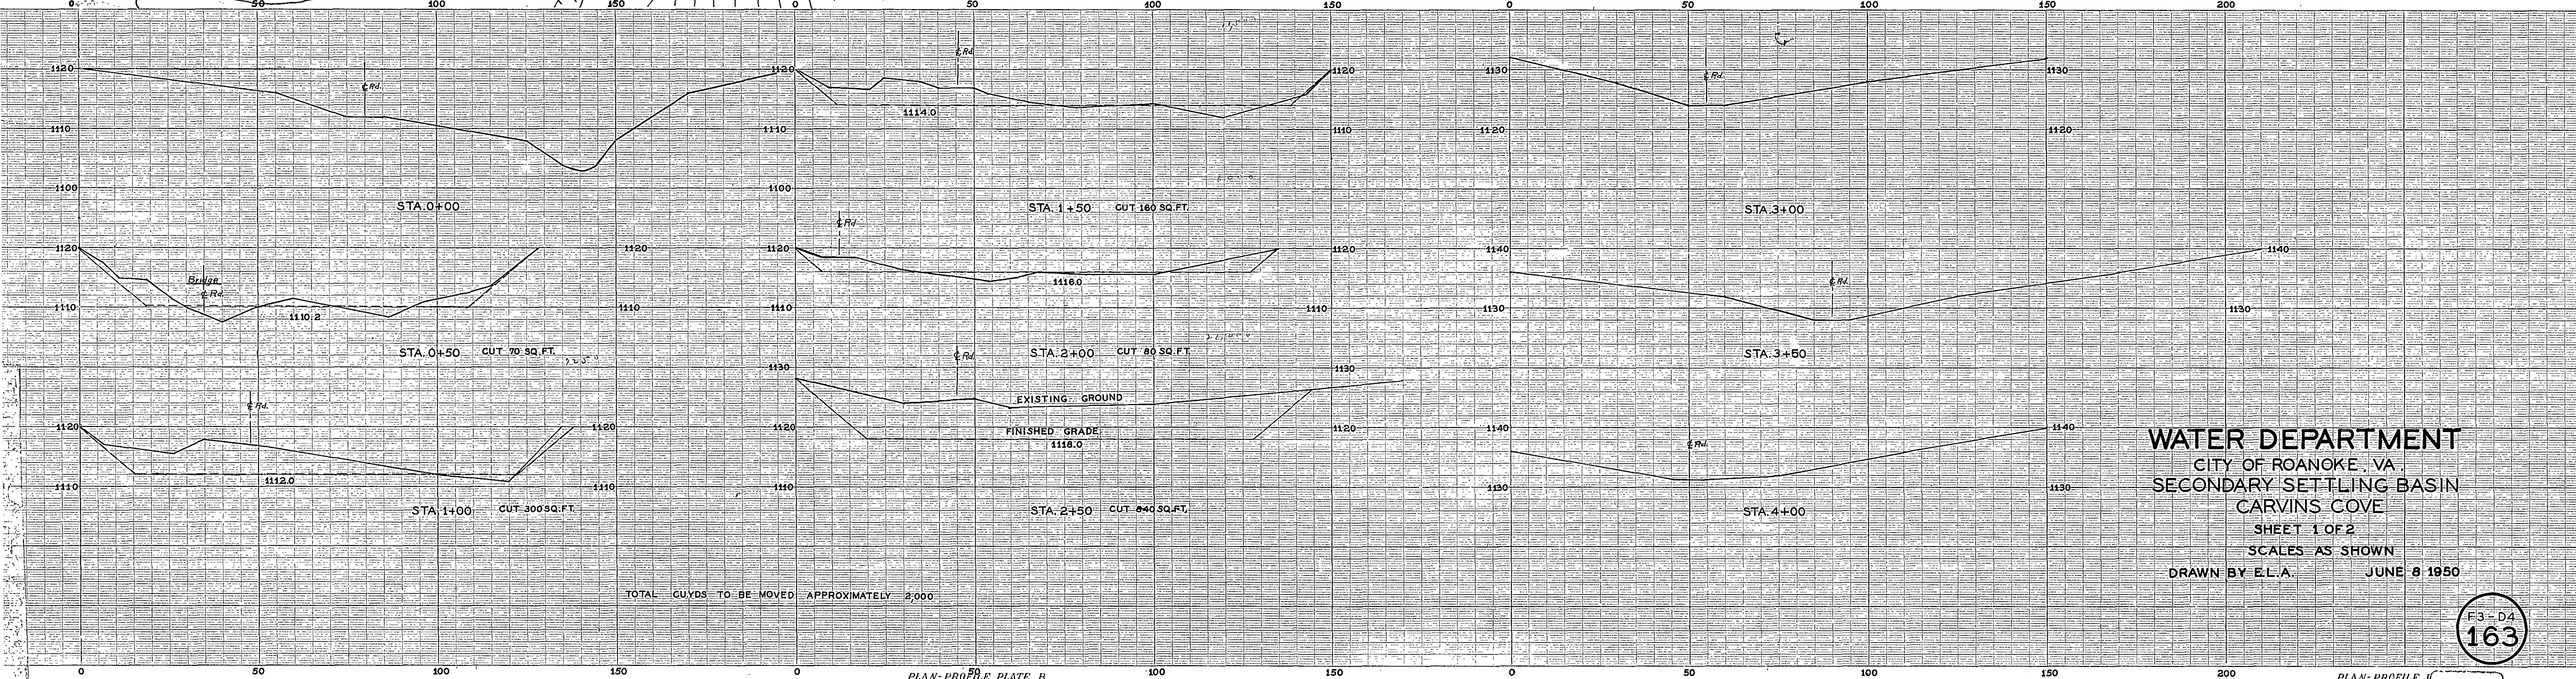
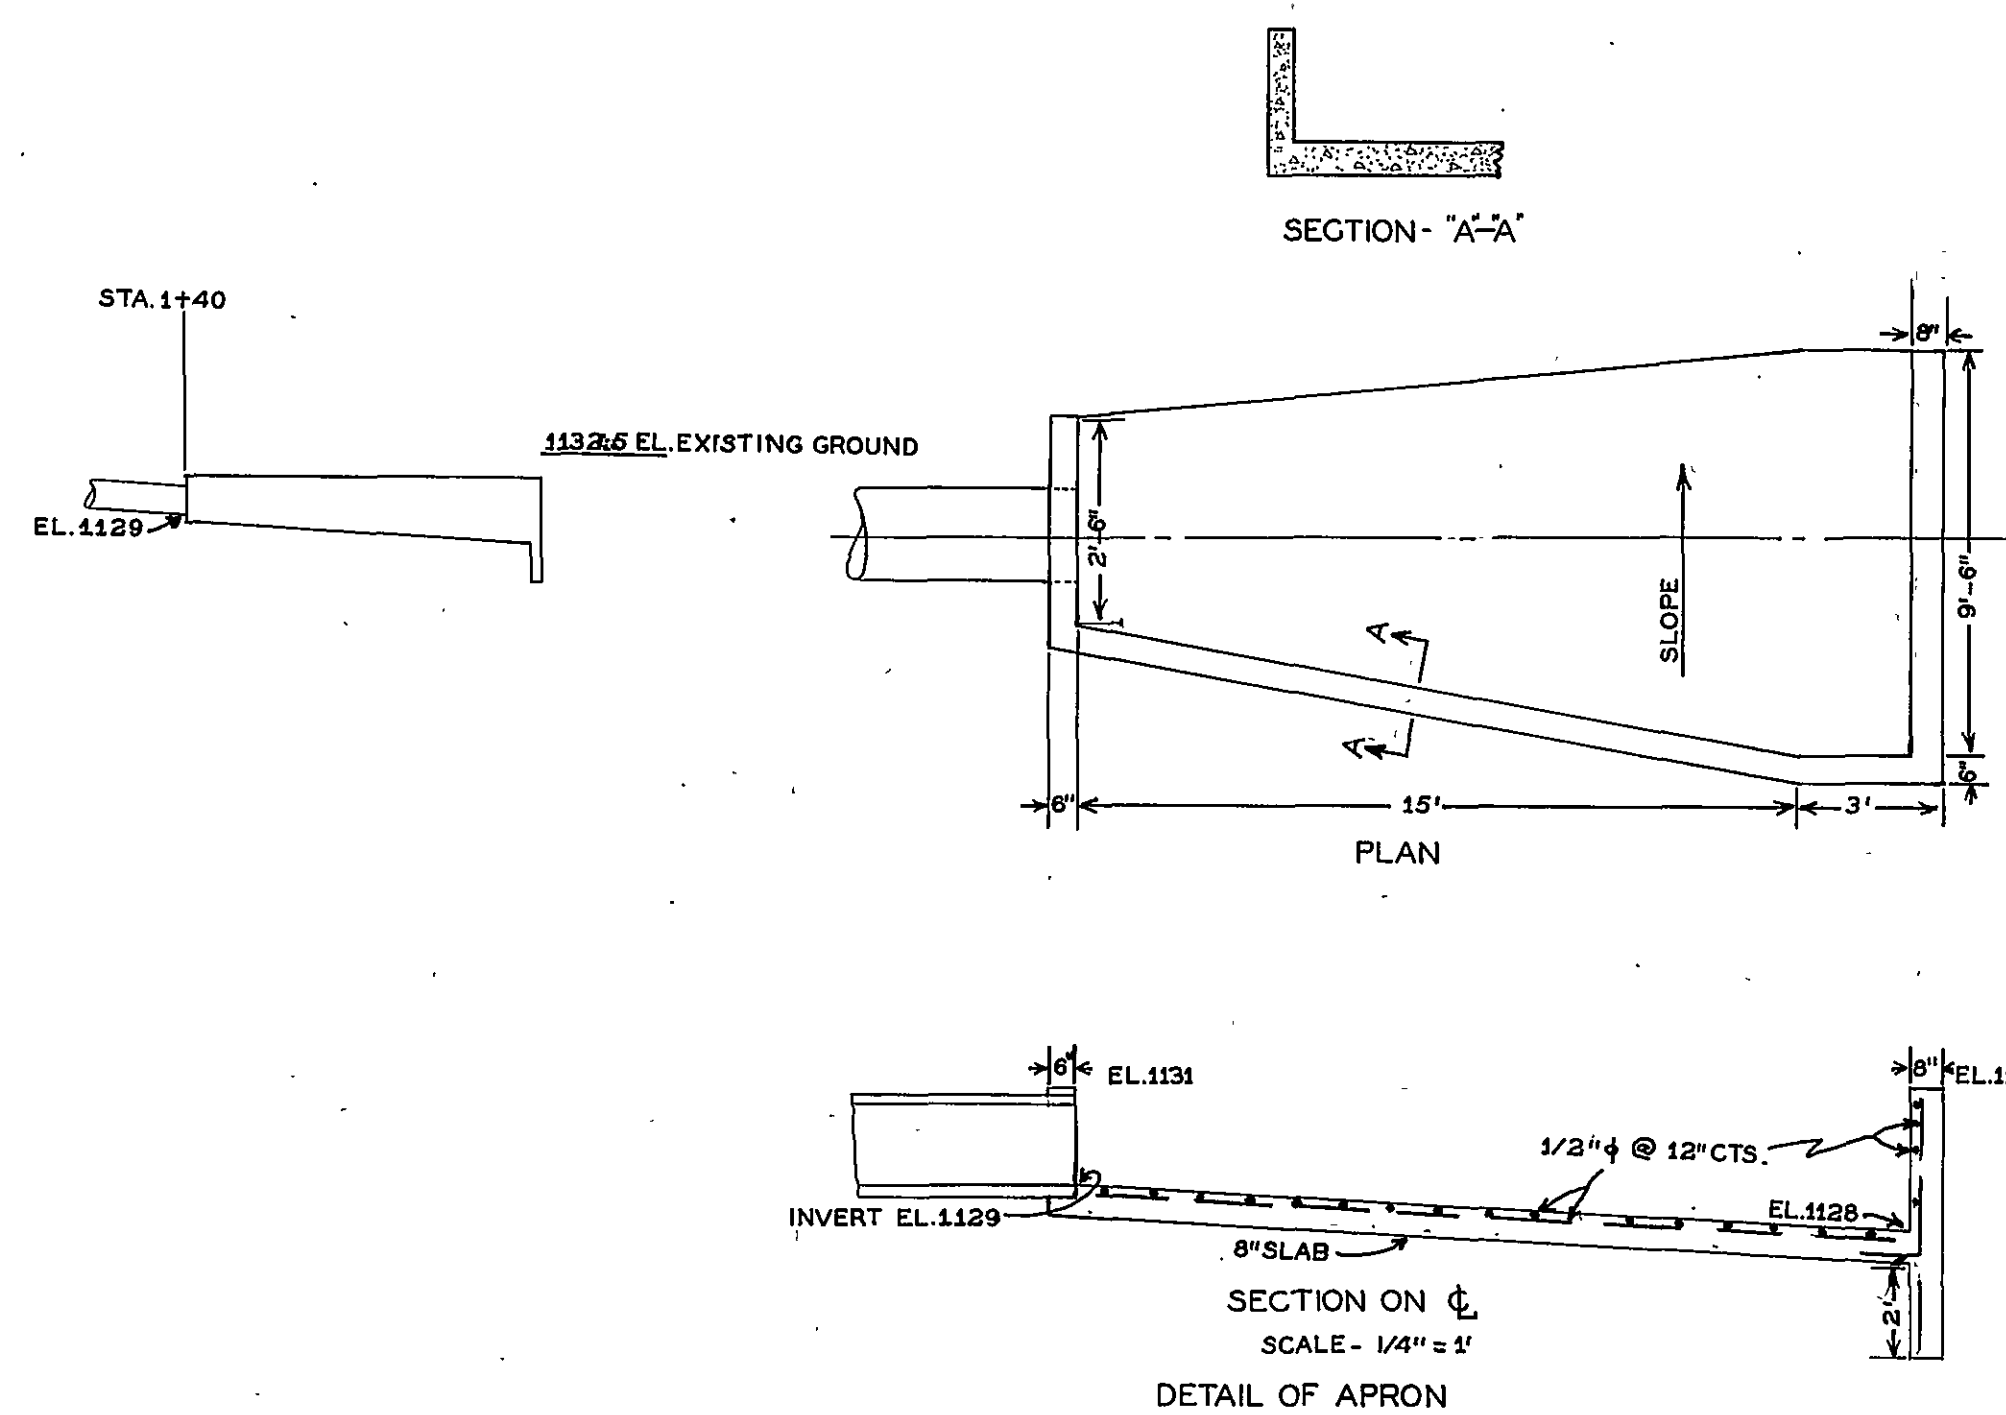


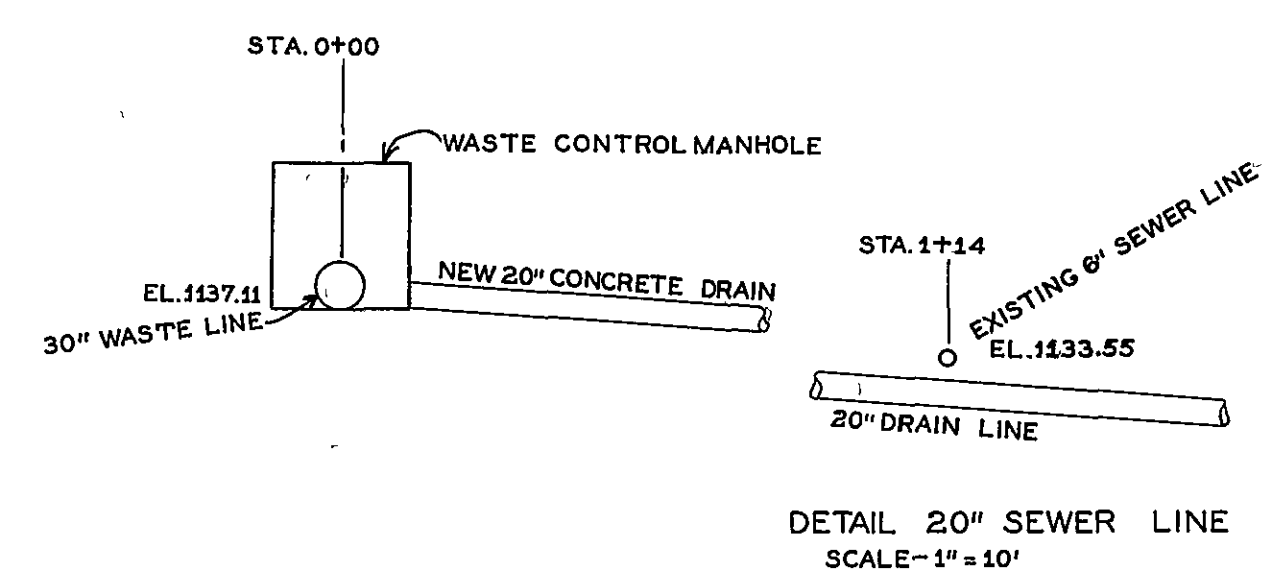

WATER DEPARTMENT
CITY OF ROANOKE, VA.
SECONDARY SETTLING BASIN
CARVINS COVE
SHEET 1 OF 2
SCALES AS SHOWN
DRAWN BY E.L.A. JUNE 8 1950