
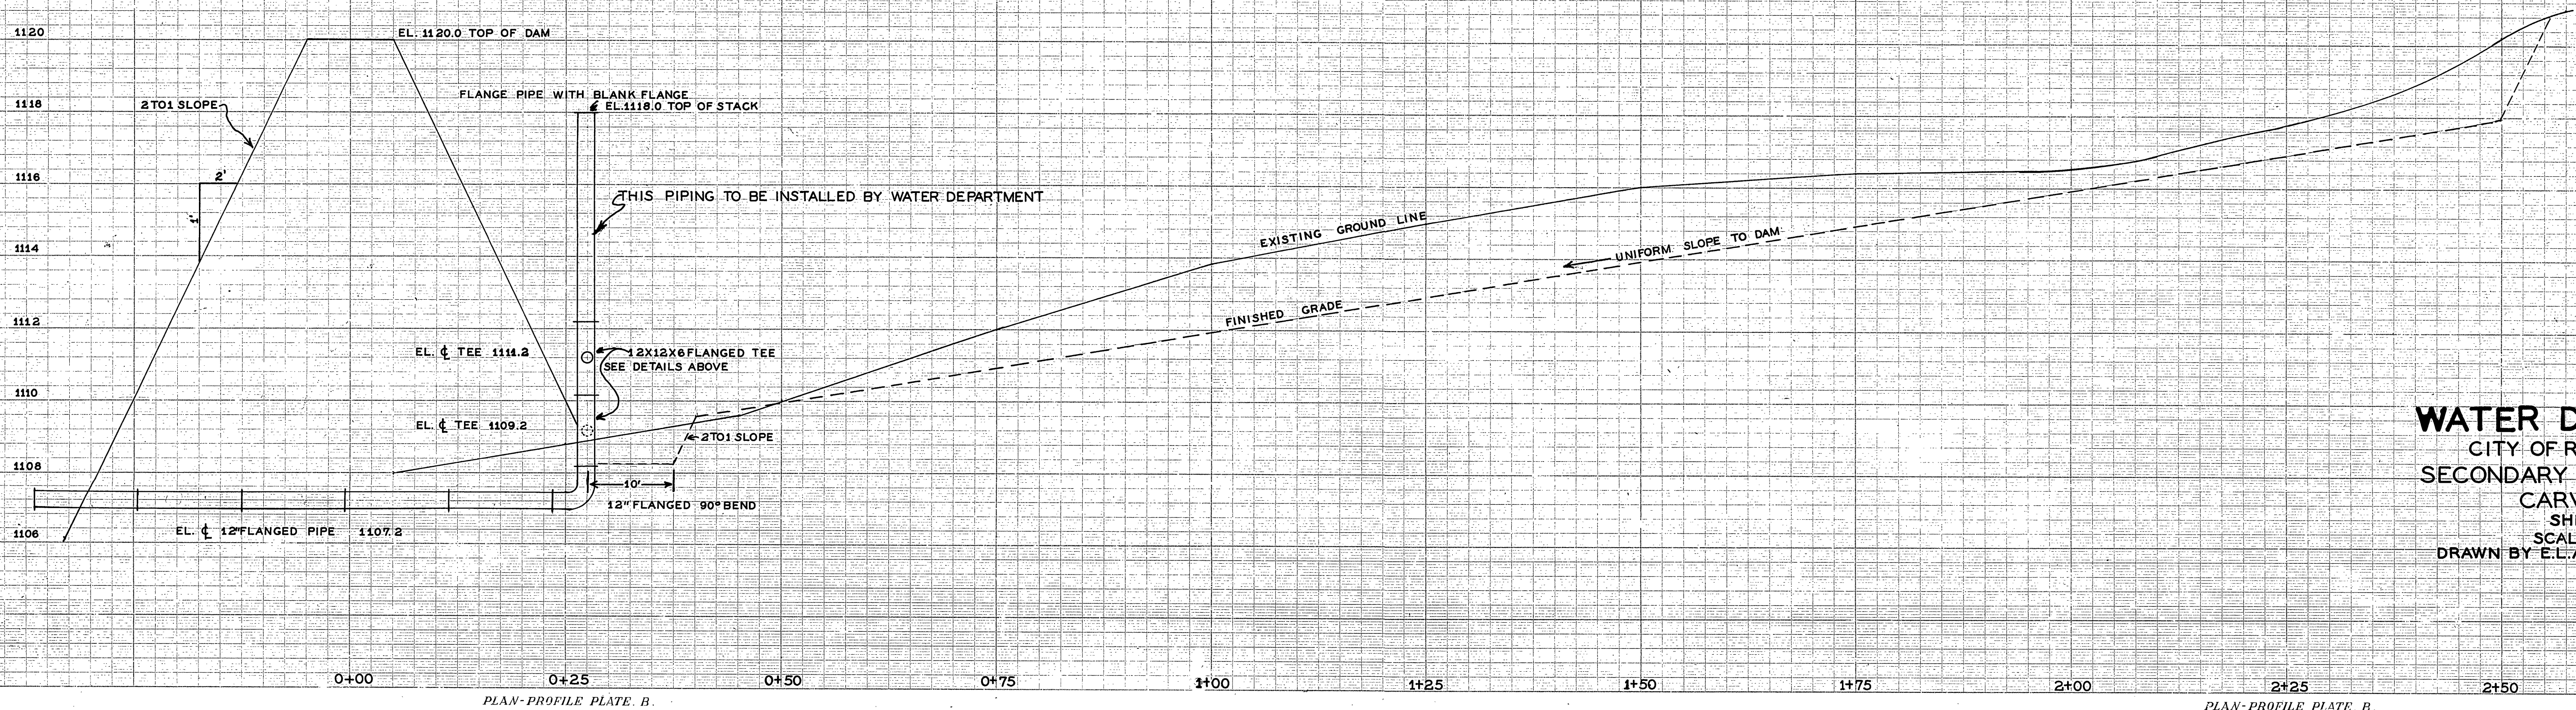
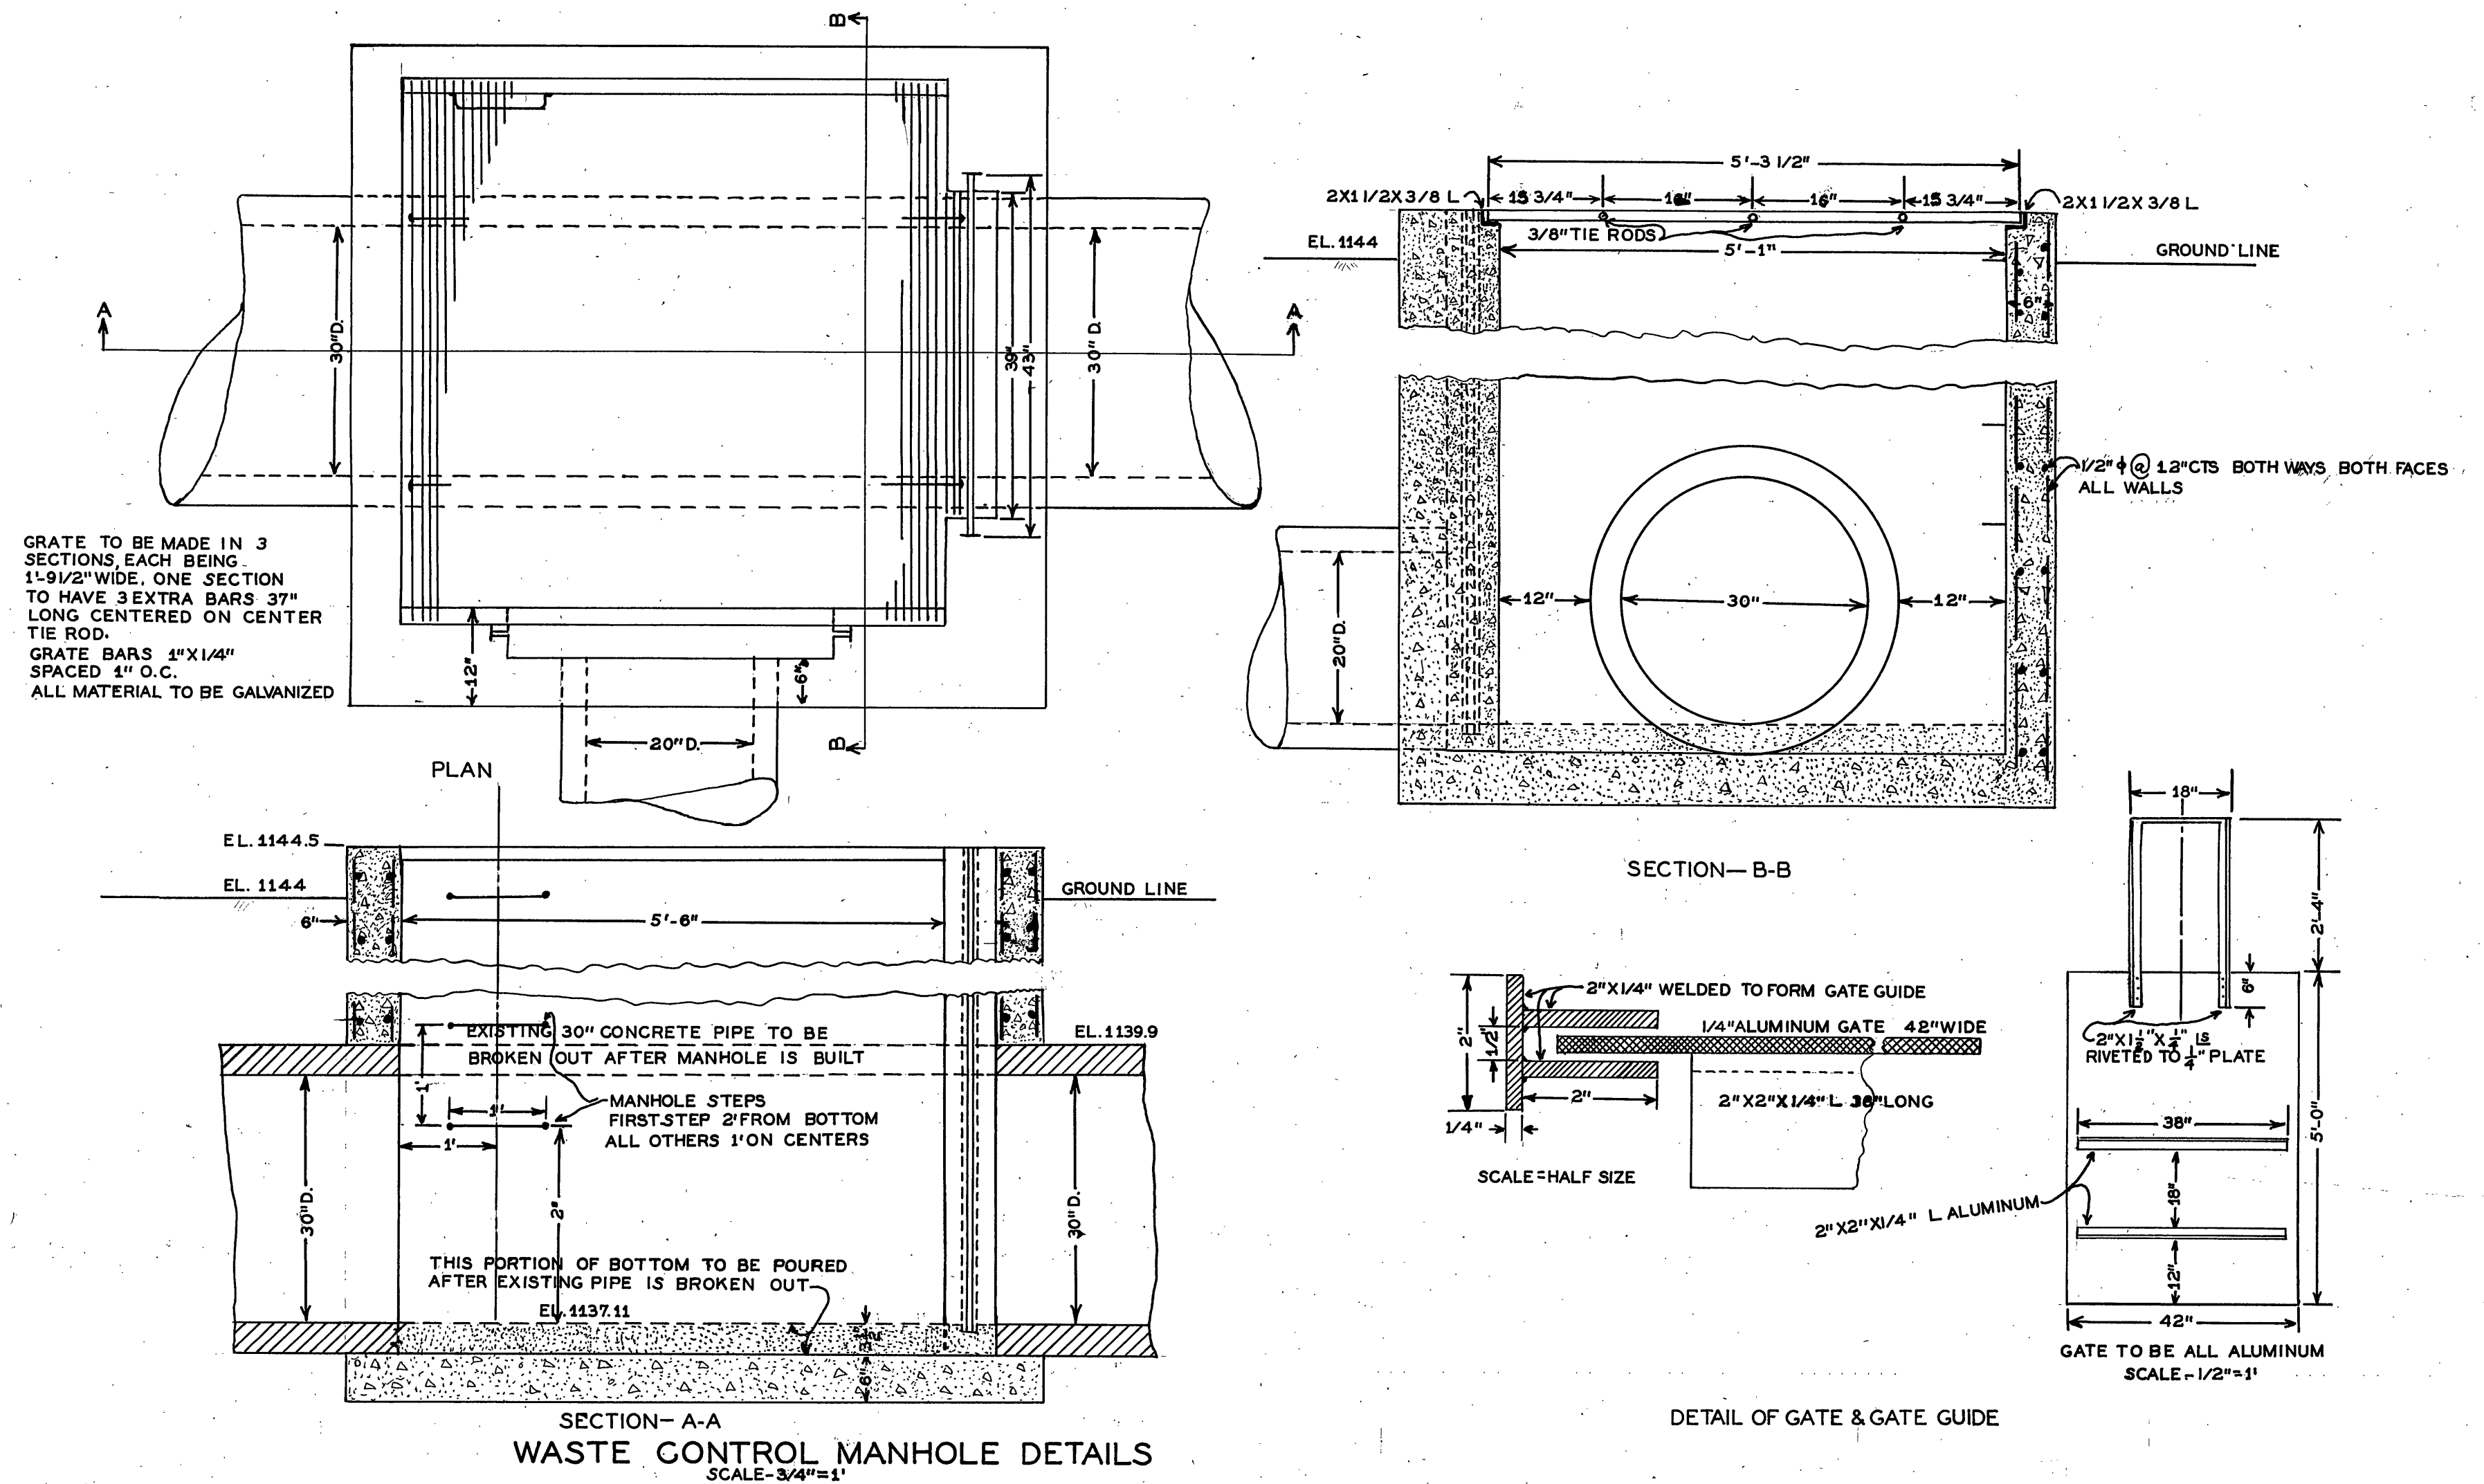


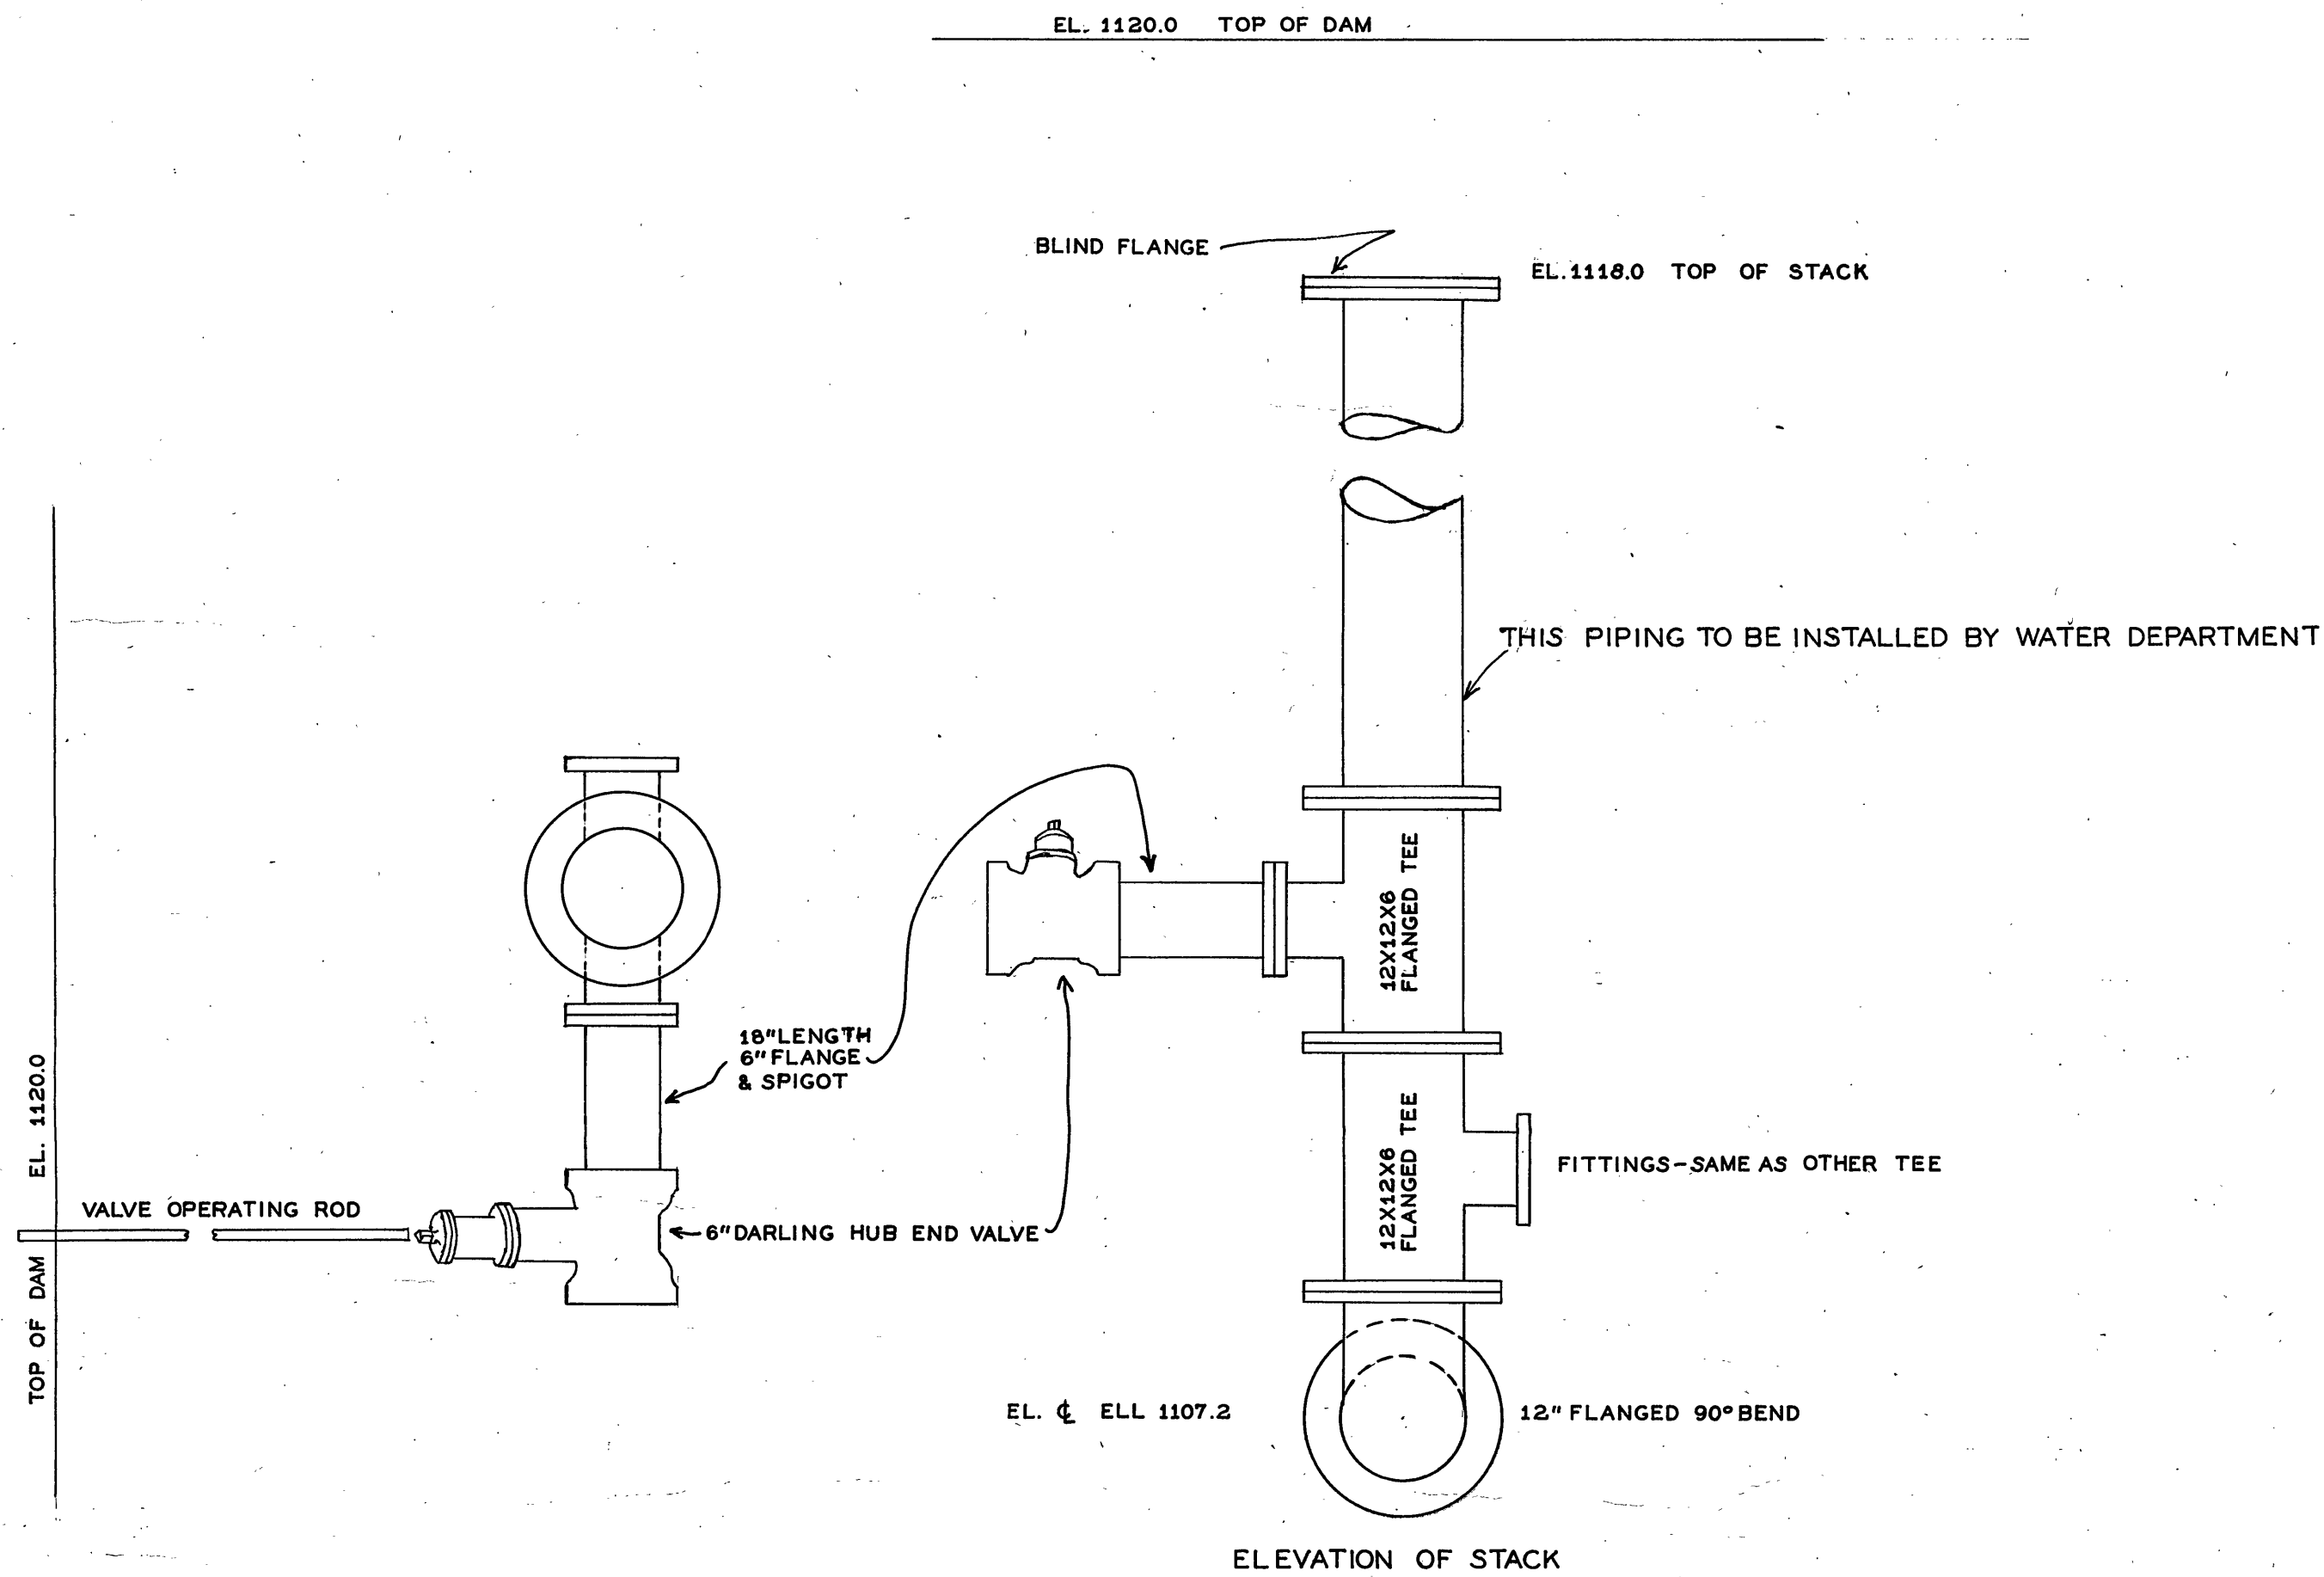

WATER DEPARTMENT
 CITY OF ROANOKE, VA.
 SECONDARY SETTLING BASIN
 CARVINS COVE
 SHEET 2 OF 2
 SCALES AS SHOWN
 DRAWN BY E.L.A. JUNE 8, 1950