

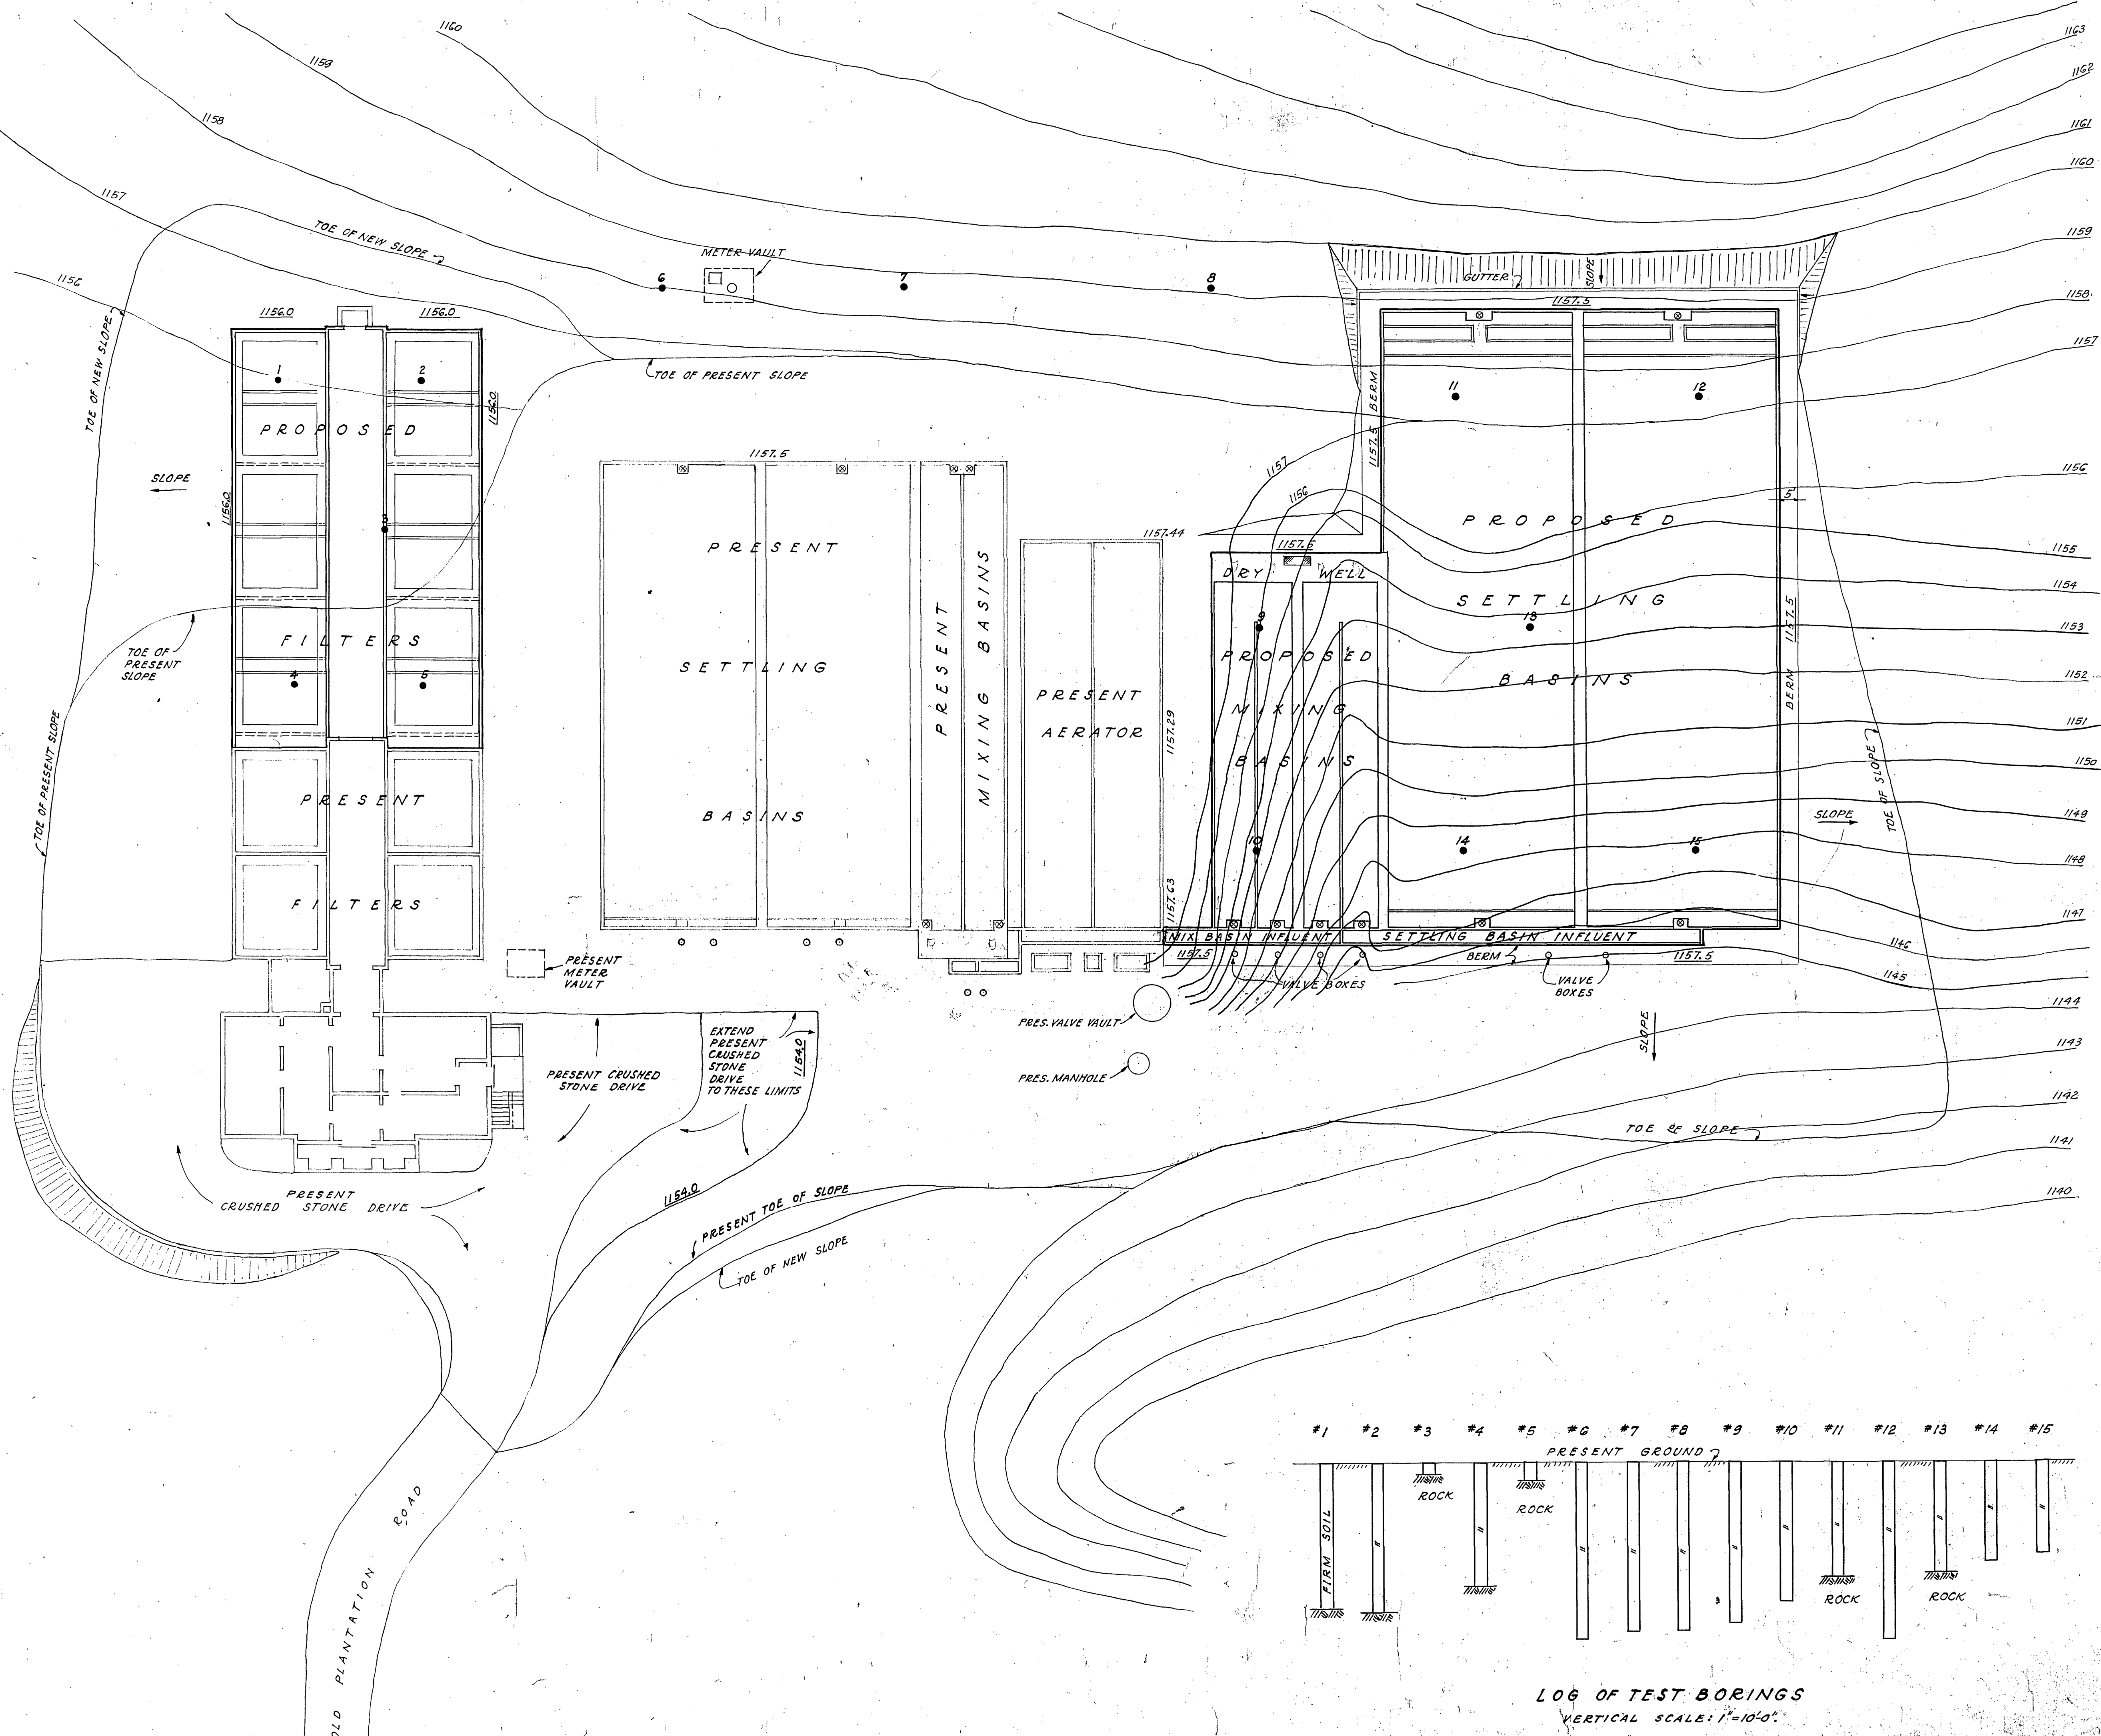


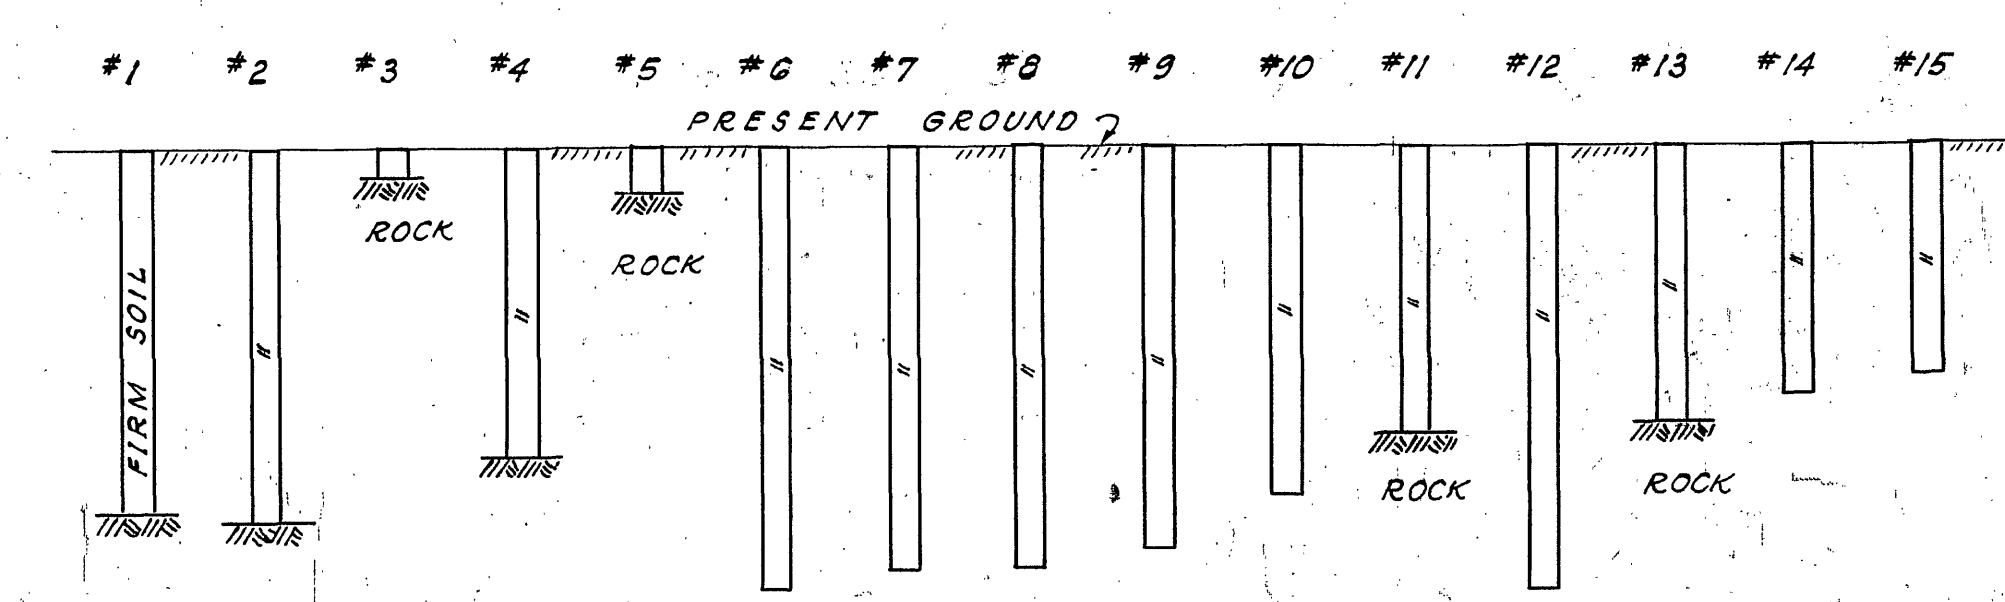

N
 SCALE: 1" = 20'.
 1157.5 INDICATES ELEVATION OF FINAL GRADE.

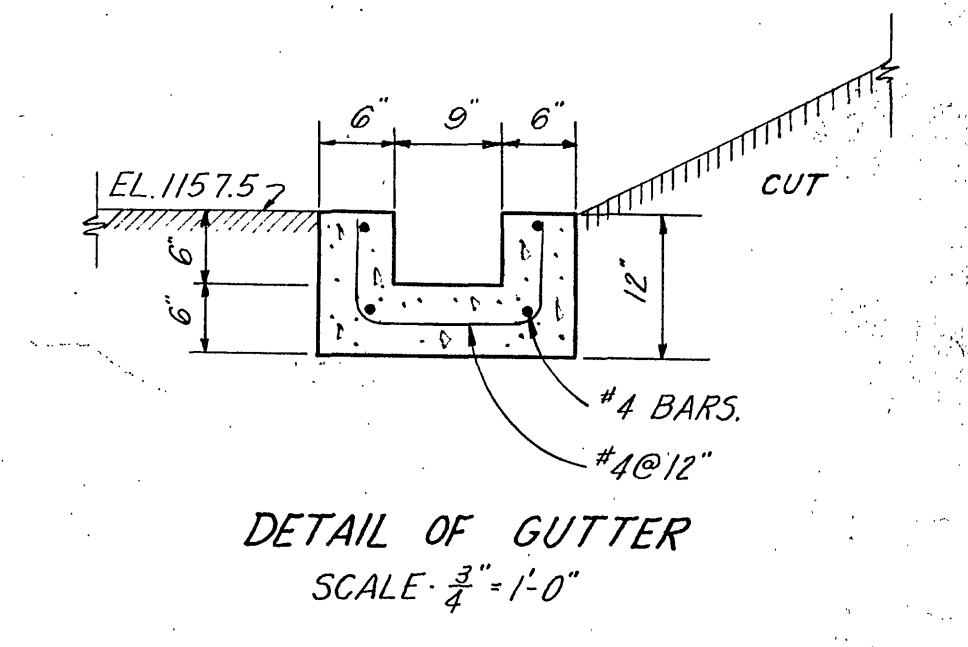

CARVIN'S COVE WATER SUPPLY
 FILTER PLANT ADDITION
GENERAL PLAN
 ROANOKE WATER DEPT.
 ROANOKE, VIRGINIA
 ALVORD, BURDICK, & HOWSON
 ENGINEERS CHICAGO
 1954