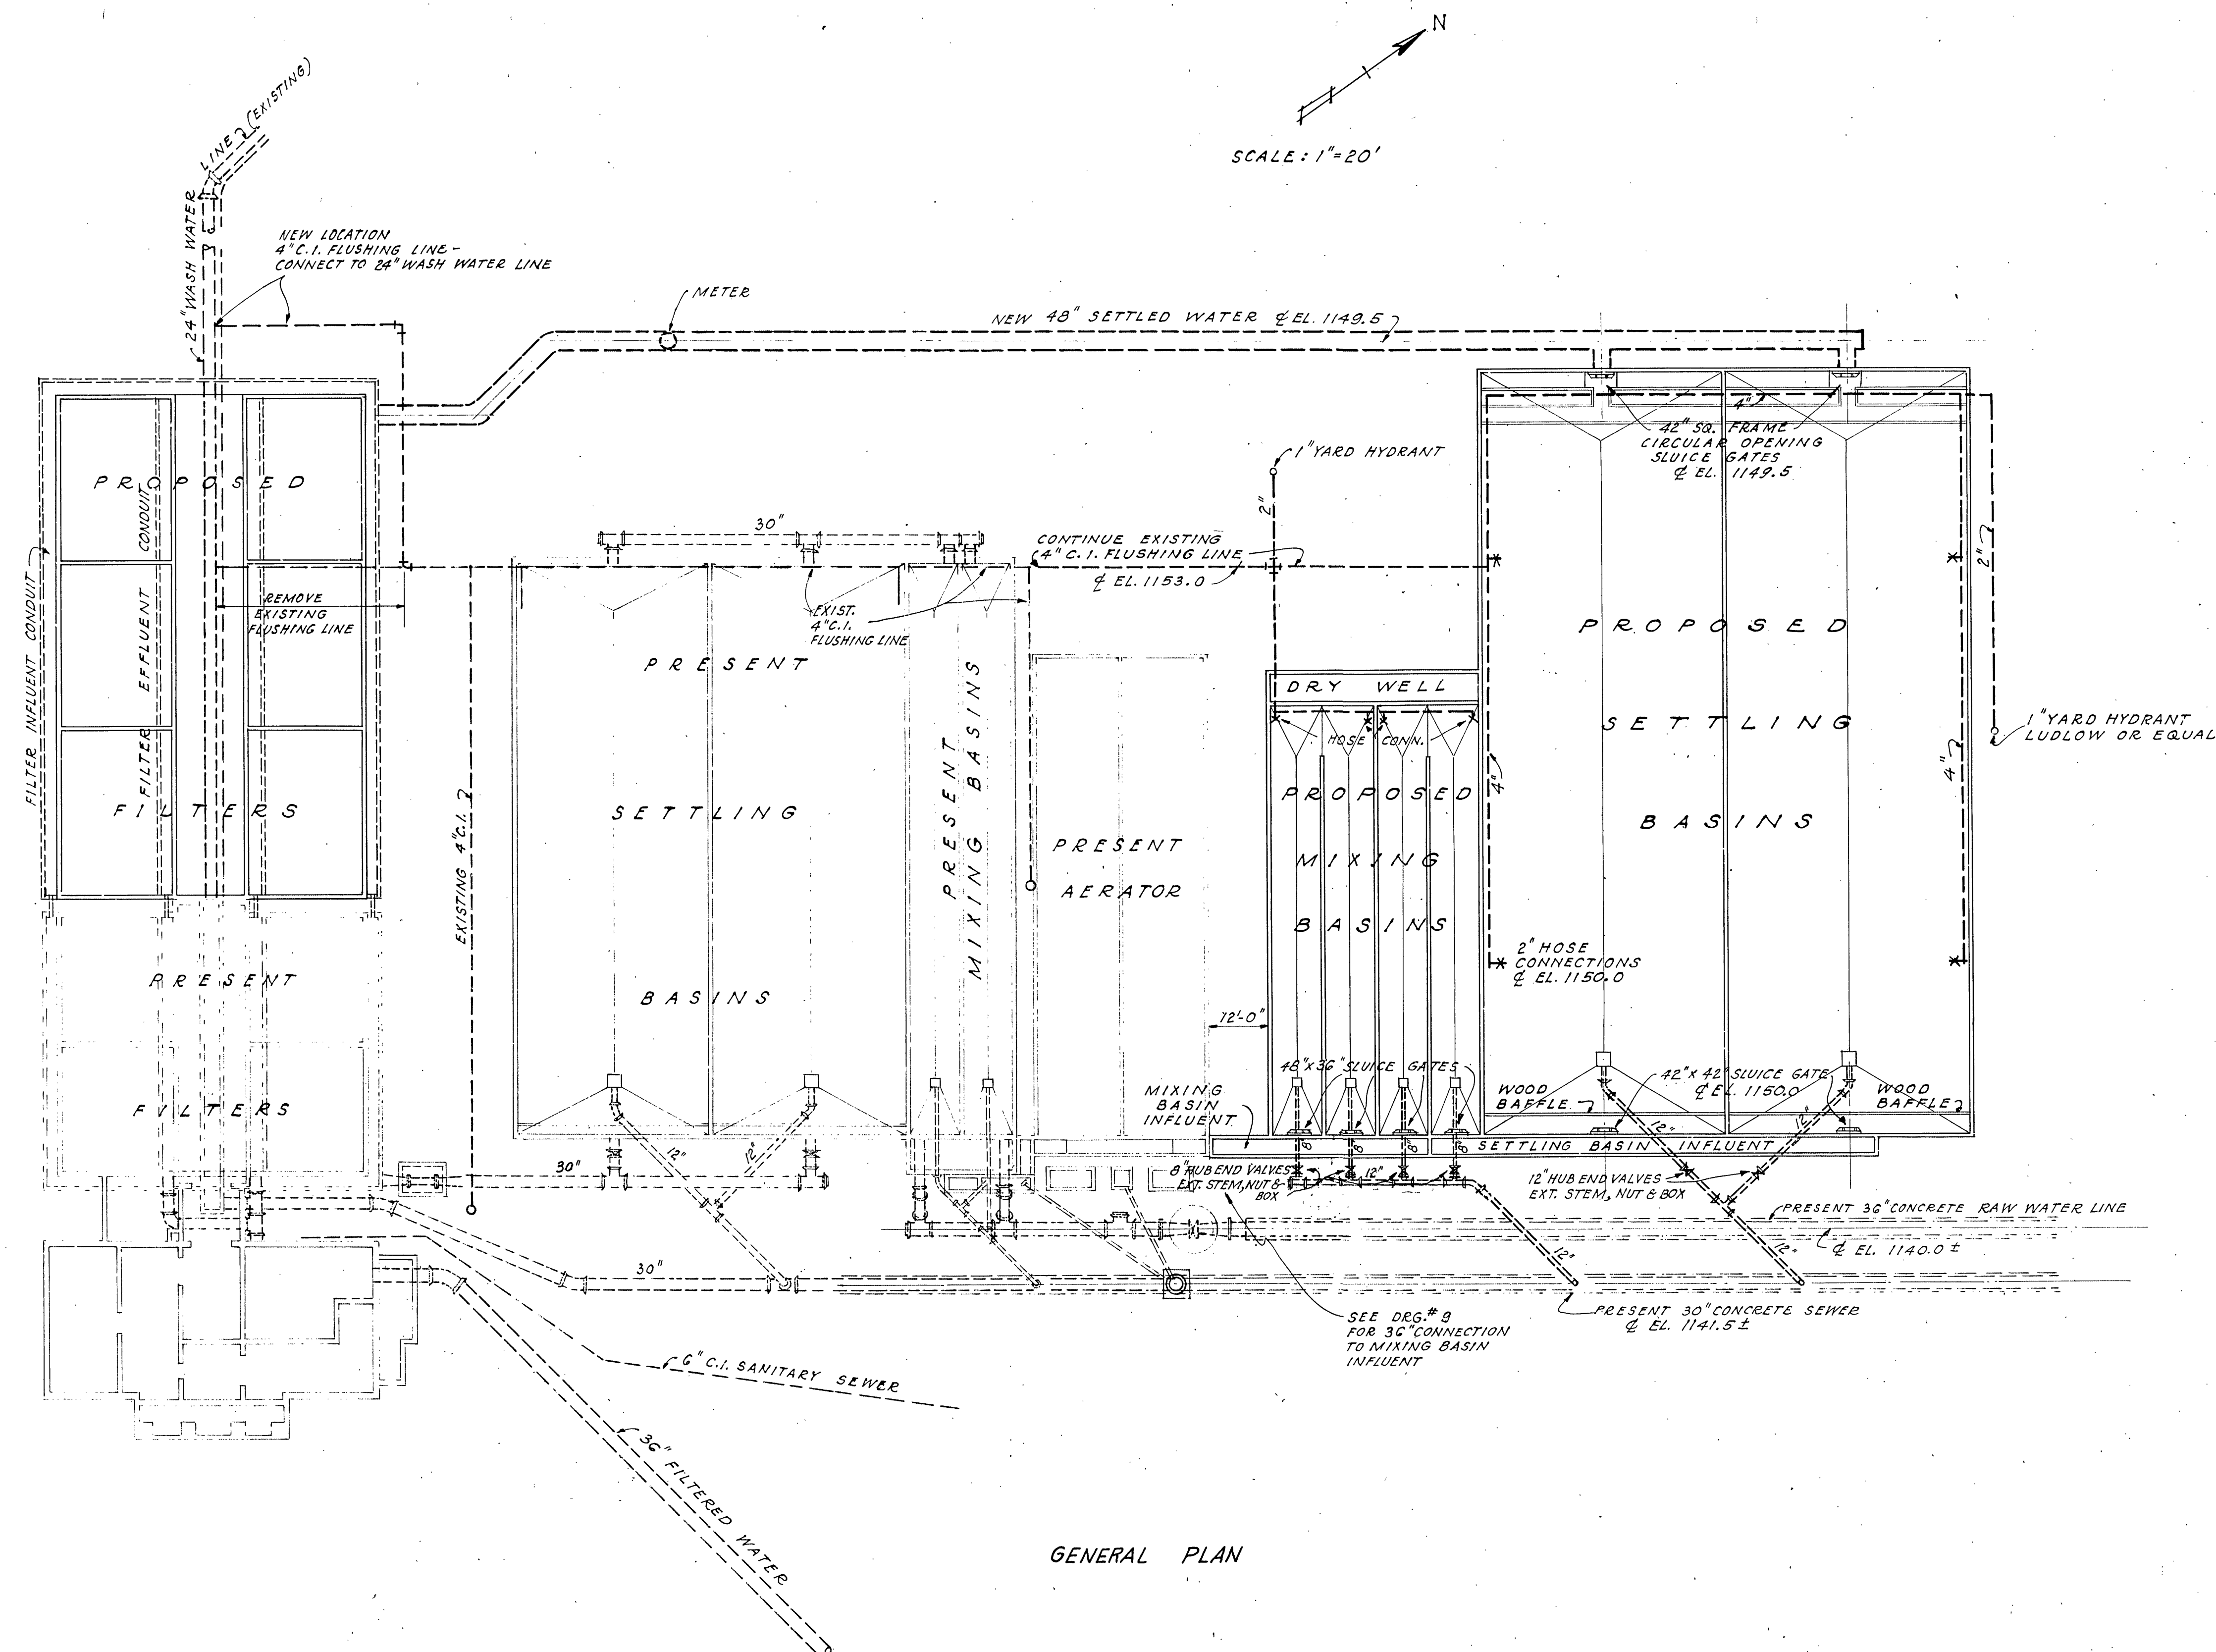


CARVIN'S COVE WATER SUPPLY
FILTER PLANT ADDITION
YARD PIPING
ROANOKE WATER DEPT.
ROANOKE, VIRGINIA

ALVORD, BURDICK, & HOWSON
ENGINEERS CHICAGO
1954