




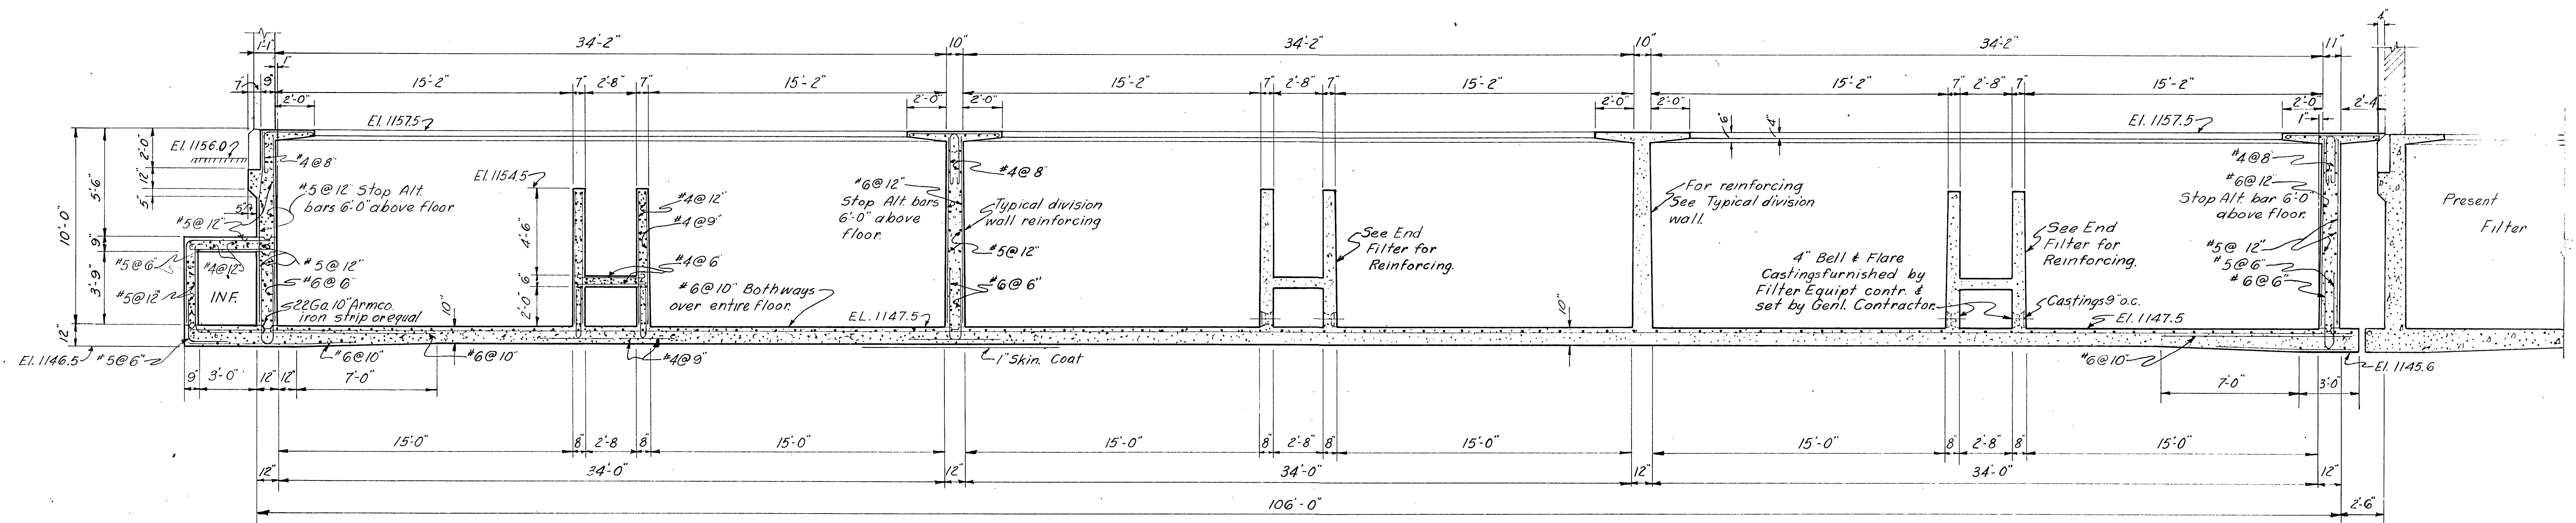


SECTION-AA
Scale: $\frac{1}{4}'' = 1'-0''$

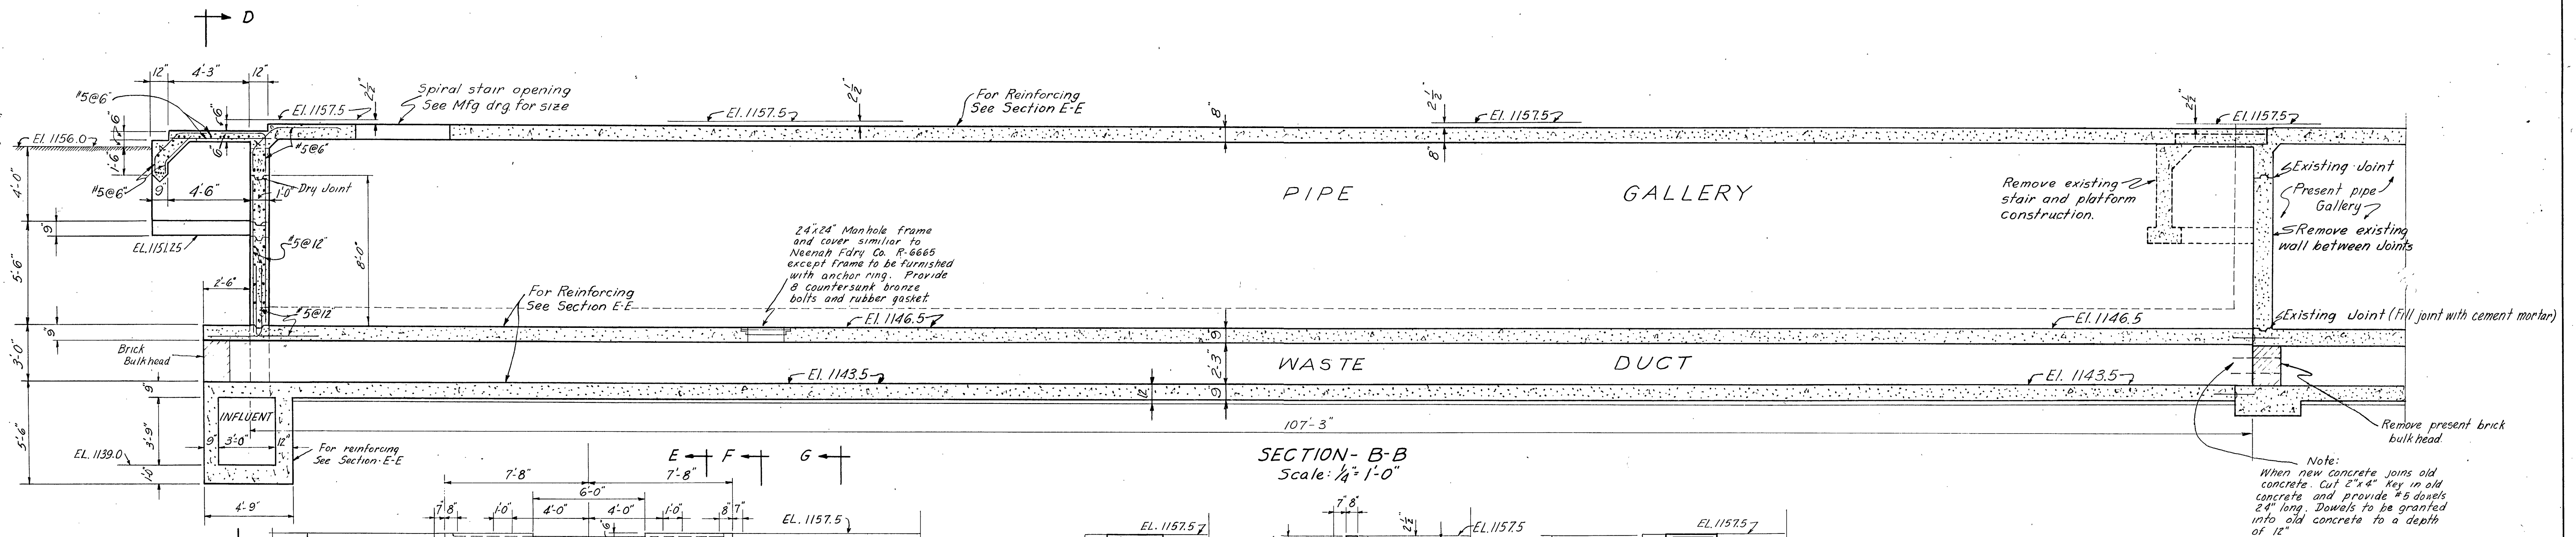


SECTION-B-B
Scale: $\frac{1}{4}'' = 1'-0''$

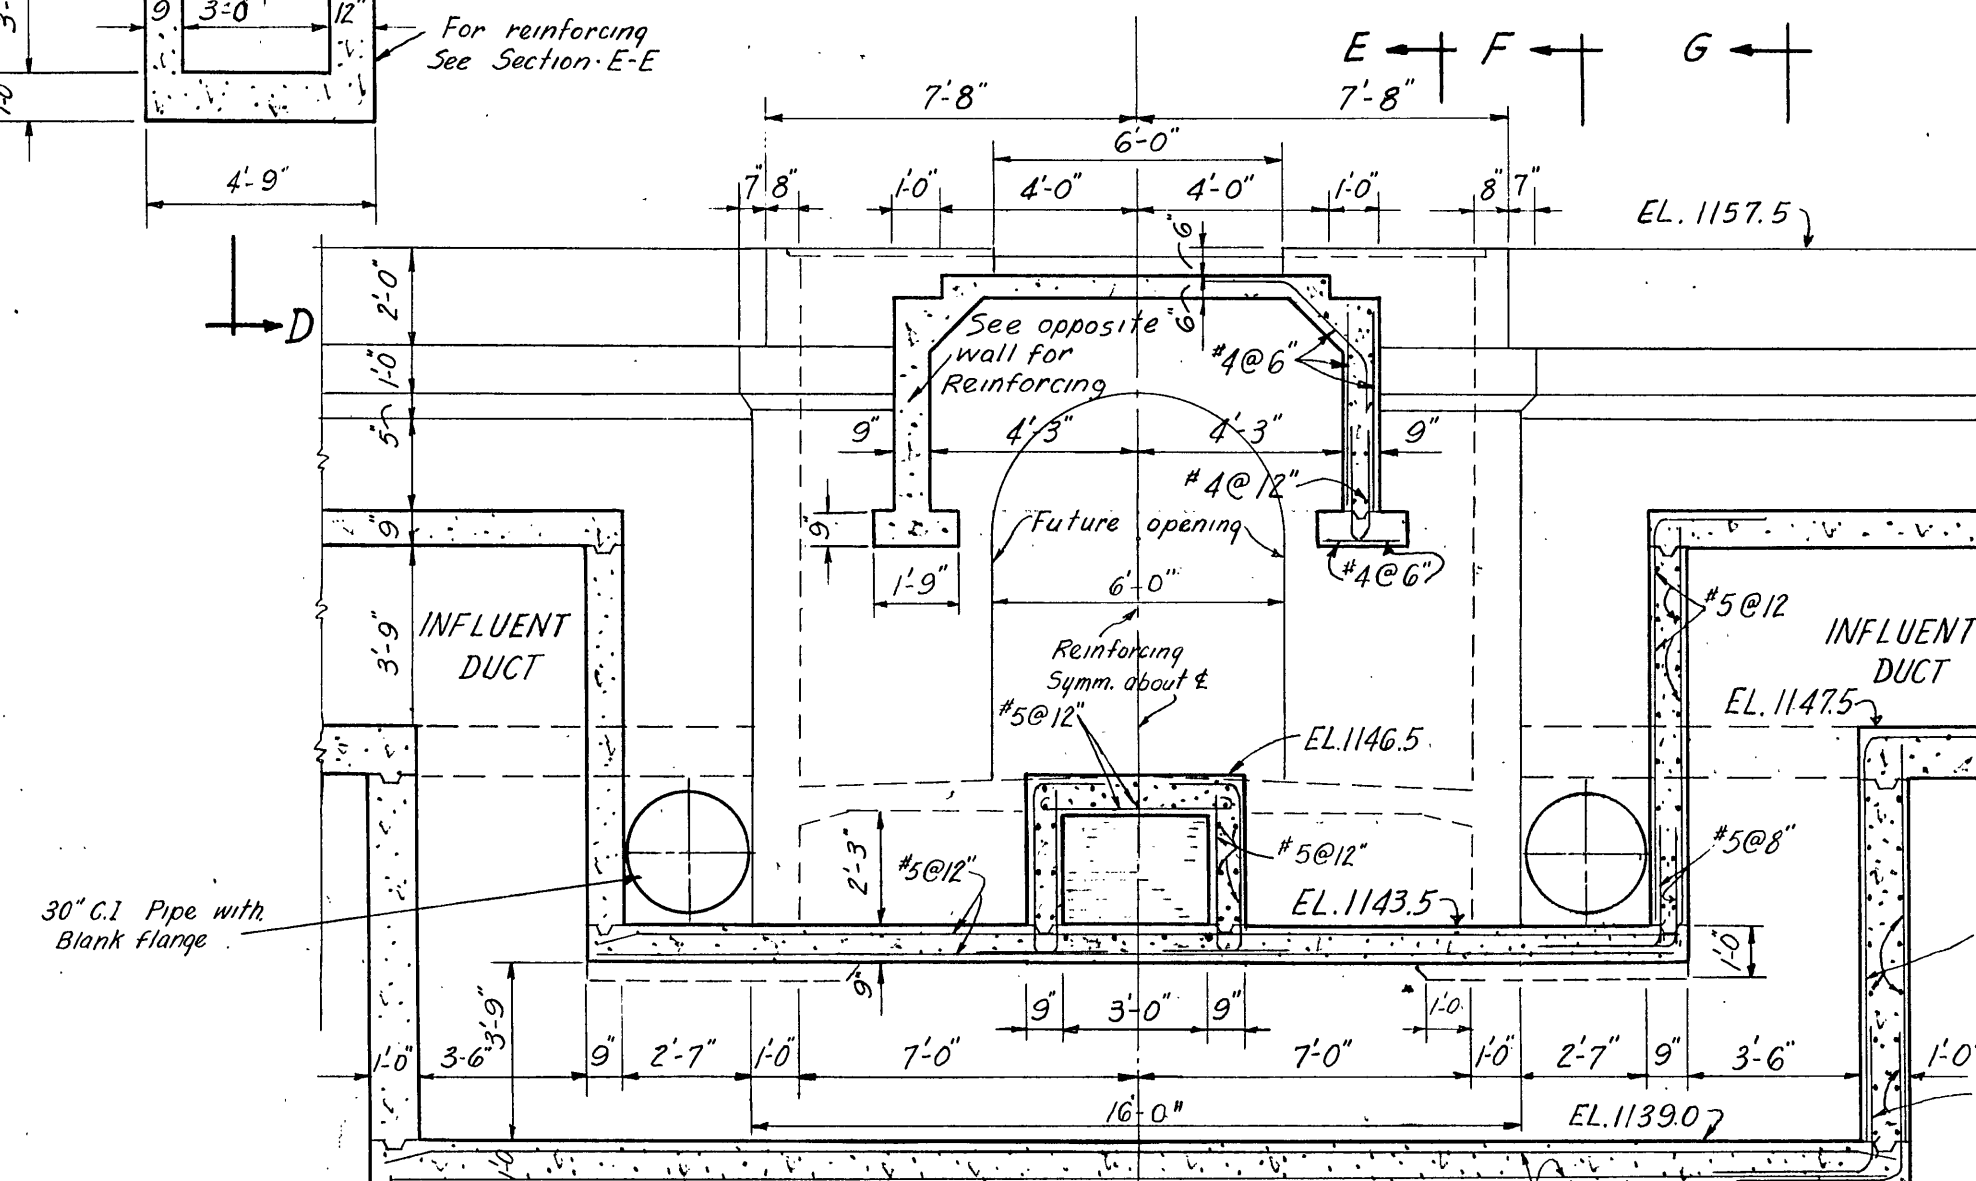


SECTION-D-D
Scale: $\frac{1}{4}'' = 1'-0''$

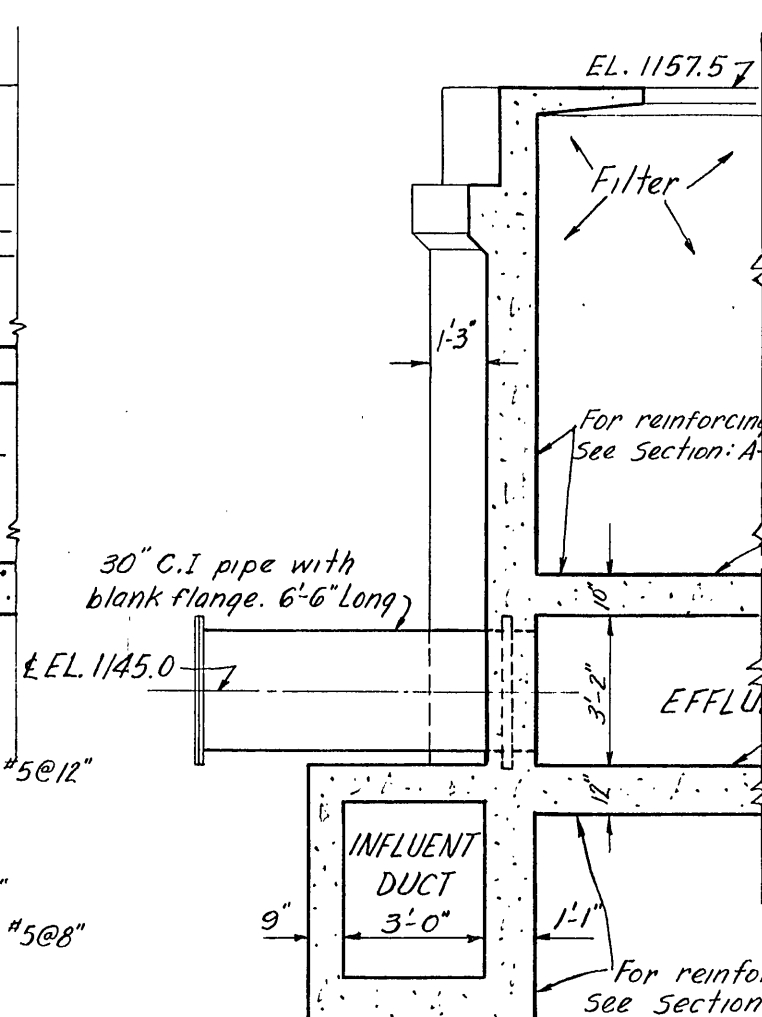

SECTION-F-F
Scale: $\frac{1}{4}'' = 1'-0''$

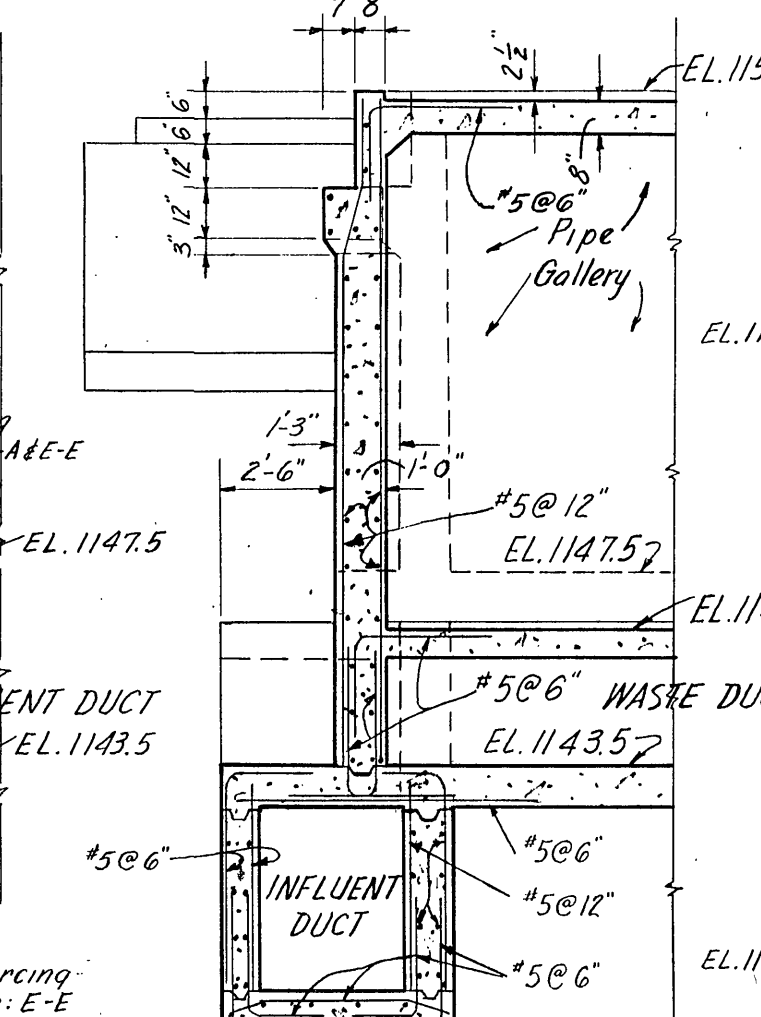

SECTION-E-E
Scale: $\frac{1}{4}'' = 1'-0''$

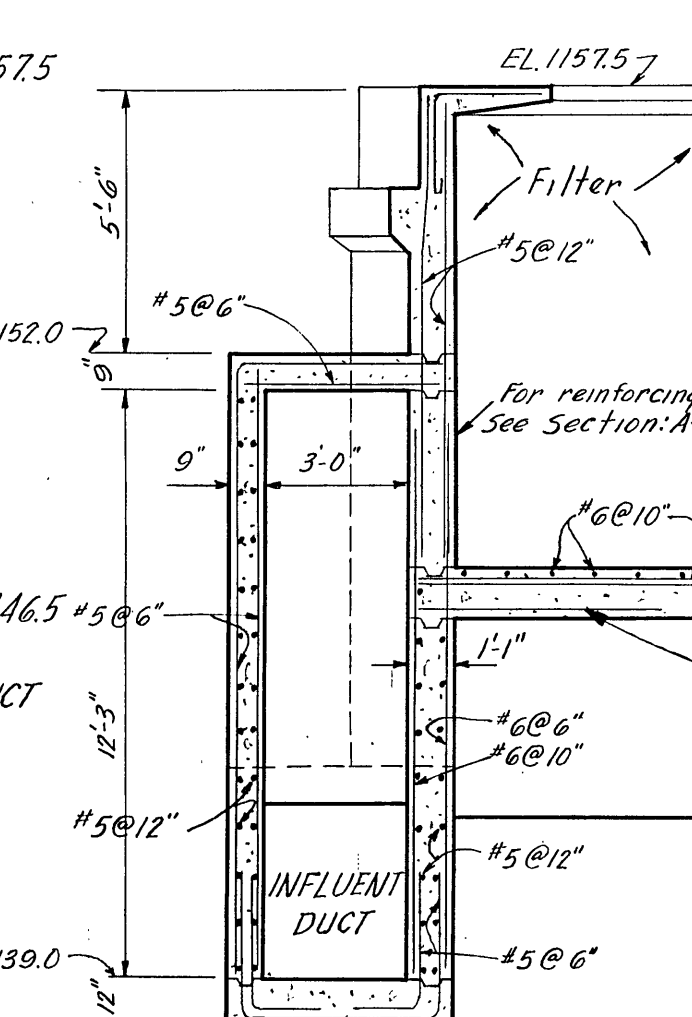

SECTION-G-G
Scale: $\frac{1}{4}'' = 1'-0''$

Note: For location of Section A-A & B-B in plan see Dwg. 2.