
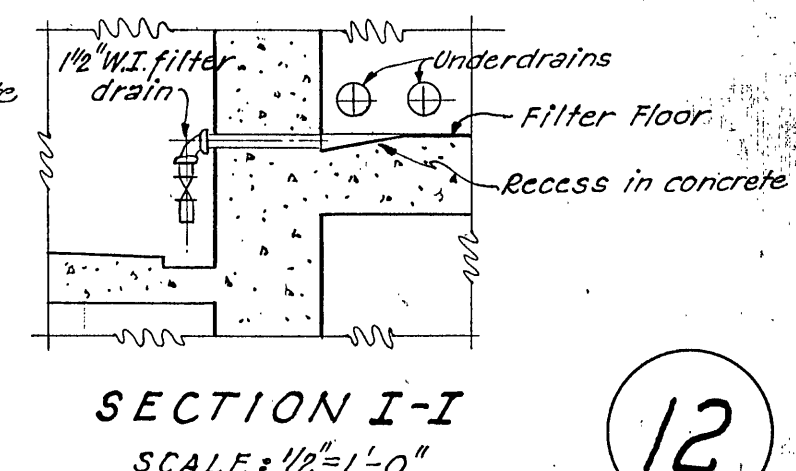
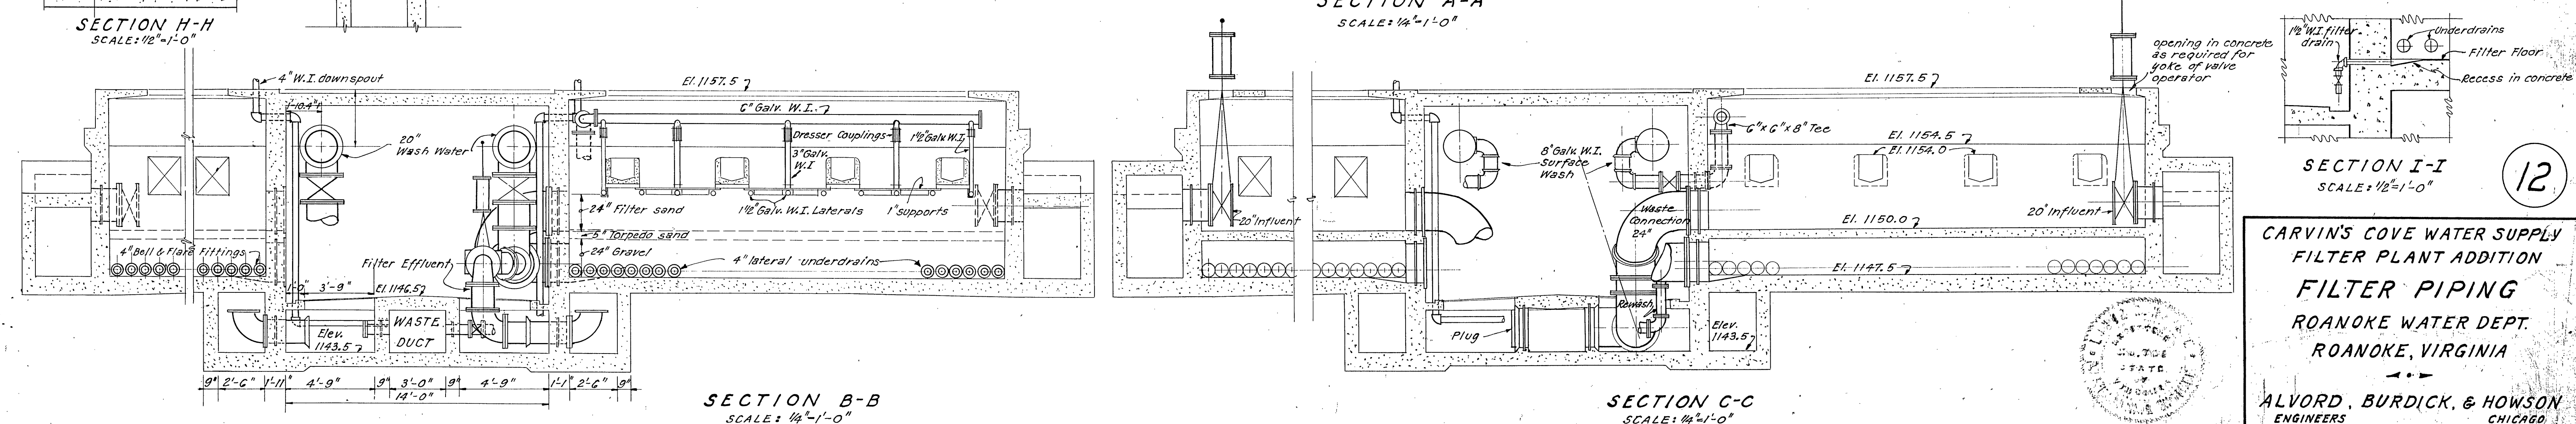
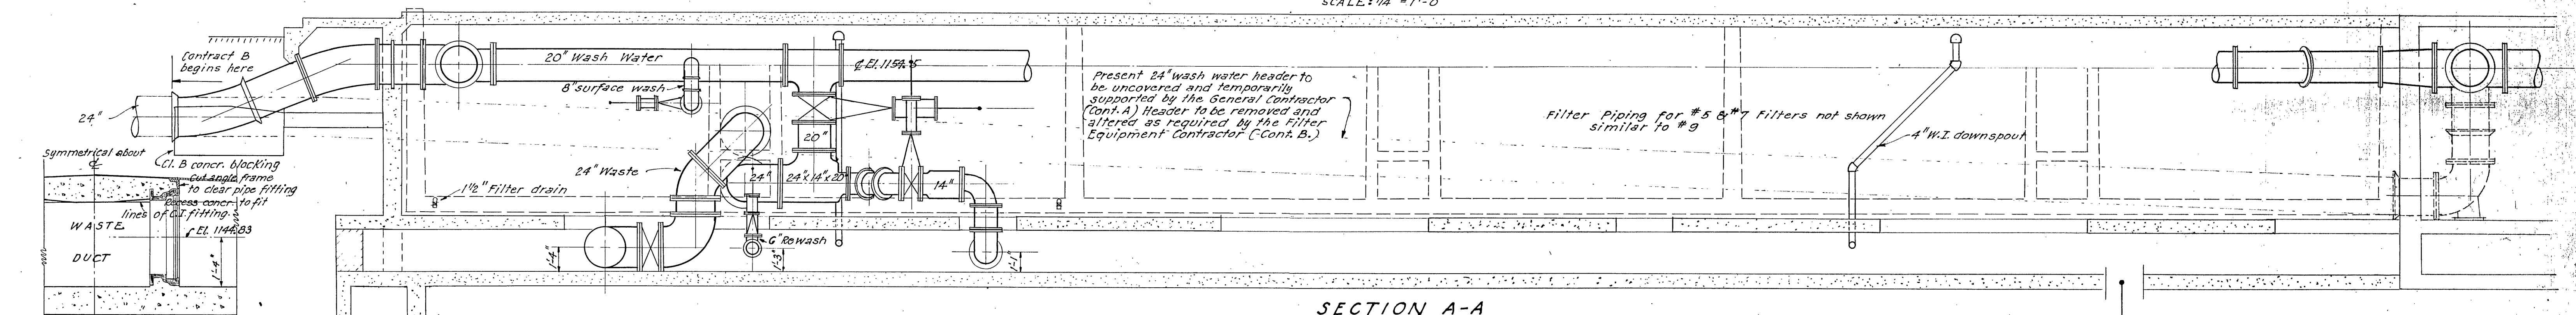


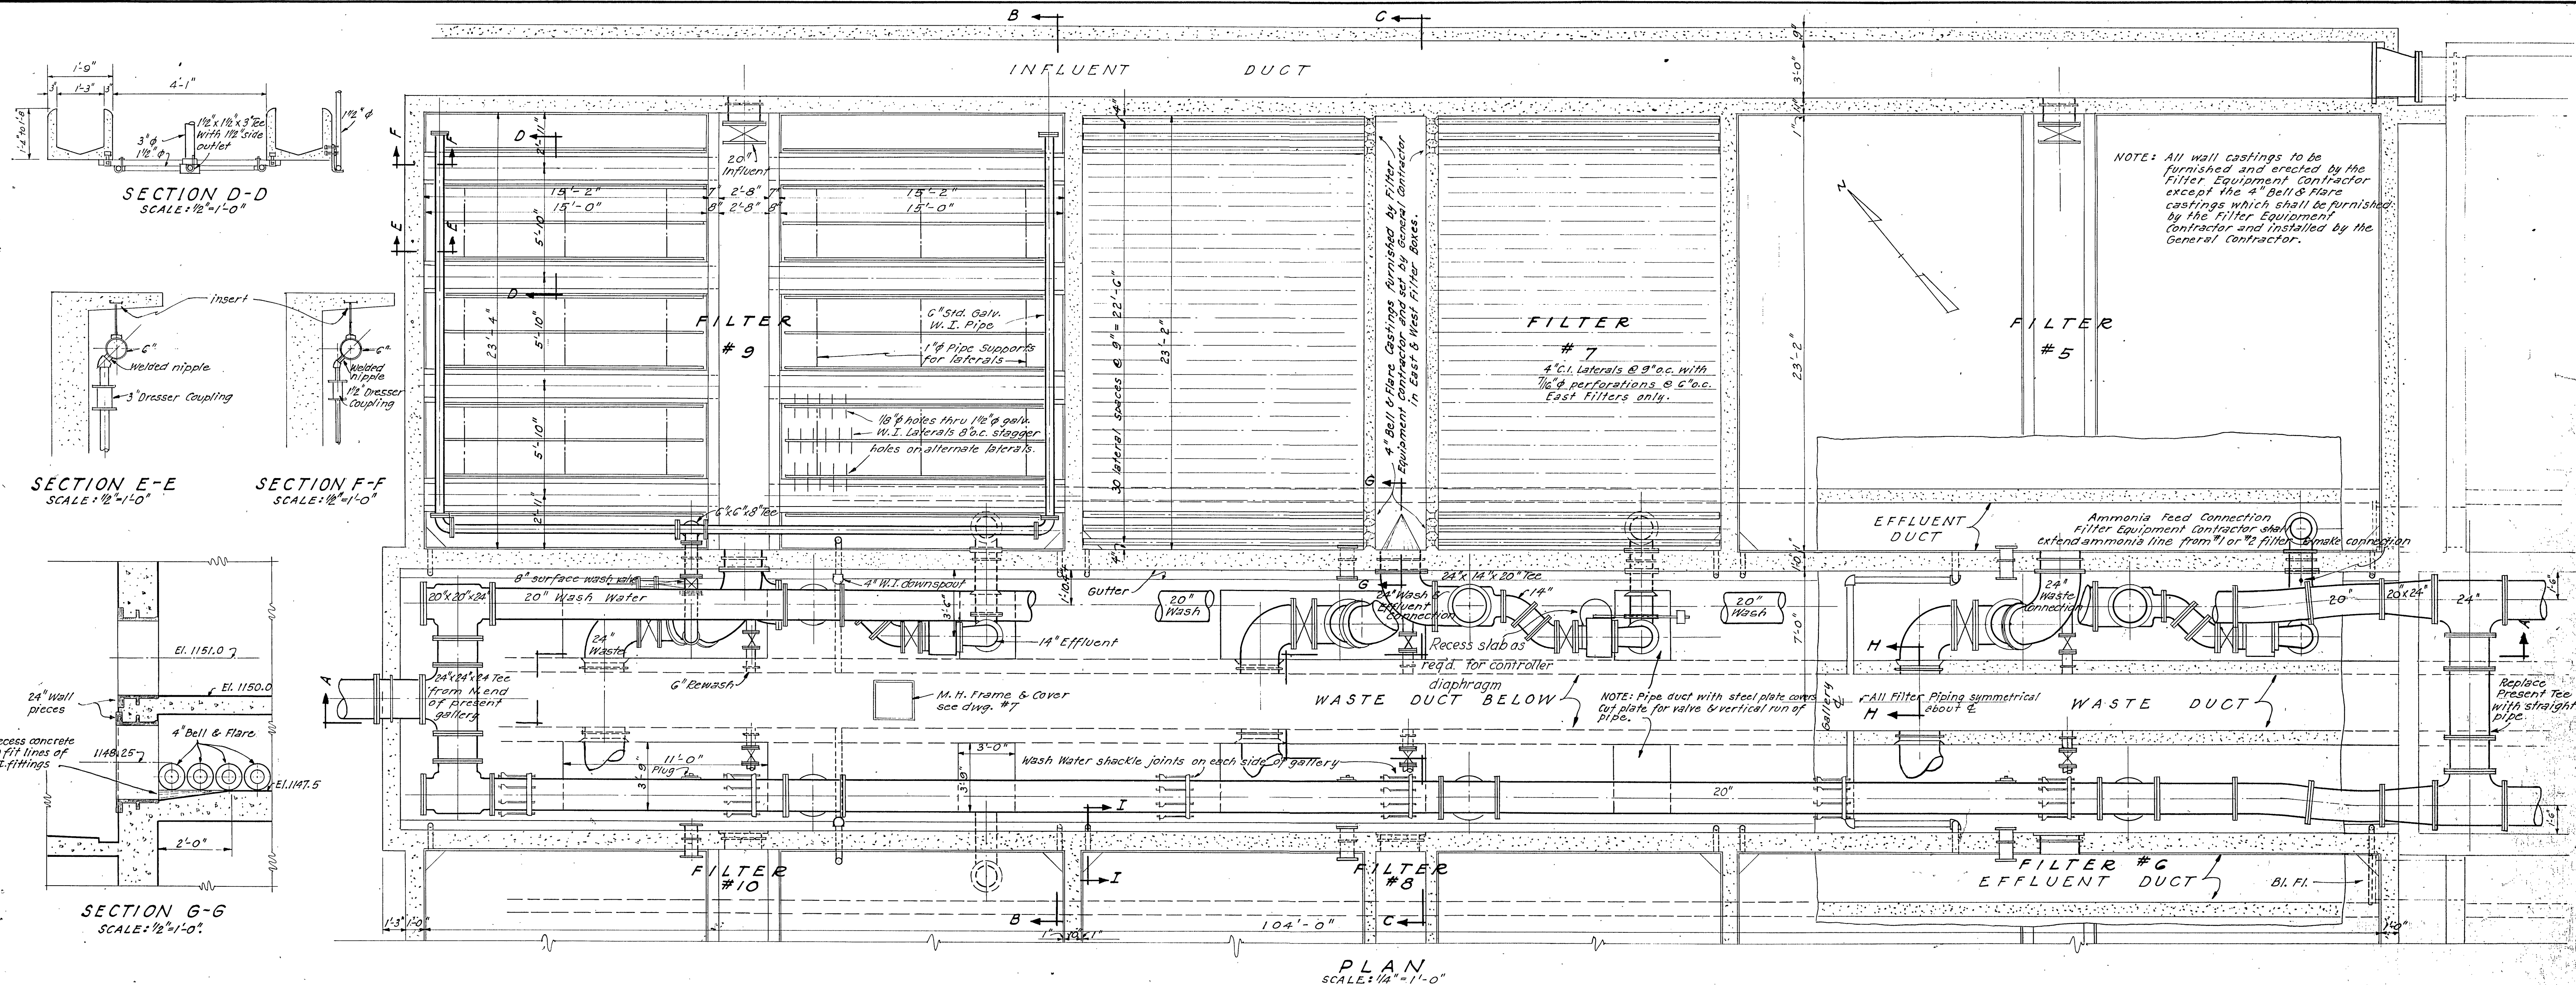

CARVIN'S COVE WATER SUPPLY
FILTER PLANT ADDITION
FILTER PIPING
ROANOKE WATER DEPT.
ROANOKE, VIRGINIA

—♦—

ALVORD, BURDICK, & HOWSON
ENGINEERS
CHICAGO
1954