




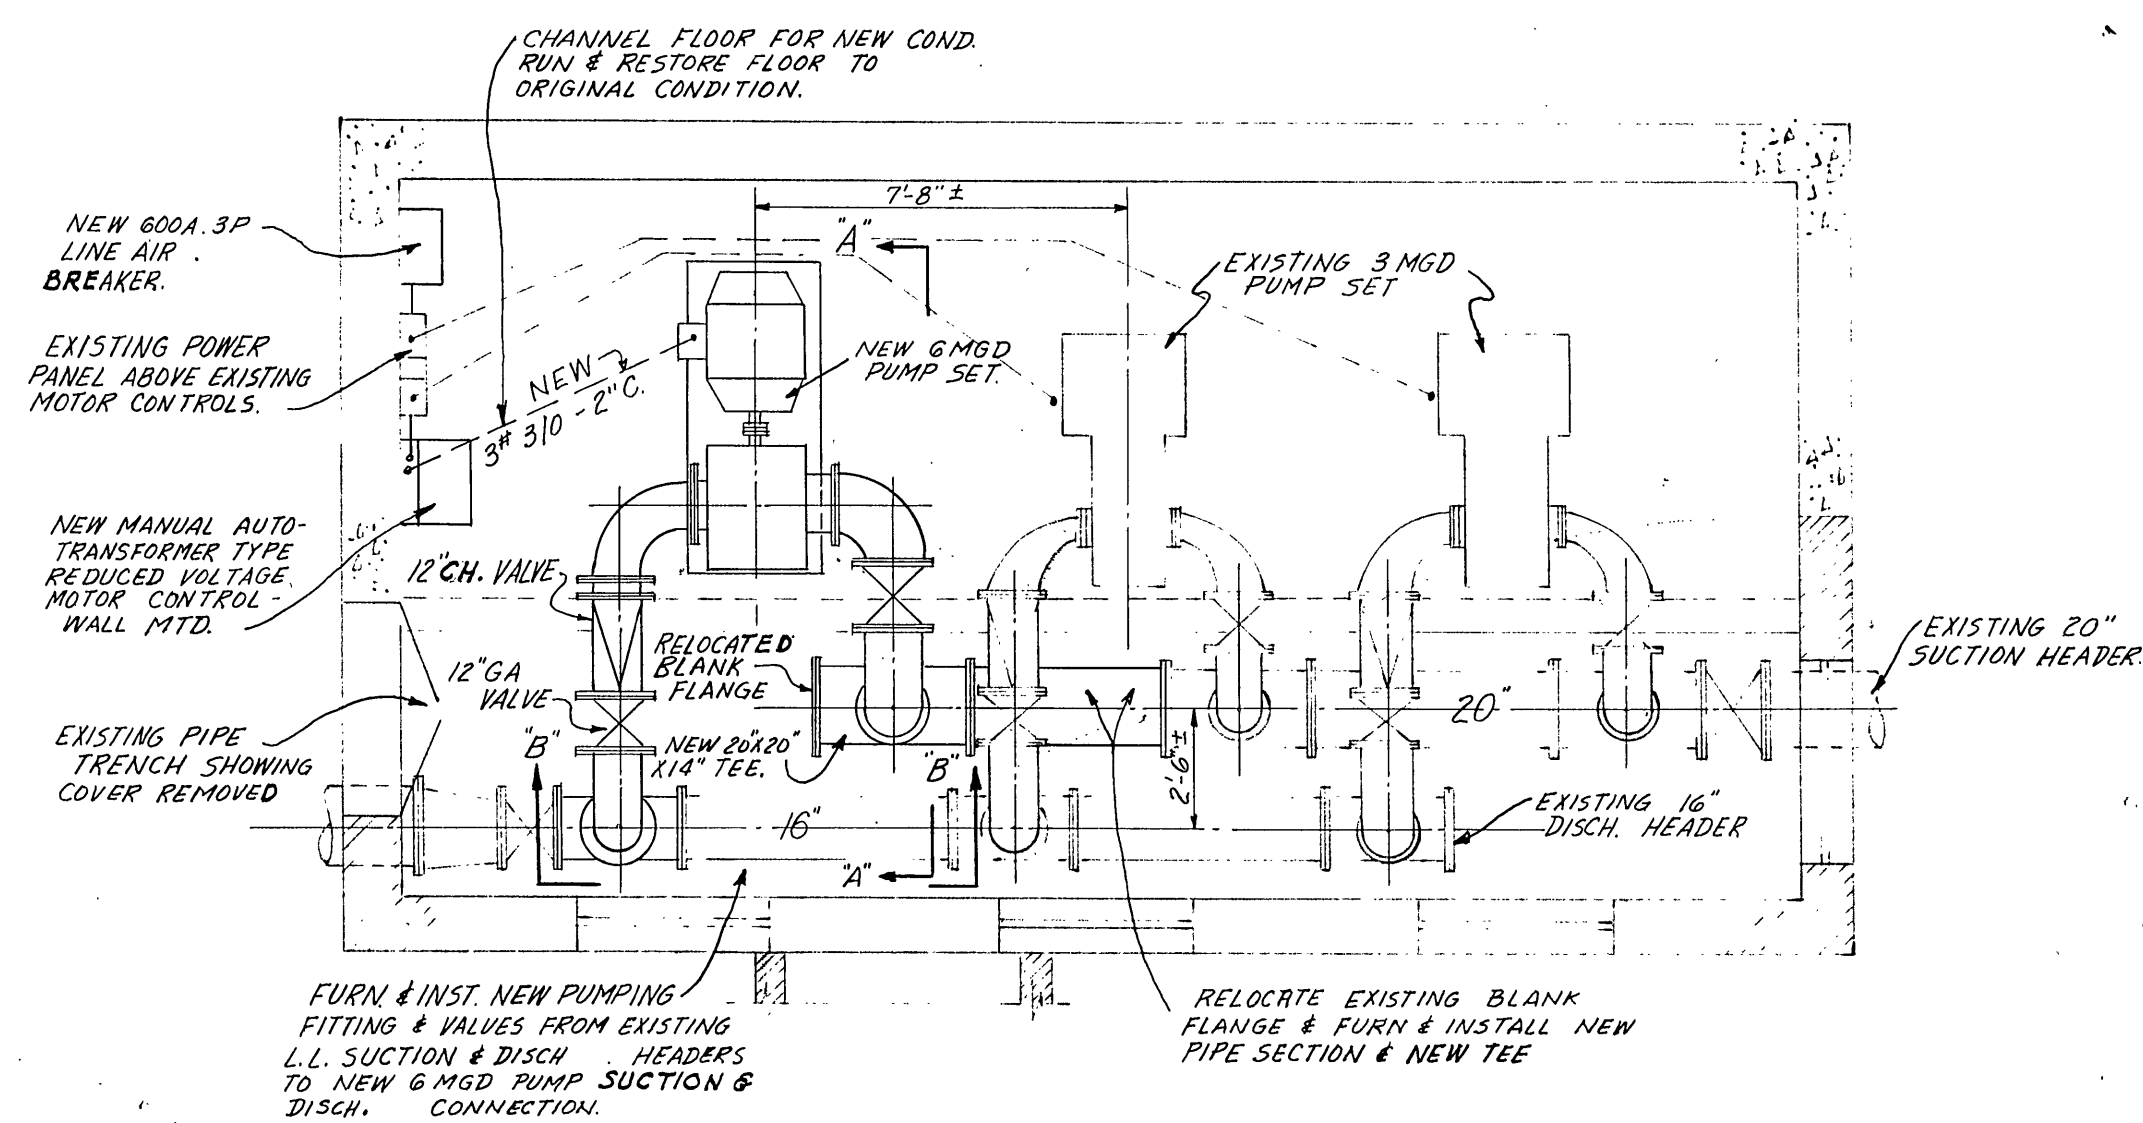


PLAN OF LOW LIFT PUMP HOUSE
SCALE: $\frac{1}{4}" = 1'-0"$

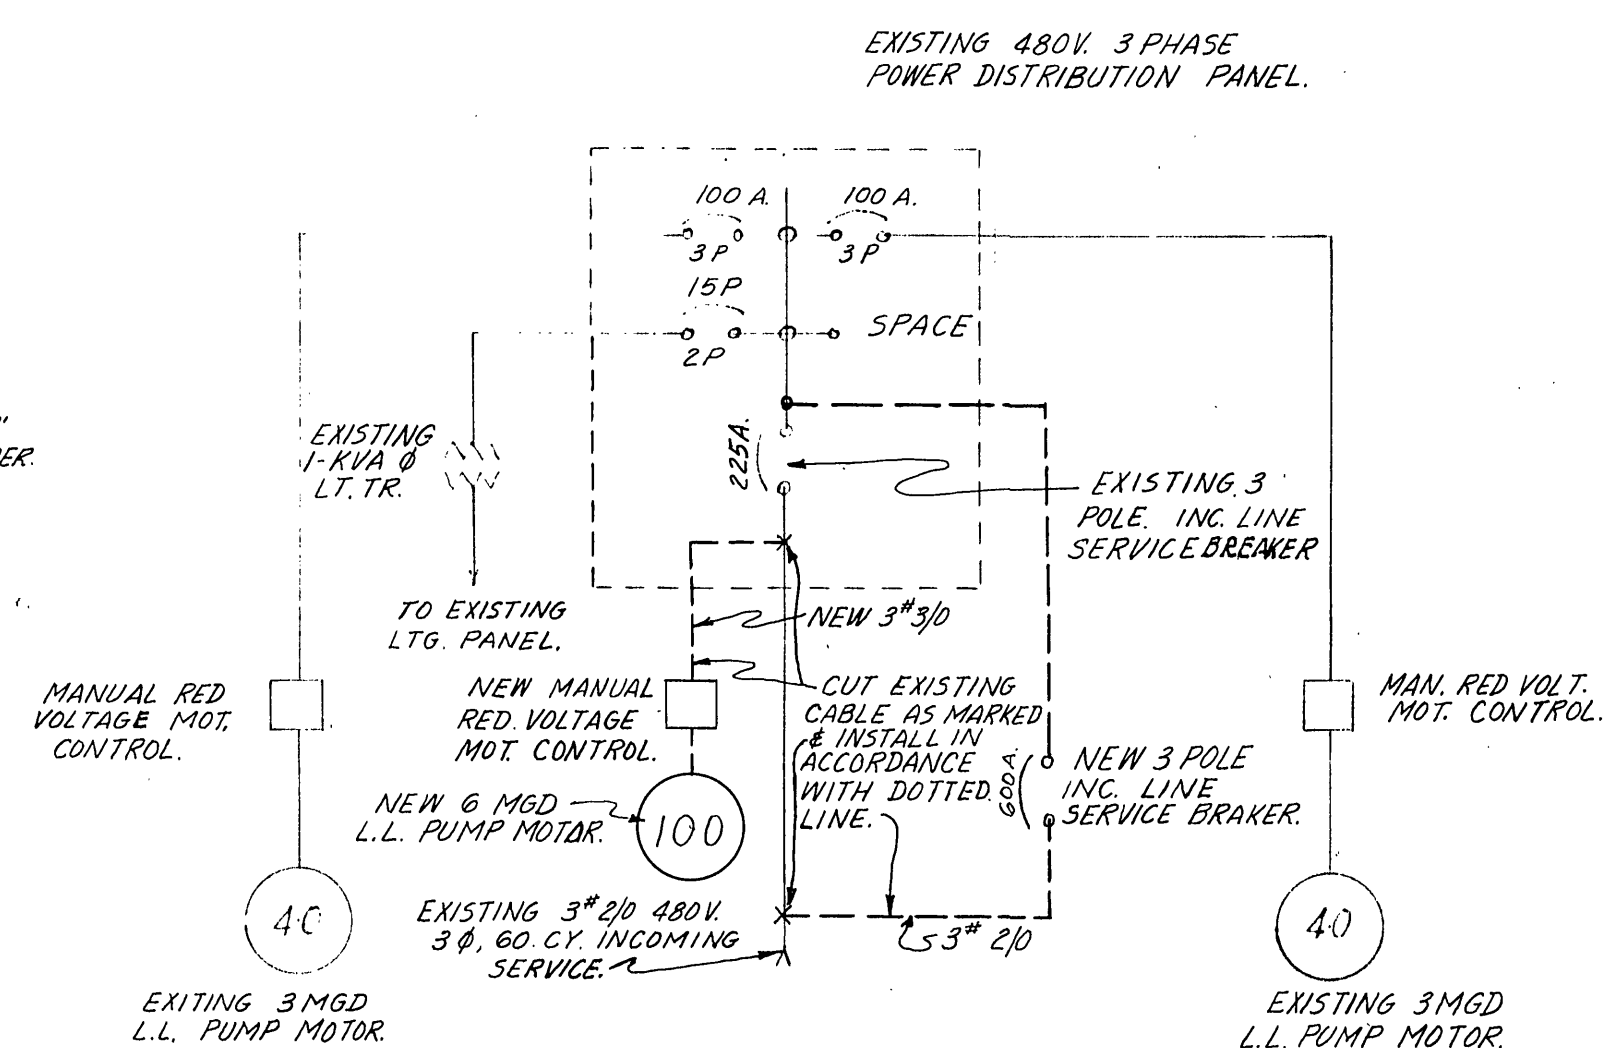

ONE LINE WIRING DIAGRAM

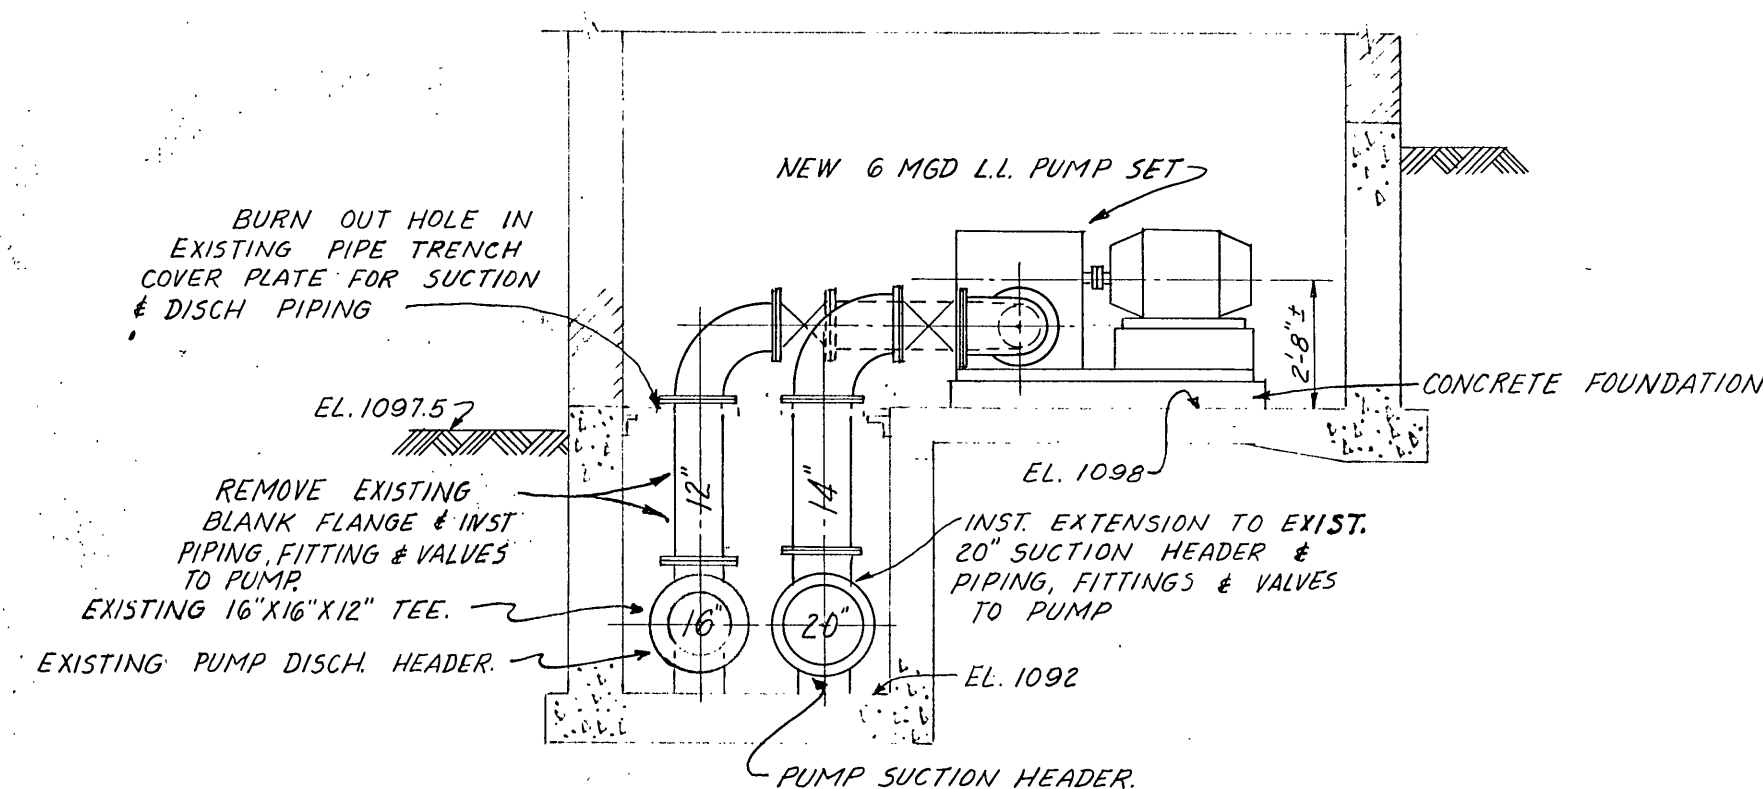

SECTION: A-A
SCALE: $\frac{1}{4}" = 1'-0"$

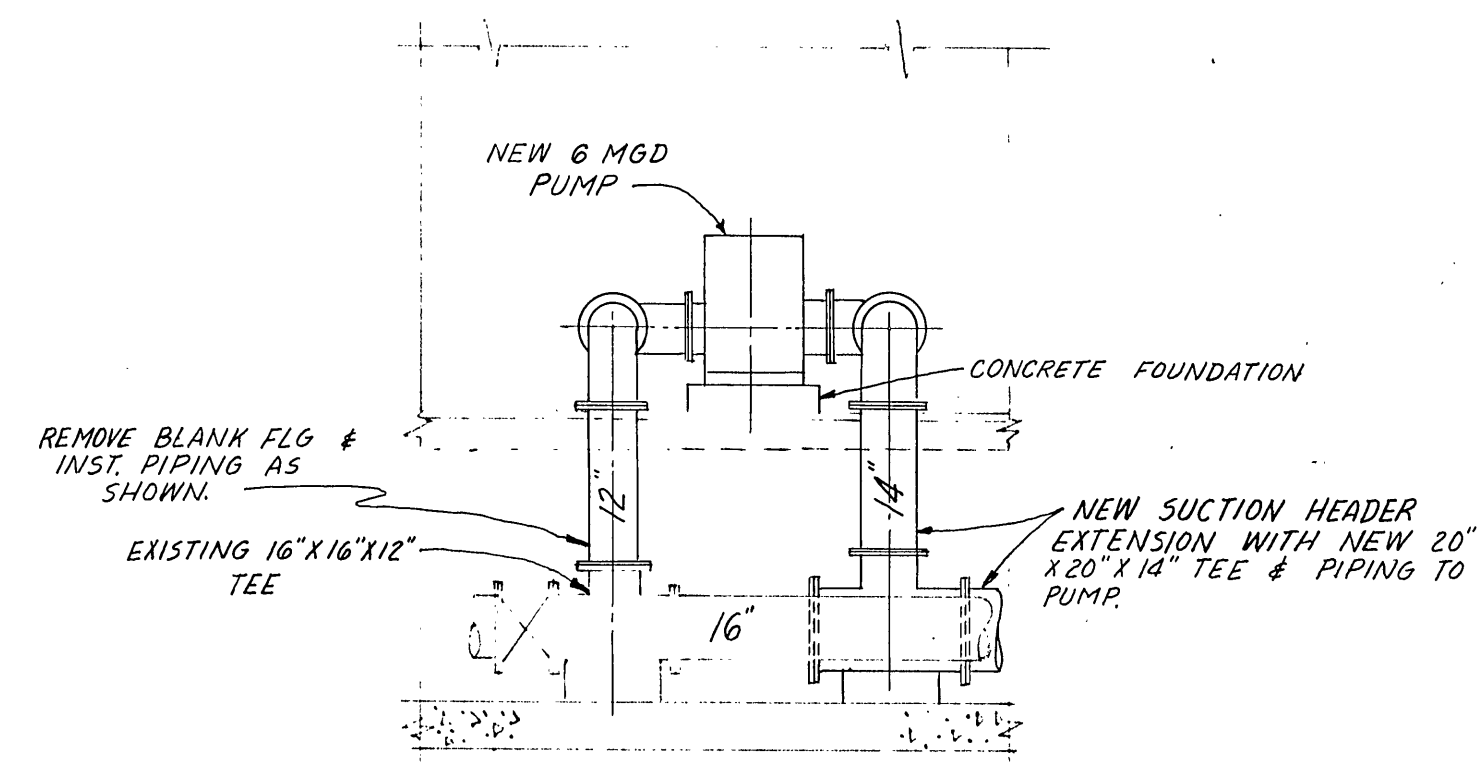

SECTION: B-B
SCALE: $\frac{1}{4}" = 1'-0"$