


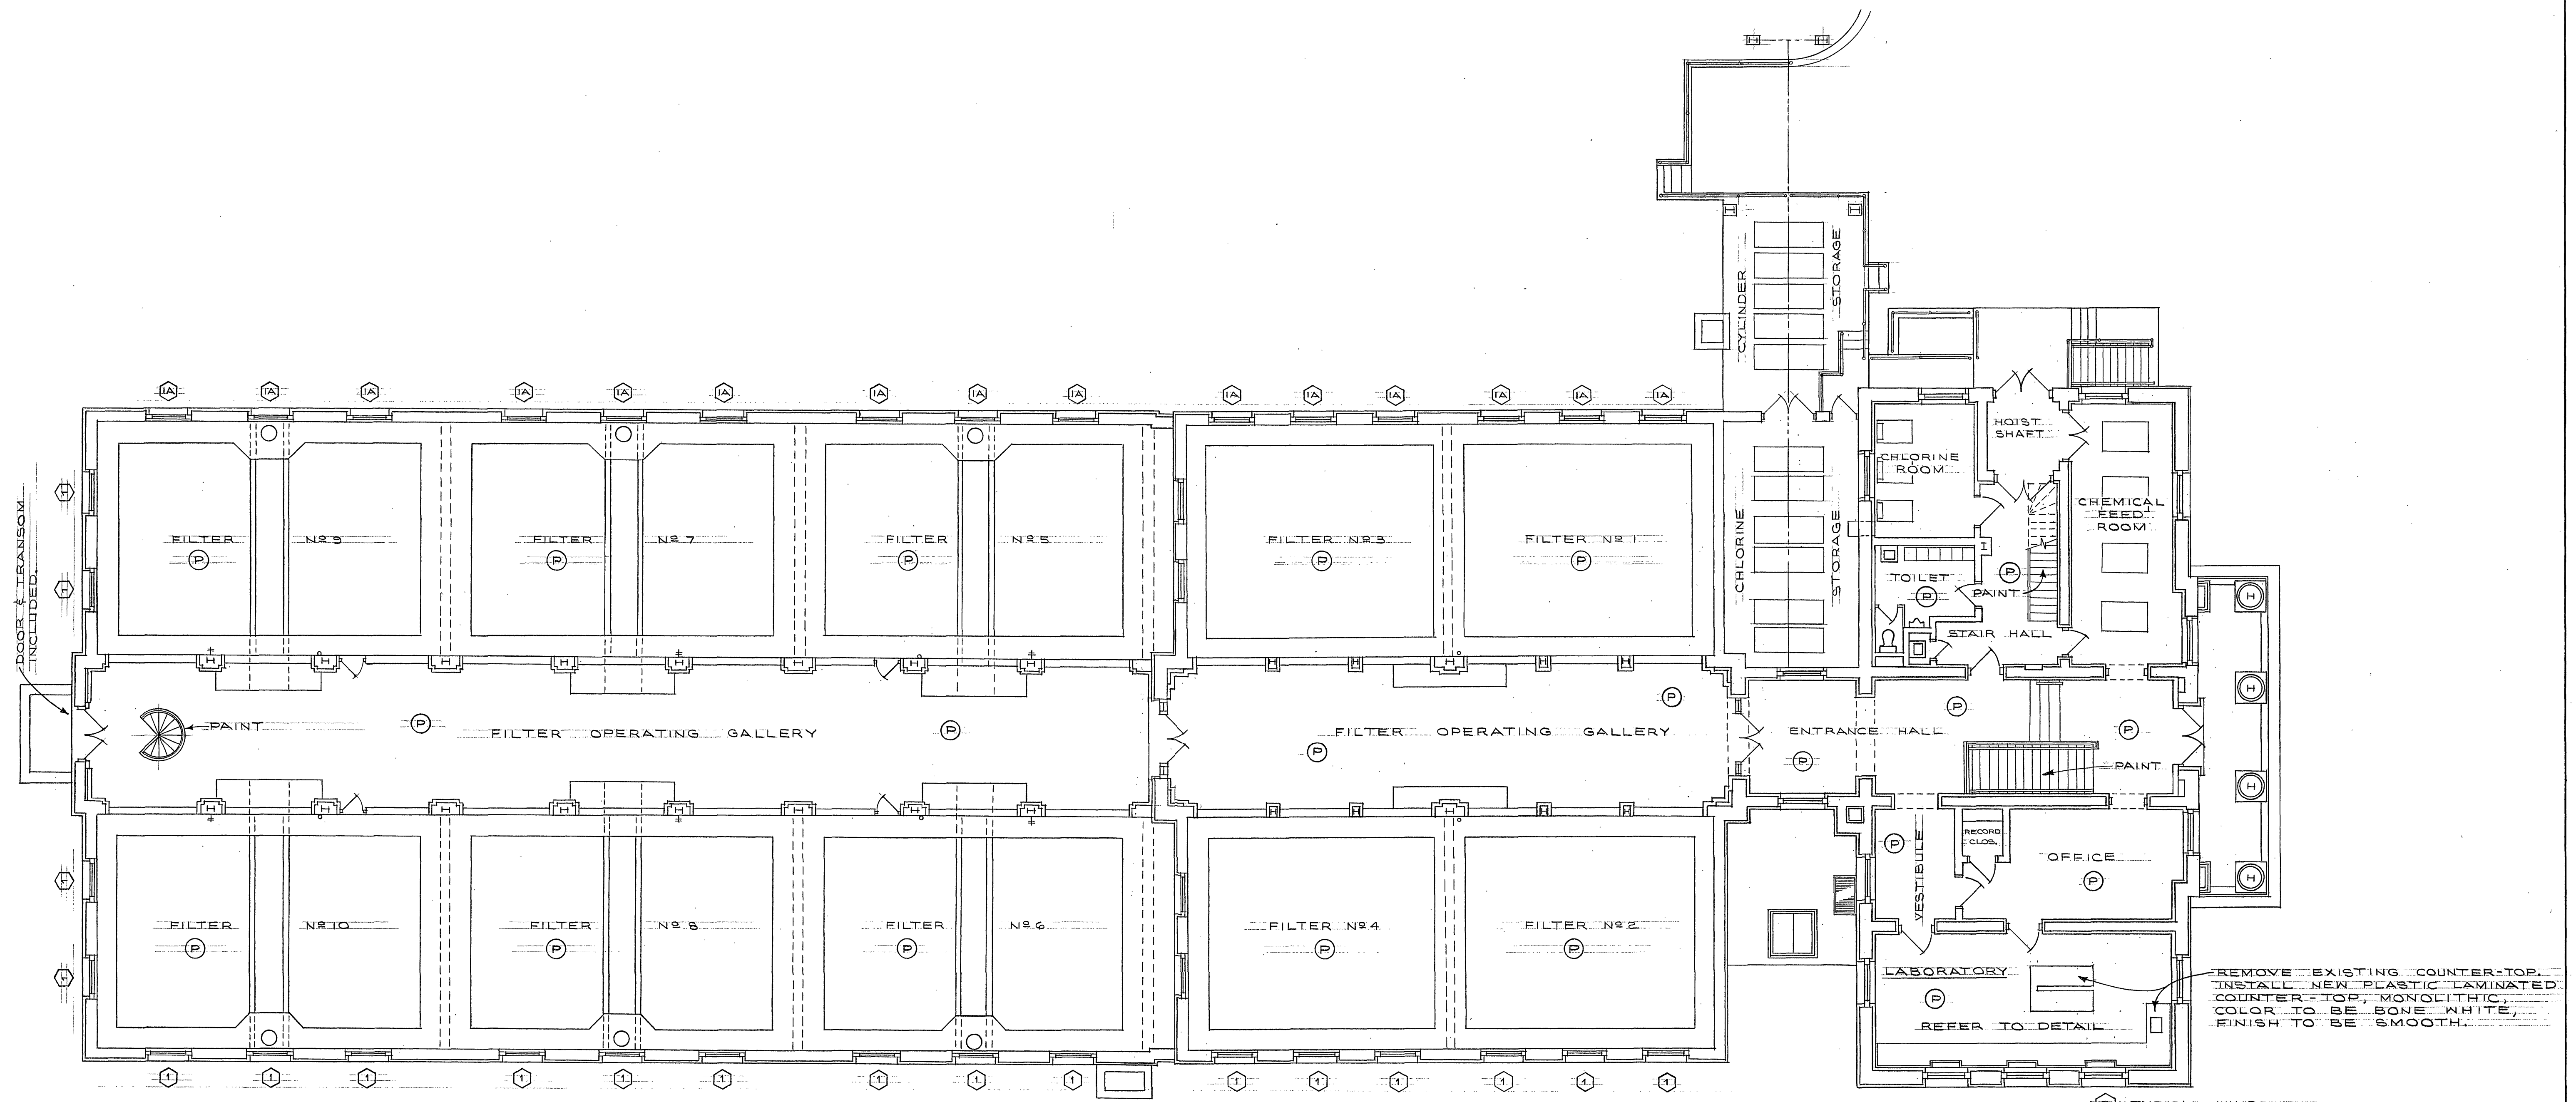


- 1 10 WINDOWS, DOOR & TRANSOM INCLUDED IN BASE BID.
- 1A 15 ADDITIONAL WINDOWS AS PER WINDOW.

MAIN FLOOR PLAN

SCALE: $\frac{1}{8}" = 1'-0"$


REV. 1 NOTE: (P) INDICATES THE AREA TO BE PAINTED.

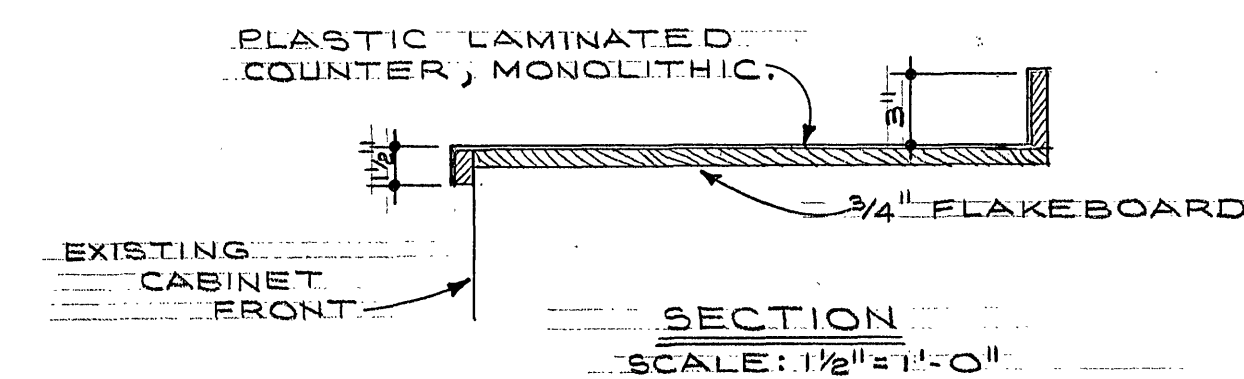

COUNTER DETAIL

SCALE: $\frac{1}{4}" = 1'-0"$

VERIFY DIMENSIONS ON THE JOB PRIOR TO FABRICATION.

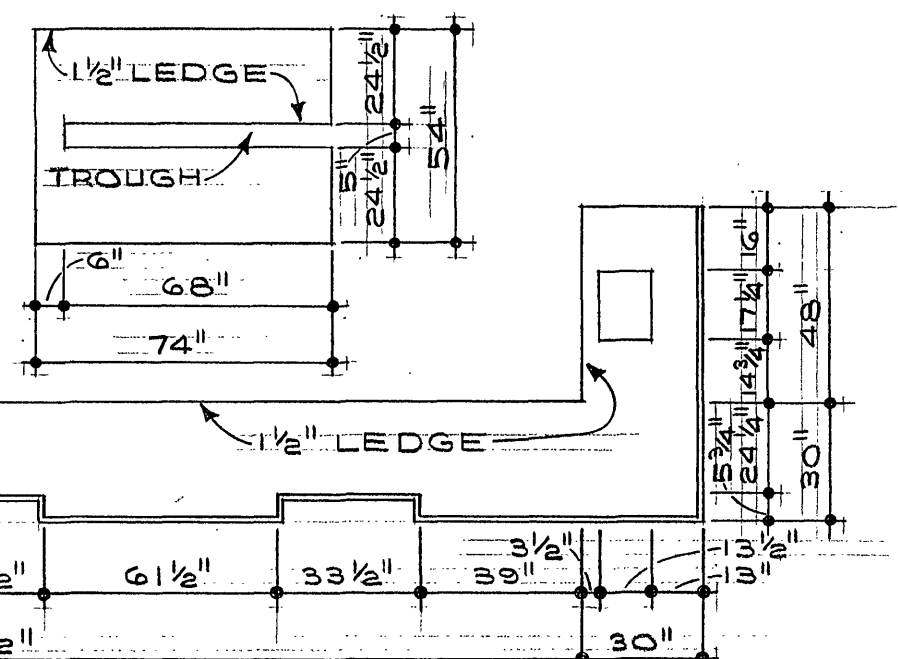

NEW INTERIOR PAINTING	2 OF 3
NEW STORM WINDOWS & DOOR	1 OF 3

DATE	REV.	DESCRIPTION	BY
11-29-76	1	INTERIOR PAINTING	LBV
		MAIN FLOOR PLAN	
CITY ENGINEER			
		DRAWN LBV	
		CHECKED LBC	
		APP'D	
		DATE 9-76	
		JOB NO. 4266	
		SHEET 2	
		OF 5	

$\frac{3}{4}"$ A.C. EXTERIOR PLYWOOD