
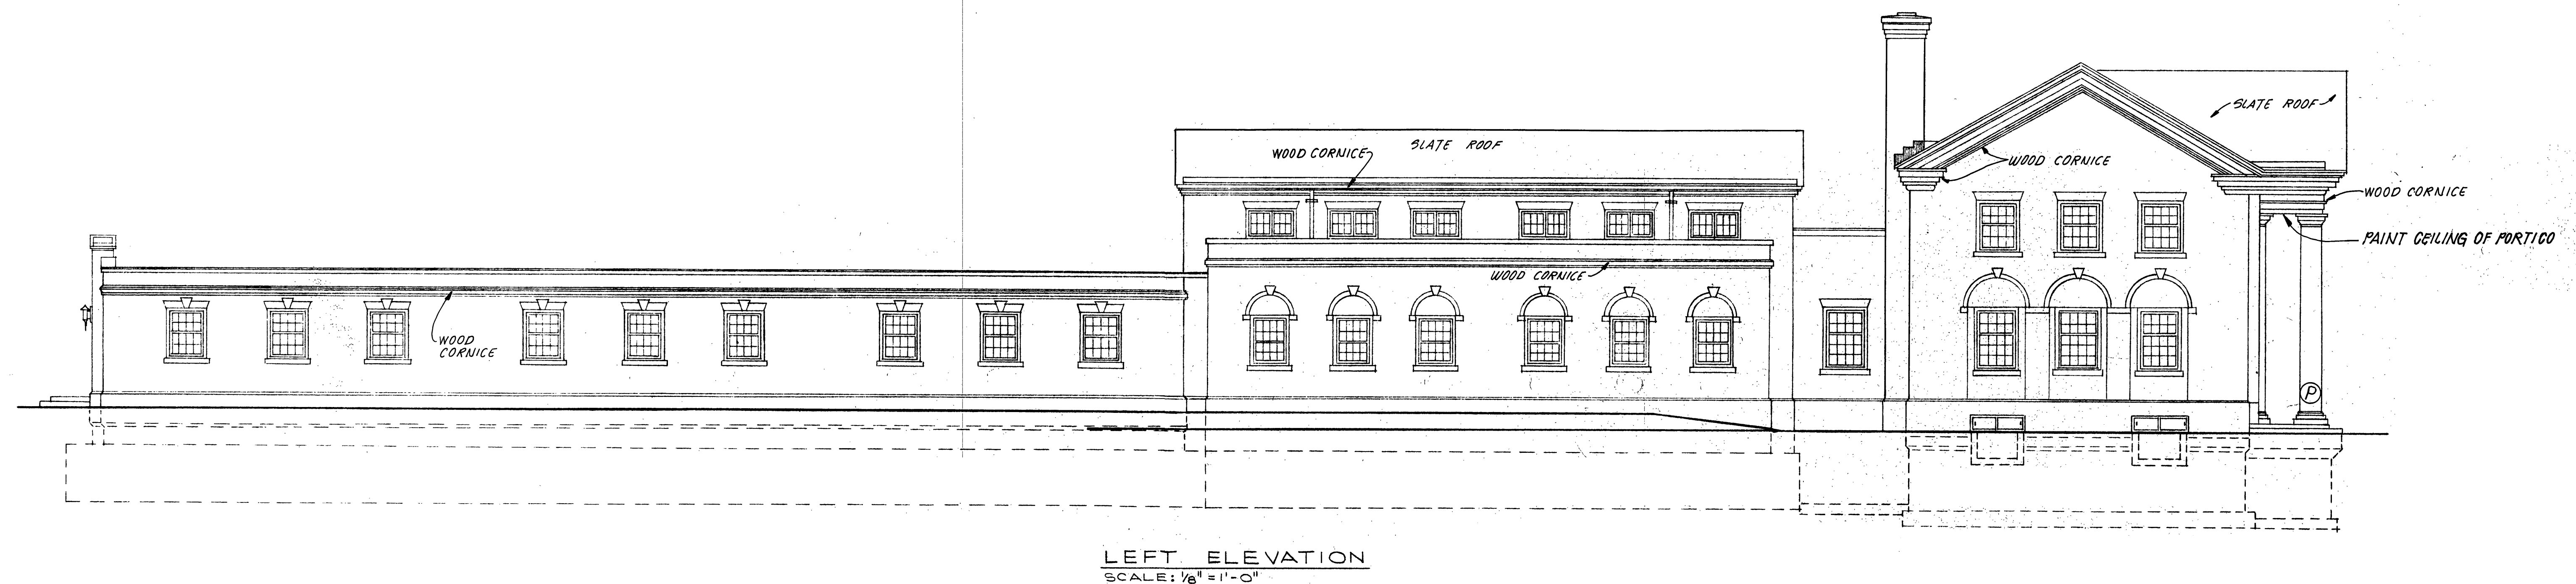


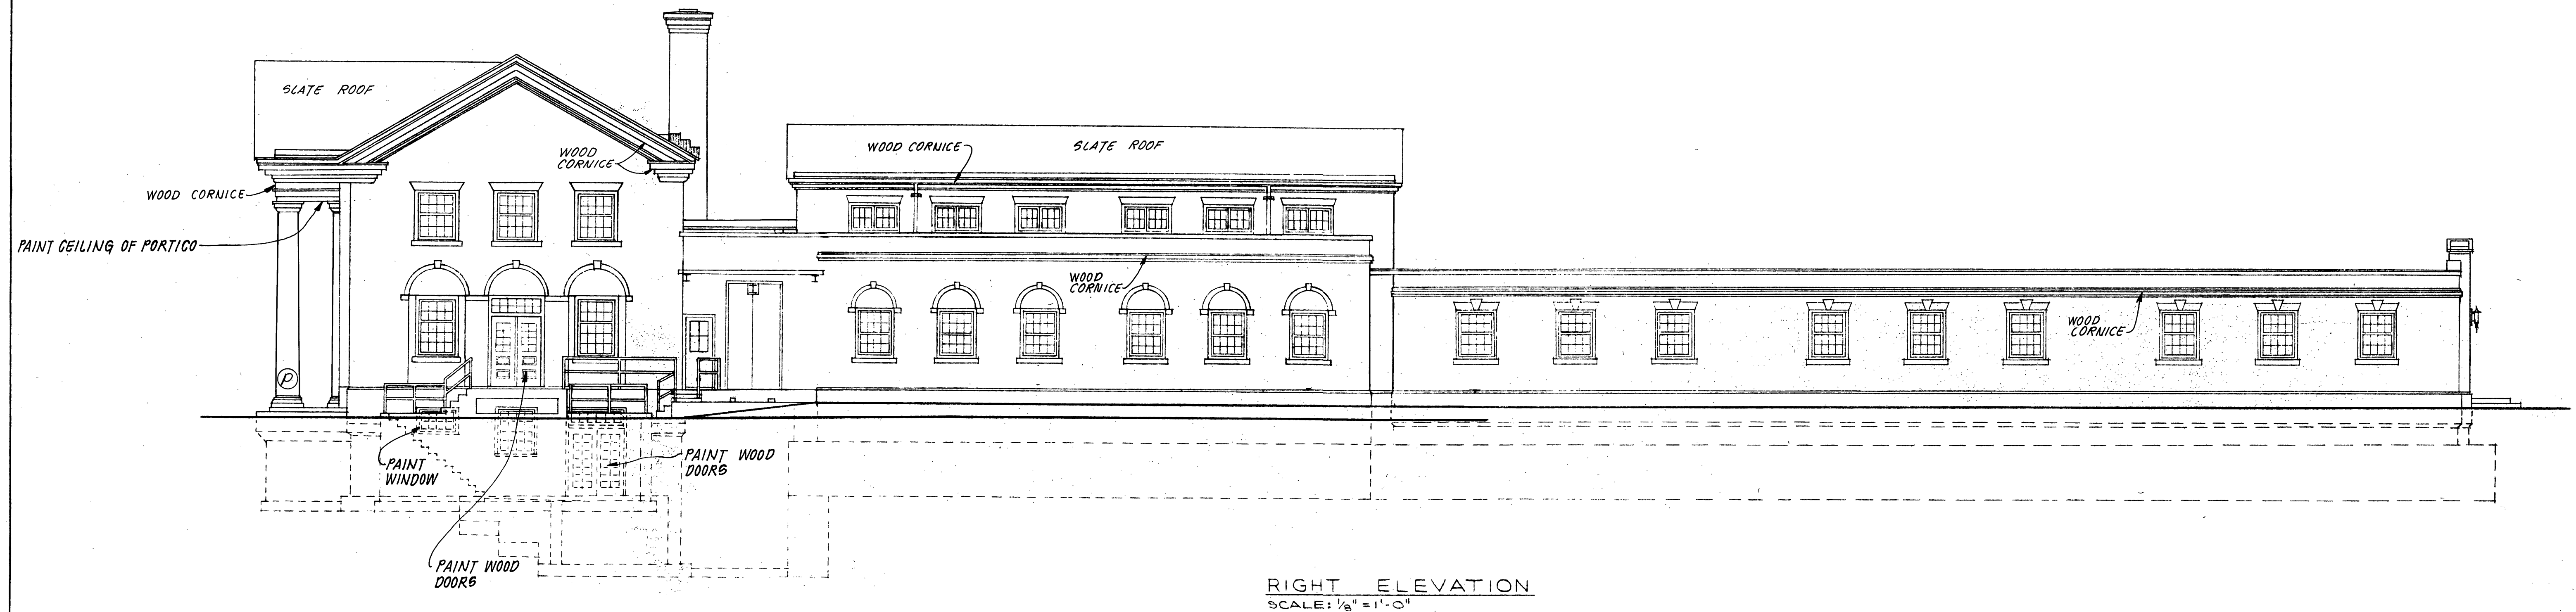

NOTE:
PAINT AREAS INDICATED WITH (P)

REVISION	DATE	DESCRIPTION	BY	APP
DESIGNED	SWA	LEFT AND RIGHT ELEVATIONS CARVINS COVE FILTER PLANT EXTERIOR PAINTING		
DRAWN	ZSM			
CHECKED	GRC			
APPROVED				
SUBMITTED				
Mattern and Craig CONSULTING ENGINEERS ROANOKE, VIRGINIA			SCALE: NOTED DATE: DEC. 1985	COMM. NO. 567 SHEET 4