



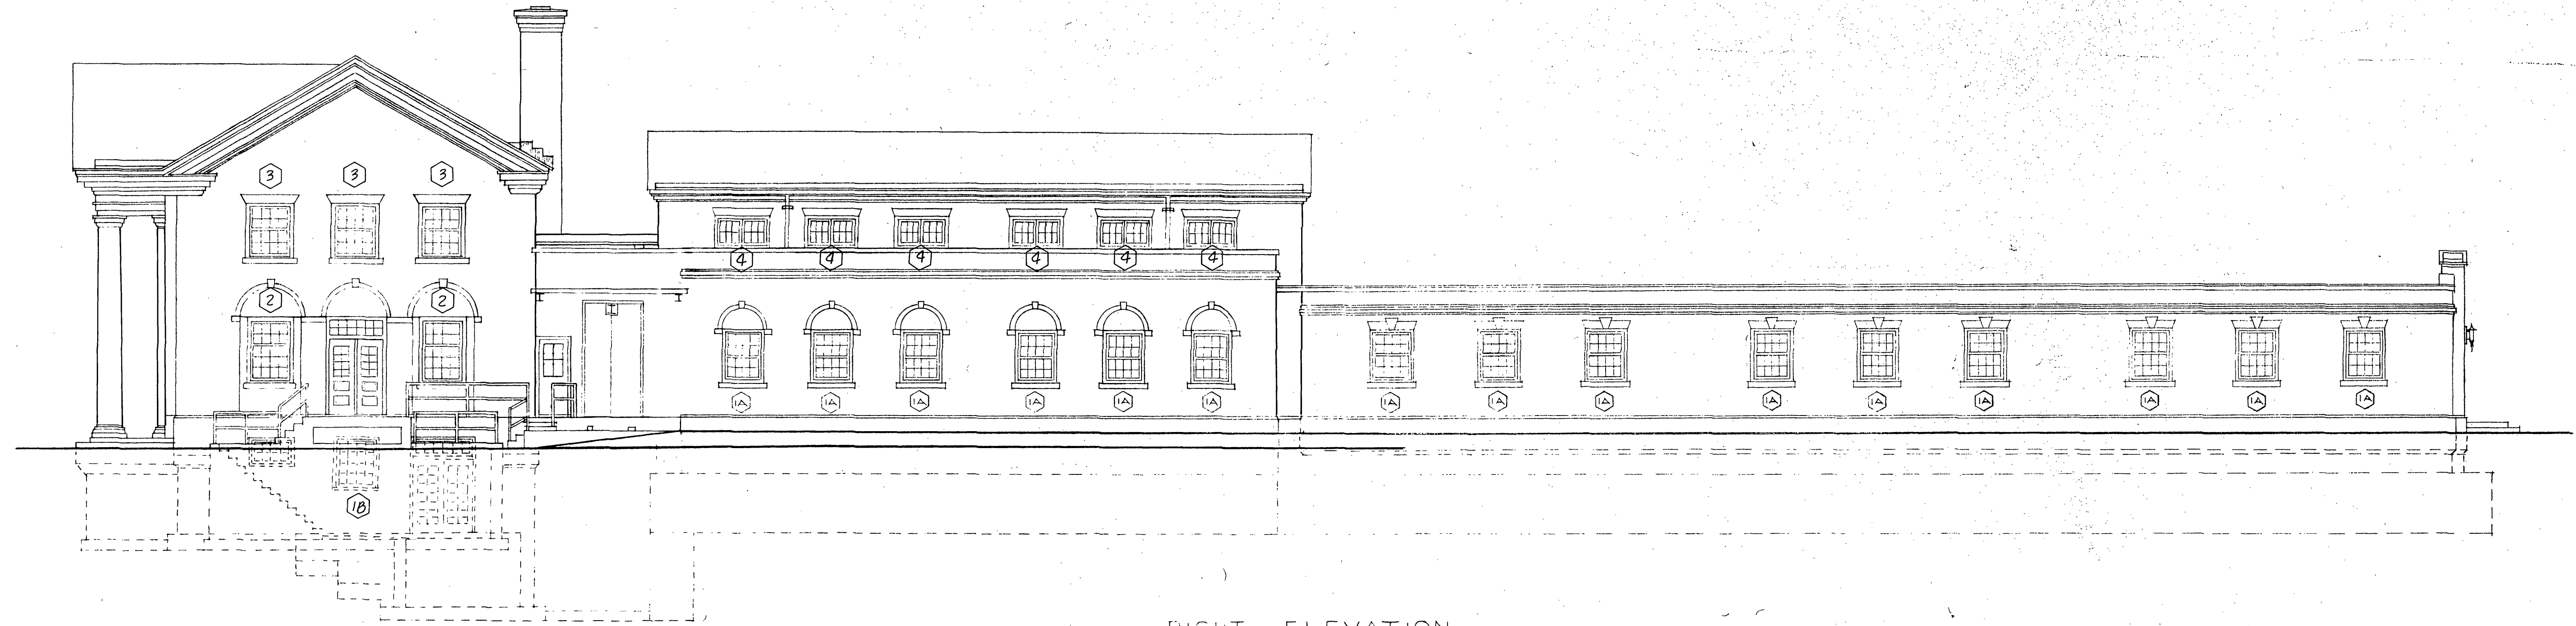

RIGHT ELEVATION
SCALE: 1/8" = 1' 0"

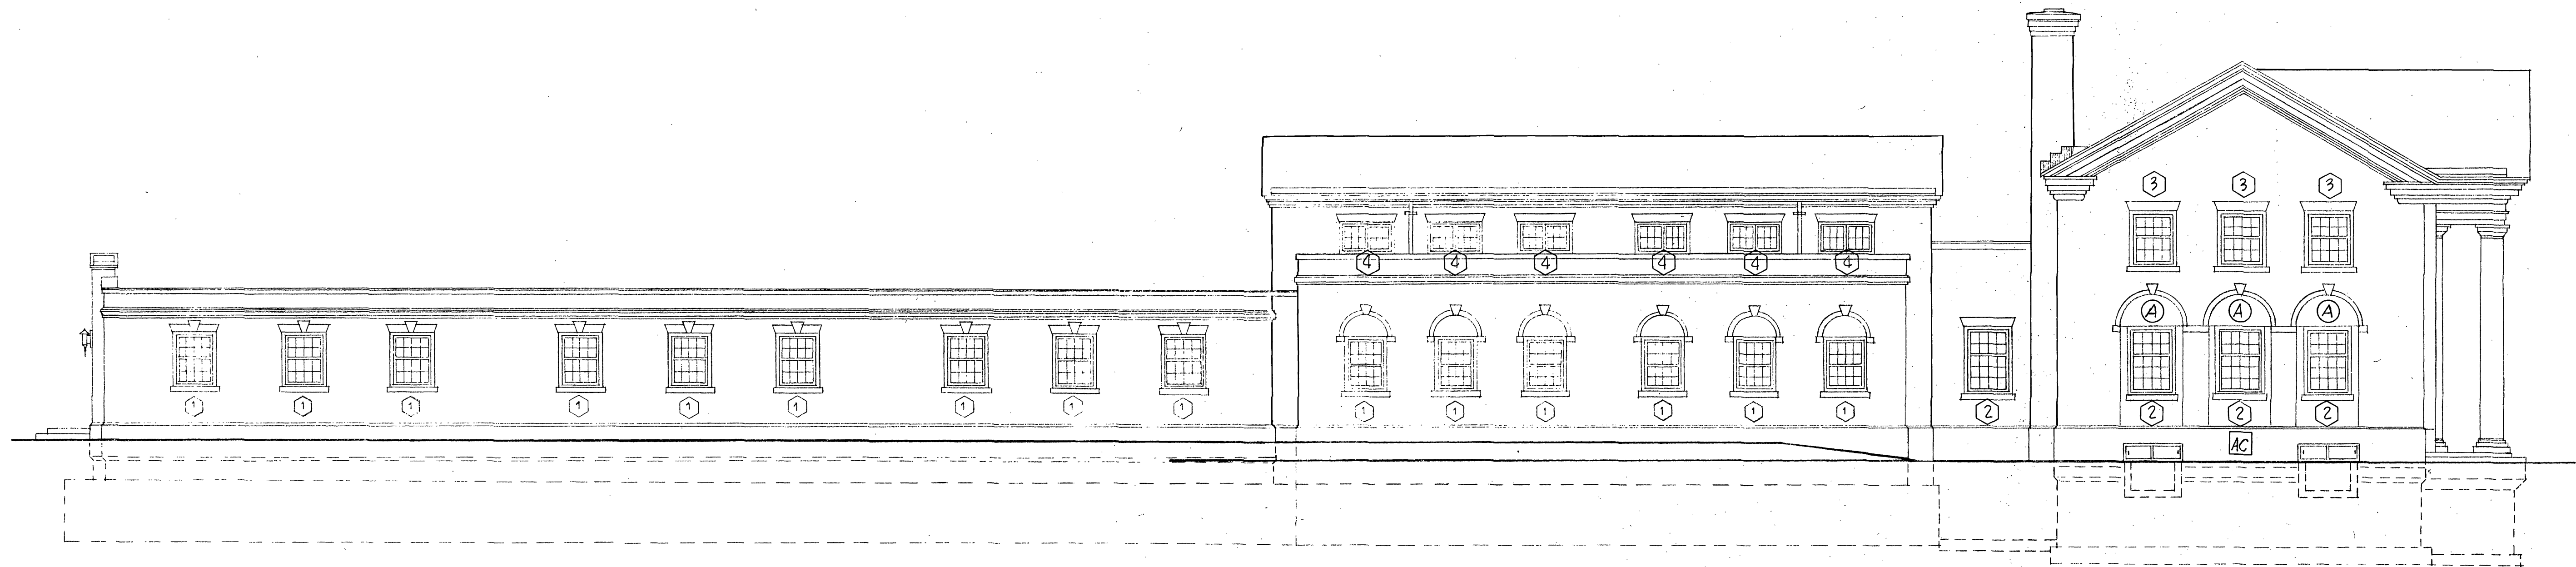

LEFT ELEVATION
SCALE: 1/8" = 1' 0"

- 1B TWENTY-EIGHT (28) NEW STORM WINDOWS TO BE INSTALLED AND INCLUDED IN BID. ONLY ONE (1) OF THIS TYPE. SEE DETAILS SHEET 3 FOR DIMENSIONS.
- 3 TWENTY-EIGHT (28) NEW STORM WINDOWS TO BE INSTALLED AND INCLUDED IN BID. FIFTEEN (15) OF THIS TYPE WITH SIX (6) SHOWN ON THIS SHEET. SEE DETAILS SHEET 3 FOR DIMENSIONS.
- 4 FOURTEEN (14) WINDOWS TO BE REPLACED WITH THERMOPANE WINDOWS AND INCLUDED IN BID. TWELVE (12) OF THIS TYPE AND ALL SHOWN ON THIS SHEET. SEE DETAILS SHEET 3 FOR DIMENSIONS.
- A INDICATES WINDOW COVERED BY AWNING. IF THE AWNING HAS TO BE REMOVED TO INSTALL THE STORM WINDOW, IT SHALL BE REINSTALLED BY THE CONTRACTOR.
- AC INDICATES LOCATION OF WINDOW AIR CONDITIONER. AIR CONDITIONER TO REMAIN IN PLACE AND STORM WINDOW INSTALLED AROUND IT.

NOTE:

1. CONTRACTOR MUST VERIFY ALL DIMENSIONS @ PROJECT BEFORE PRECEEDING WITH WORK.
2. WINDOWS IDENTIFIED AS 1 AND 1A ARE NOT PART OF THIS CONTRACT.

REVISION	DATE	DESCRIPTION	BY	APP
DESIGNED	SRC	LEFT AND RIGHT ELEVATIONS CARVINS COVE FILTER PLANT WINDOW REPLACEMENTS AND STORM WINDOW INSTALLATIONS		
DRAWN	JR			
CHECKED	SWA			
APPROVED				
SUBMITTED				

Mattern and Craig CONSULTING ENGINEERS ROANOKE, VIRGINIA		SCALE: NOTED DATE: DEC 1985	COMM. NO. 568 SHEET 4
---	--	--------------------------------	--------------------------