



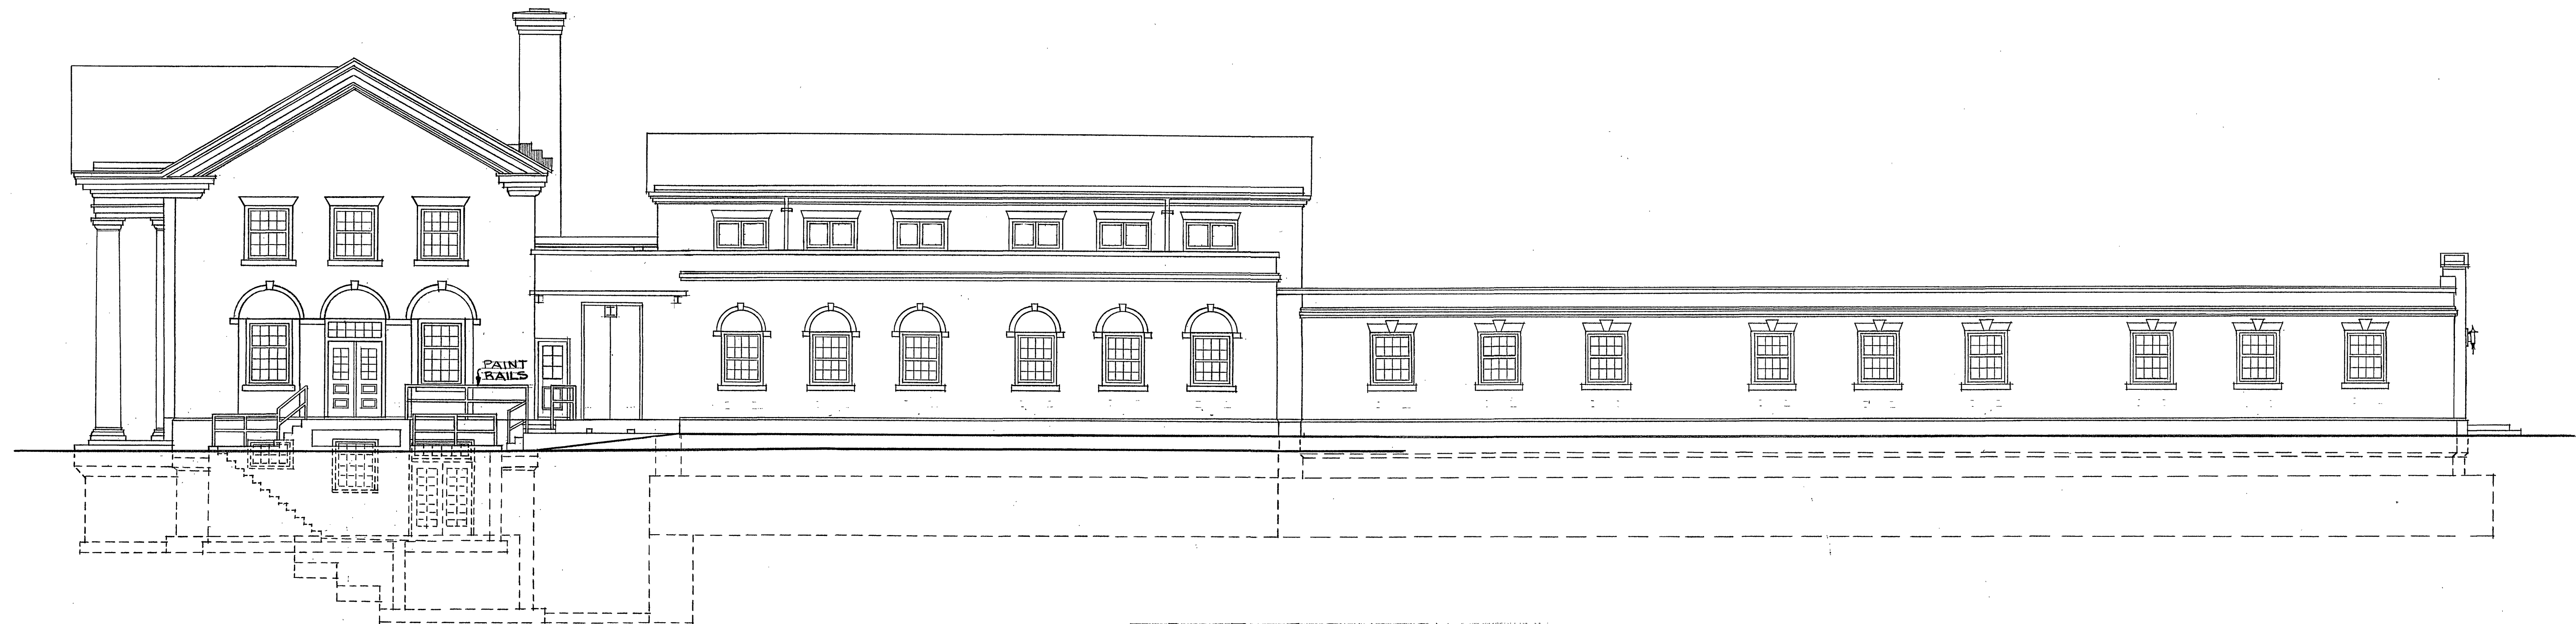

RIGHT ELEVATION

SCALE: 1/8" = 1'-0"

SEE NOTES BELOW

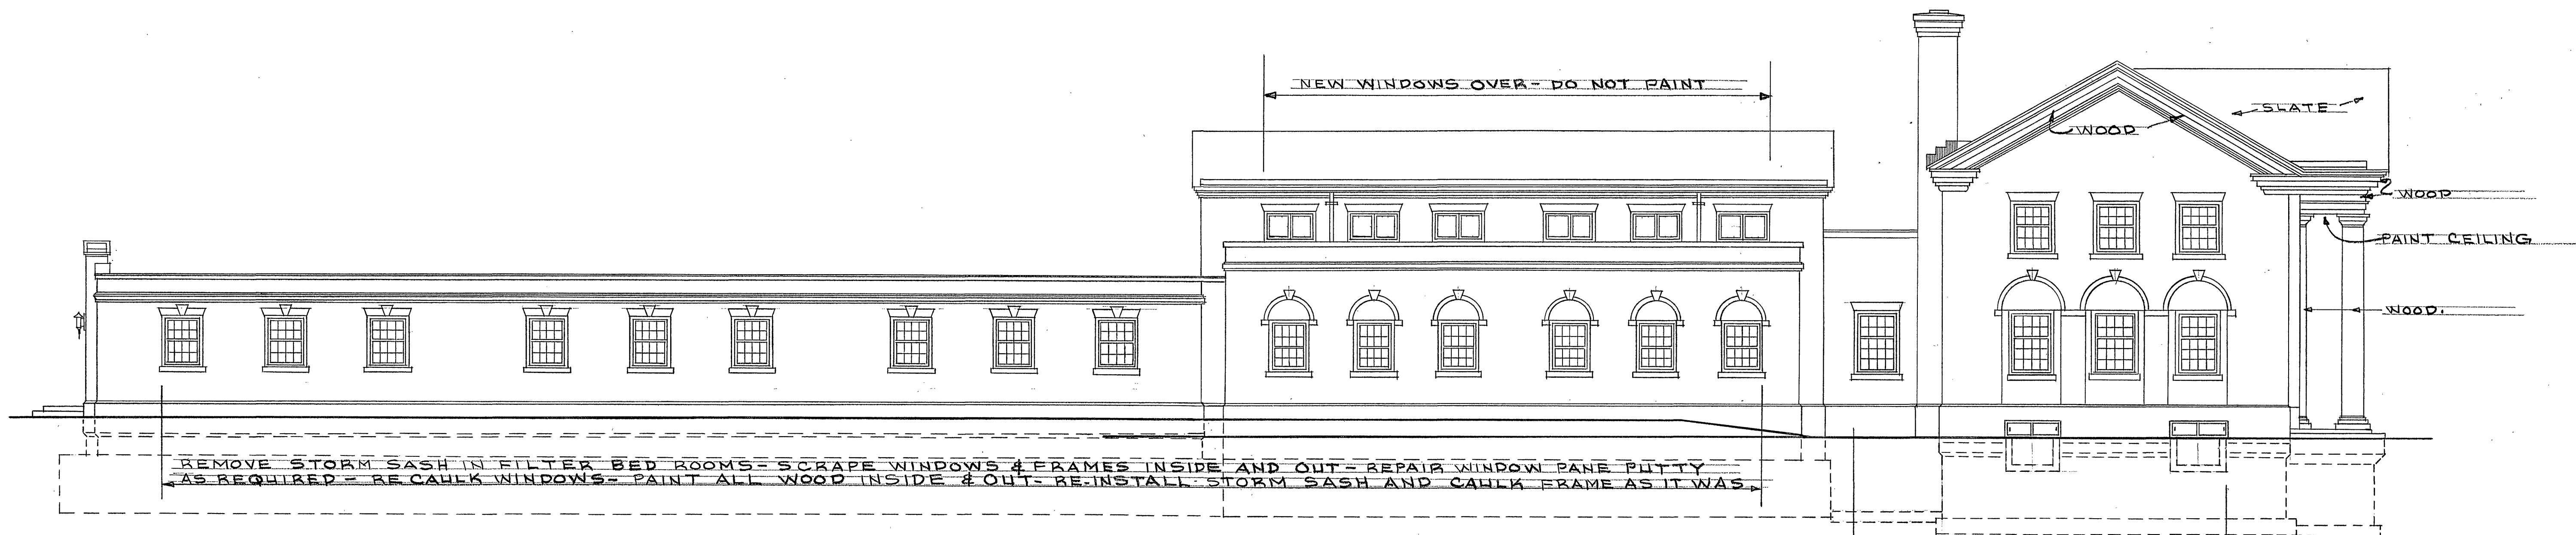

LEFT ELEVATION

SCALE: 1/8" = 1'-0"

REMOVE STORM SASH - SCRAPE
EXTERIOR WOOD ONLY - REPAIR
WINDOW PANE PUTTY - RECAULK
& PAINT - RE-INSTALL STORM
SASH AS SHOWN AT LEFT.
NO WORK REQUIRED INSIDE.

DATE	REV.	DESCRIPTION	BY
		ELEVATIONS	
		Charles M. Huffine	CITY ENGINEER
		EXTERIOR (& INTERIOR)	DRAWN
		PAINTING - CARVING COVE	CHECKED
		FILTER PLANT	APP'D
		ROANOKE, VIRGINIA	
		CITY OF ROANOKE	
		OFFICE OF CITY ENGINEER	
		ROANOKE, VIRGINIA	
		CONTRACTOR MUST VERIFY ALL DIMENSIONS AT PROJECT BEFORE PROCEEDING WITH WORK	
			DATE
			3-21-88
			JOB NO.
			18-88A
			SHEET
			2
			OF
			3