
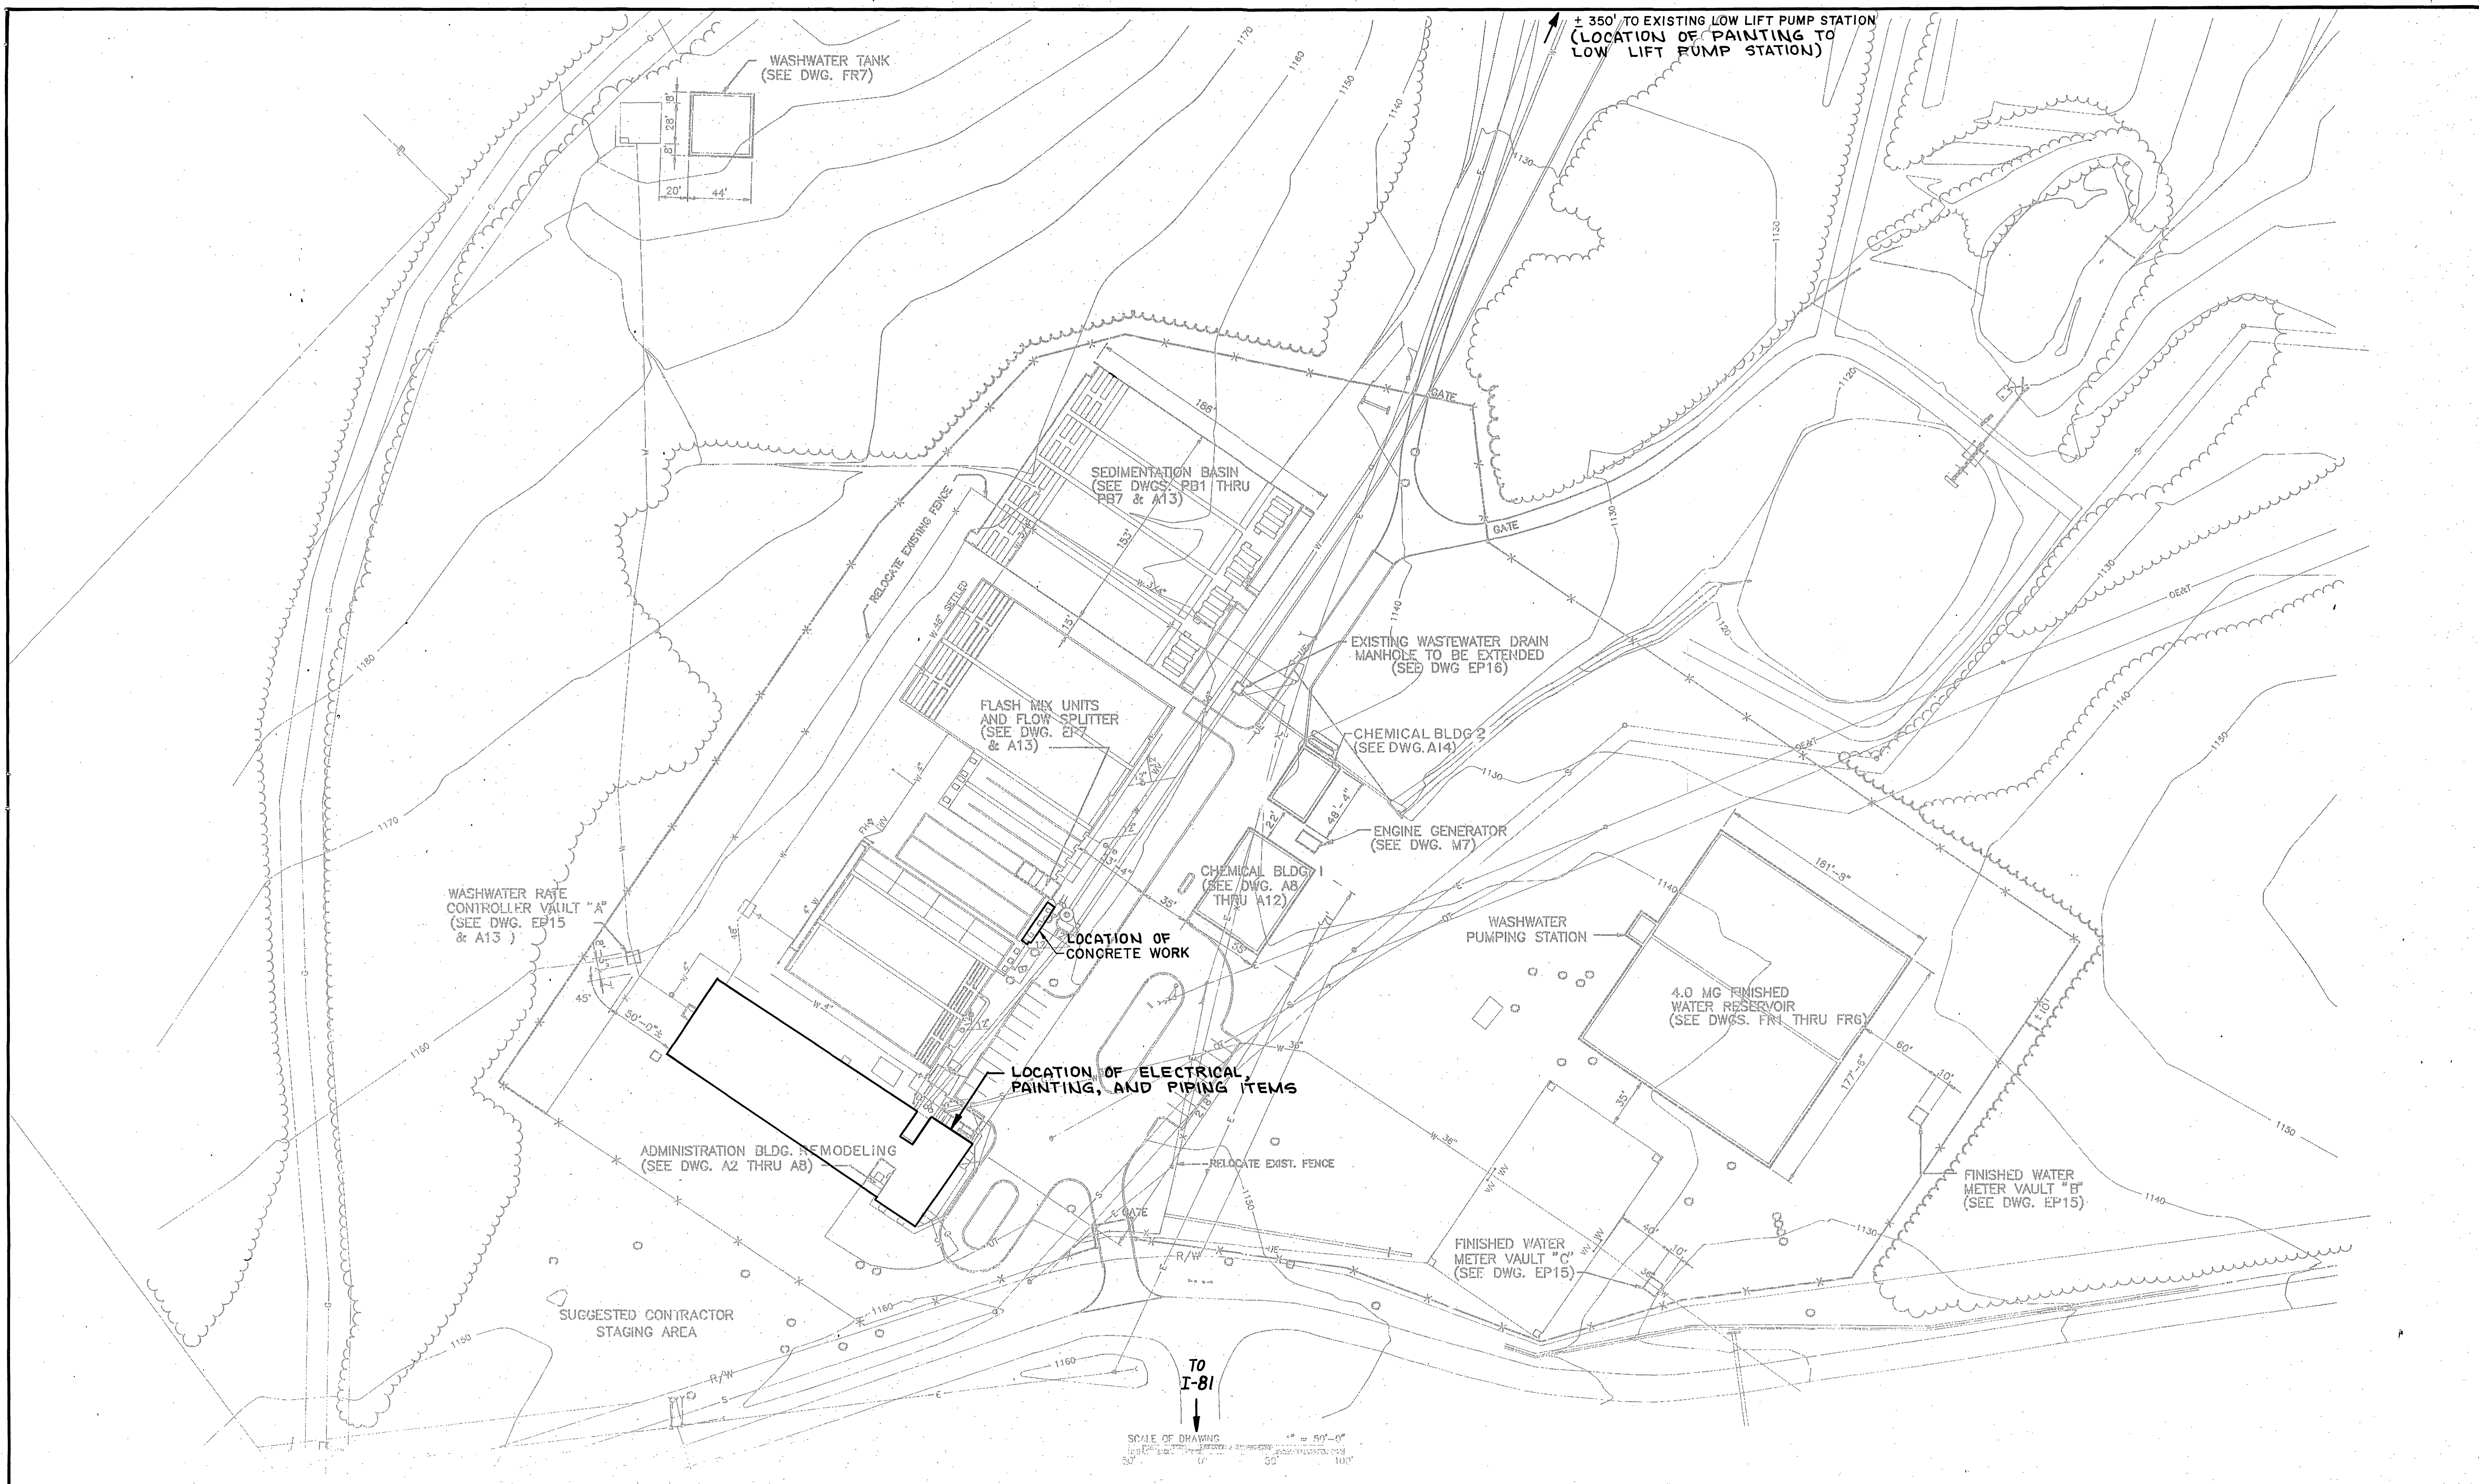


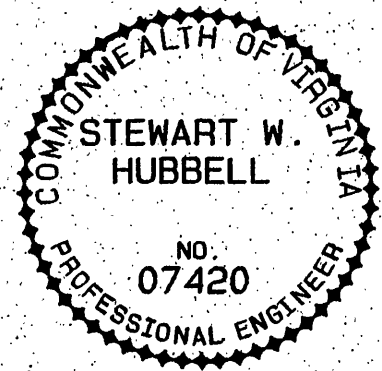

MATTERN & CRAIG CONSULTING ENGINEERS • SURVEYORS ROANOKE VIRGINIA	DESIGNED:	 NORTH		REV	DATE	DESCRIPTION	BY	APP.	CARVINS COVE FILTER PLANT IMPROVEMENTS - PHASE I NEW CONTRACT ITEMS ROANOKE, VIRGINIA	DATE
	DRAWN:						DSG	RWB		SEPT. 1994
ALVORD, BURDICK & HOWSON ENGINEERS CHICAGO	TAM								GENERAL PLAN	COMM. NO.
	CHECKED:									1138C0
	SWH									SHEET
										C02