


FRP CROSSOVER LADDER

DETAIL	4
NTS	M102

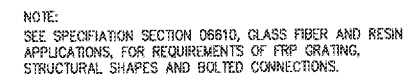


FRP EQUIPMENT TABLE

DETAIL	1
$\gamma' = \gamma - \theta^*$	M102



DETAIL	2
1' = 1'-0"	M102

ADDITIONAL DIAGONAL BARS, REQUIRED IN
LIQUID RETAINING WALLS ONLY, ALTERNATE
WITH HORIZONTAL BARS AND SIZE PER CHART.

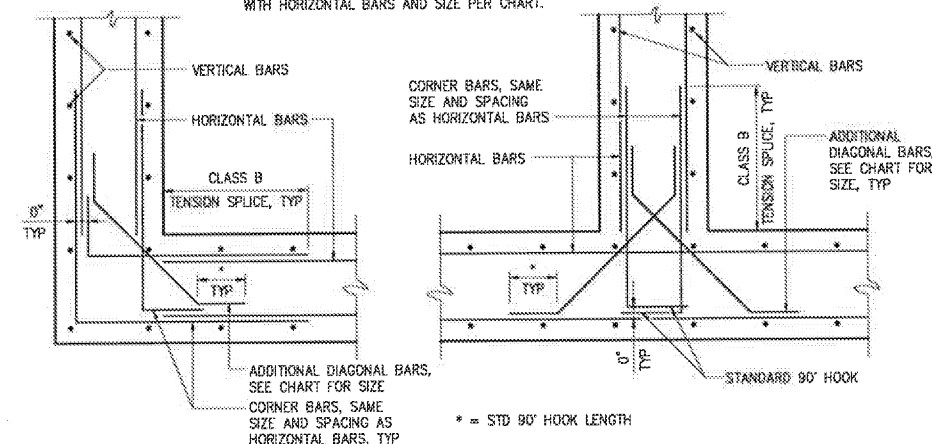


CORNER

INTERSECTION

TYPICAL WALL REINFORCING

DETAIL	5
1' = 1'-0"	M102

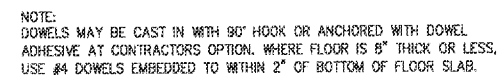

CONCRETE EQUIPMENT PAD

DETAIL	3
1' = 1'-0"	M102

BAR SIZE - HORIZONTAL REINFORCEMENT	BAR SIZE - DIAGONAL REINFORCEMENT
# 3	# 3
# 4	# 3
# 5	# 4
# 6	# 5
# 7	# 5
# 8	# 6
# 9	# 7
# 10	# 8
# 11	# 9

AT LOCATIONS WHERE DIFFERENT SIZE
HORIZONTAL BARS CONVERGE,
THE LARGER BAR SIZE SHALL CONTROL

AT LOCATIONS WHERE DIFFERENT SIZE
HORIZONTAL BARS CONVERGE, THE
LARGER BAR SIZE SHALL CONTROL