
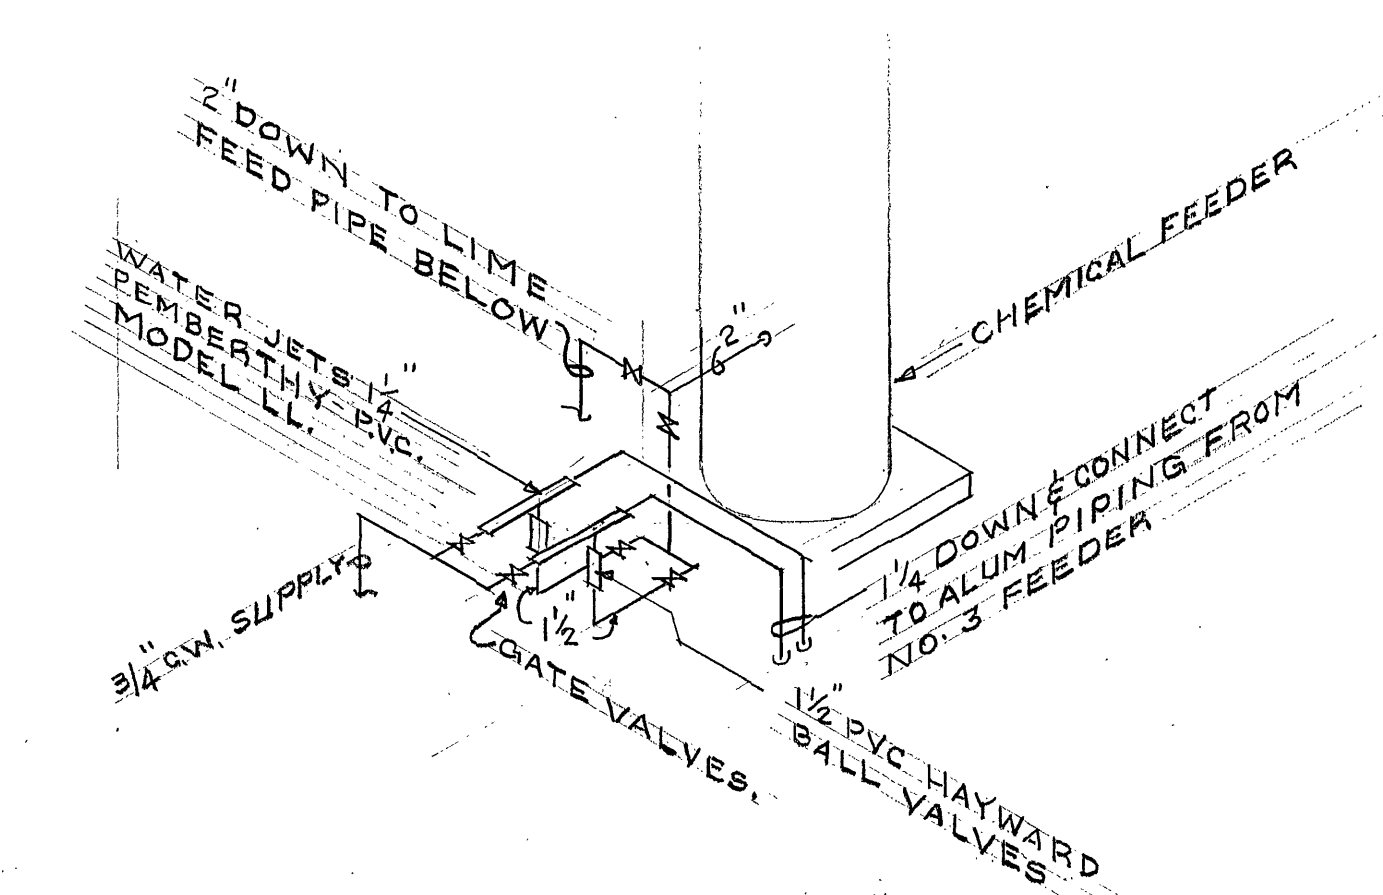


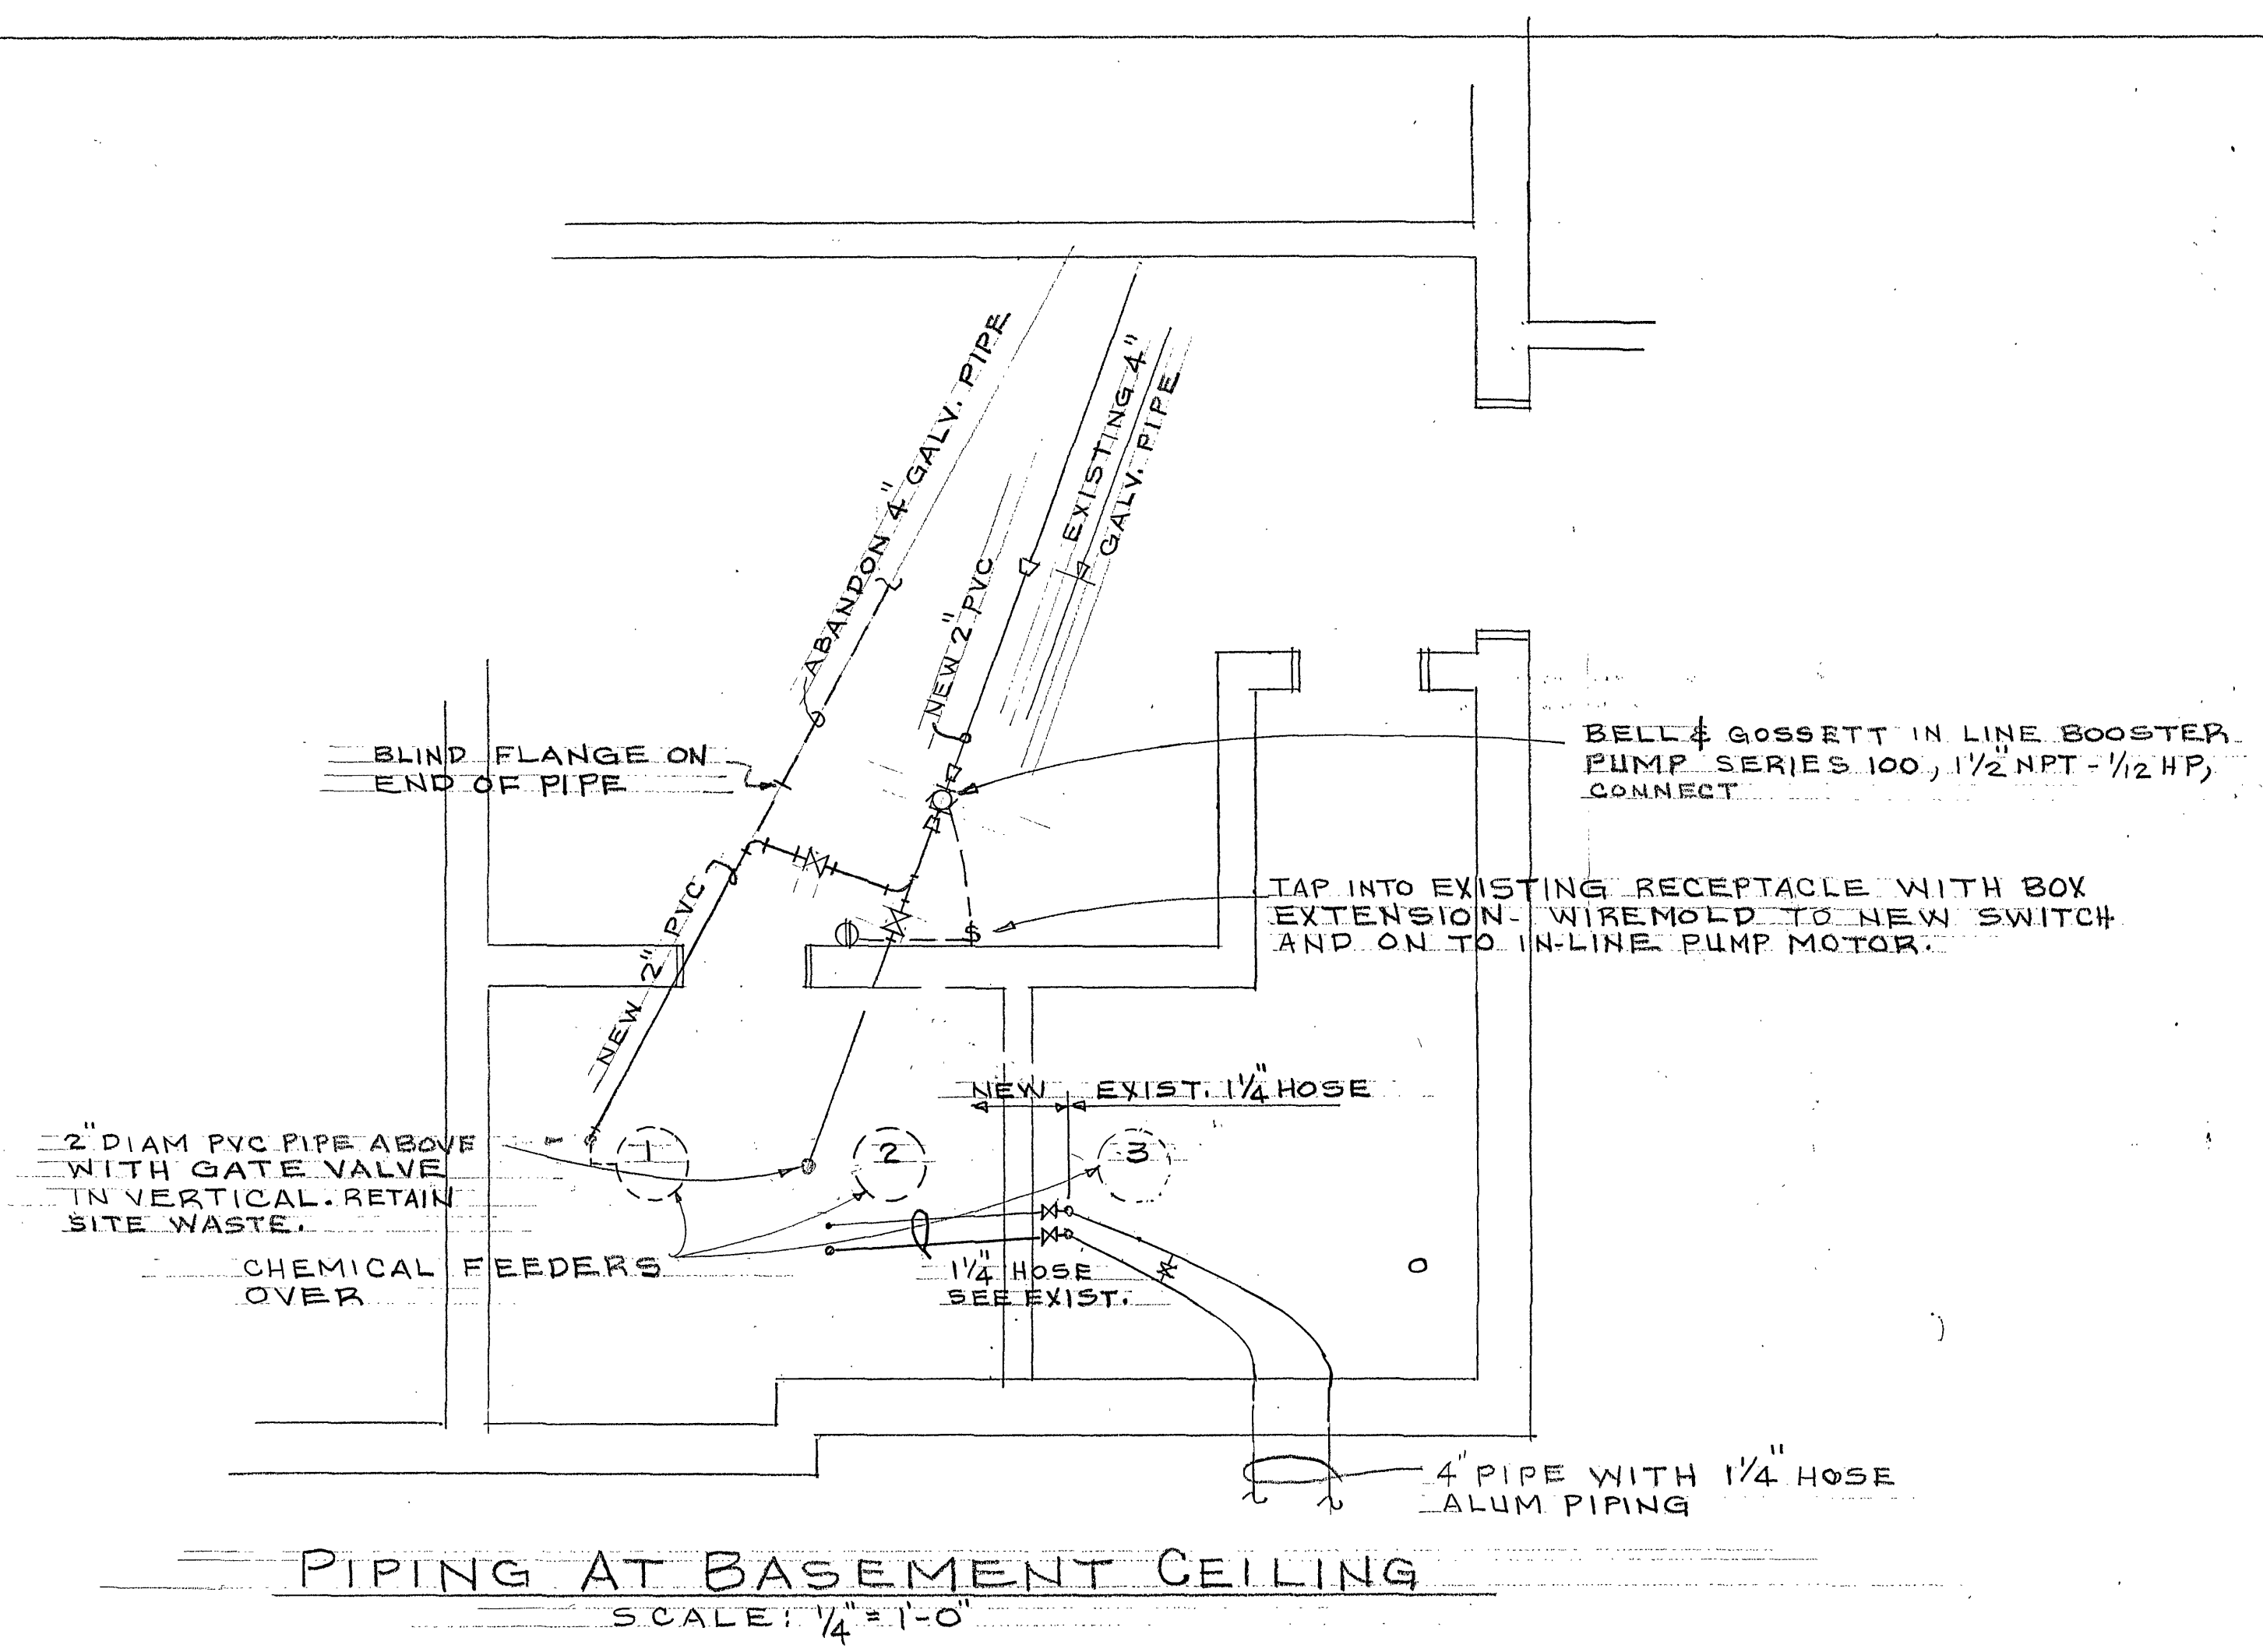

ISOMETRIC PIPING @ No. 2 FEEDER.

NOT TO SCALE

PIPING FOR No. 1 & No. 3 CHEMICAL FEEDERS TO BE AS ORIGINALLY REQUIRED EXCEPT AS REQD BY No. 2

Charles M. Haffner		CITY ENGINEER
DRAWN	L.B.C.	CHECKED
PIPING CHANGES ONLY FOR CHEMICAL FEEDERS		APPROVED
CARVINS COVE FILTER PLANT, ROANOKE, VIRGINIA		DATE 10-25-89
OFFICE OF CITY ENGINEER MUNICIPAL BUILDING, ROOM 350 215 CHURCH AVENUE, S.W. ROANOKE, VIRGINIA 24011		PLAN NO. 19-89-A
		SHEET D-1