


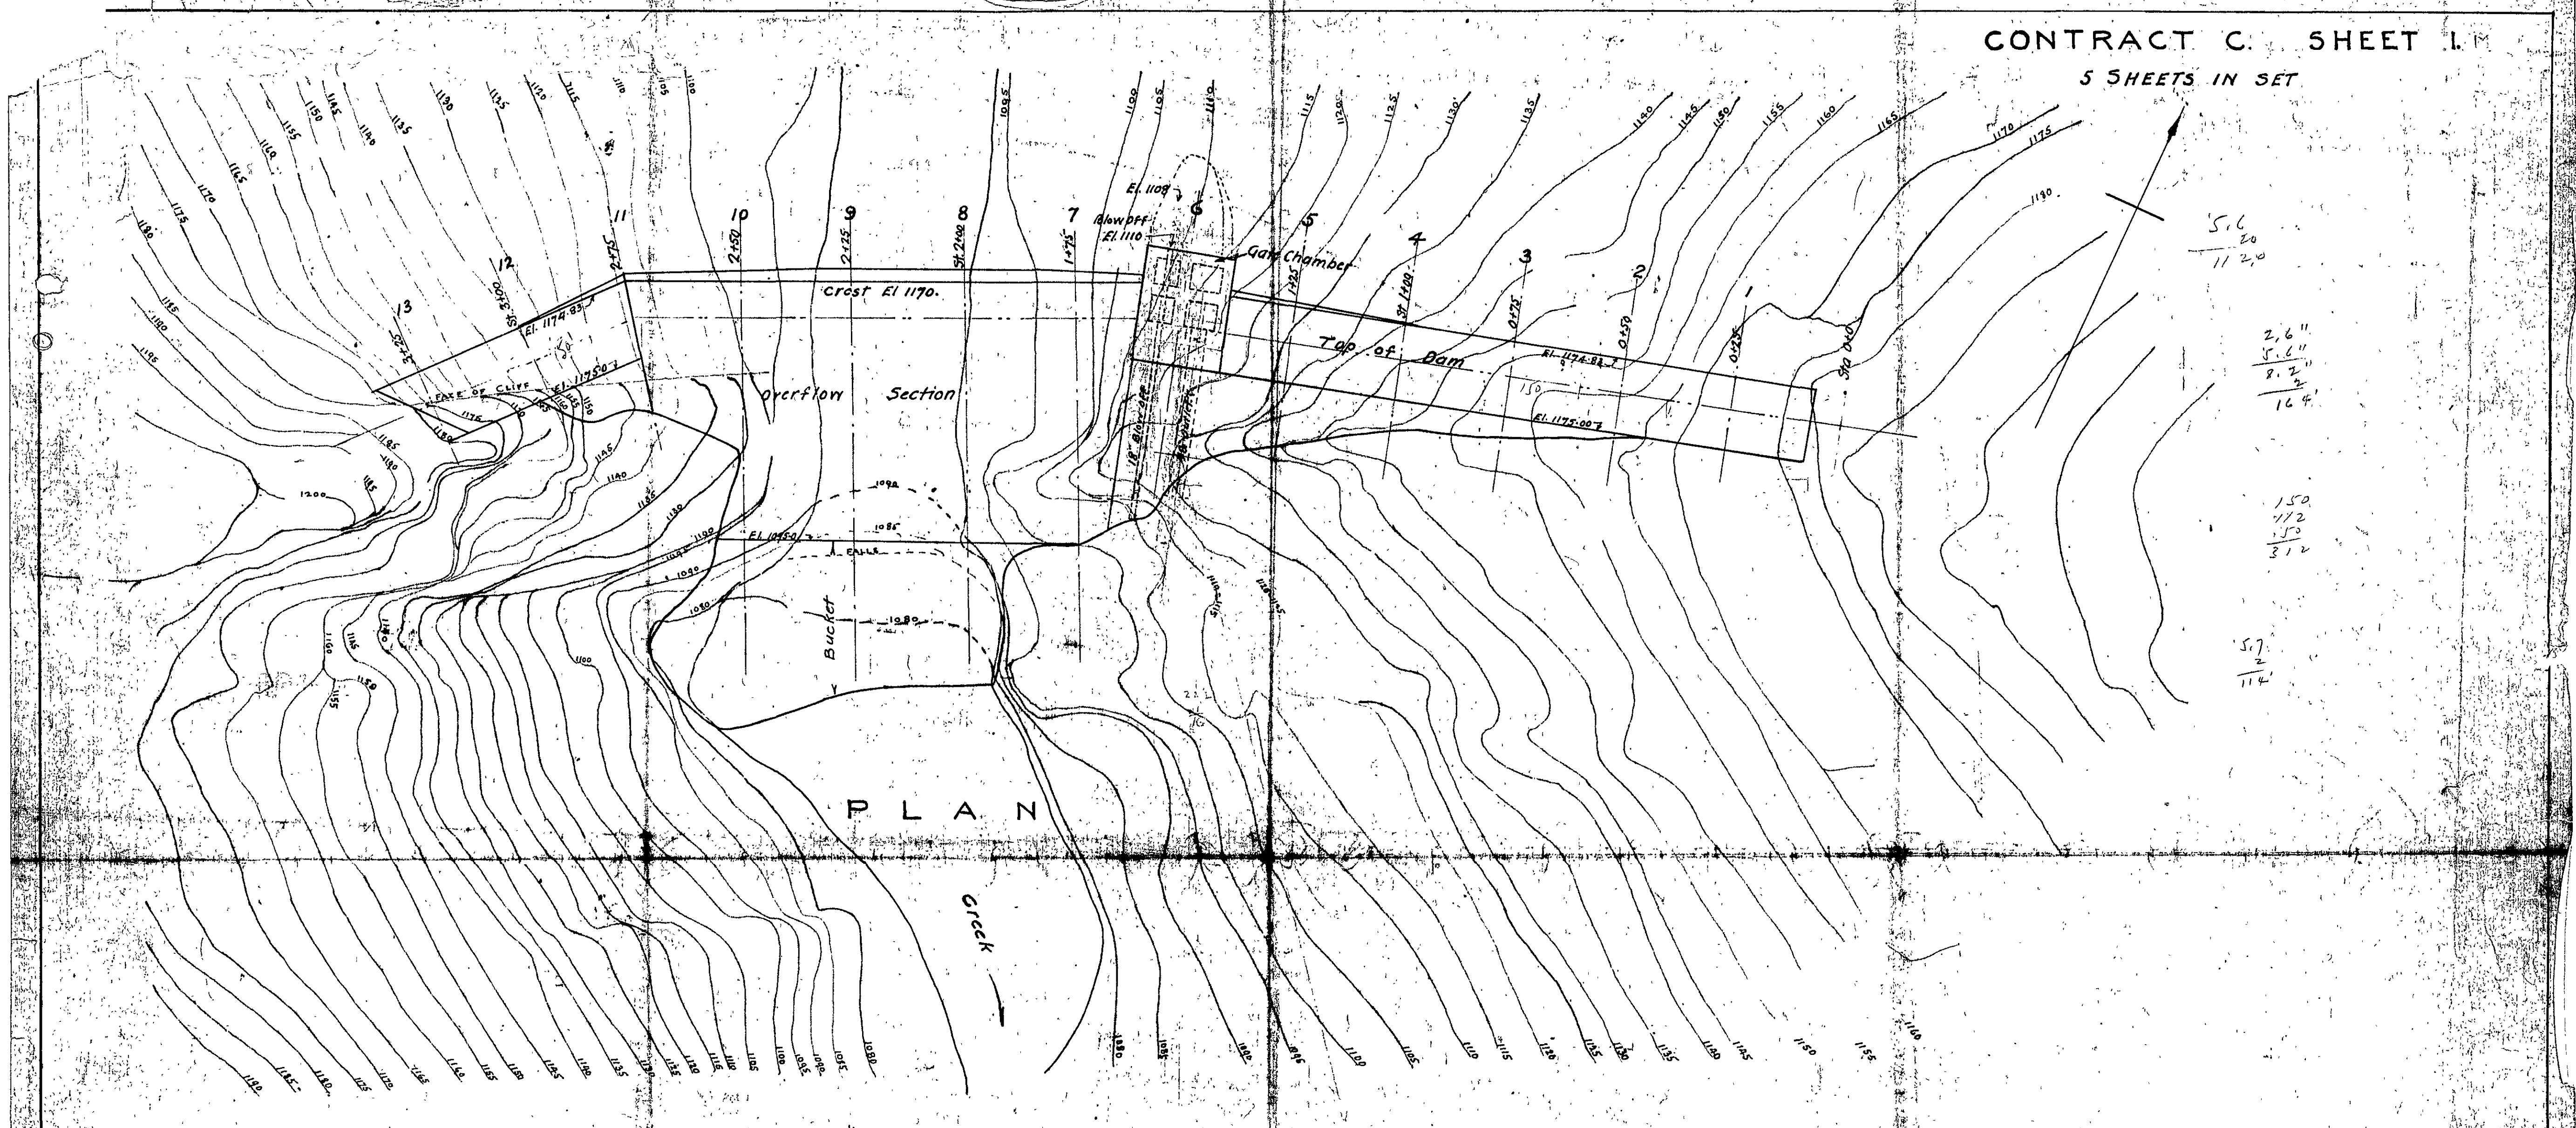


$$\begin{array}{r} 5.6 \\ 20 \\ \hline 112.0 \end{array}$$

$$\begin{array}{r} 2.6 \\ 5.6 \\ 8.2 \\ \hline 16.4 \end{array}$$

$$\begin{array}{r} 1.50 \\ 1.12 \\ 1.50 \\ \hline 3.12 \end{array}$$

$$\begin{array}{r} 5.7 \\ 2 \\ \hline 11.4 \end{array}$$

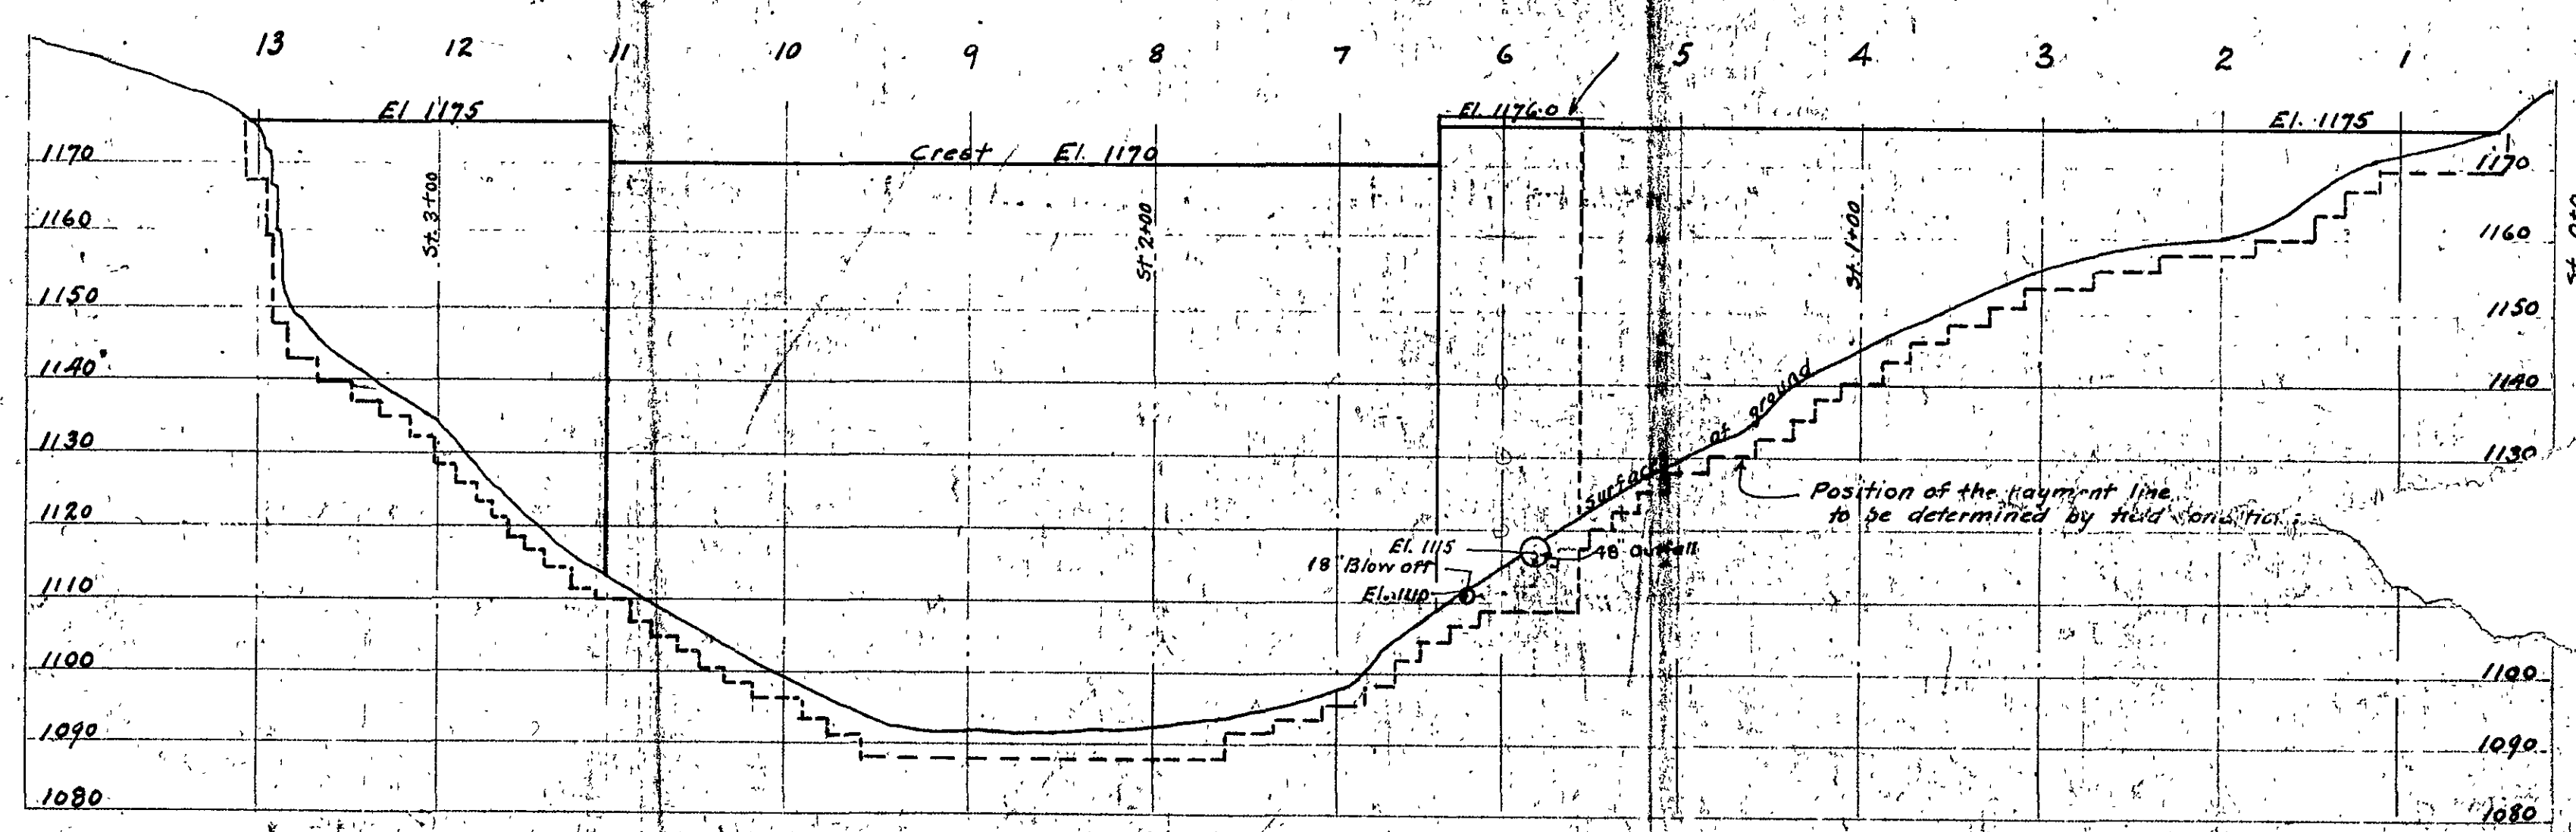

PROFILE OF DAM ON CENTER LINE

ROANOKE VA.
DEVELOPMENT CORPORATION

CINERAC PLAIN
Scale 1"=20'

Sanborn & Bogert
Consulting Engineers
New York City

Oct 1926