
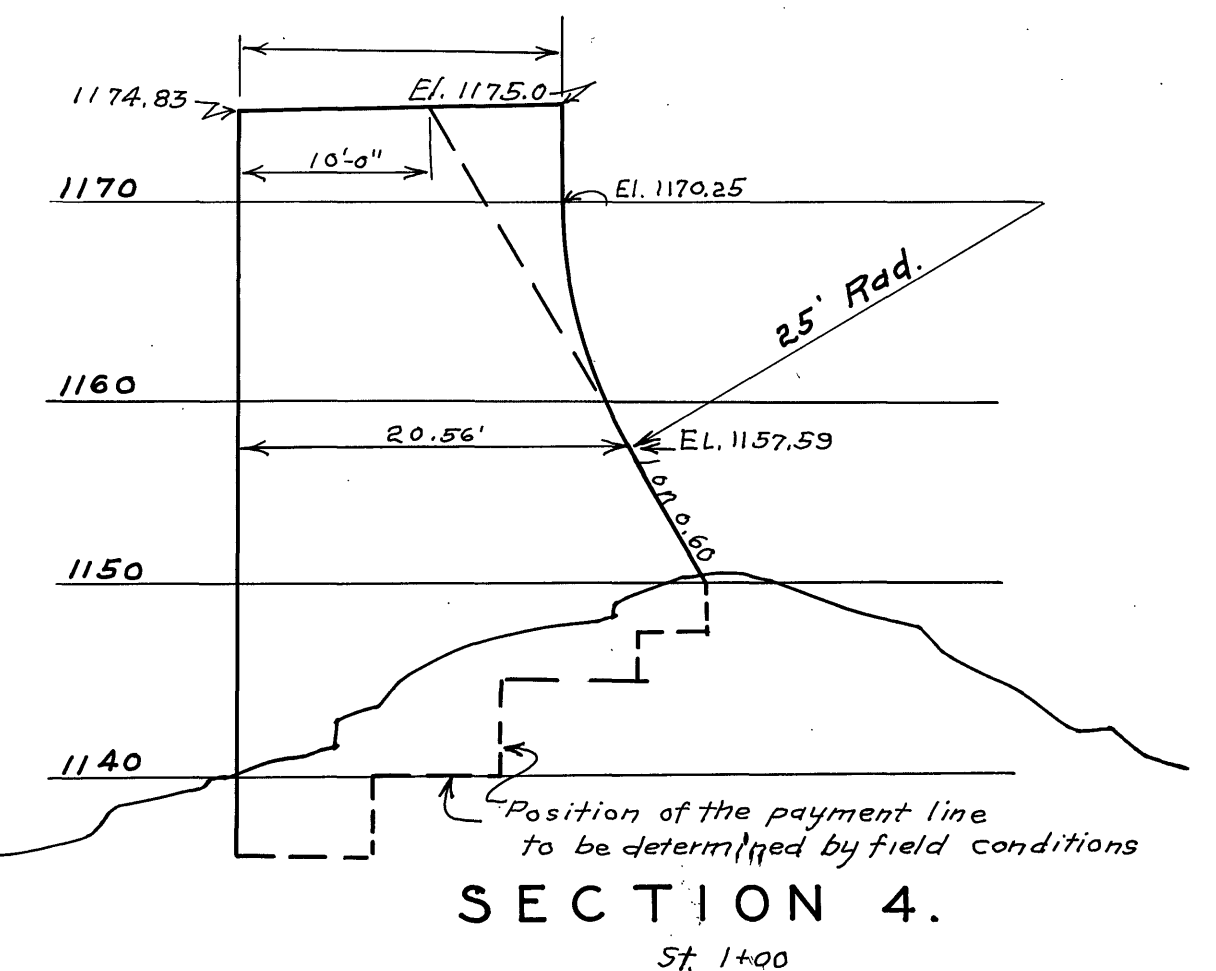
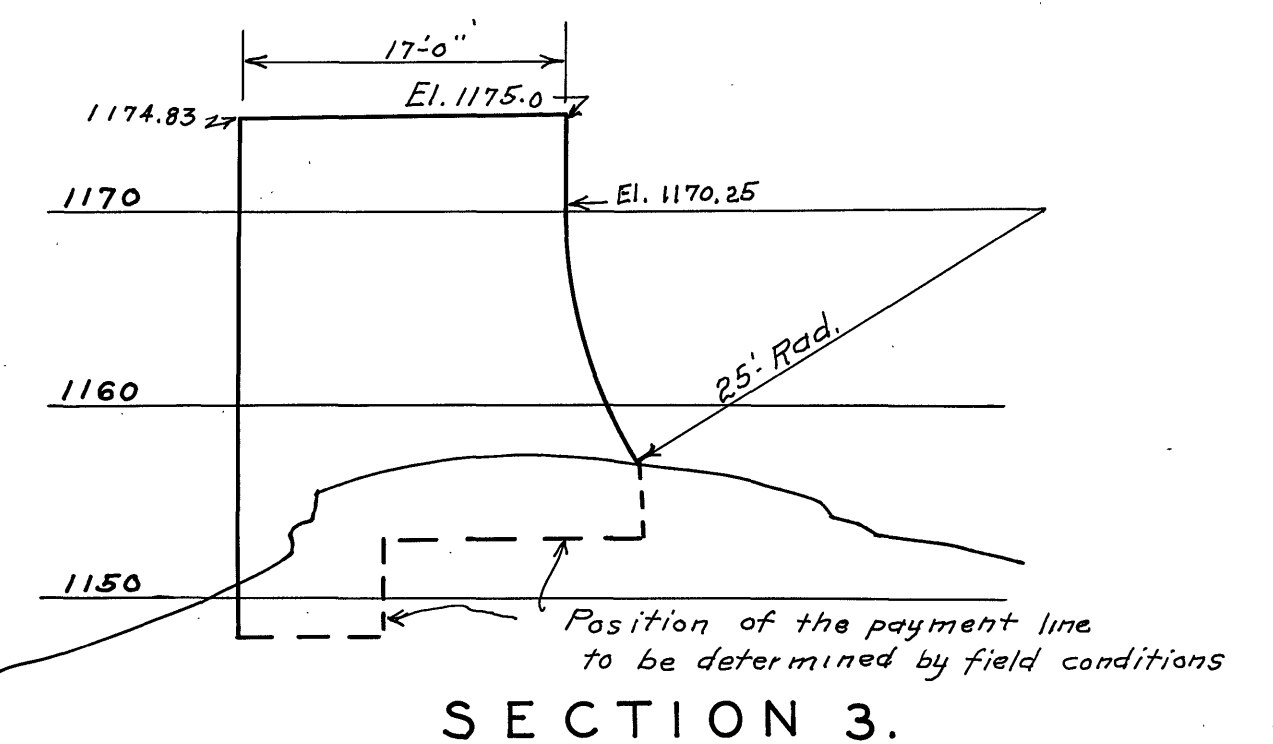
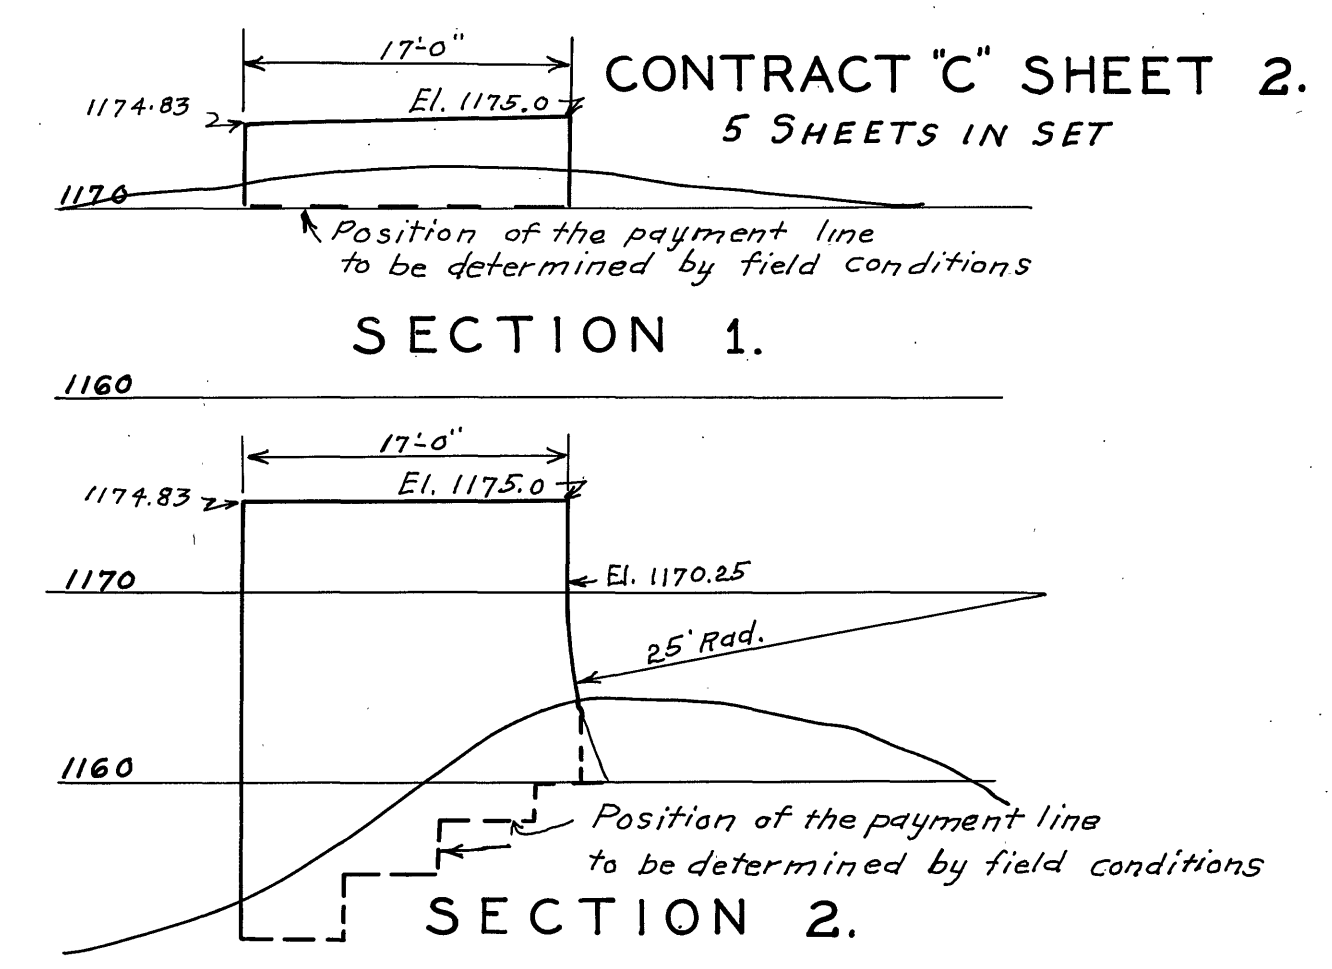
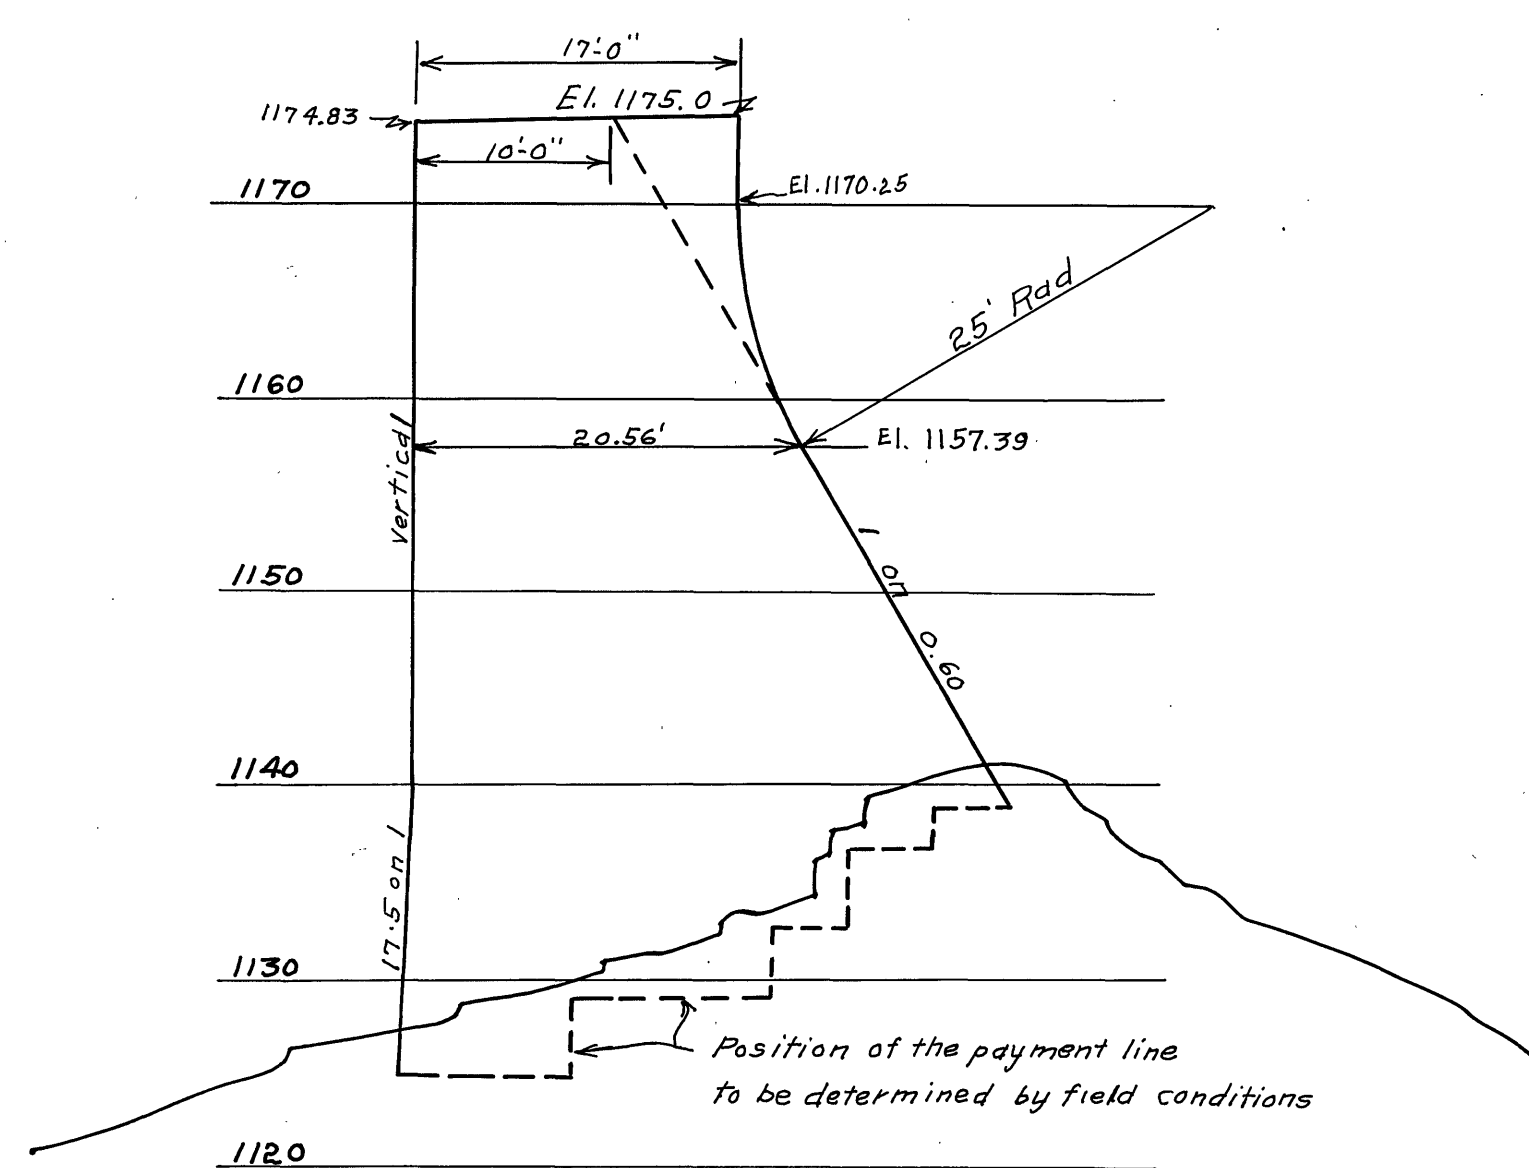
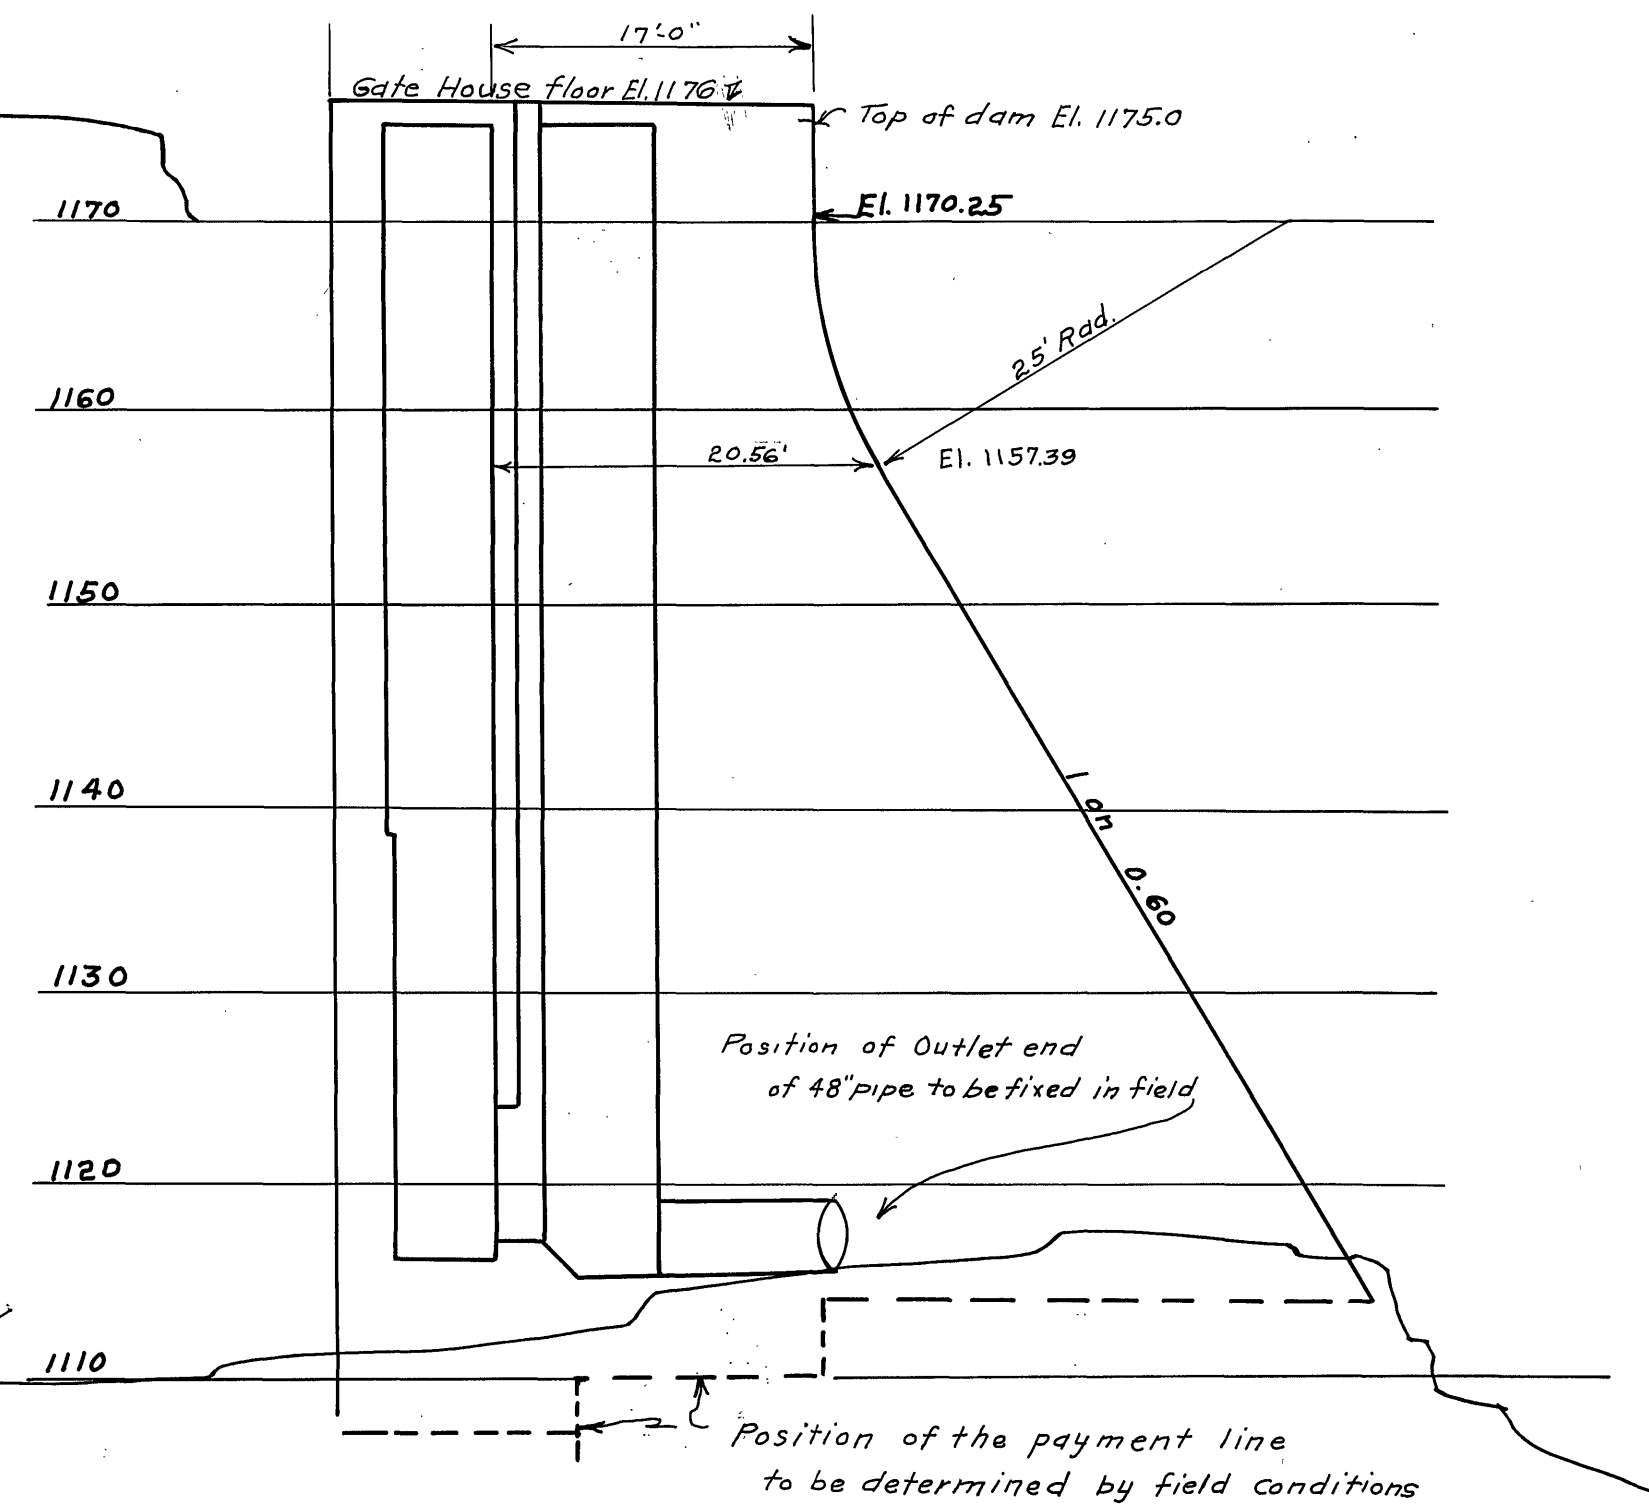
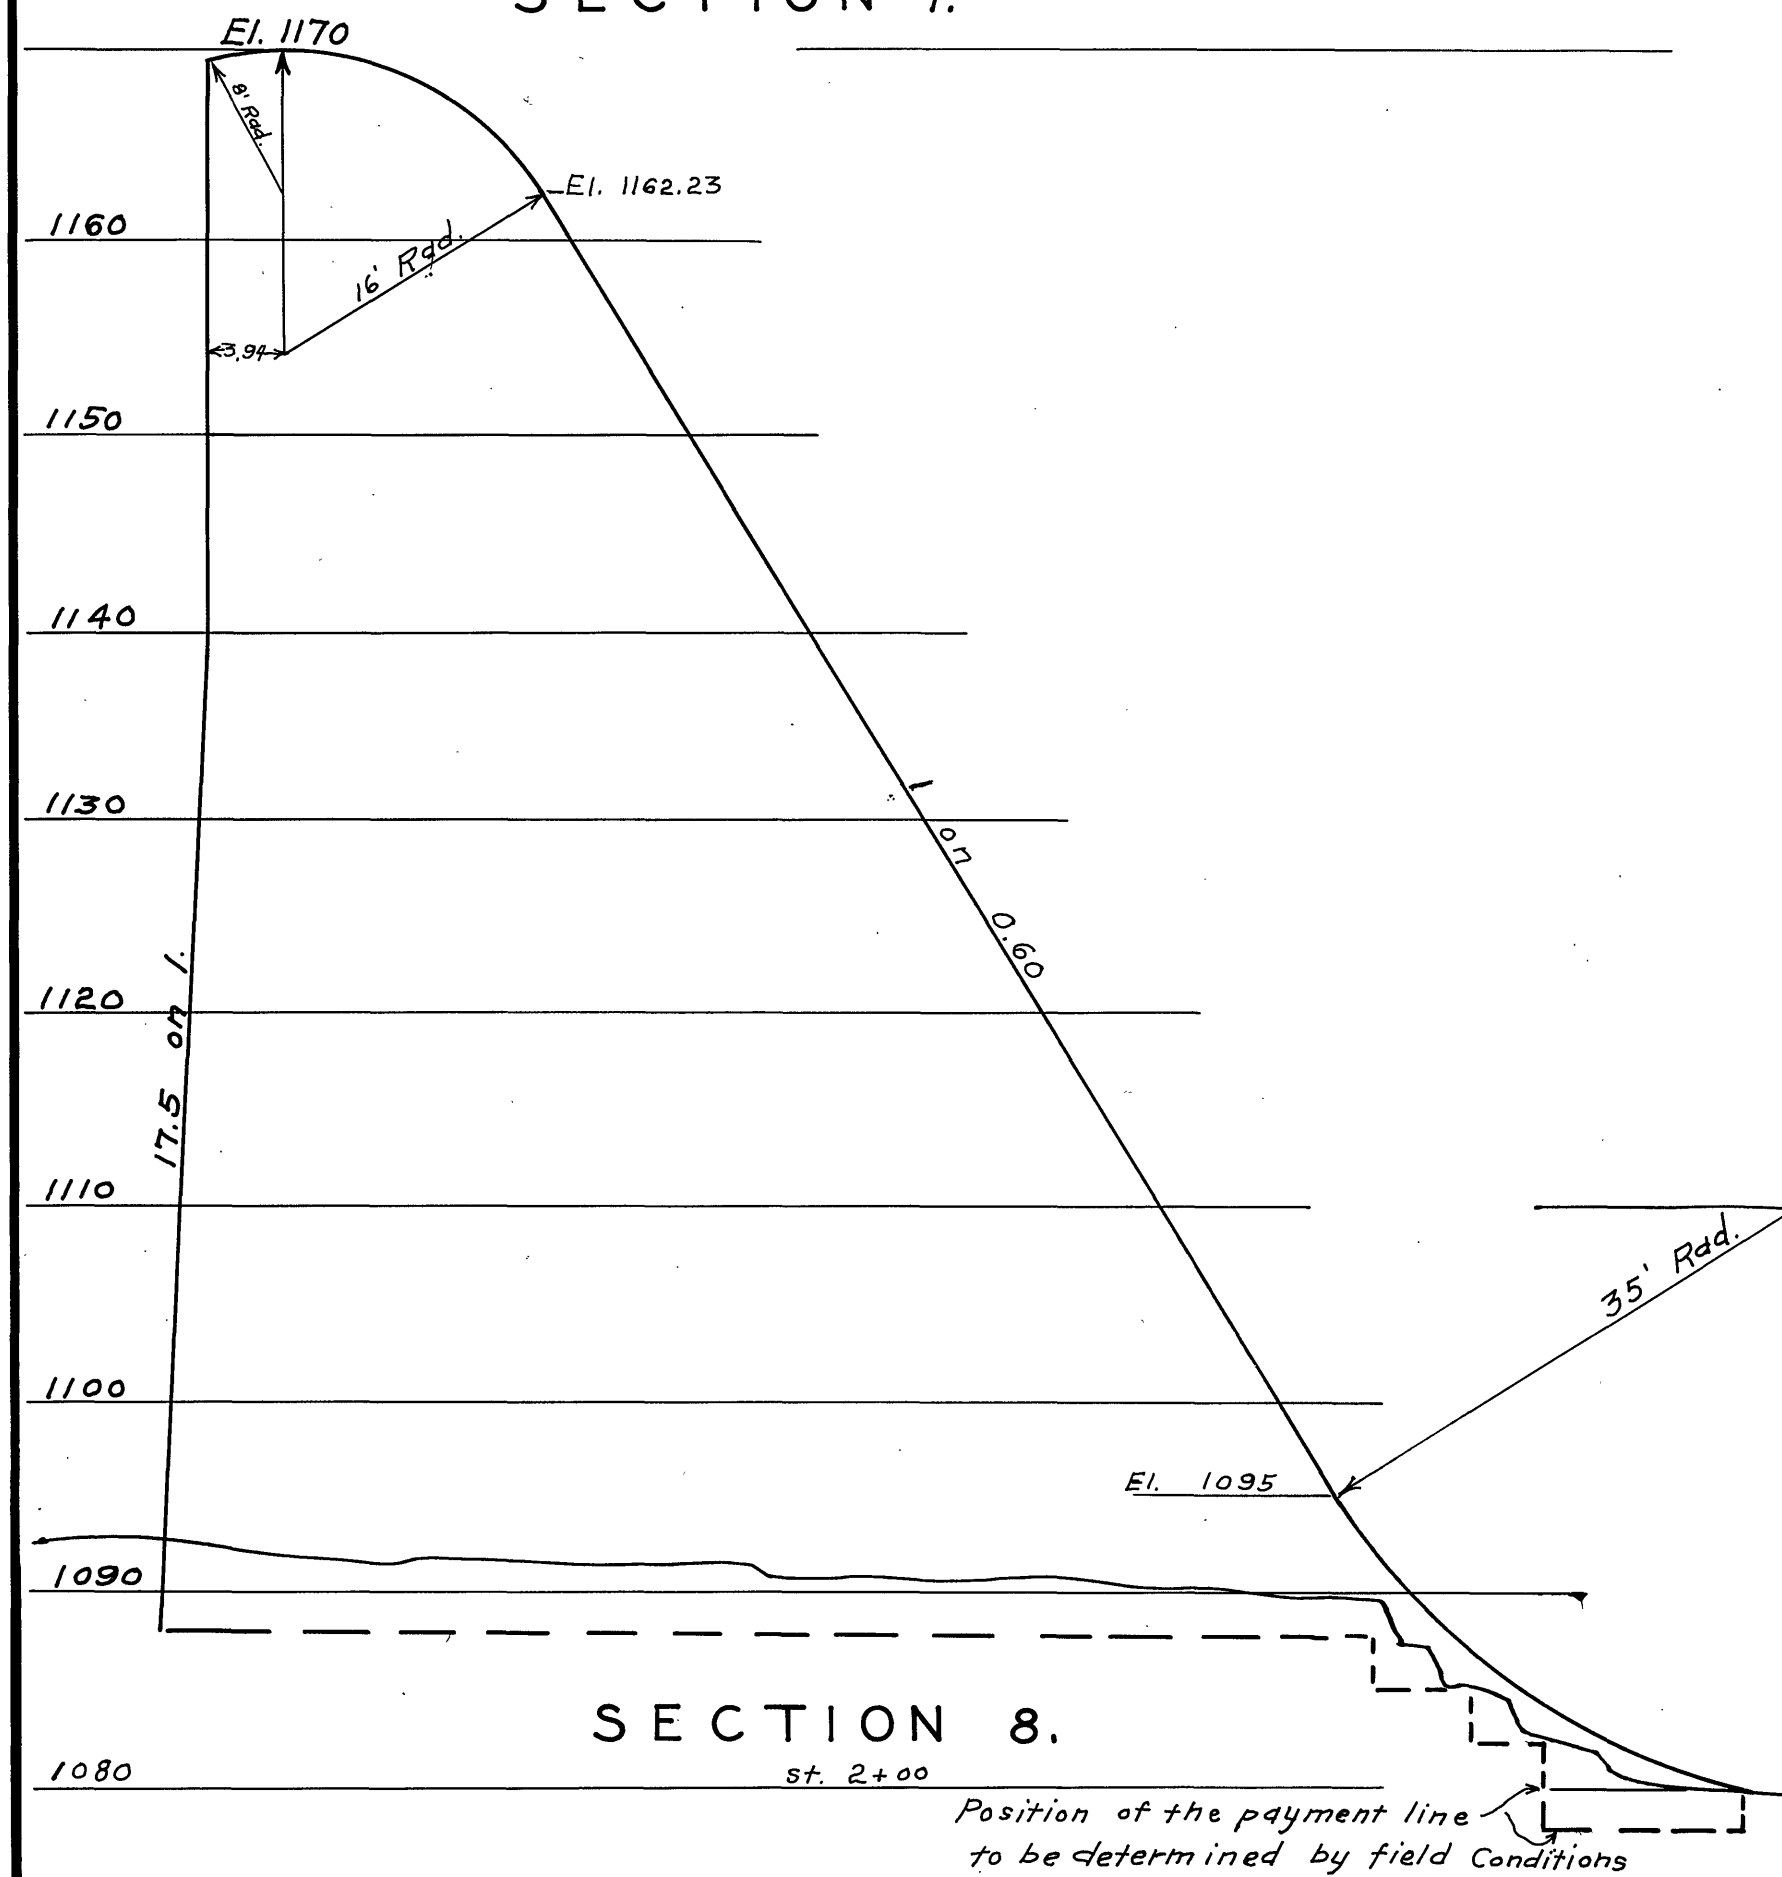


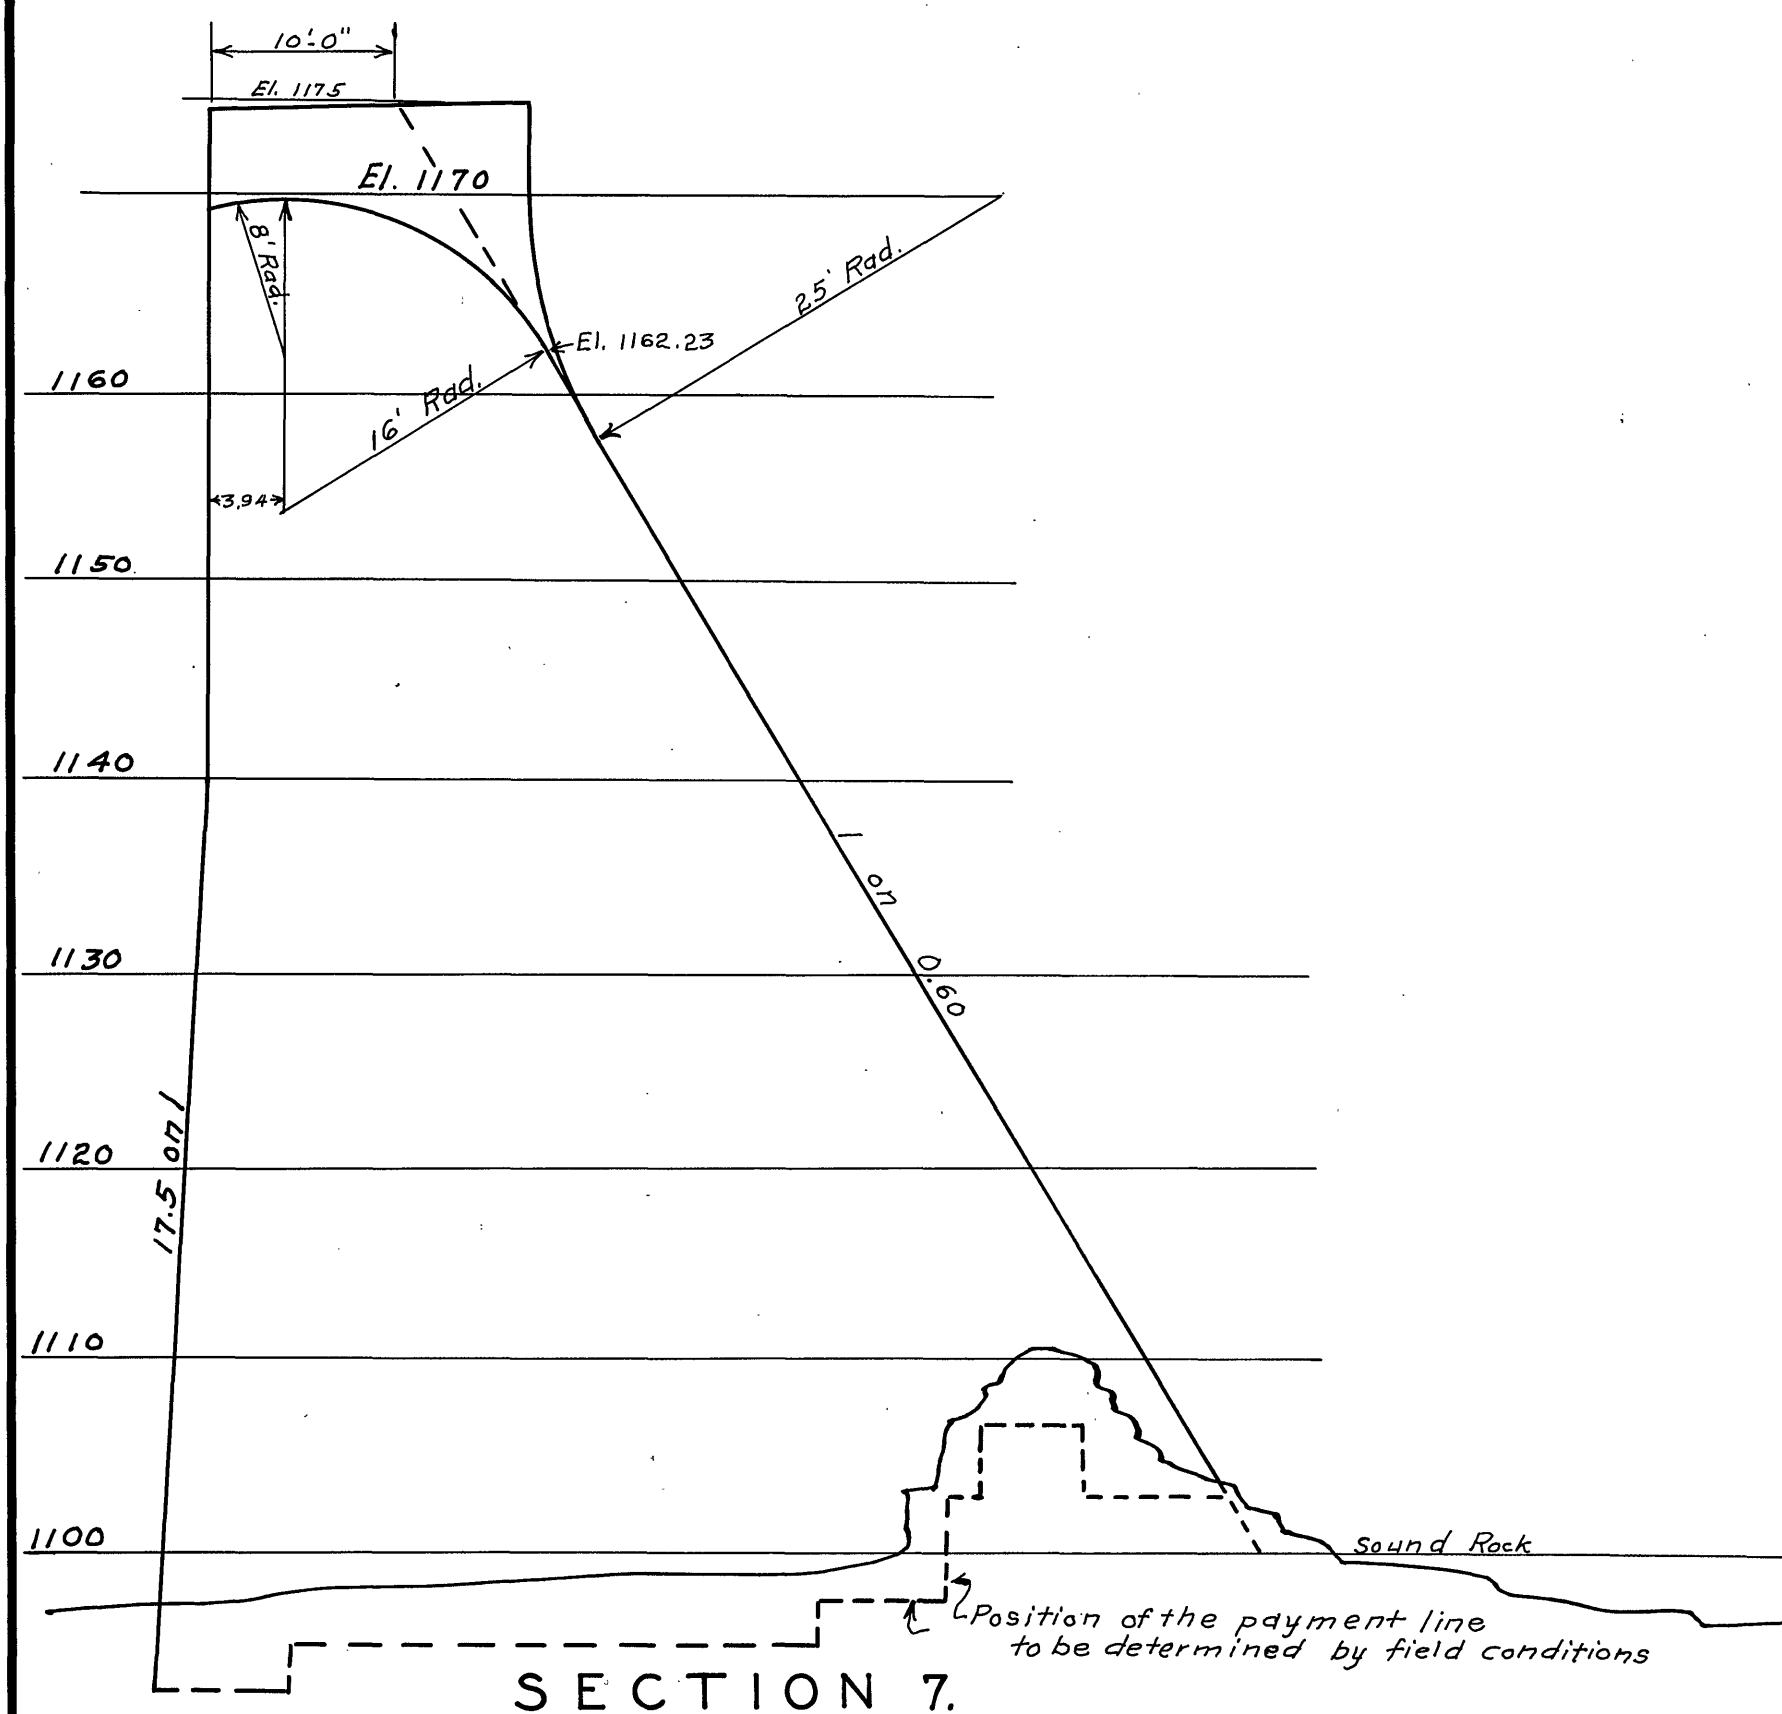

ROANOKE VA.
 RICHMOND DEVELOPMENT CORPORATION
 CARVINS COVE
 MASONRY DAM
 CROSS SECTIONS
 Scale 1" = 10'

Sanborn & Bogert
 Consulting Engineers
 New York City

Oct. 1926.
 F3-D 4
 376-2

Traced By E.L.A. April, 6, 1972