
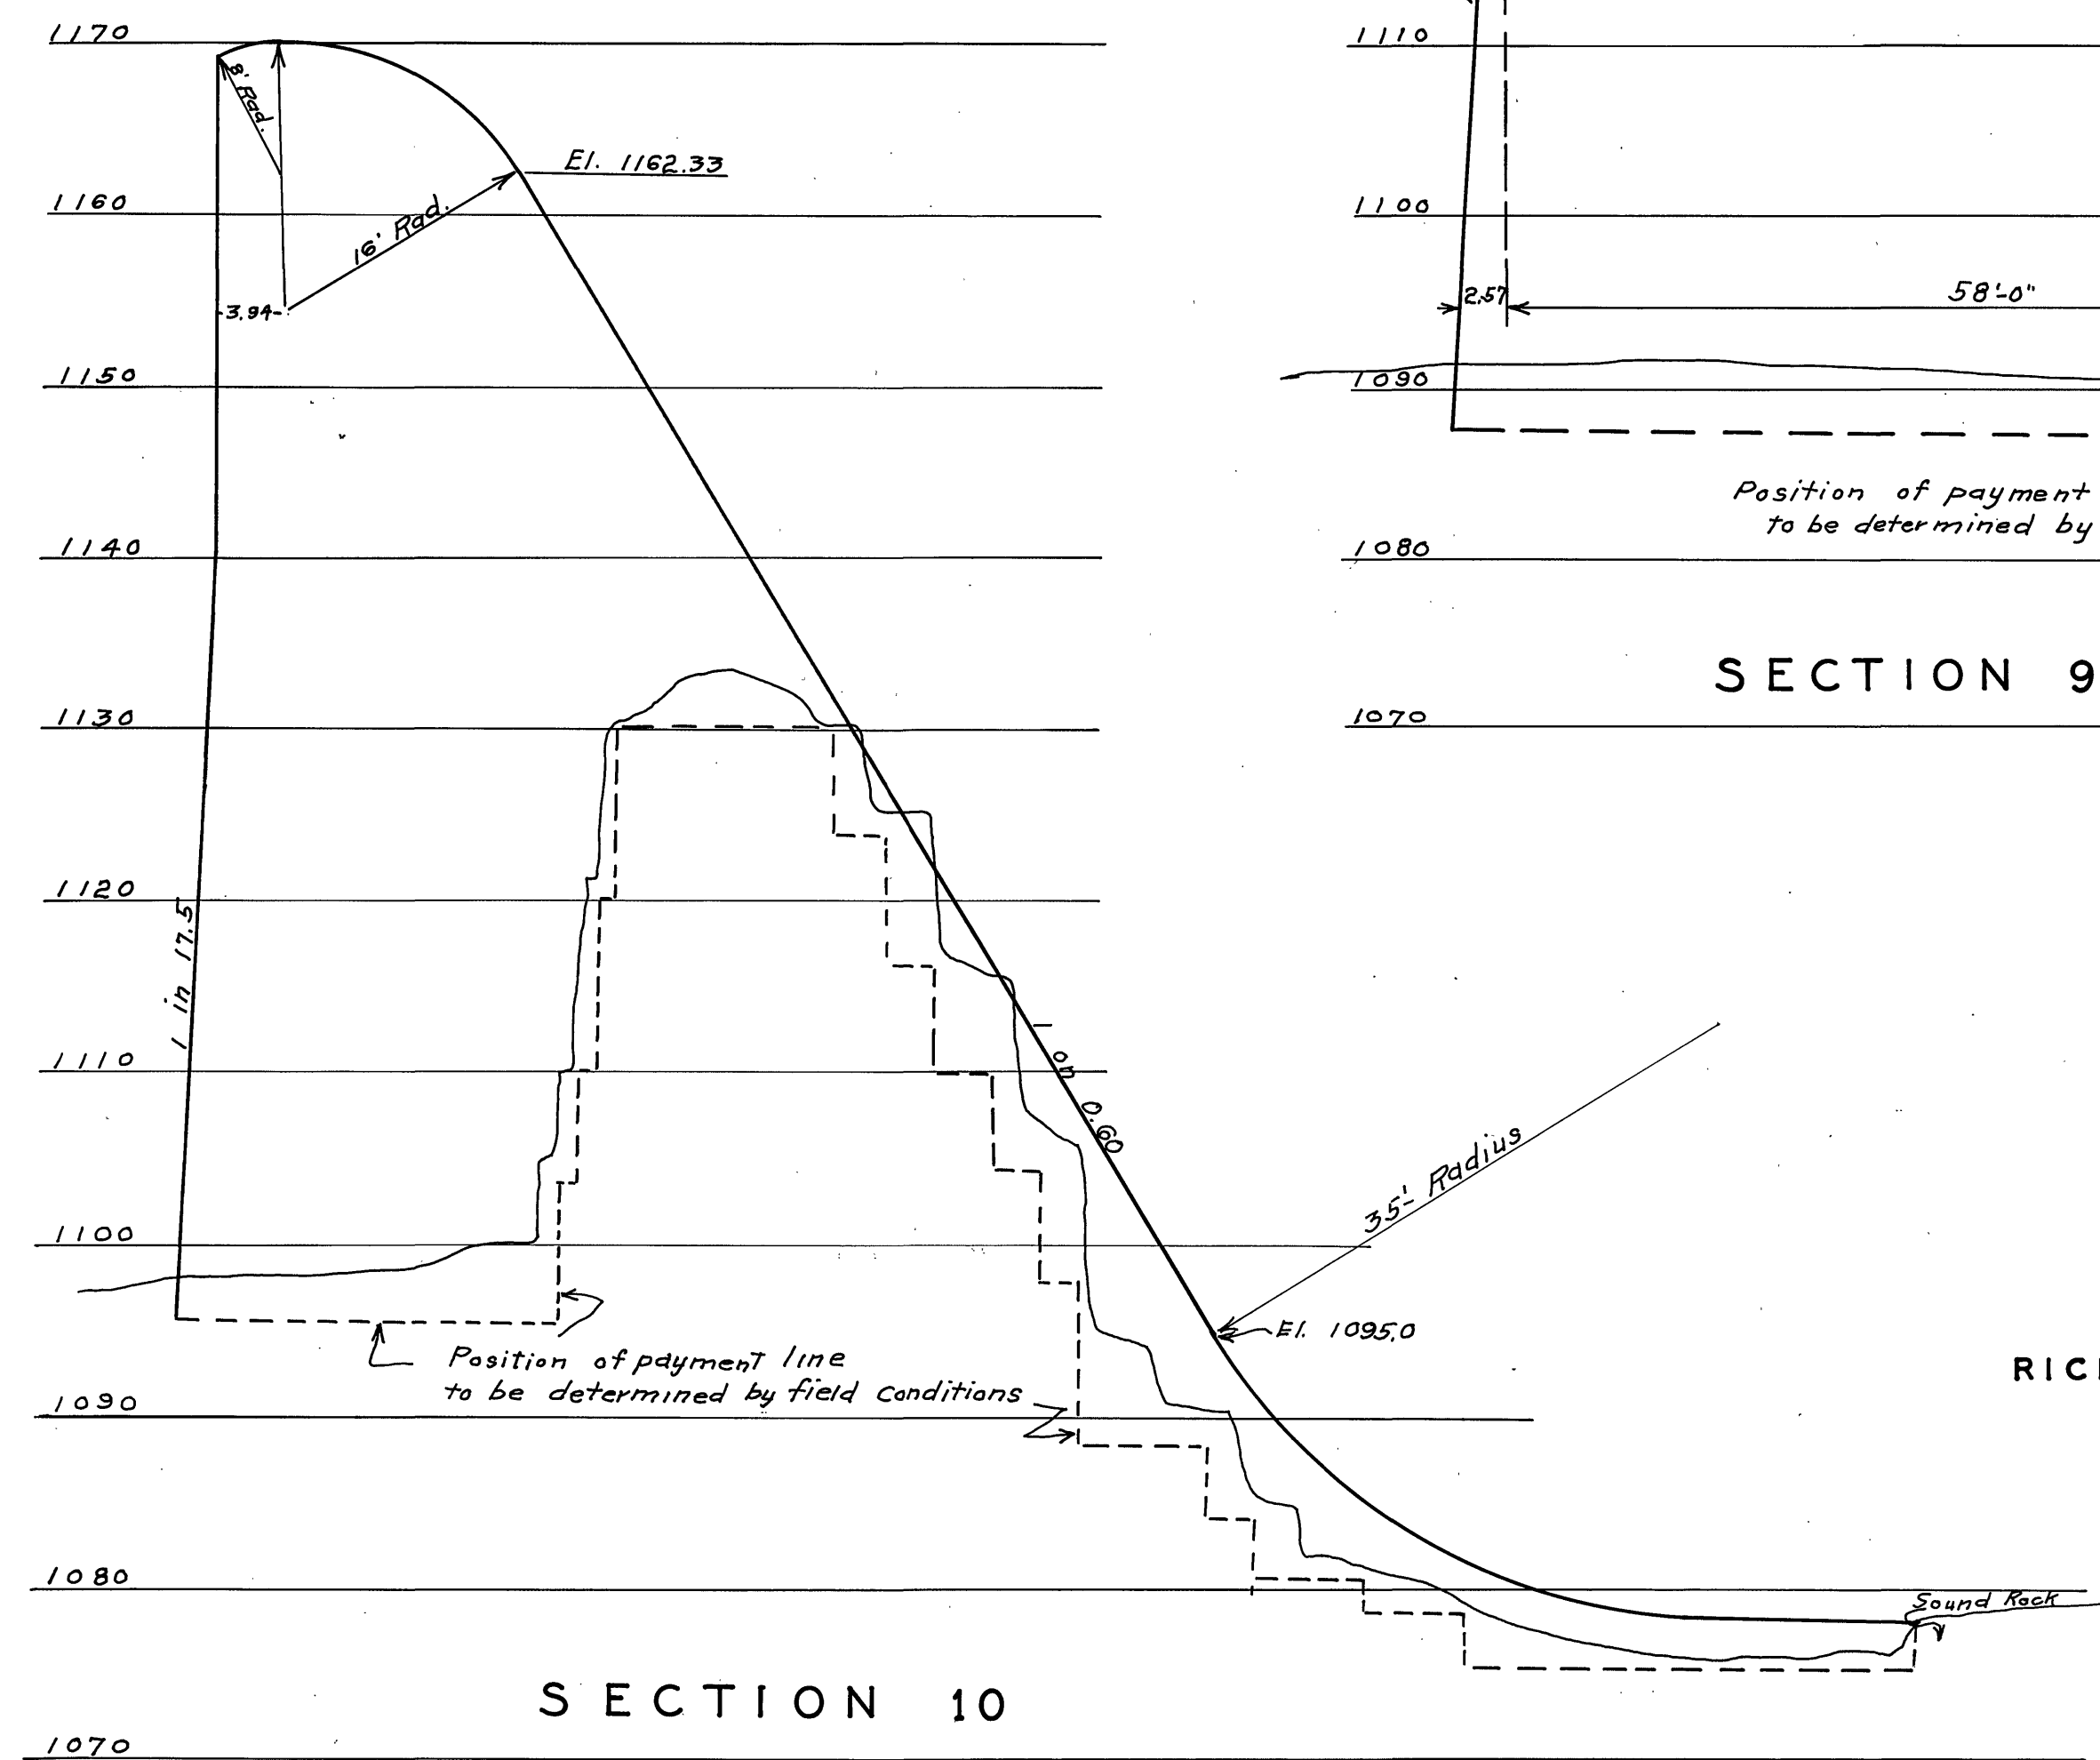
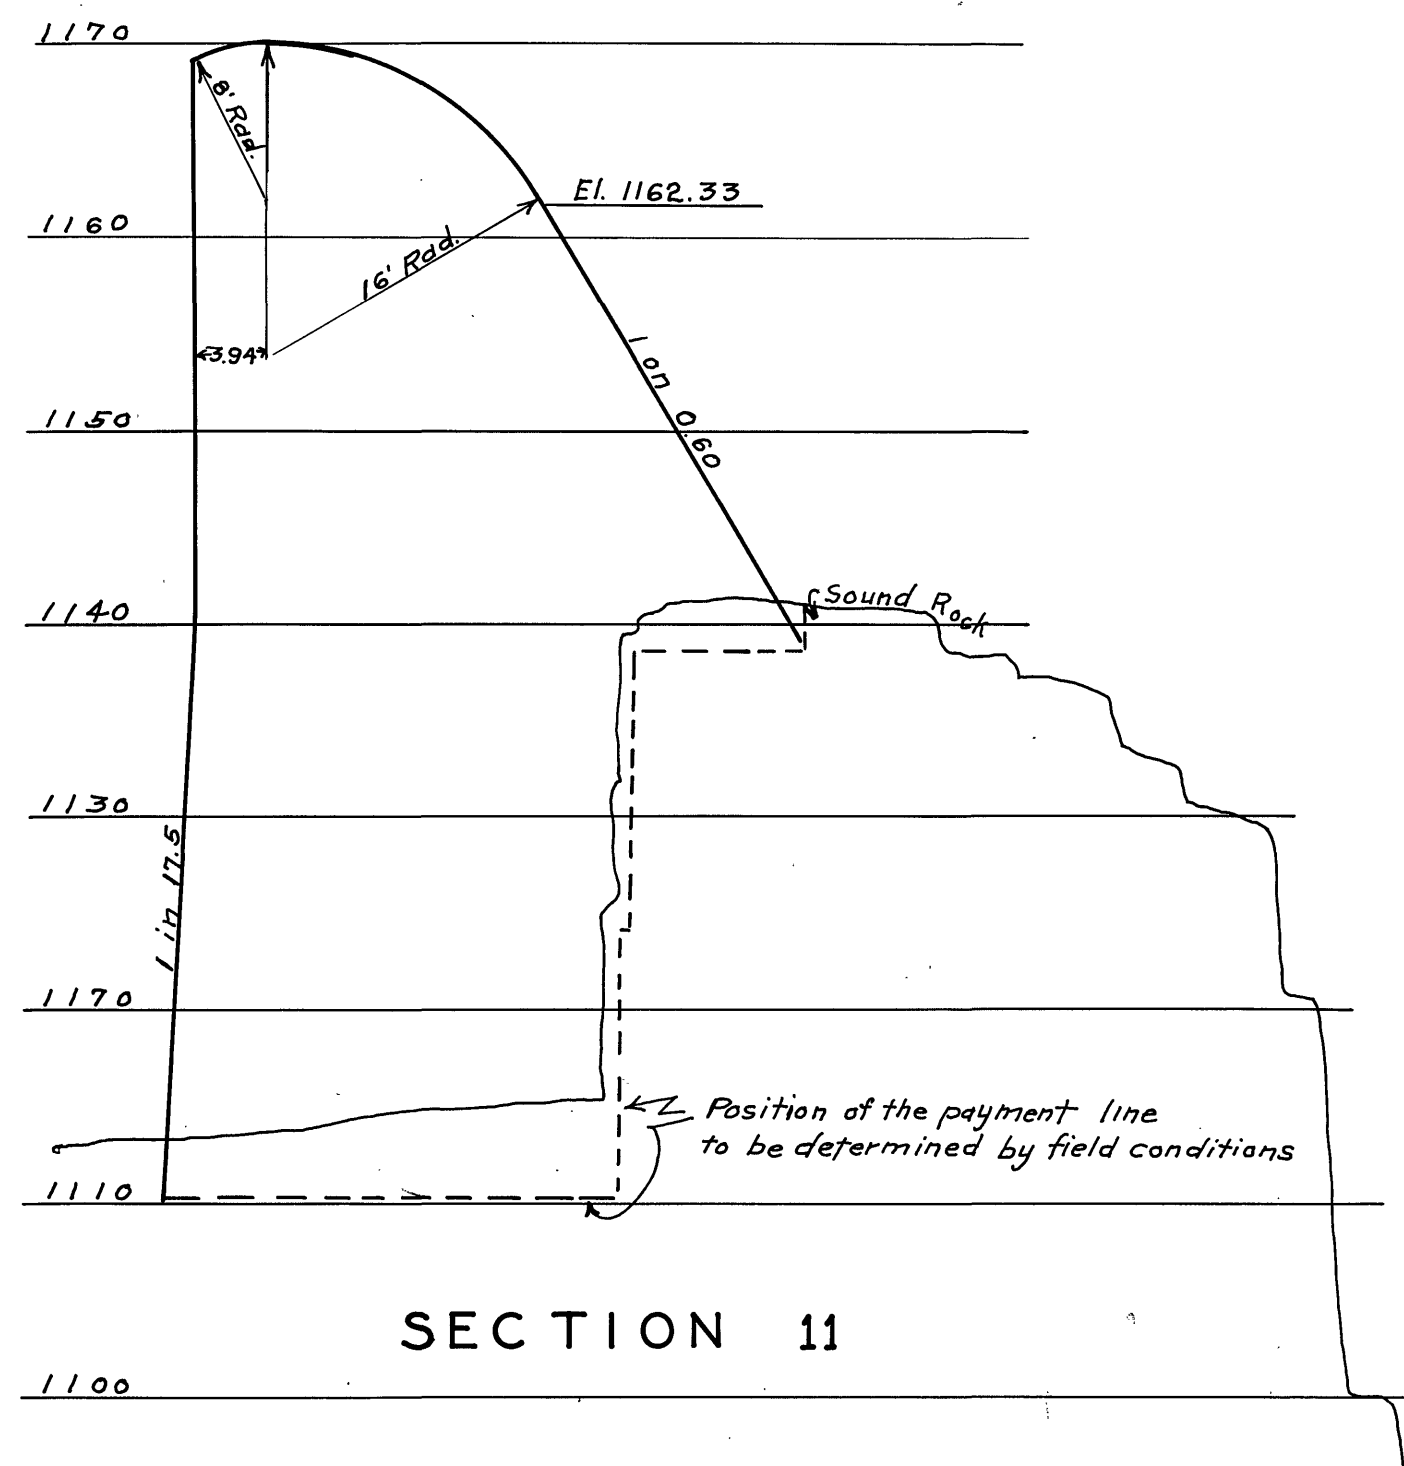
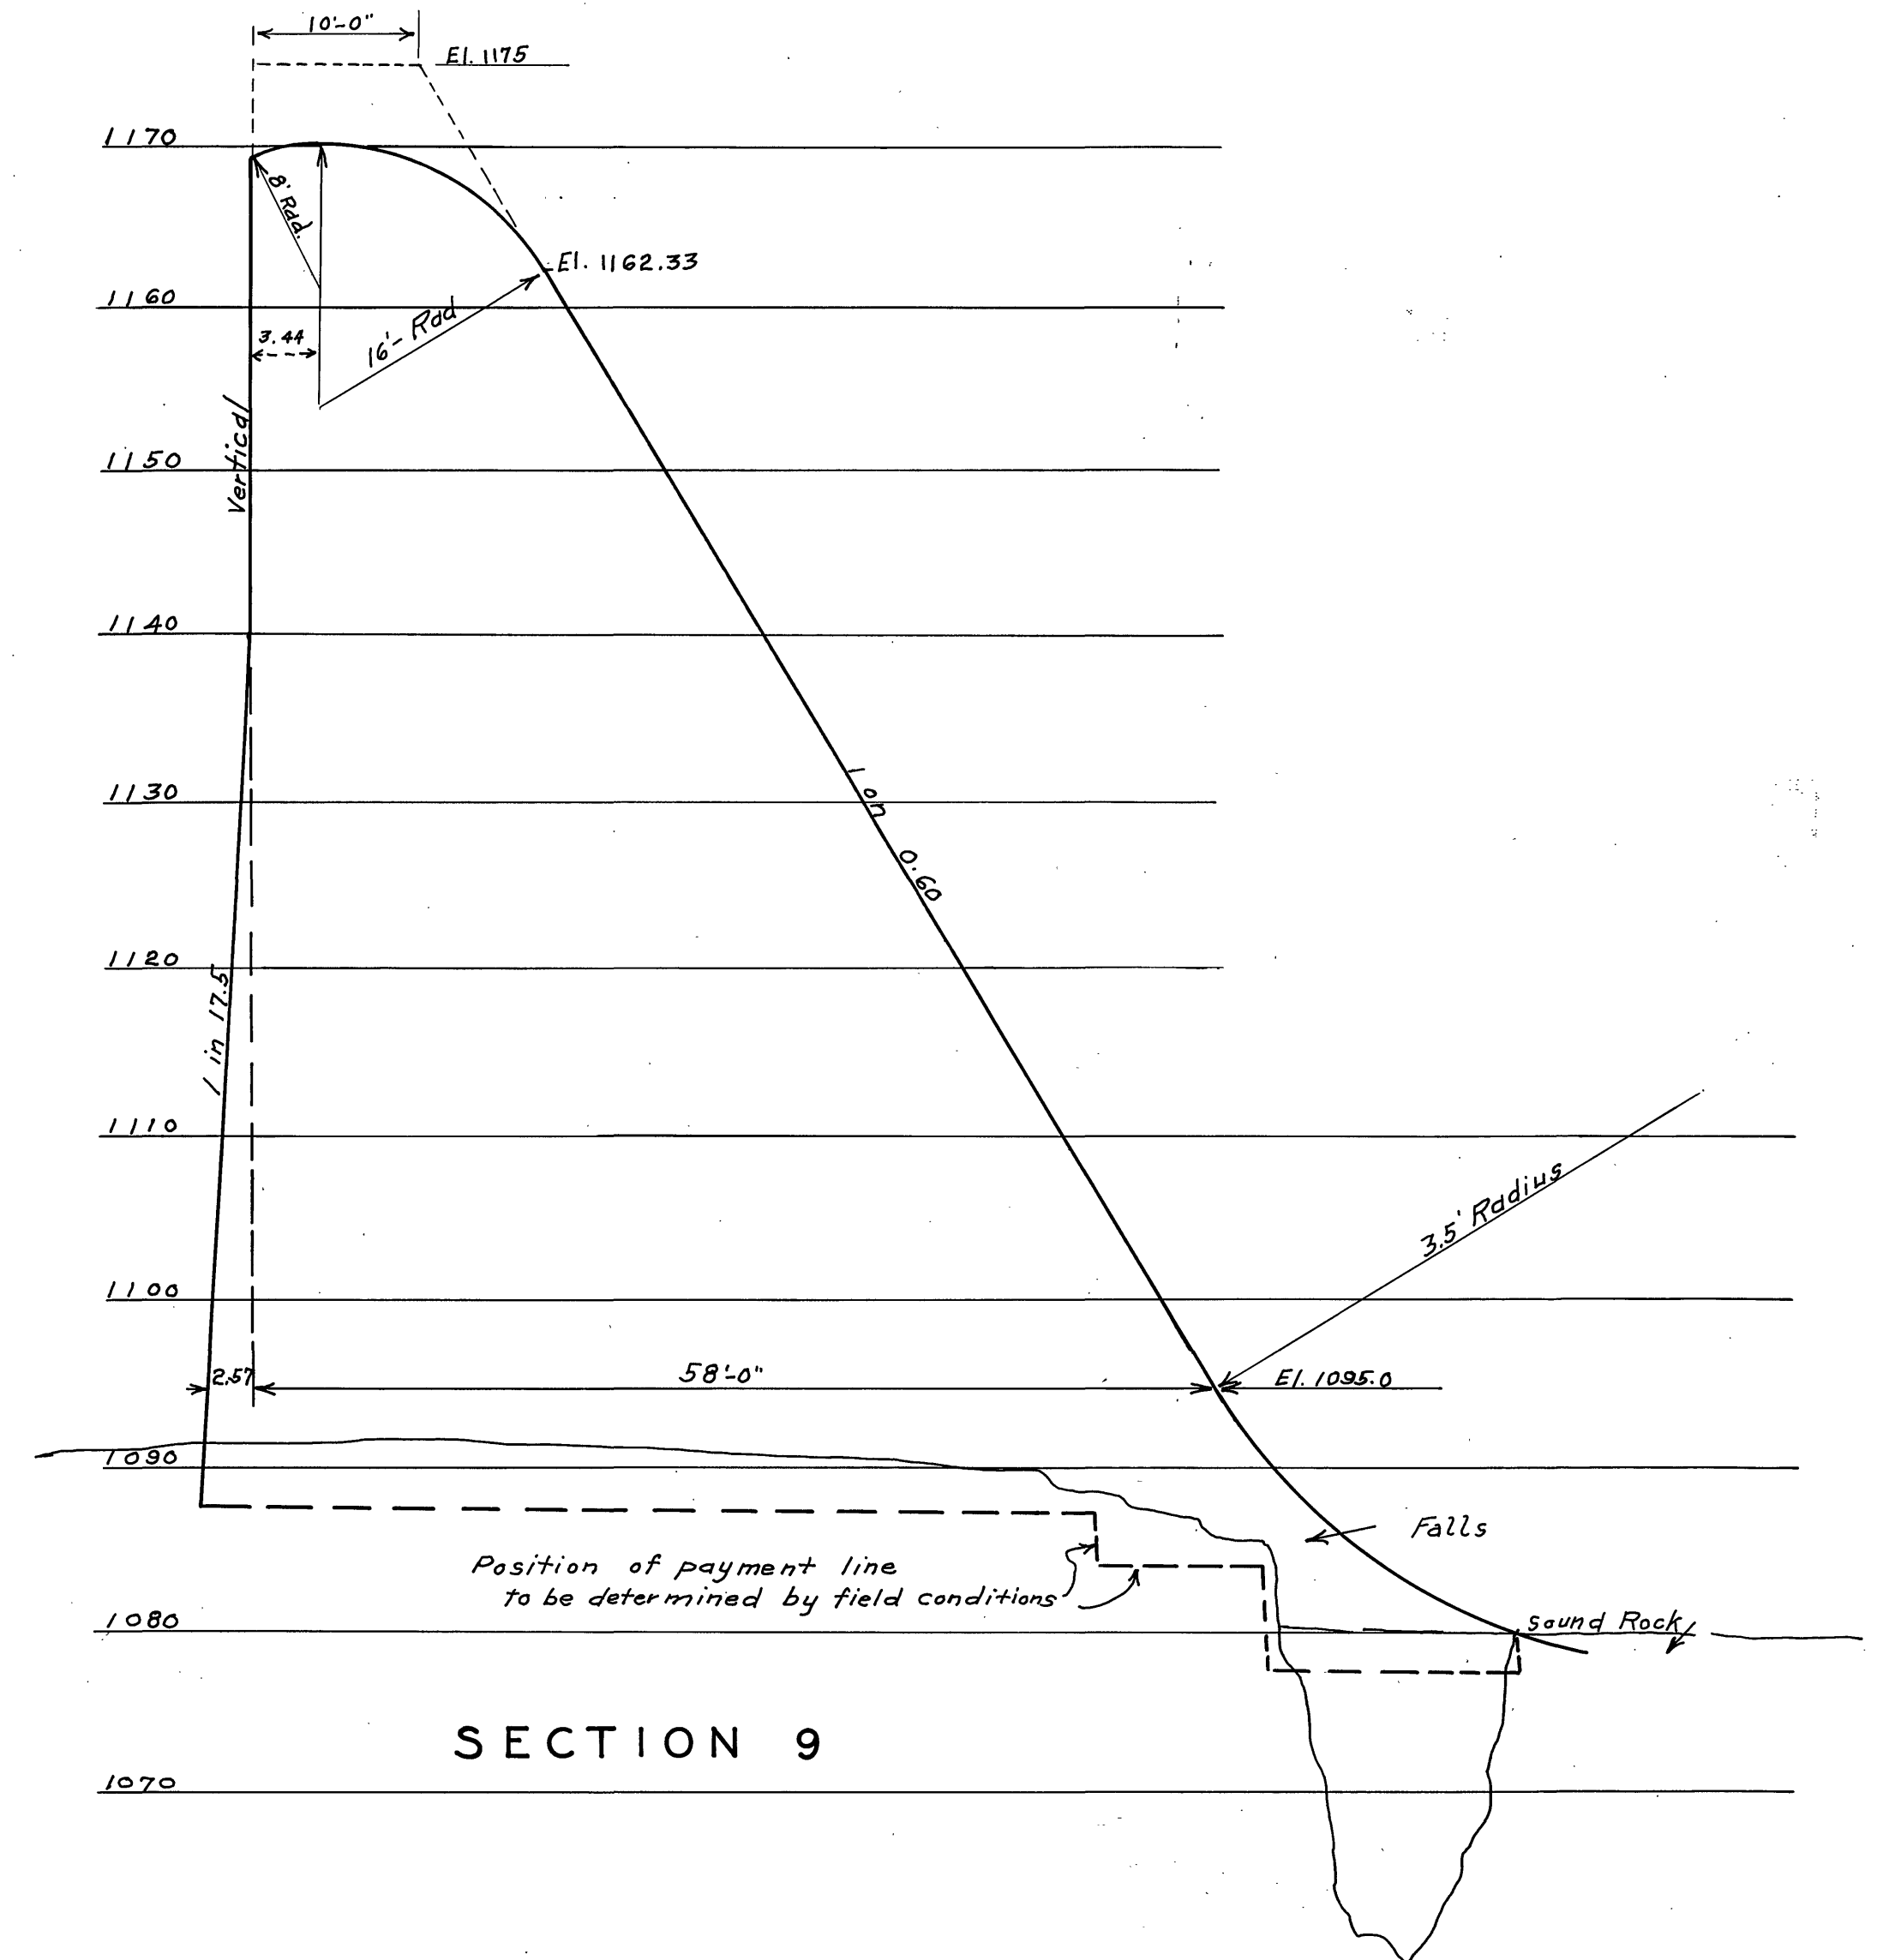
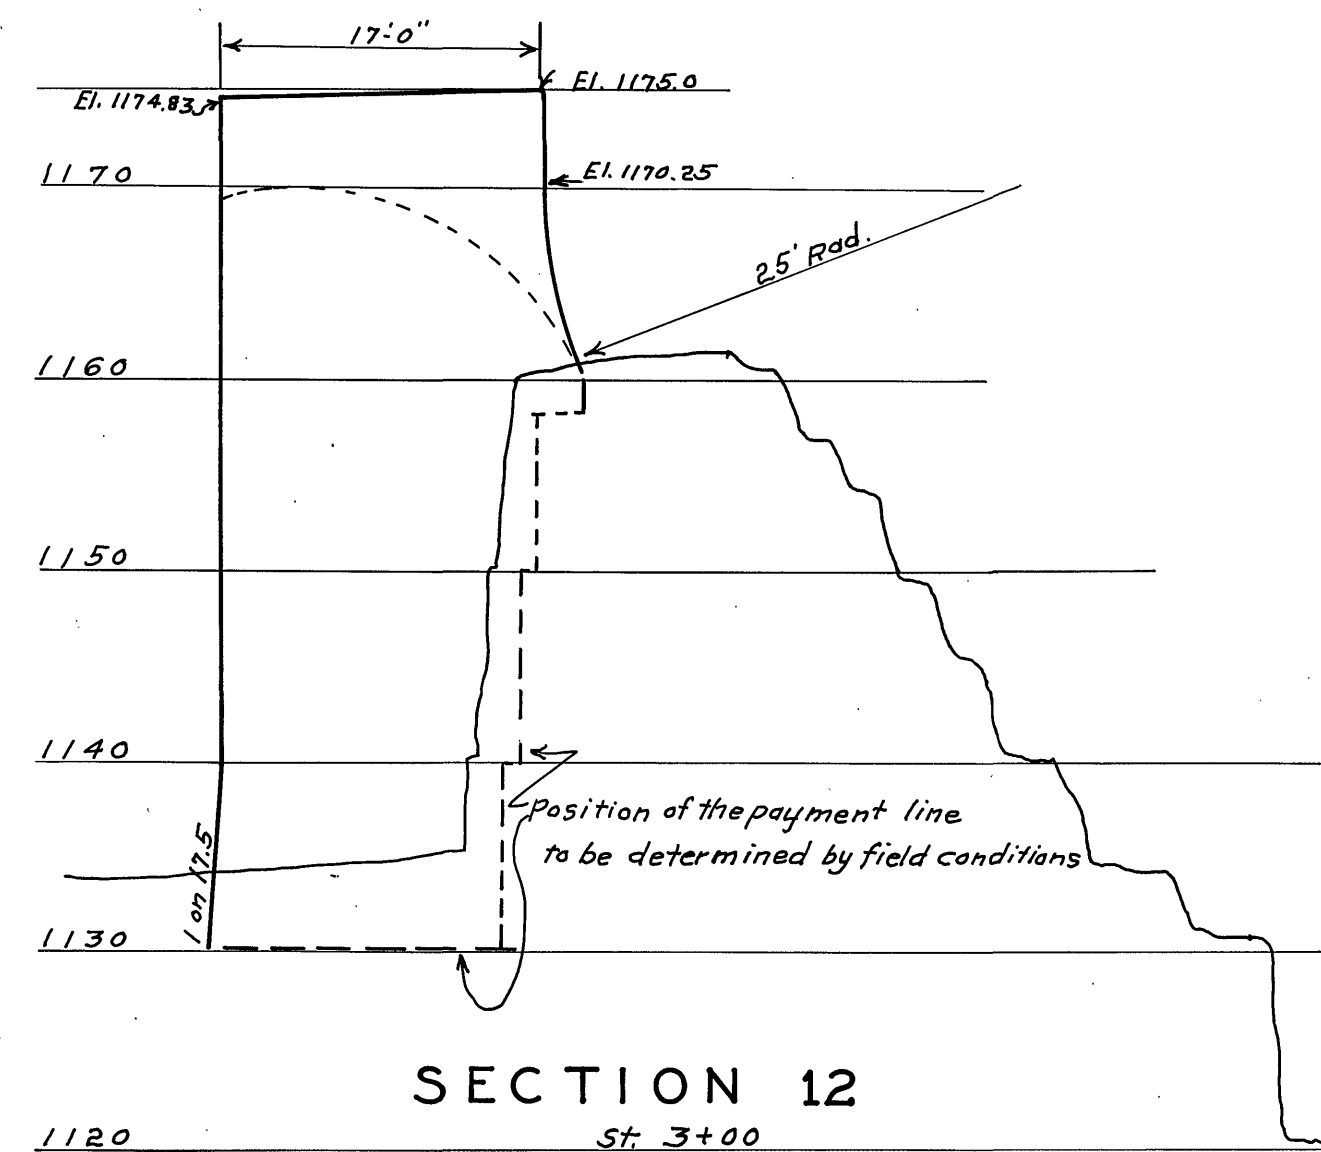


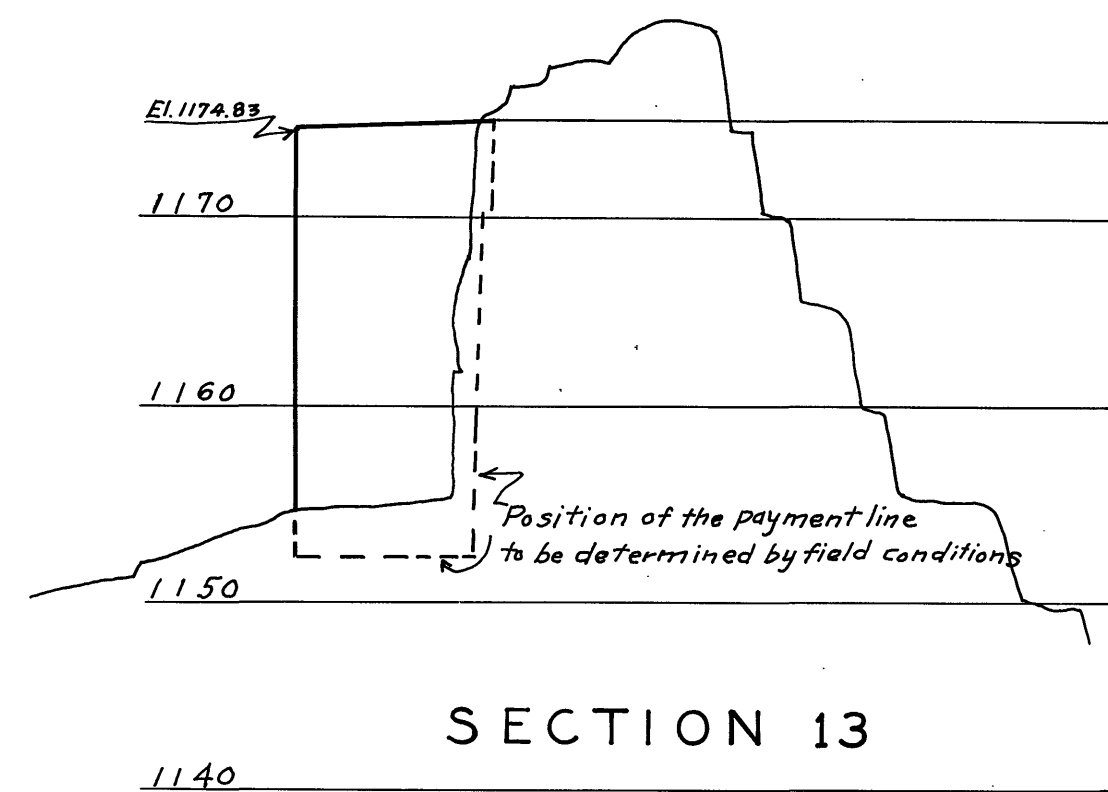

ROANOKE VA.
RICHMOND DEVELOPMENT CORPORATION
CARVINS COVE
MASONRY DAM
CROSS SECTIONS
Scale 1"= 10'

Sanborn & Bogert
Consulting Engineers
New York City

Traced By E.L.A. April, 7, 1972

Oct. 1926
F3-D4

376-3