
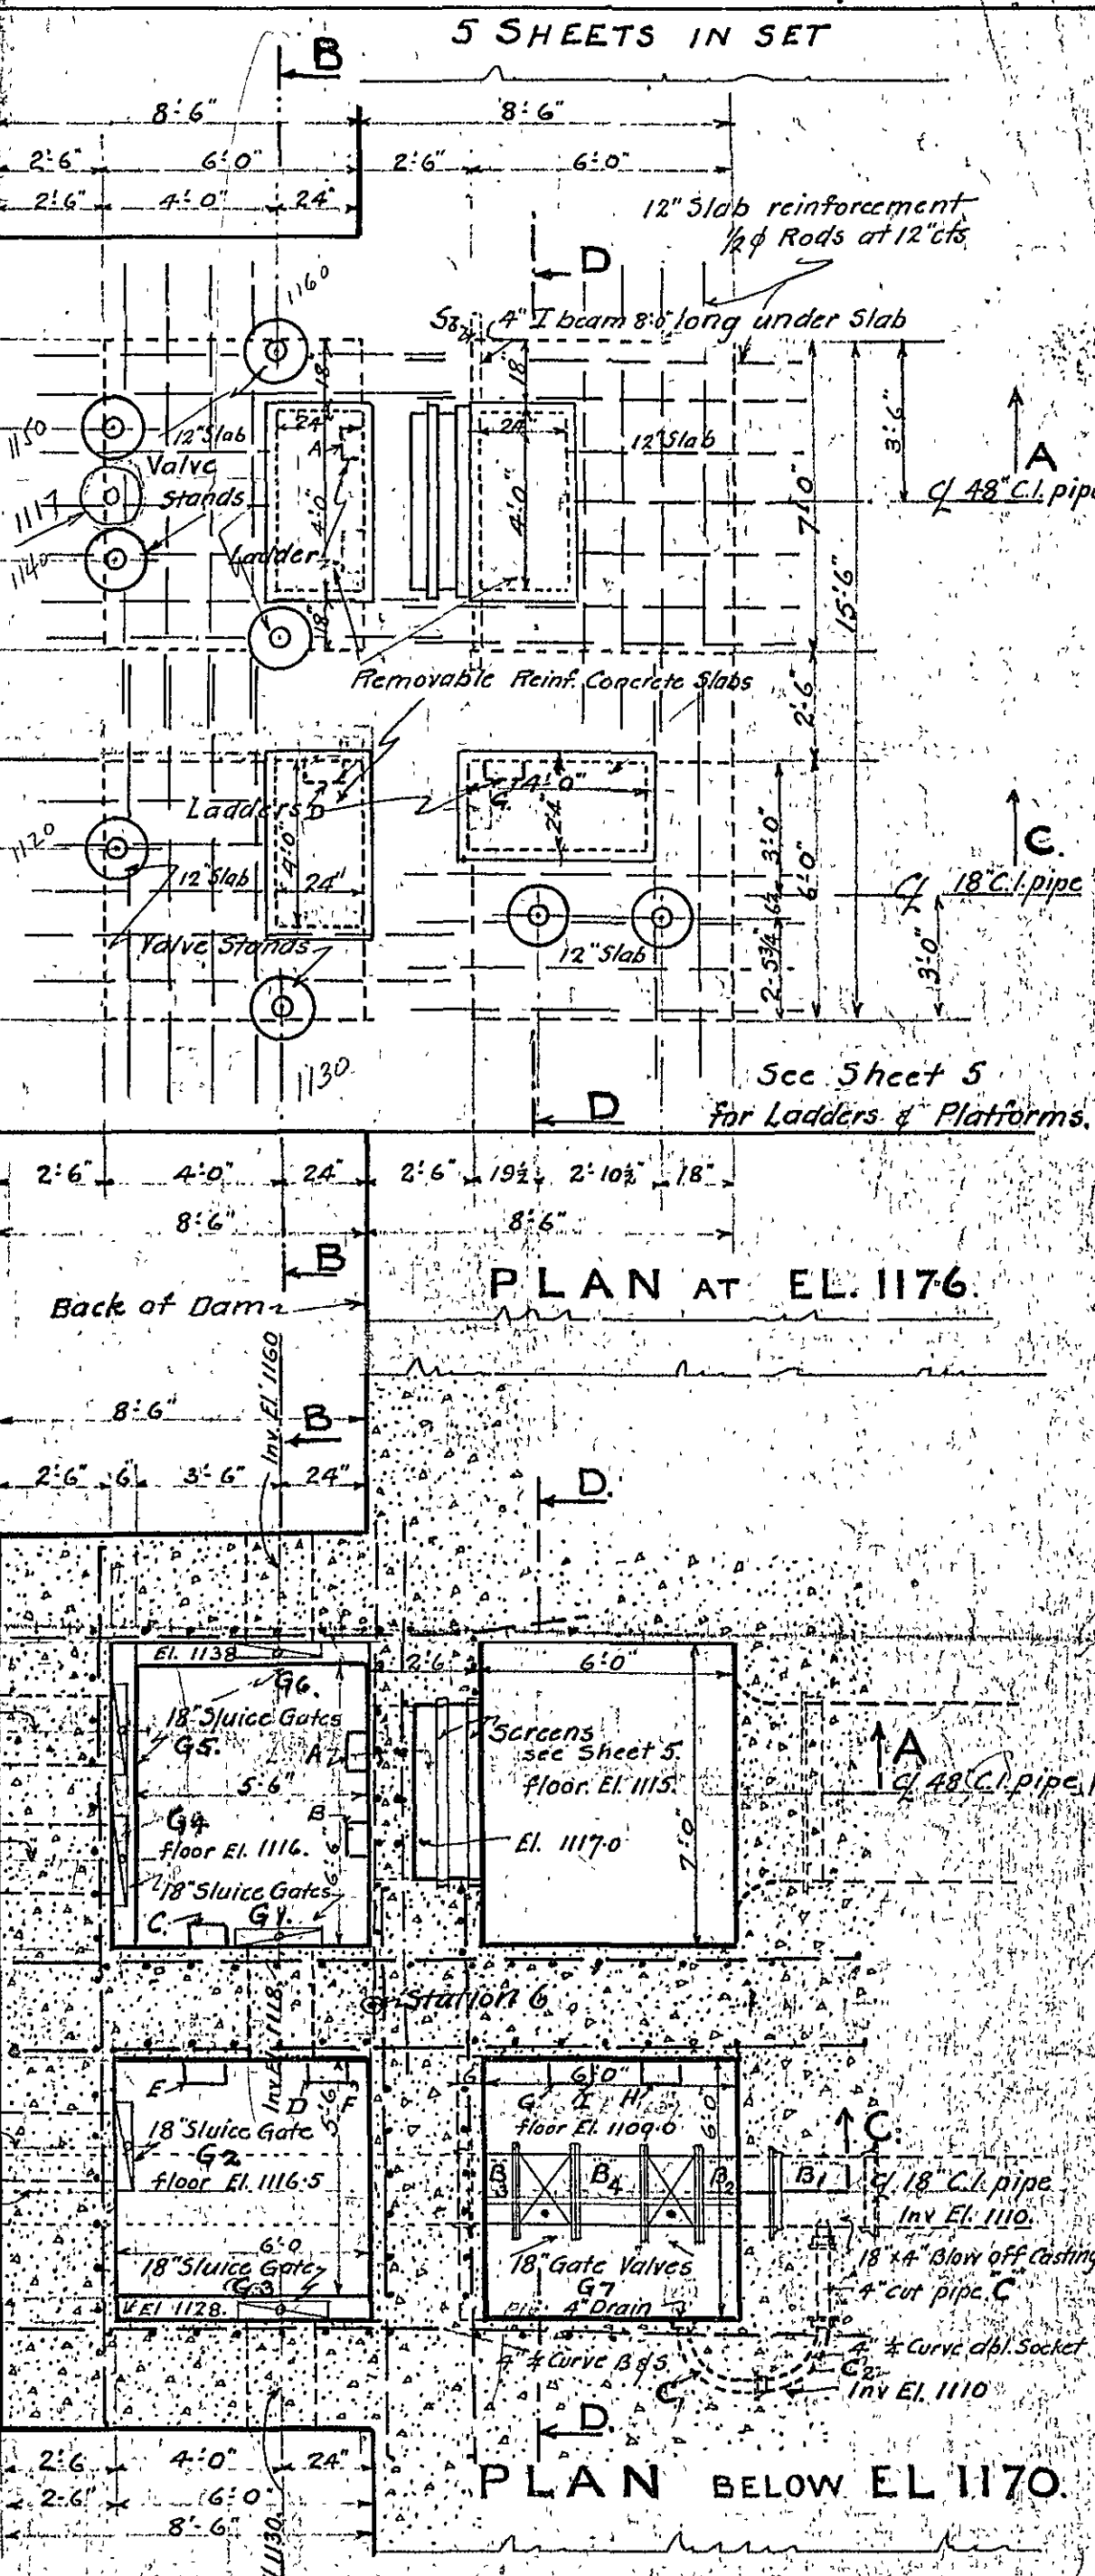
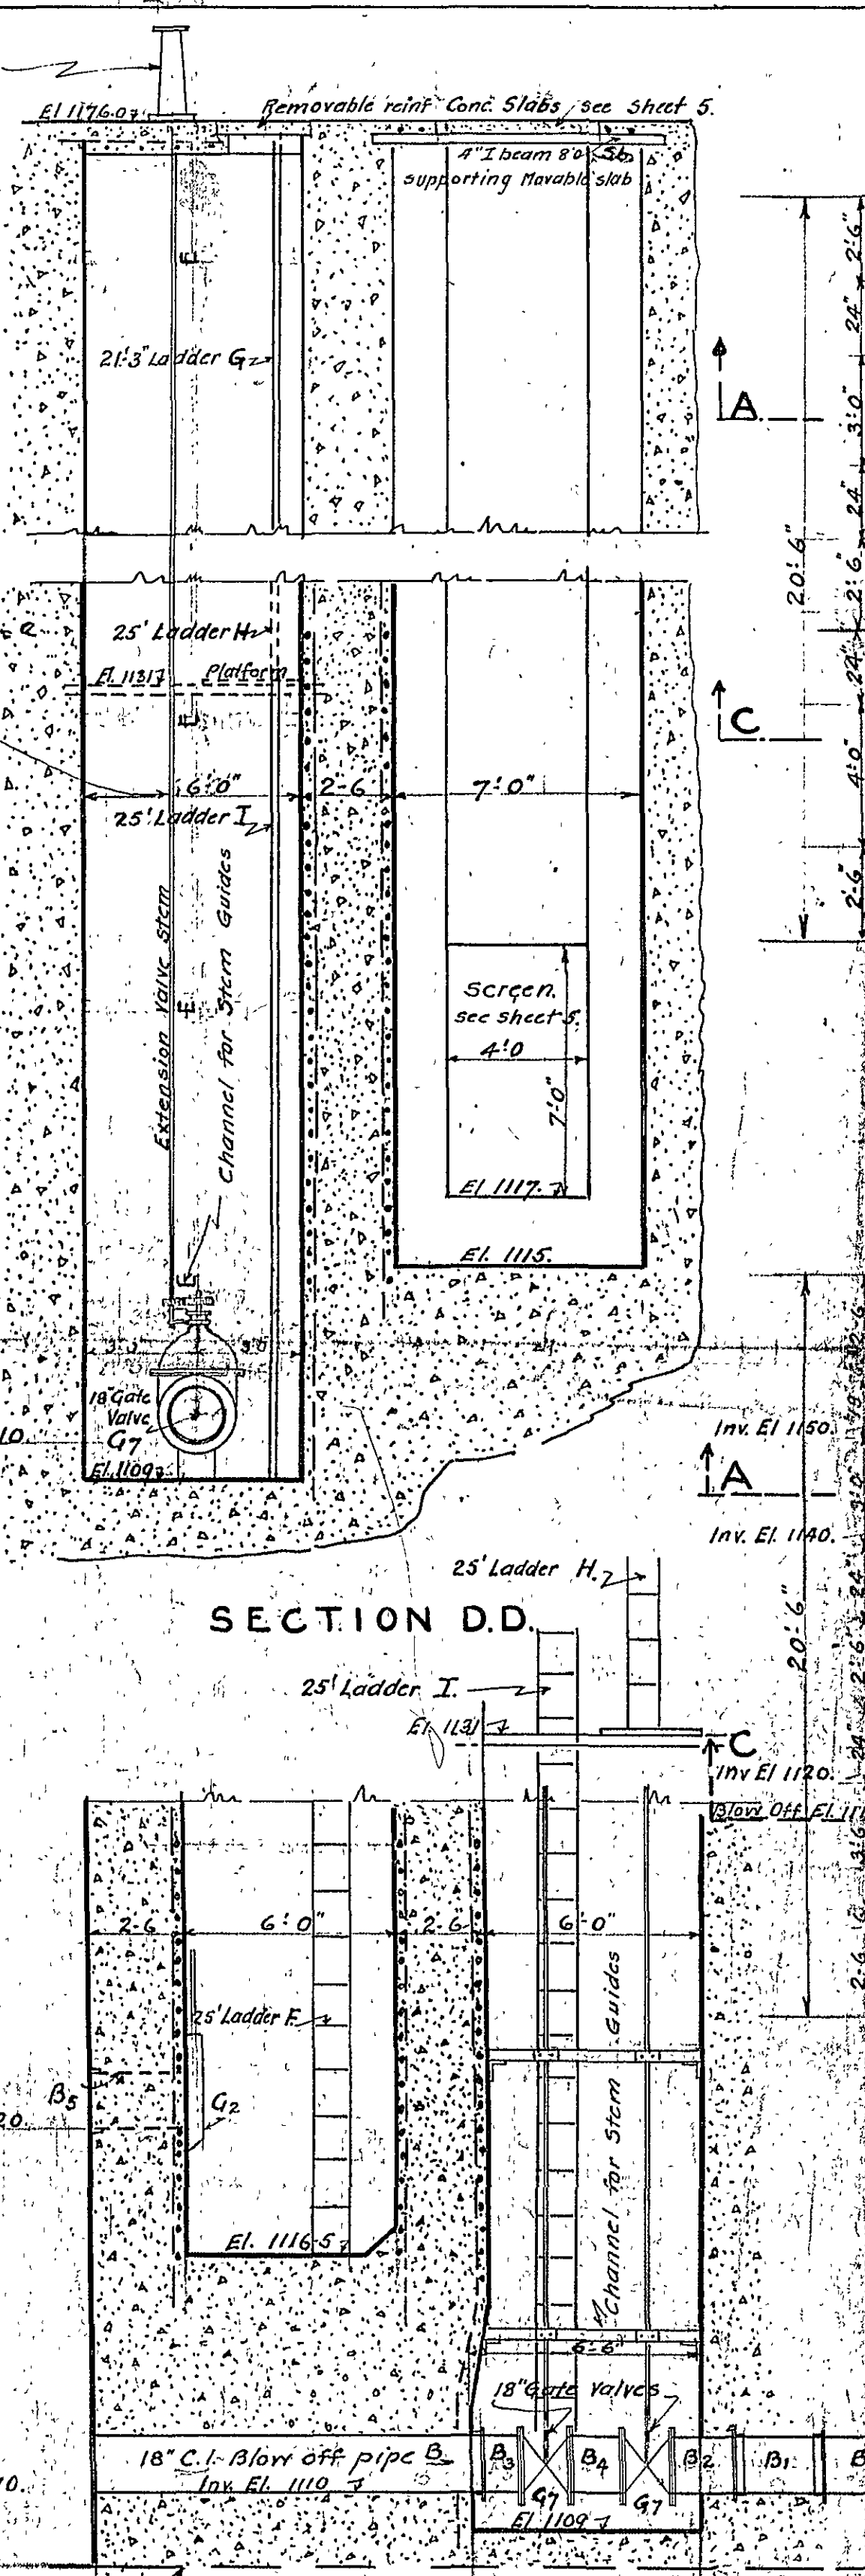
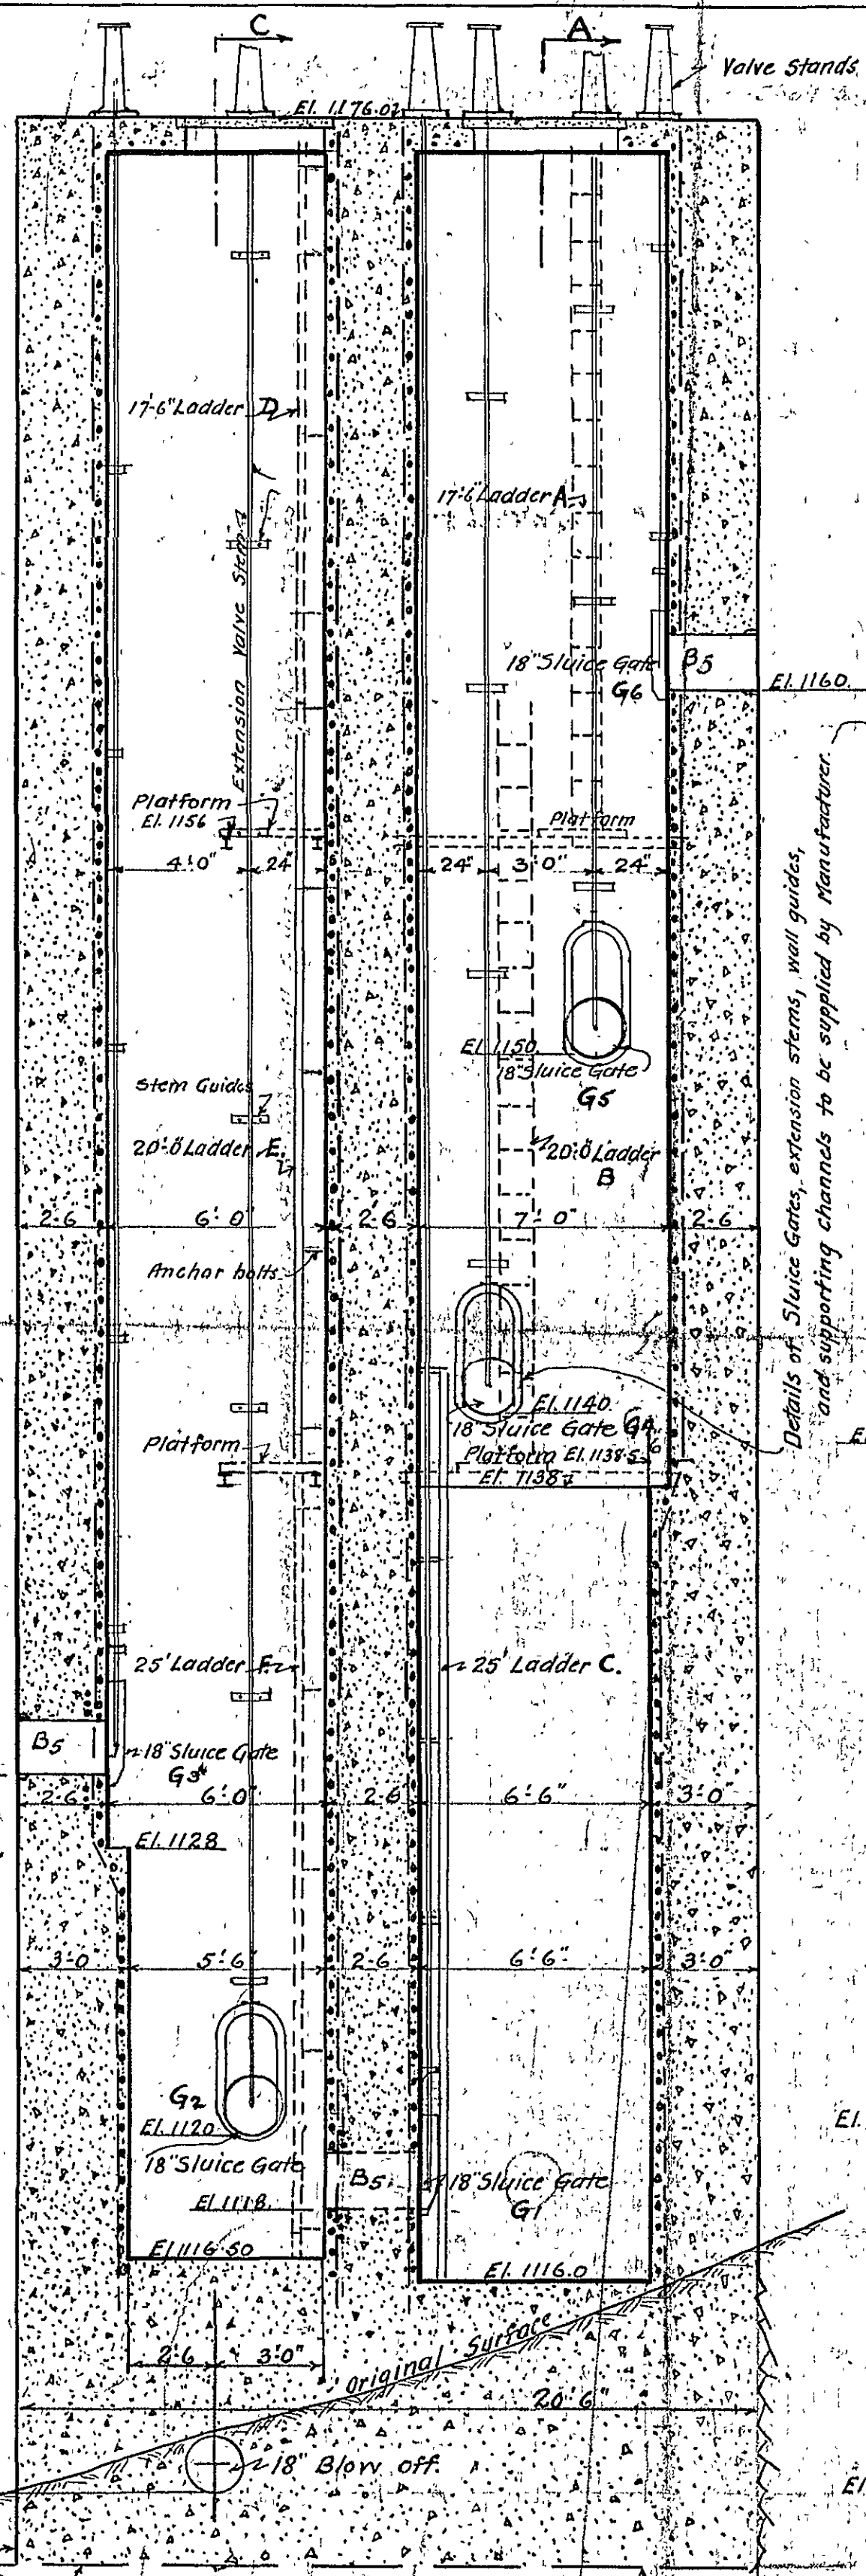


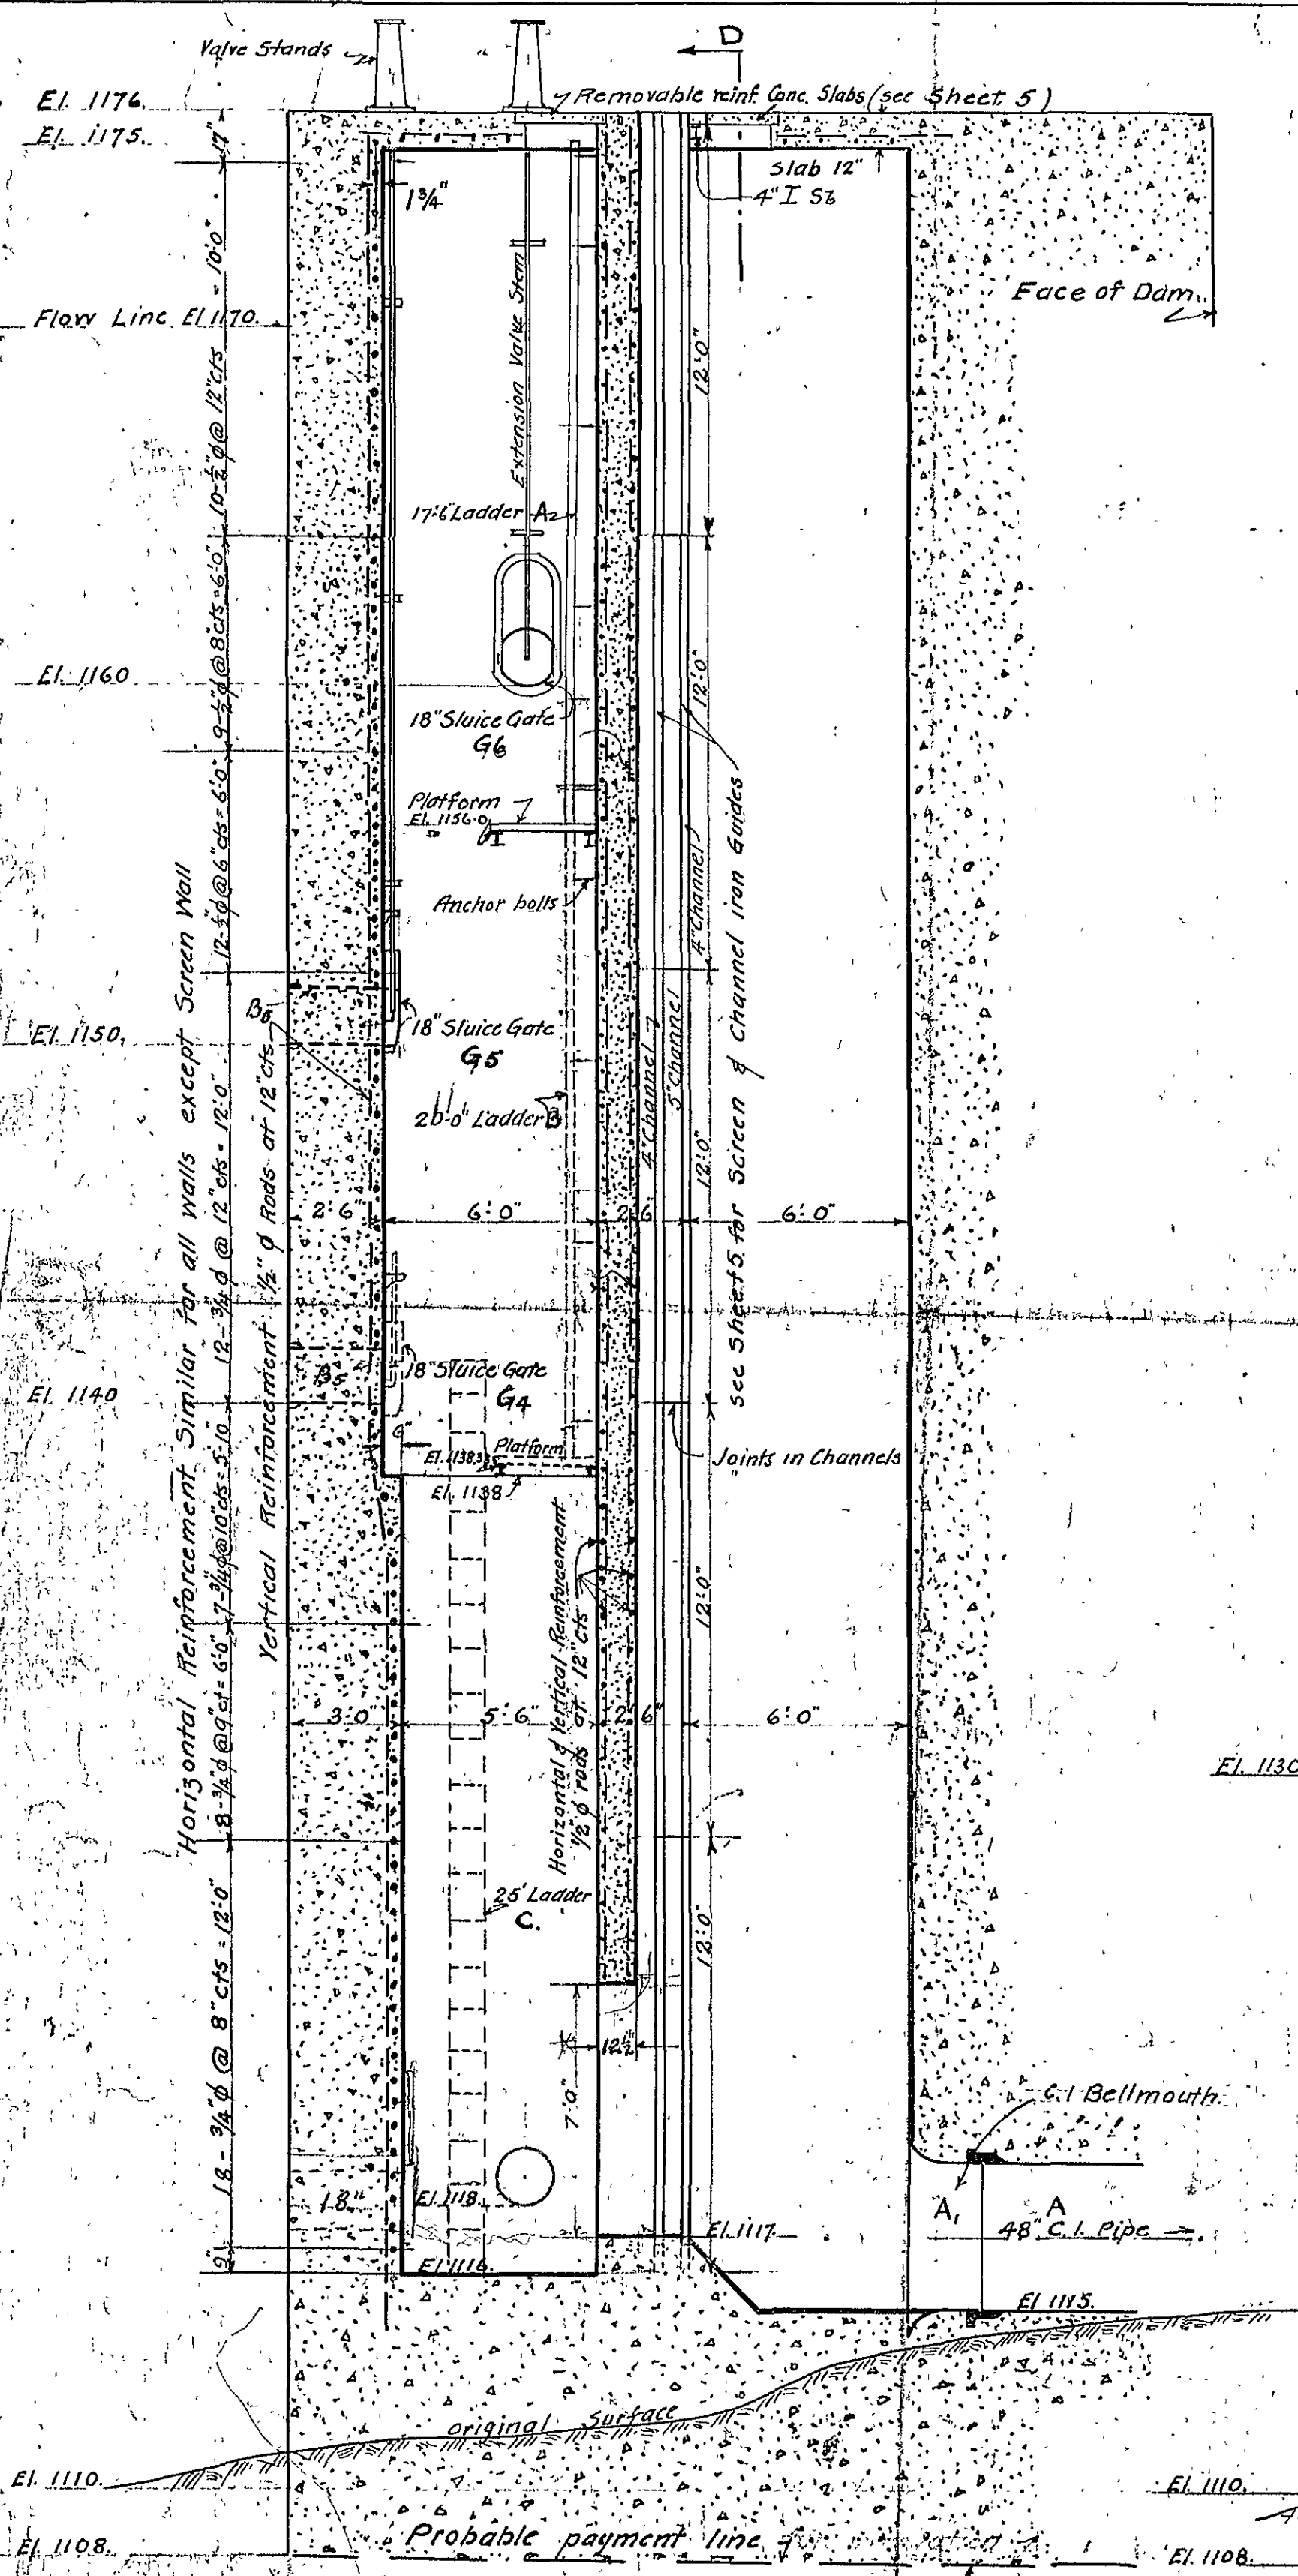

ROANOKE VA
 RICHMOND DEVELOPMENT CORPORATION
 CARVINS COVE
 GATE CHAMBER
 FOR
 MASONRY DAM
 Sanborn & Bogert
 Consulting Engineers
 New York City
 Oct. 1926
 Revised Jan. 1927

Scale 1" = 4'