


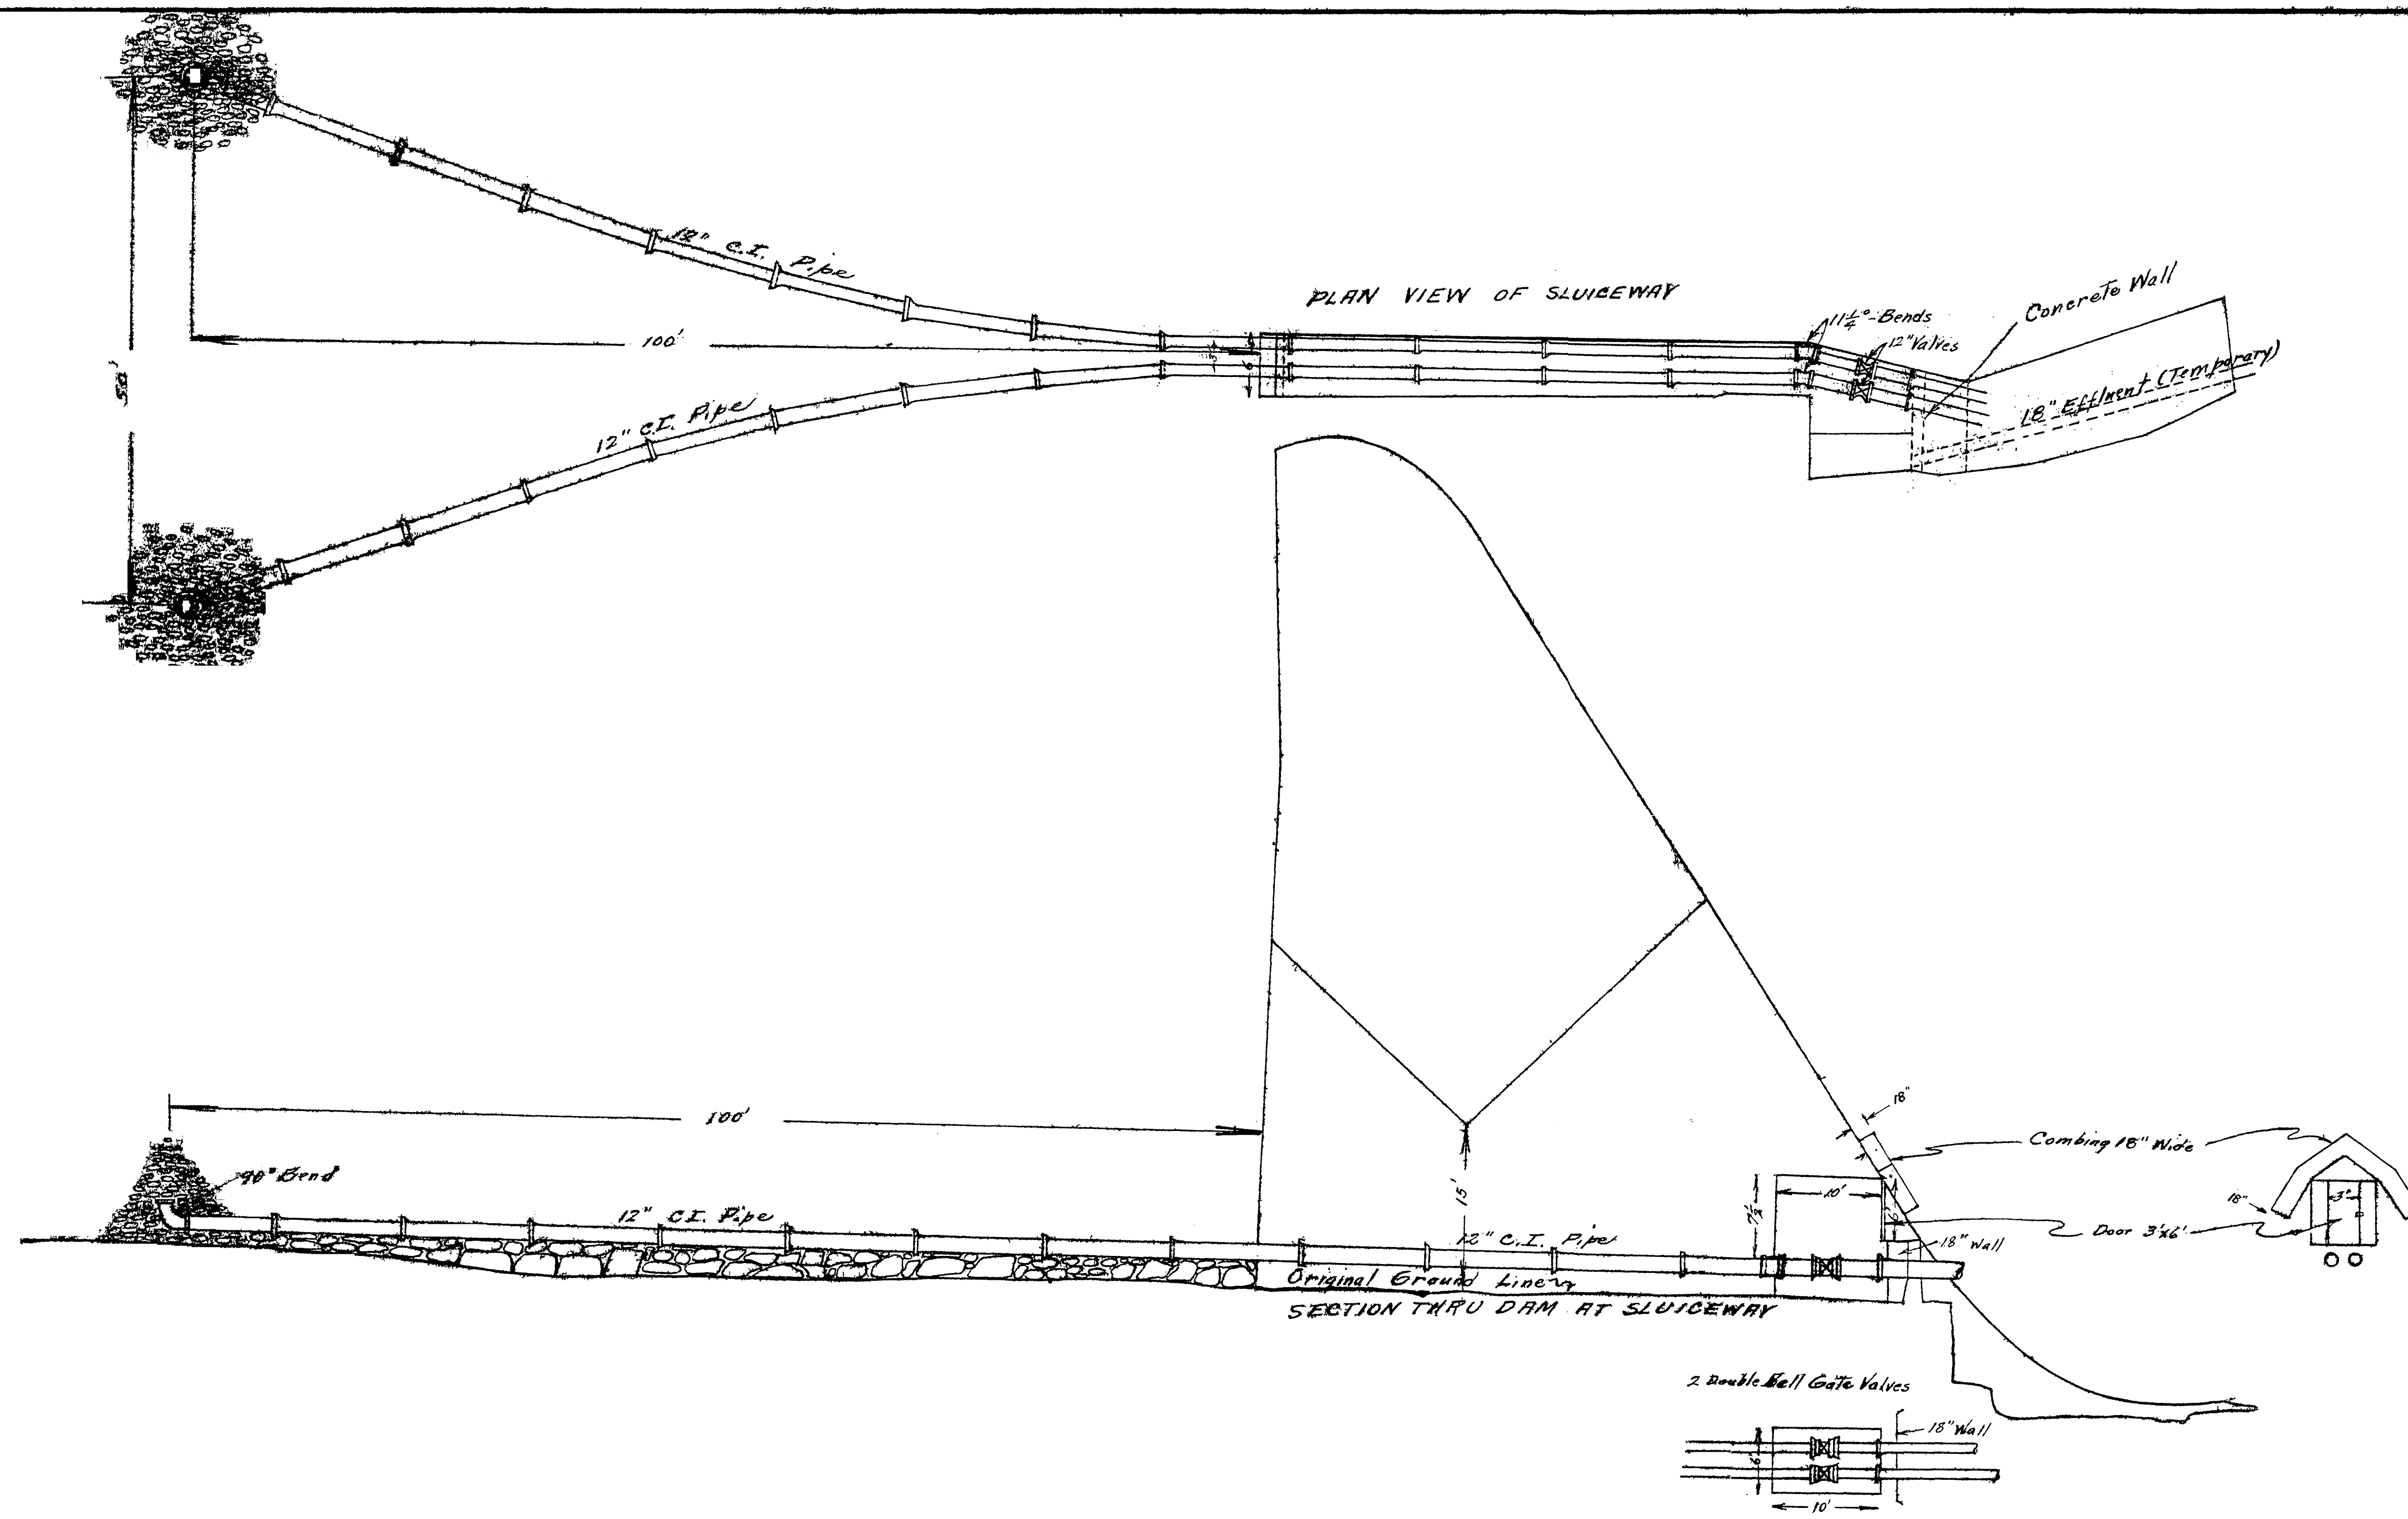

ROANOKE VA.
 RICHMOND DEVELOPMENT CORPORATION
 CARVINS COVE
 MASONRY DAM
 CONTRACT - G SHEET - E
 SUPPLEMENTARY-BLOW-OFF
 Scale - 1" = 10'

F3-D4
 87

Sanborn & Bogert
 Consulting Engineers
 New York City

Dec. 8, 1927