


Bench Mark:
Dalaville, 2.9 miles N.W. of, top of N.E.
Corner of Concrete Steps of C.B. Thomas
Store, Chisled Square 1291.37
Note: "Glebe Mills"

Roanoke Water Works Company
DIVERSION DAM ON TINKER CREEK
AT CONTOUR 1210 (U.S.G.S.)

Whitman, Requaert & Smith
Engineers
February 24, 1931
PRELIMINARY LAYOUT

Part of U.S.G.S., 1933
Roanoke Quadrangle

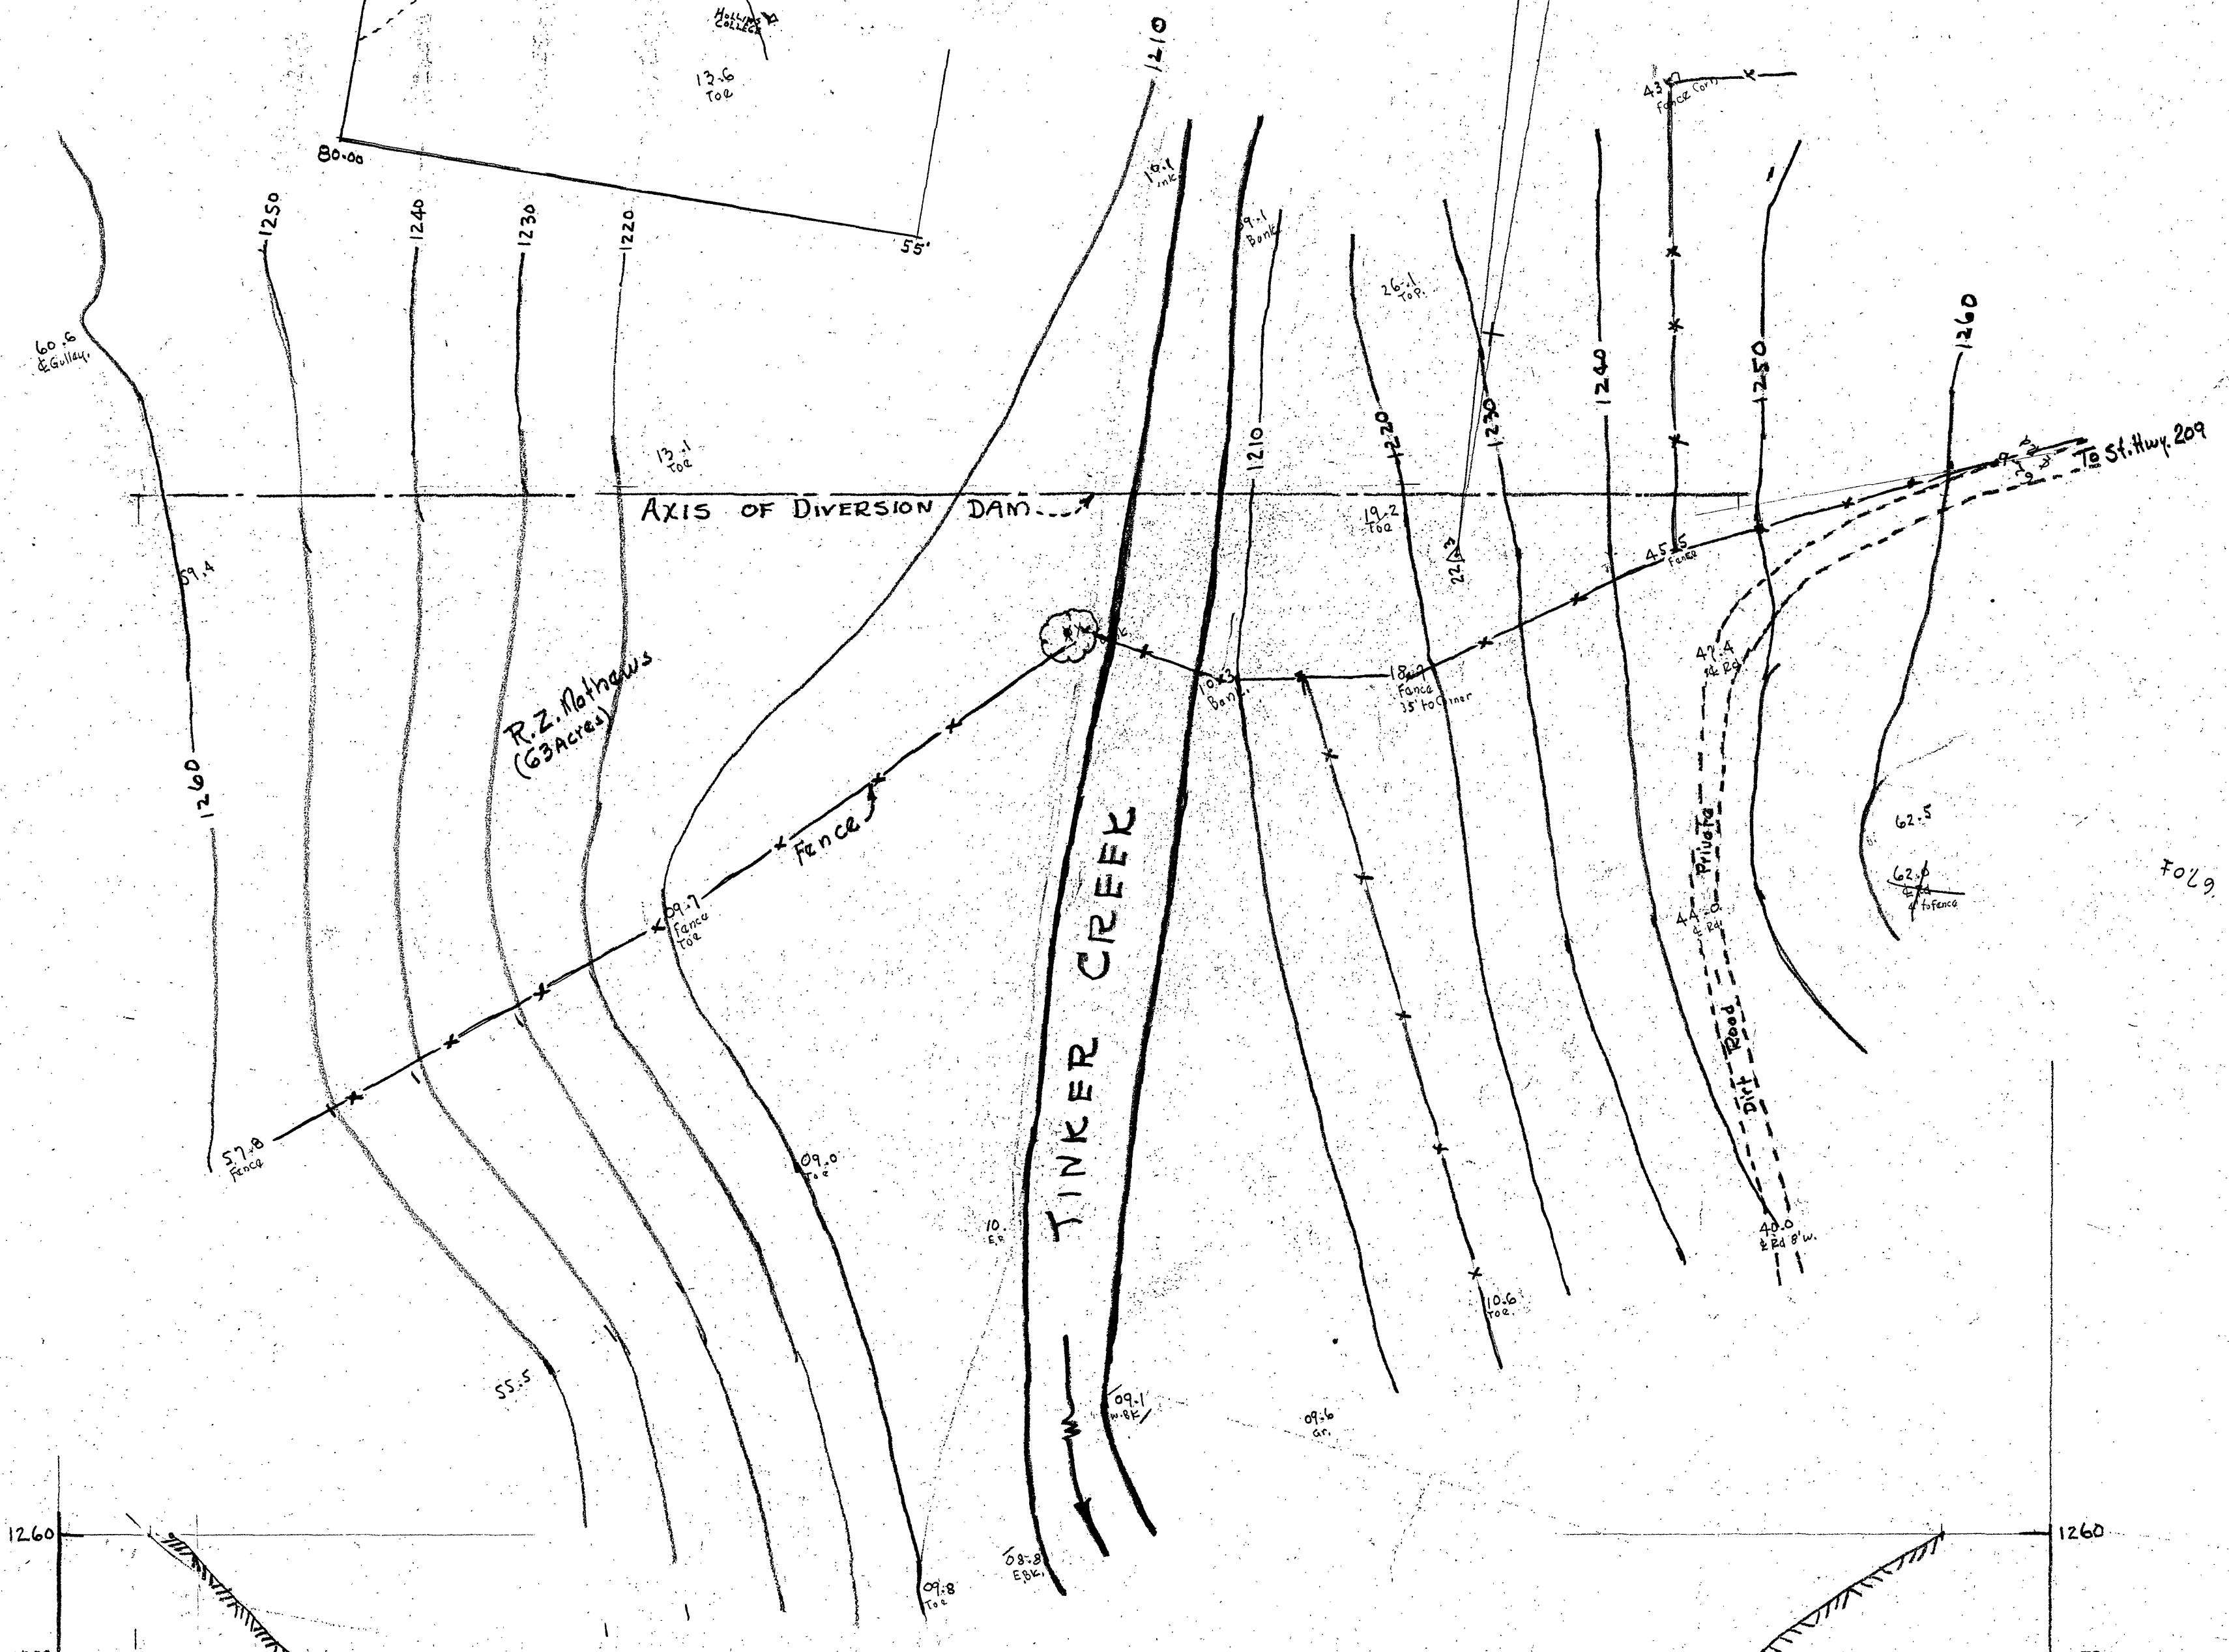

PLAN - 1" = 40'
Drainage Area = 11.8 Sq. Miles

