


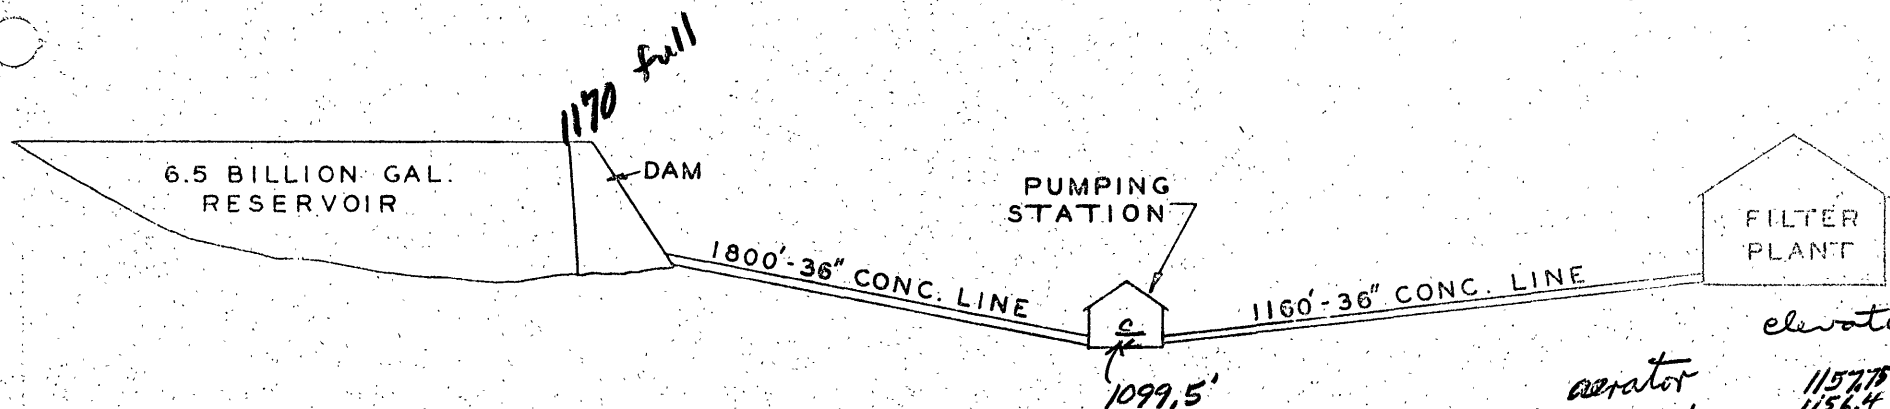

CARVINS COVE

elevations	
aerator	1157.75 center wall
floculator	1156.4 of 120" pipe
settling basin	1156.82
filters	1156.61
clean wall	1156.0
Fin water Res.	1146.0