




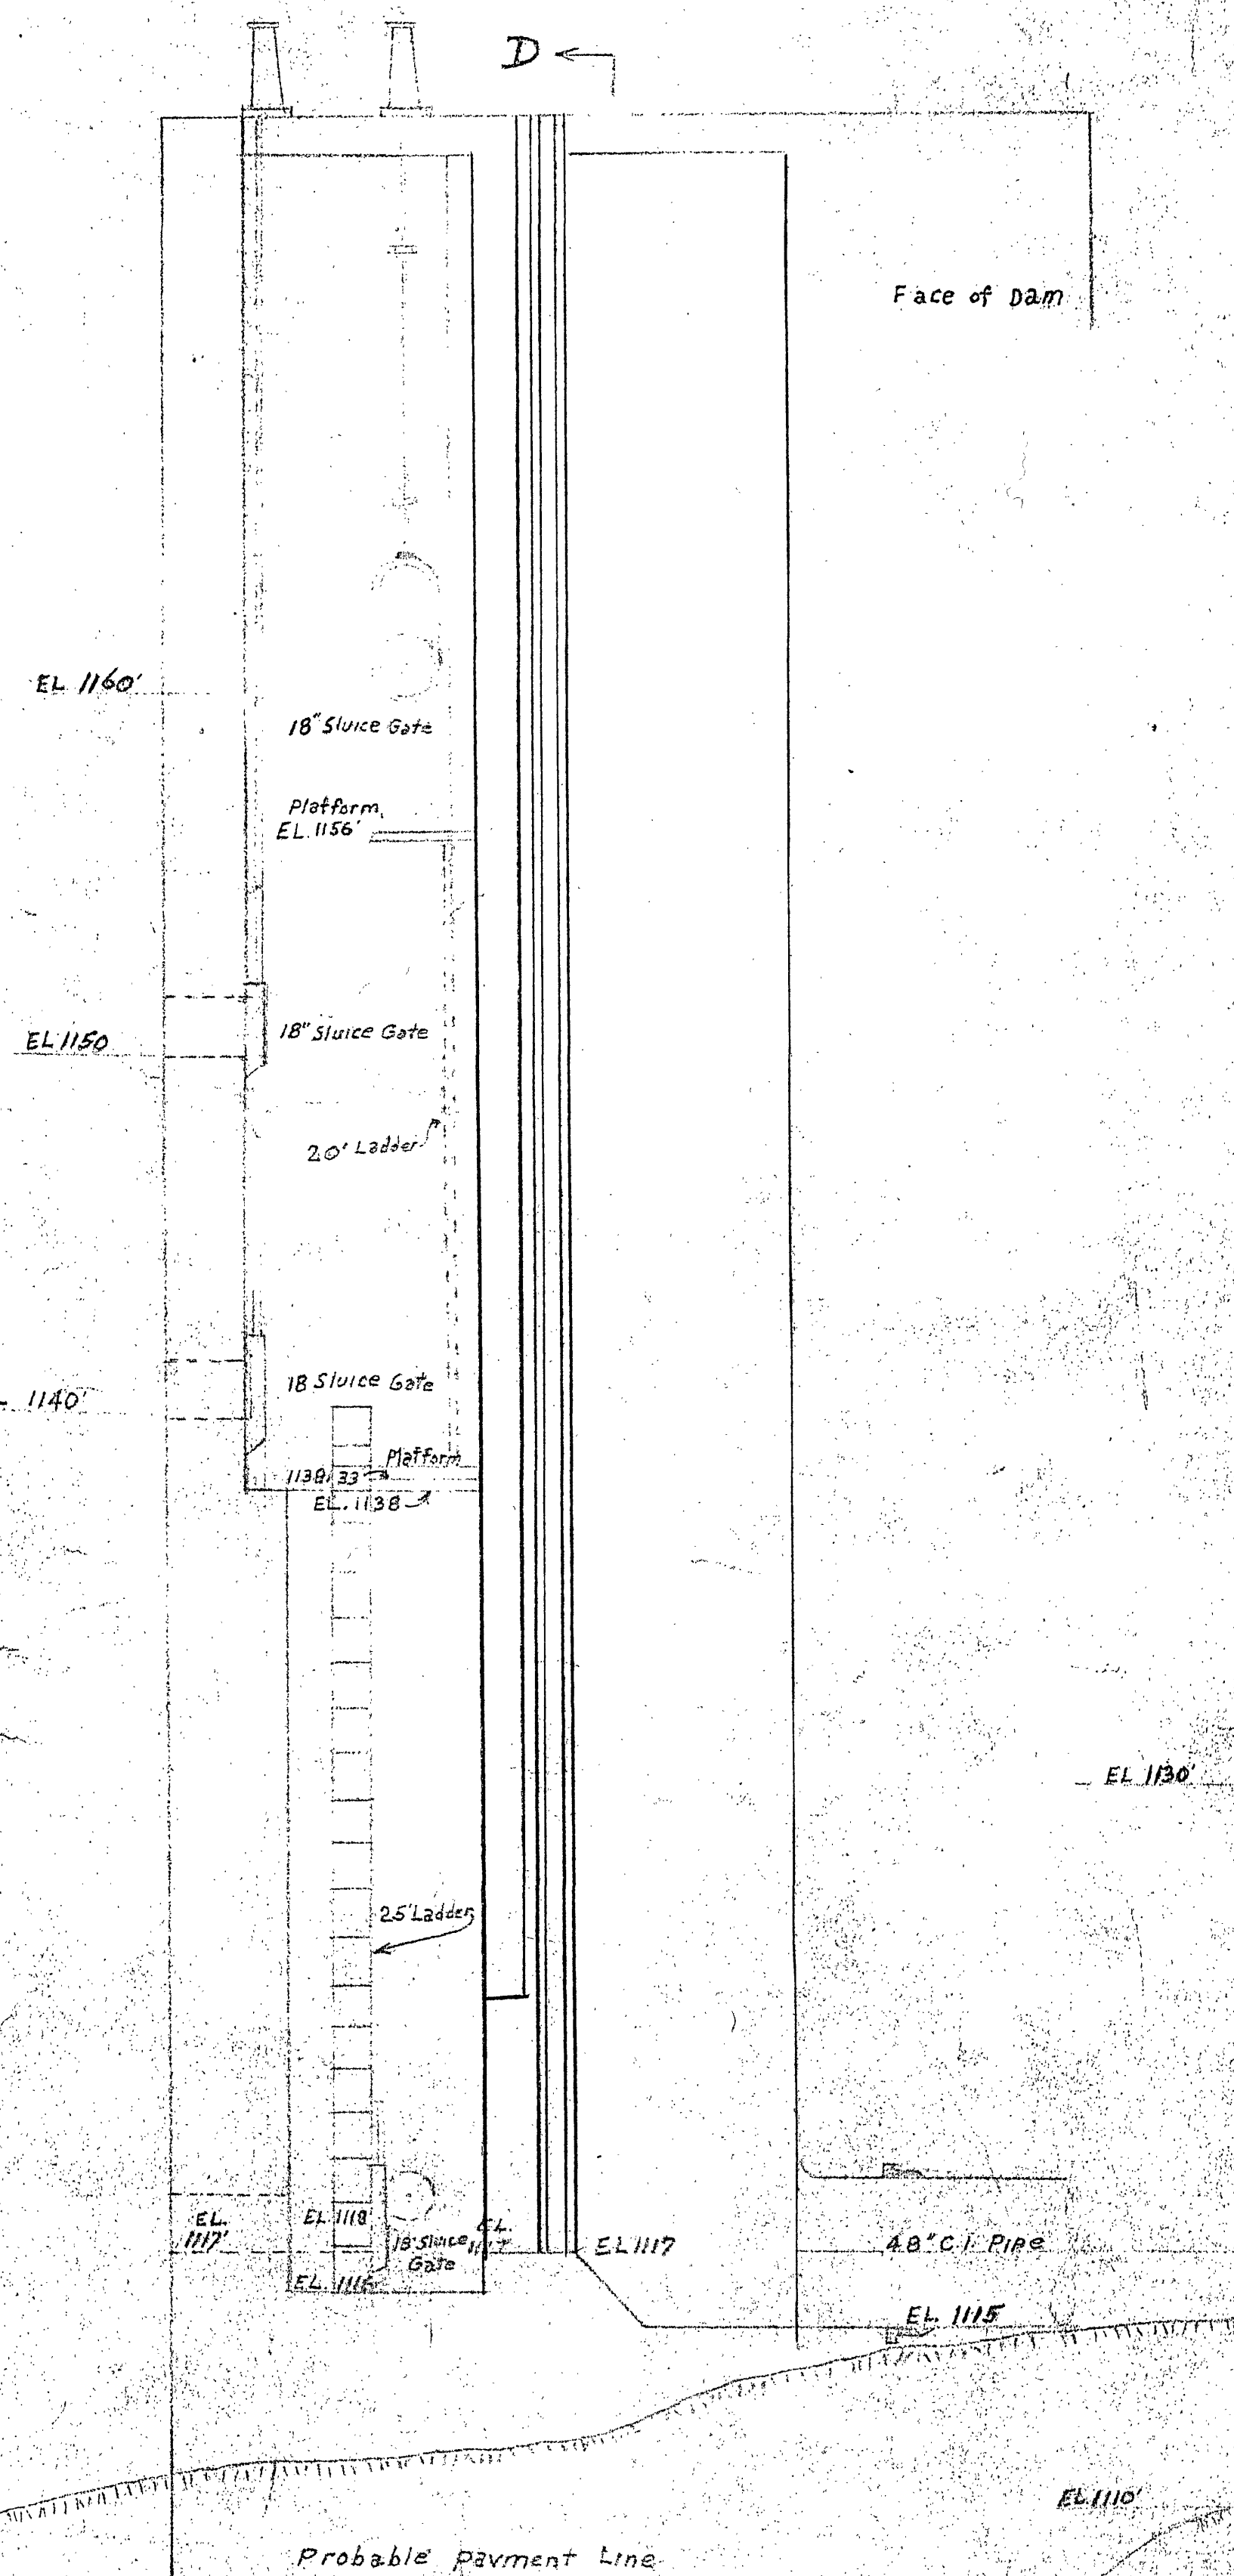


SECTION AA

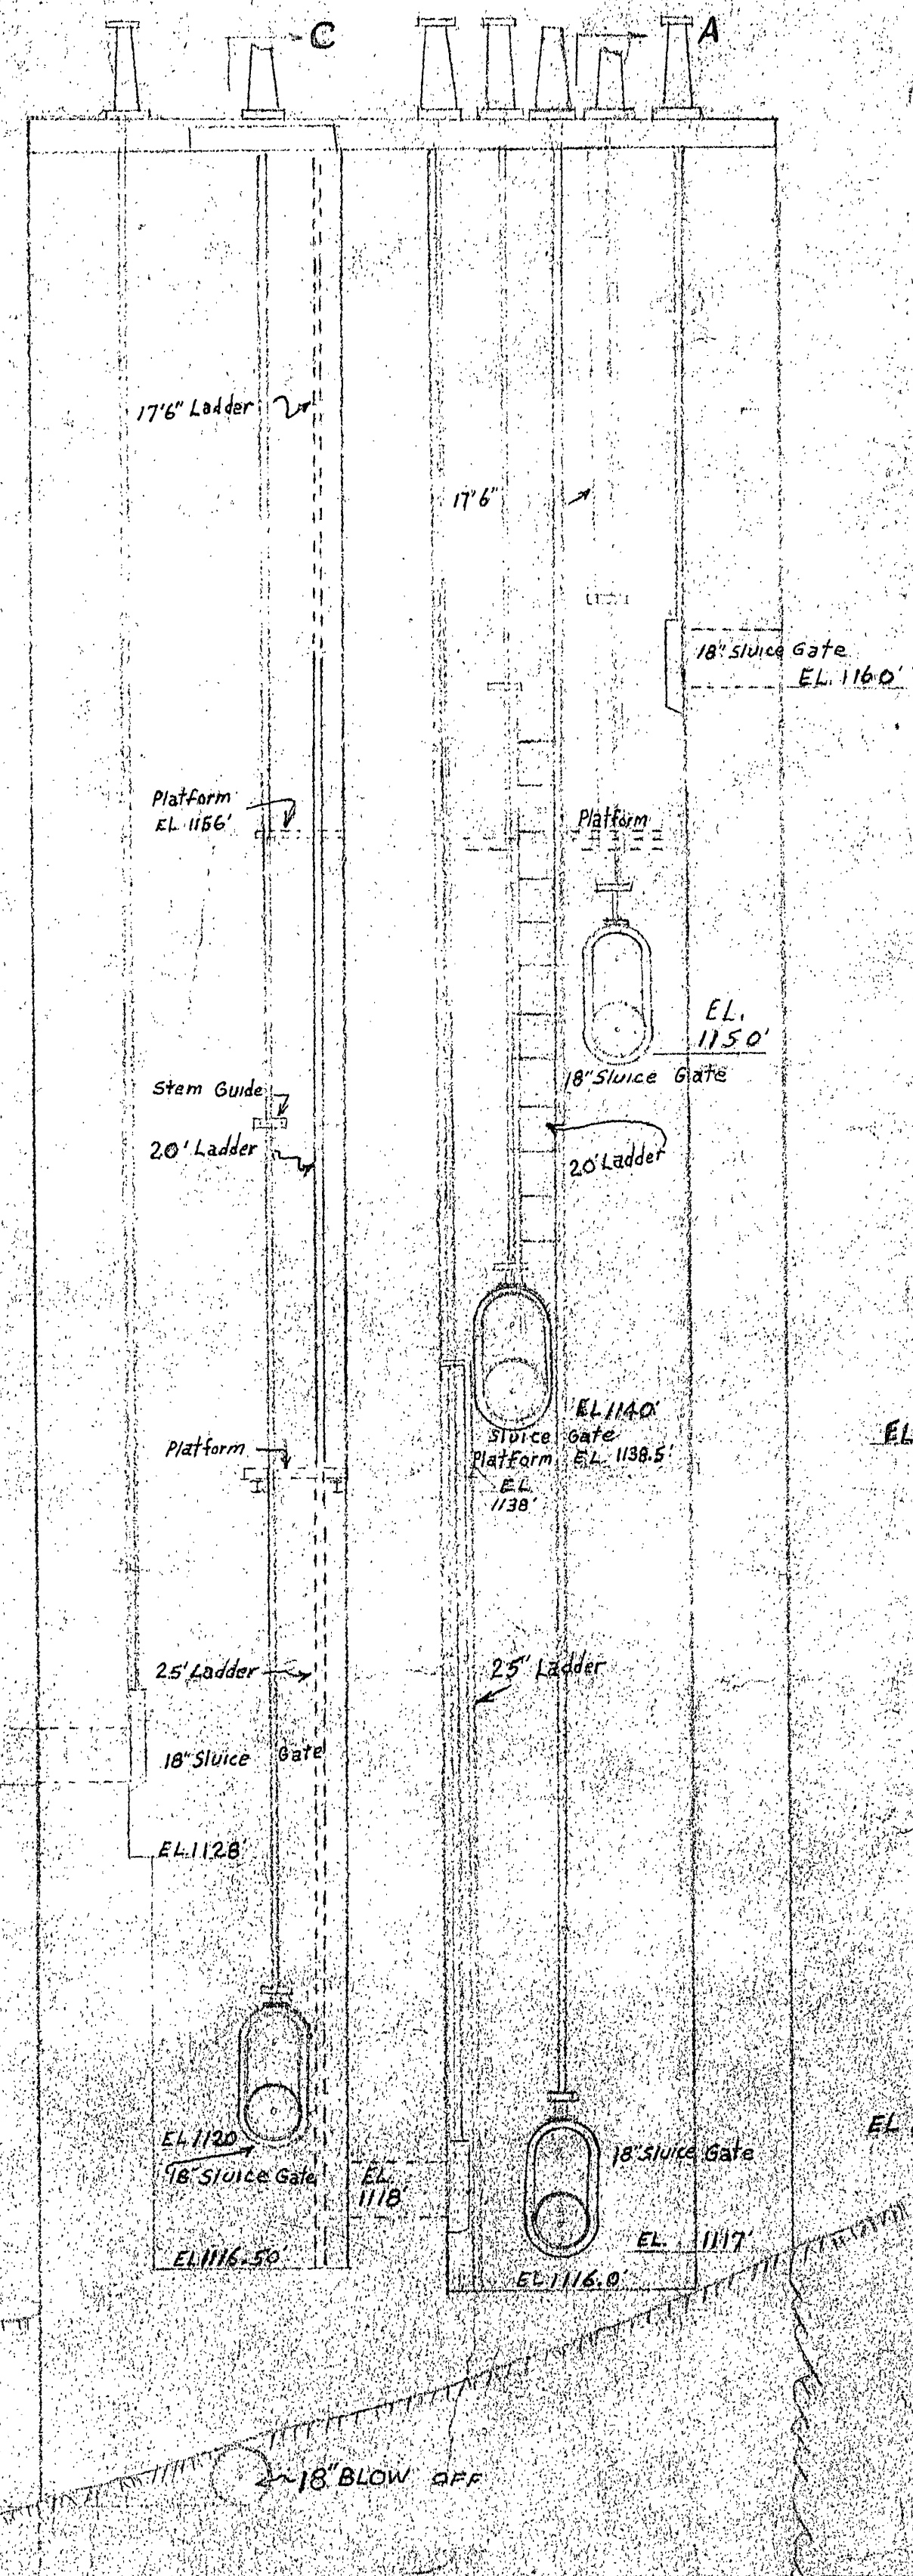


SECTION BB

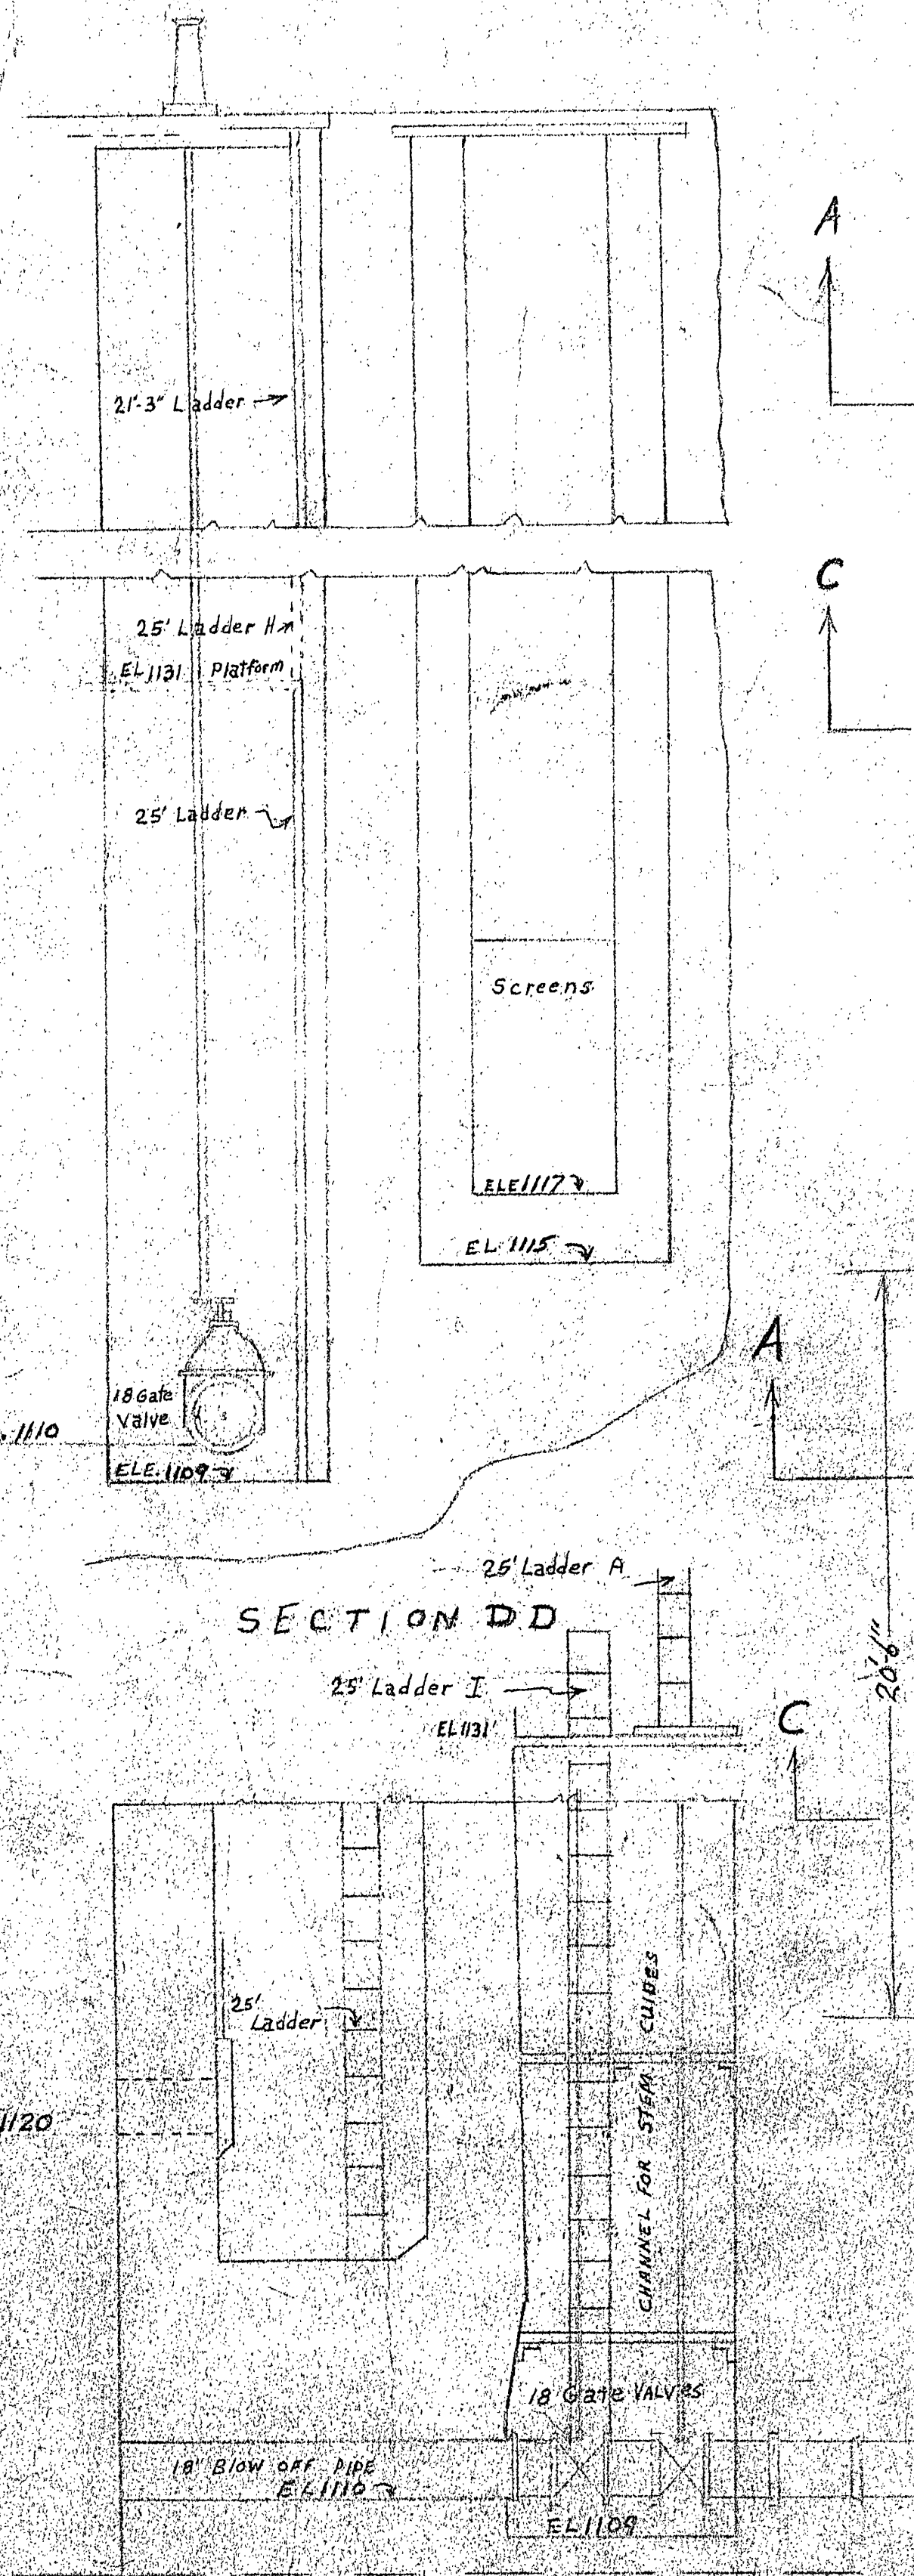

SECTION CC

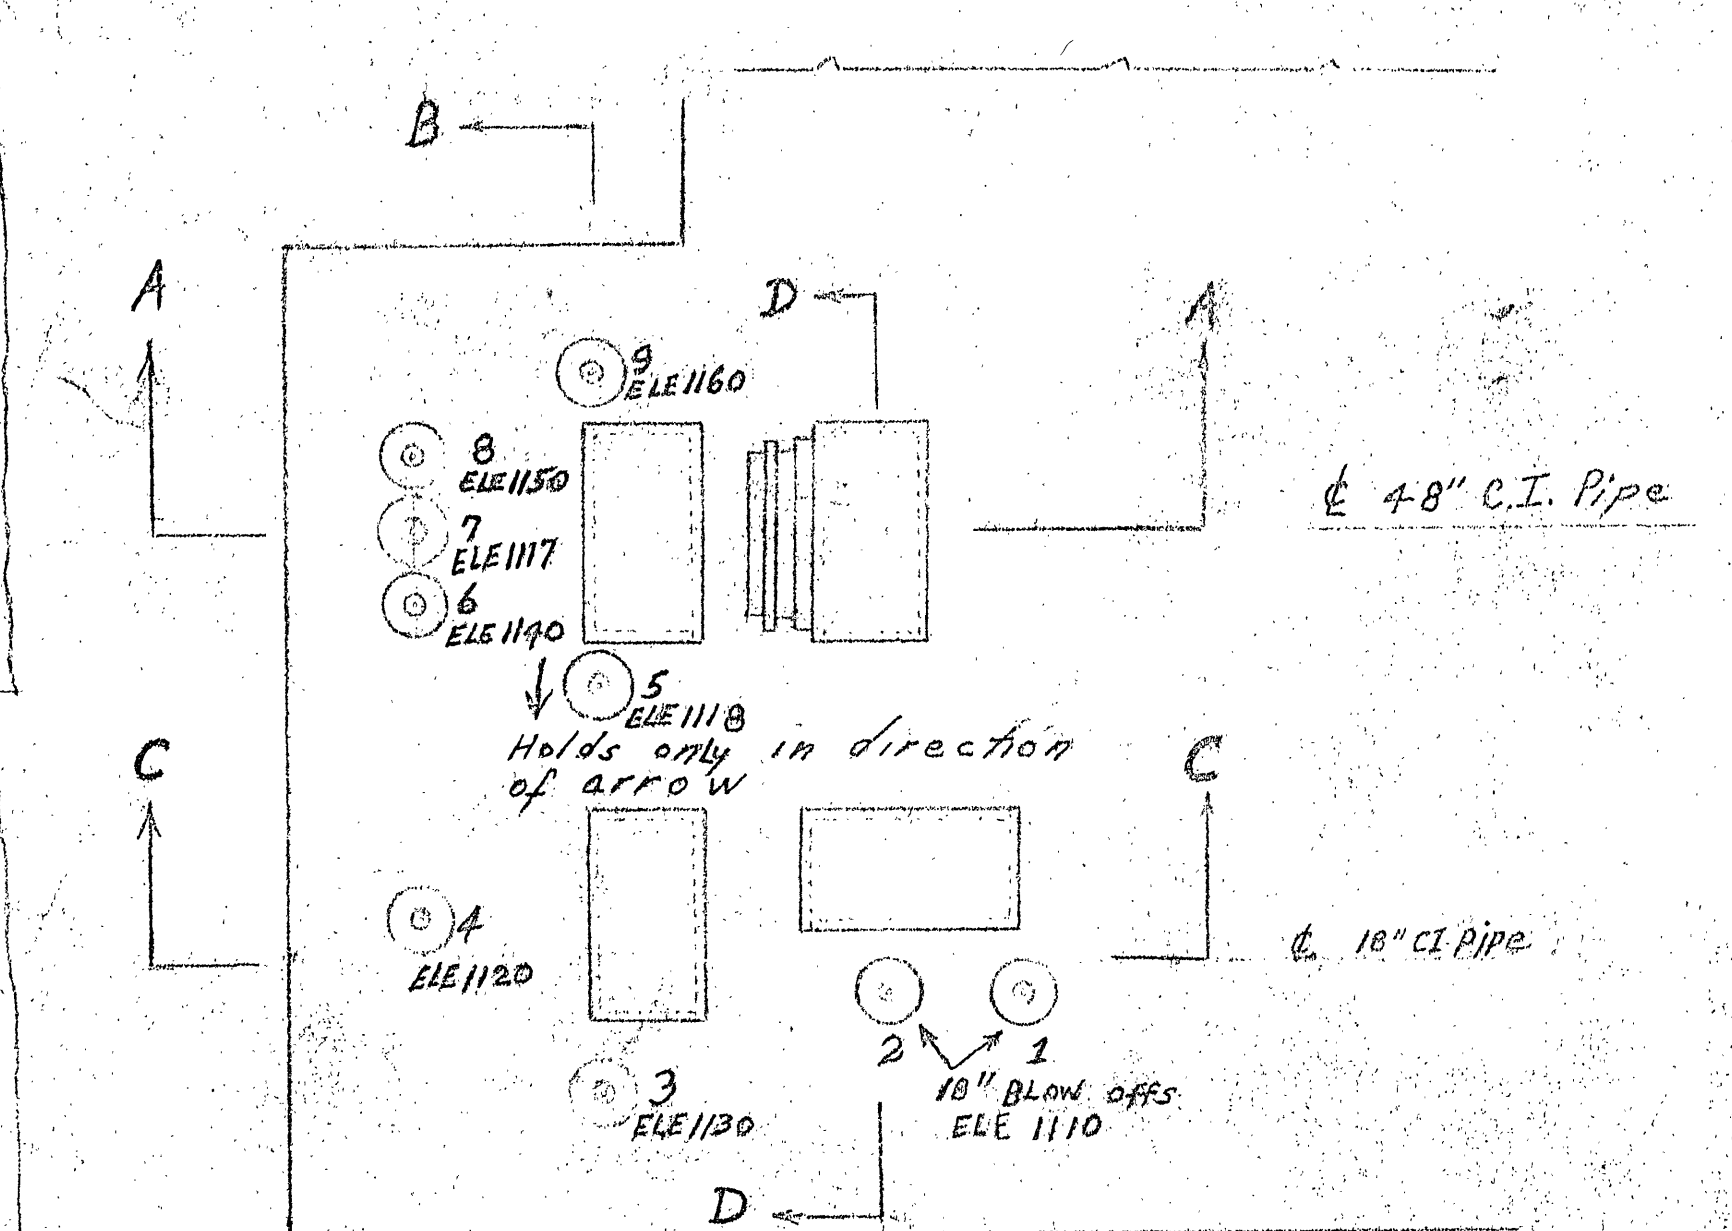

PLAN AT EL. 1176

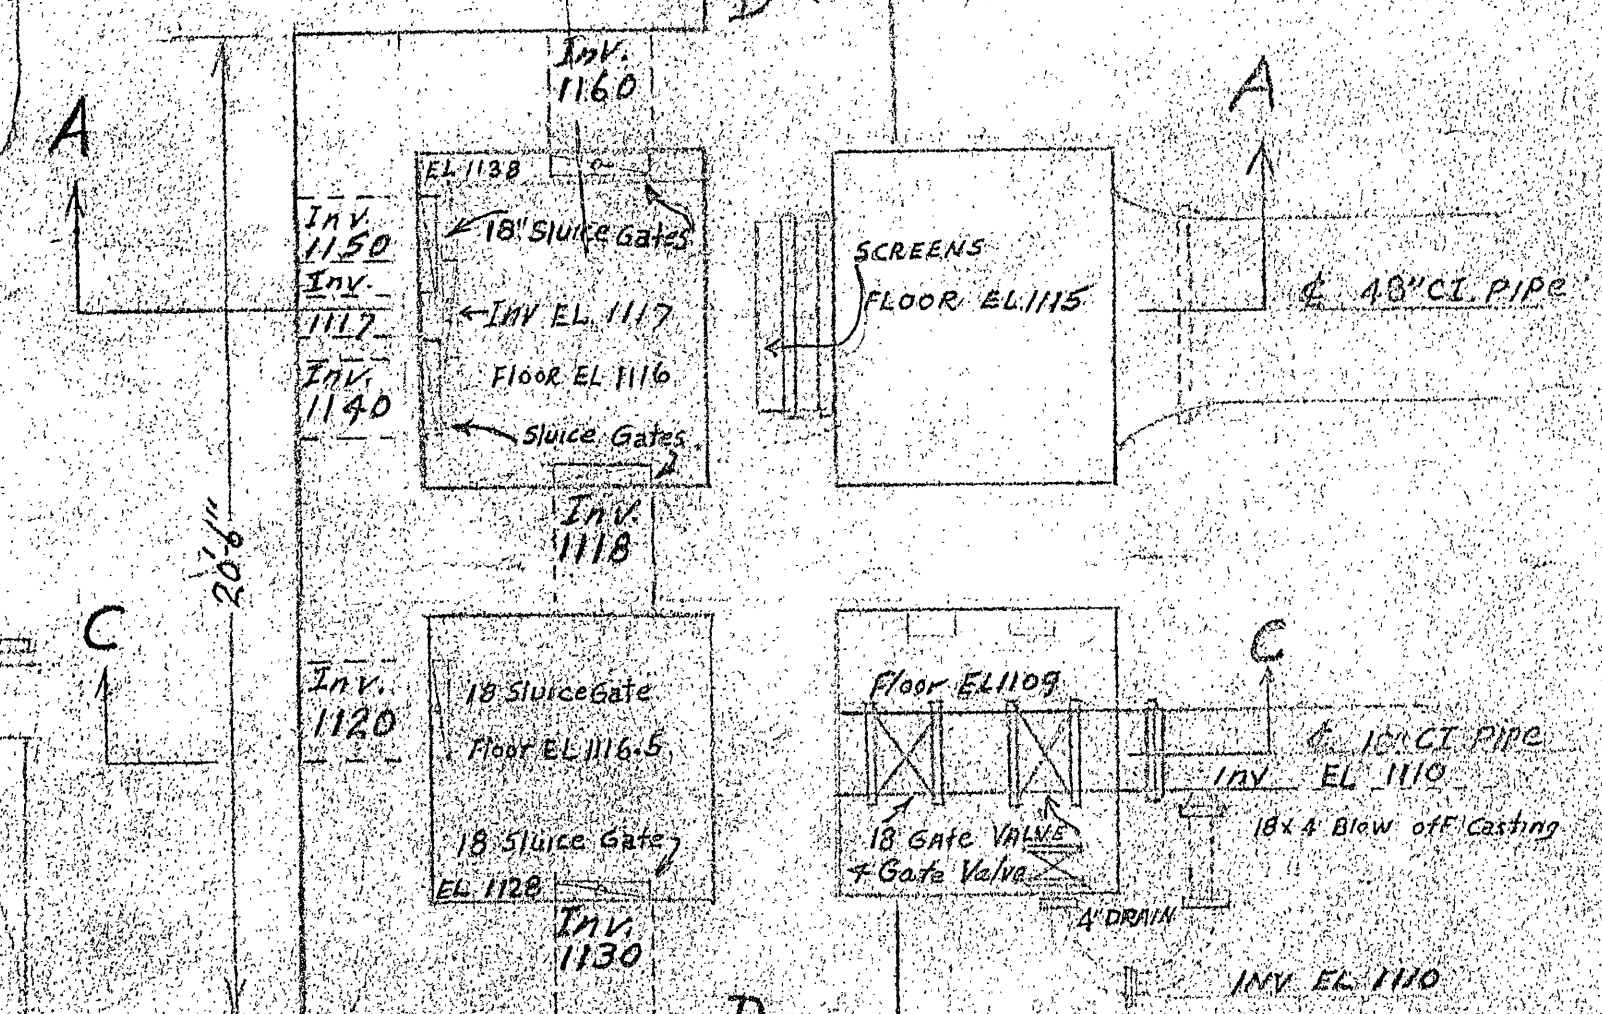

PLAN BELOW EL. 1170

CITY OF ROANOKE WATER DEPARTMENT

CARVINS COVE
VALVE CHAMBERS

SCALE 1" = 4'

MAY 21, 1946

F3-D4
96