

PROFILE		BY	DATE
NOTE BOOK	SURVEYED		
	PLOTTED		
	GRADES CHECKED		
	B. L.'s NOTED		
NO.	STATIONING NOTATIONS SURVEYED		

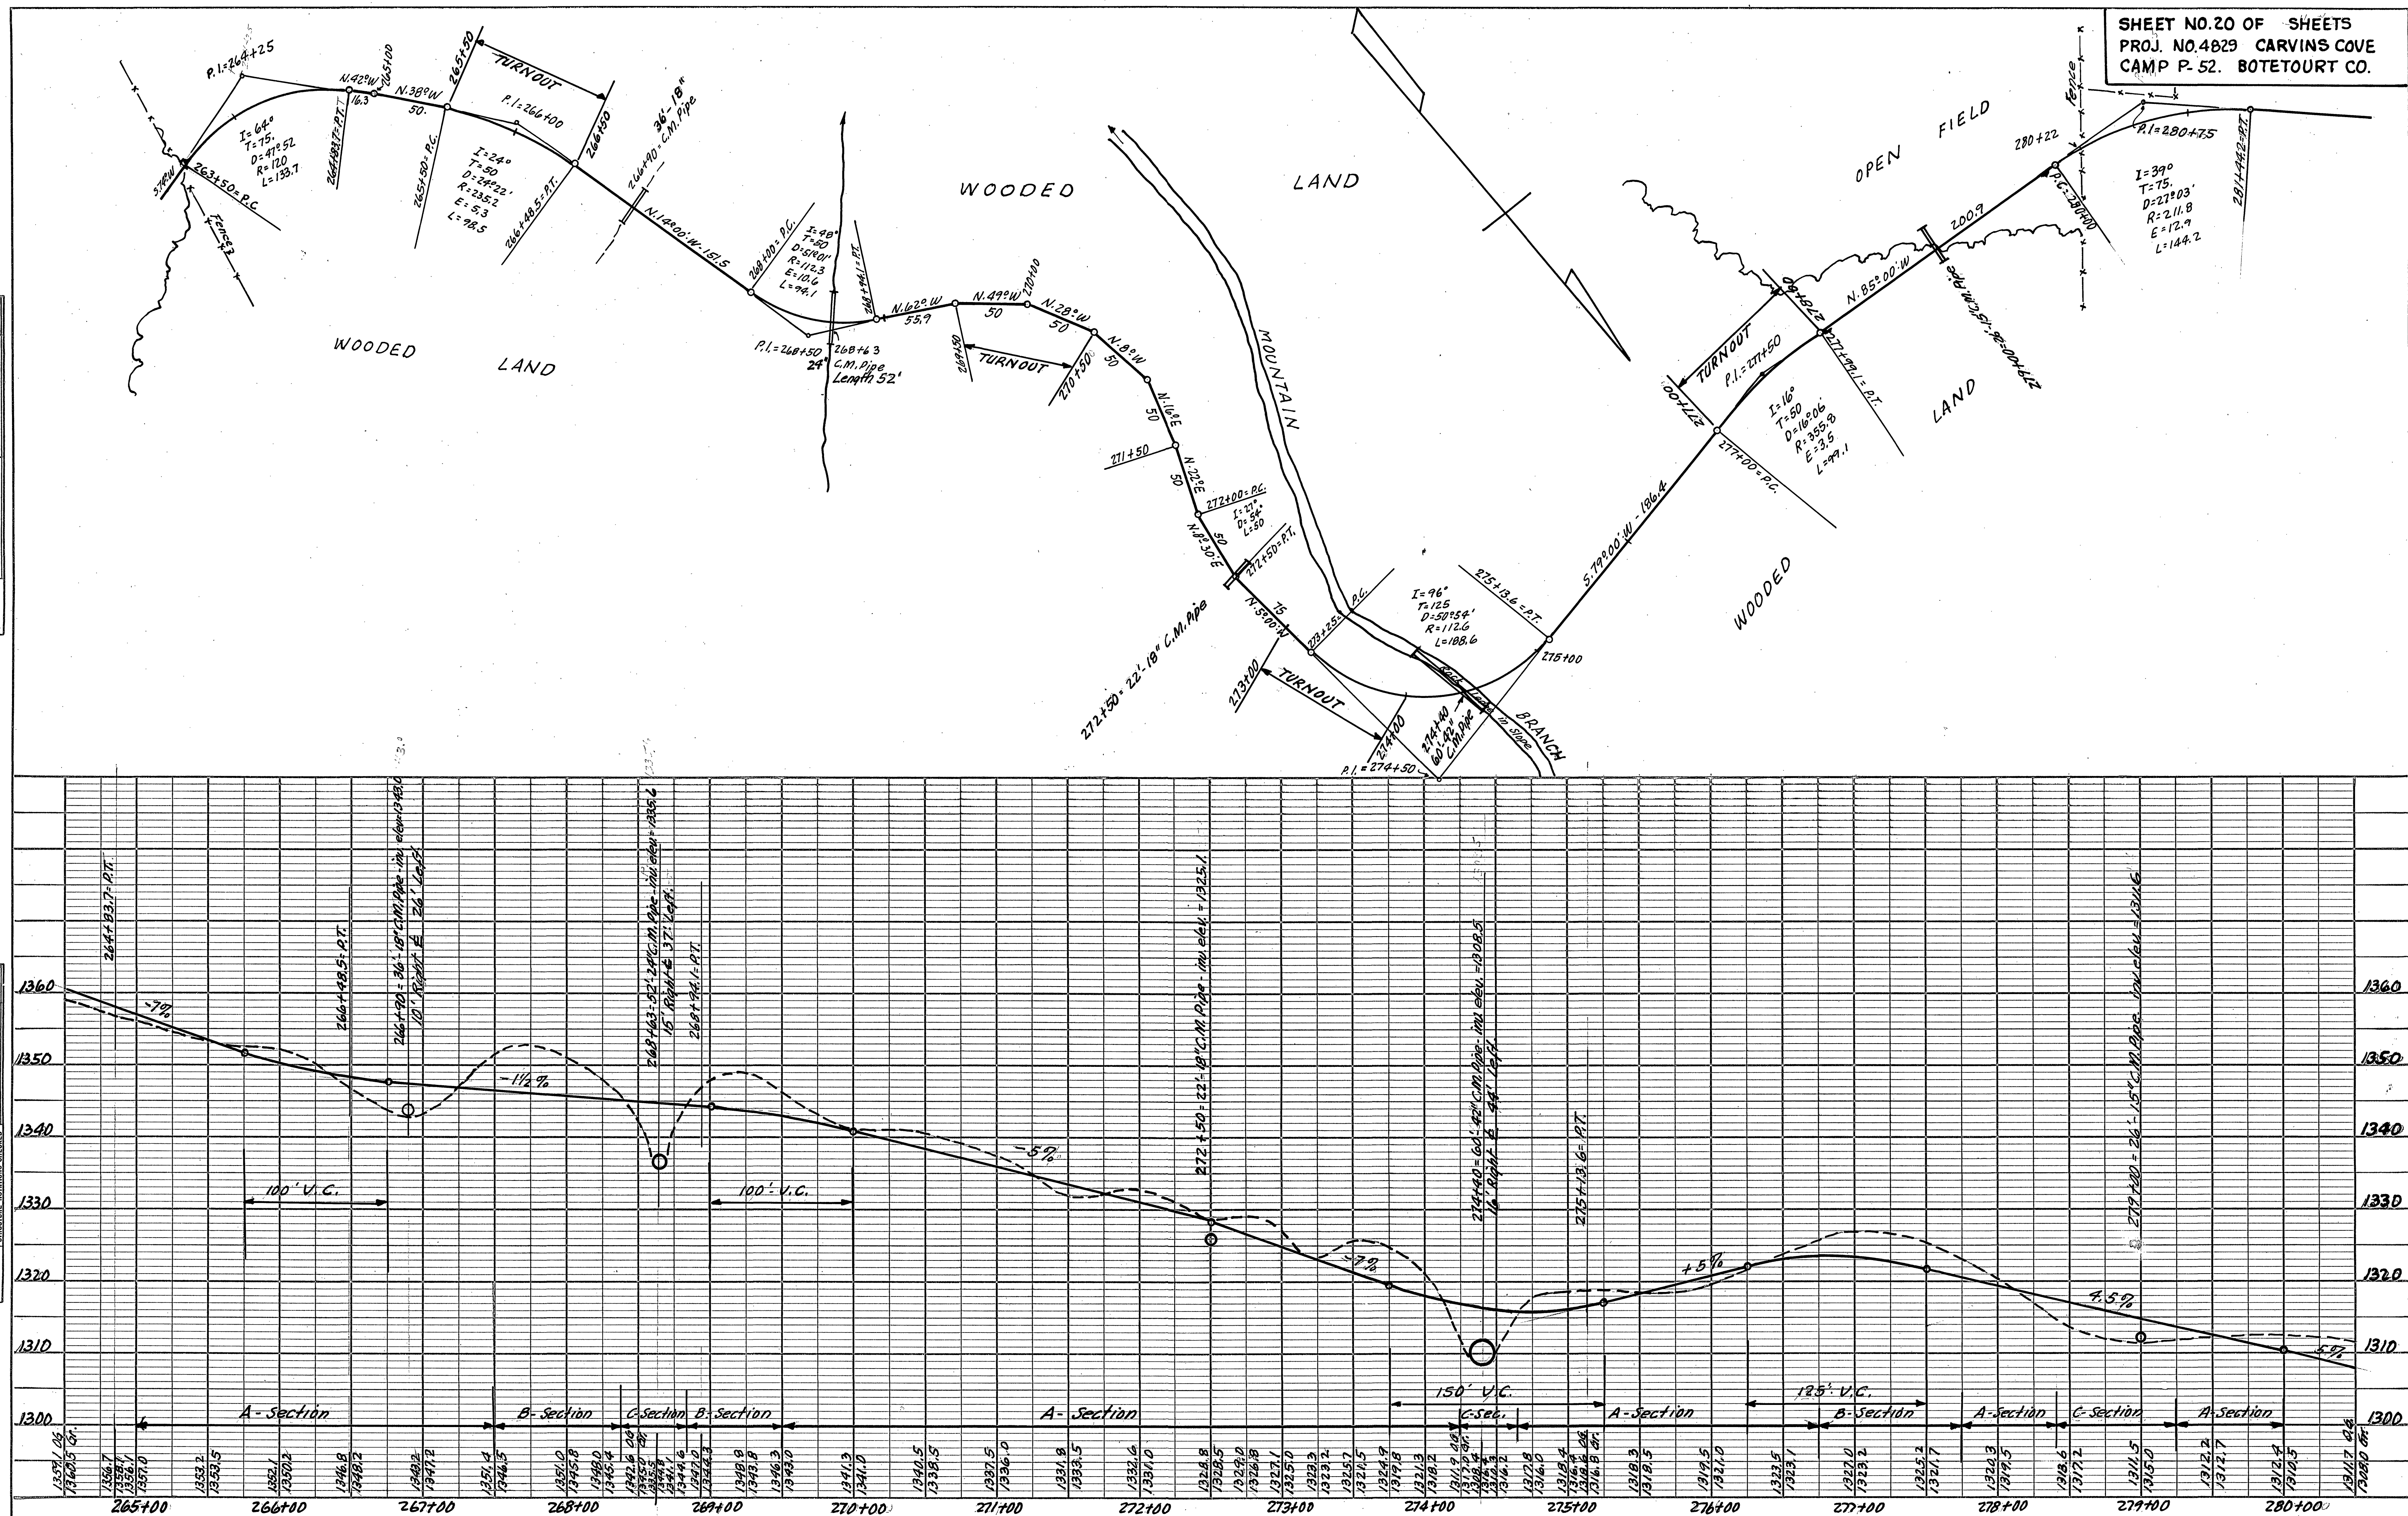


PLATE 1—PLAN PROFILE O. P. R. & R. E. STANDARD
THE FREDERICK POST CO., CHICAGO