

PLAN	DATE
BY	
REVISIONS	
NOTED	
RT. OF WAY CHECKED	
NO.	

PROFILE	DATE
BY	
REVISIONS	
NOTED	
RT. OF WAY CHECKED	
NO.	

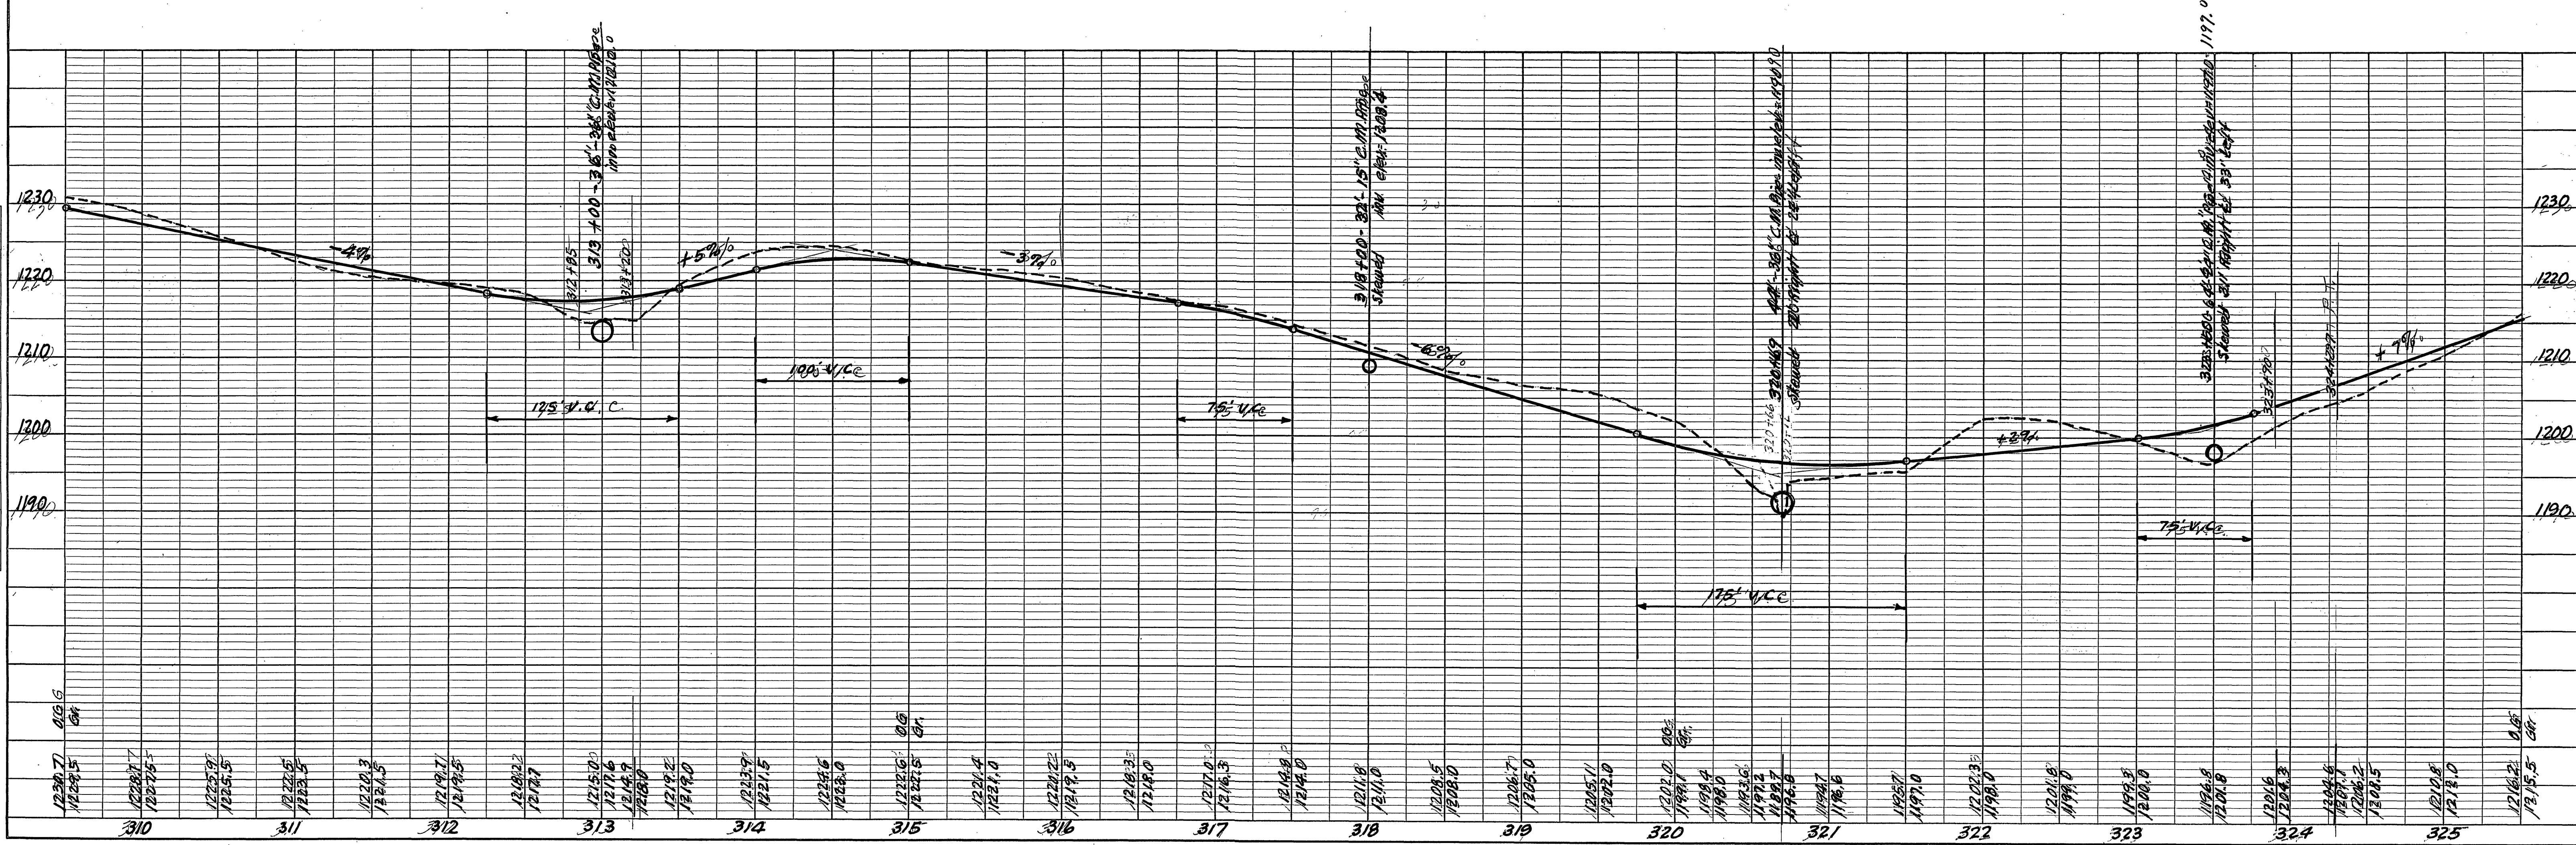
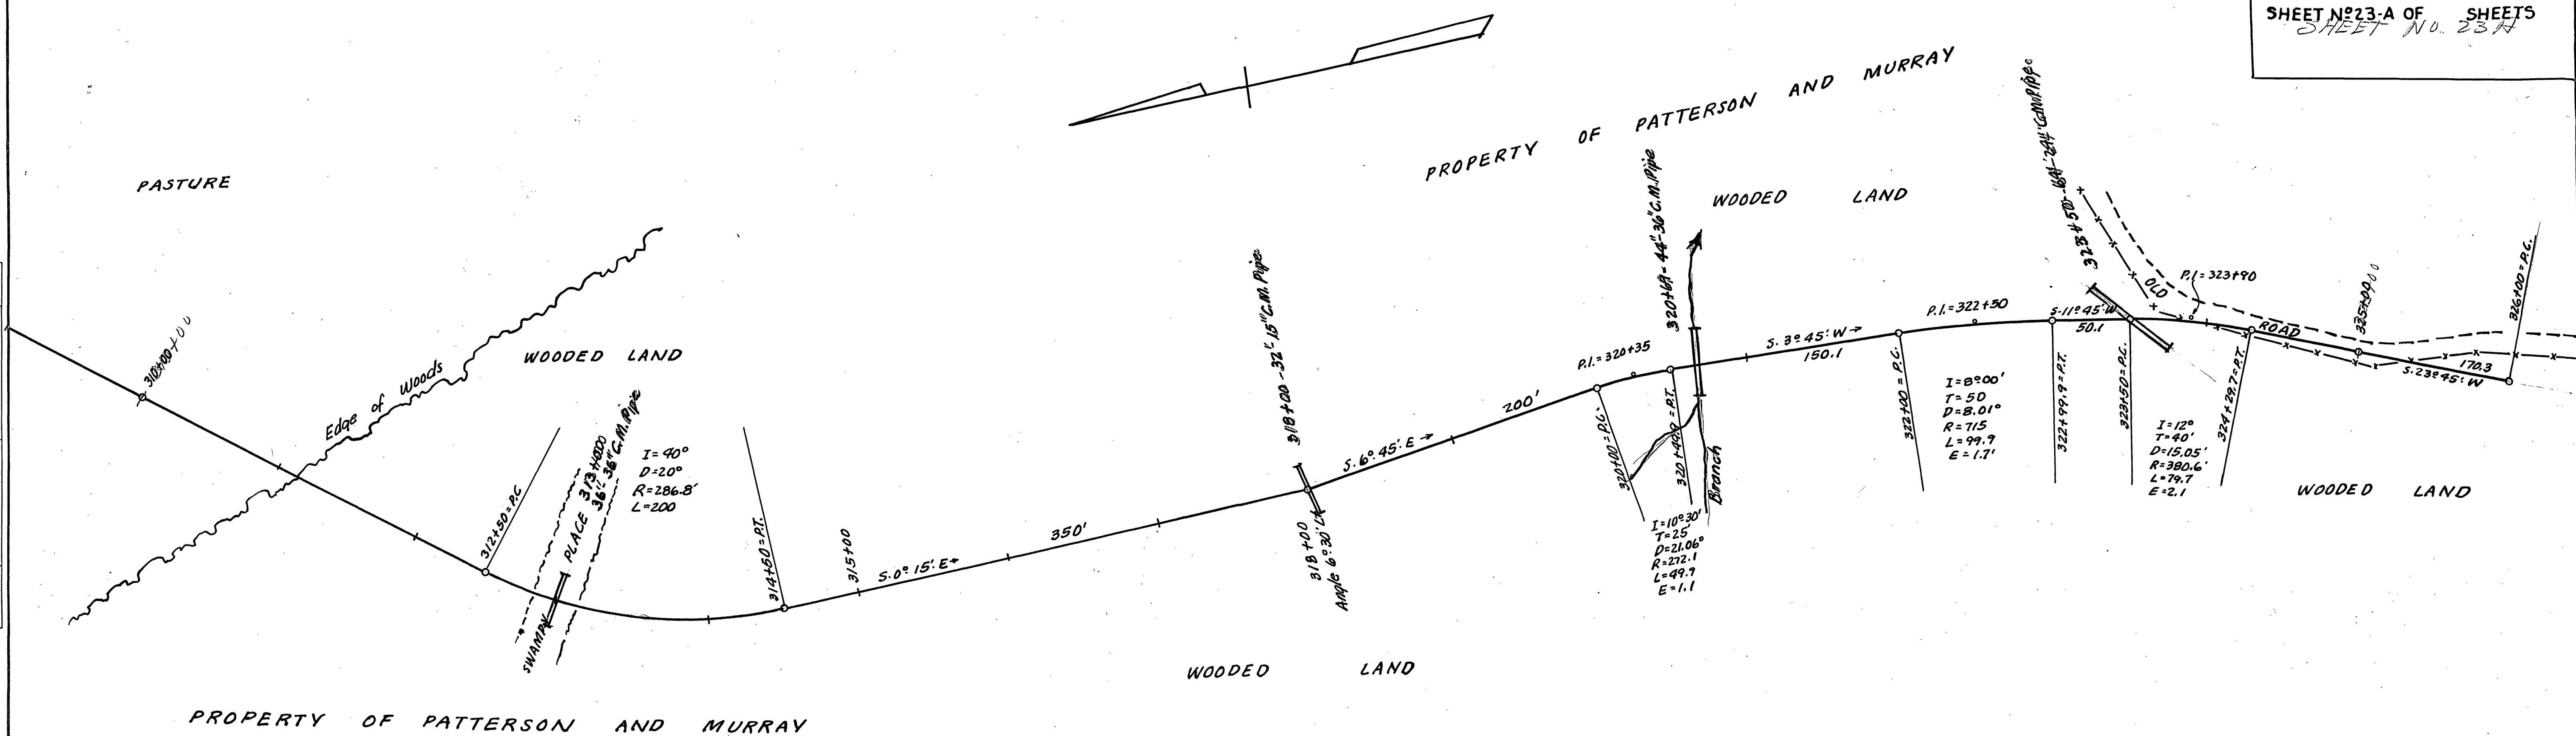


PLATE 1 - PLAN - PROFILE O. P. R. & E. STANDARD
KEUFFEL & ESSER CO. NEW YORK