


PLAN	DATE
SURVEYED	BY
PLOTTED	
NOTE BOOK	
NO.	

PROFILE	DATE
SURVEYED	BY
PLOTTED	
NOTE BOOK	
NO.	

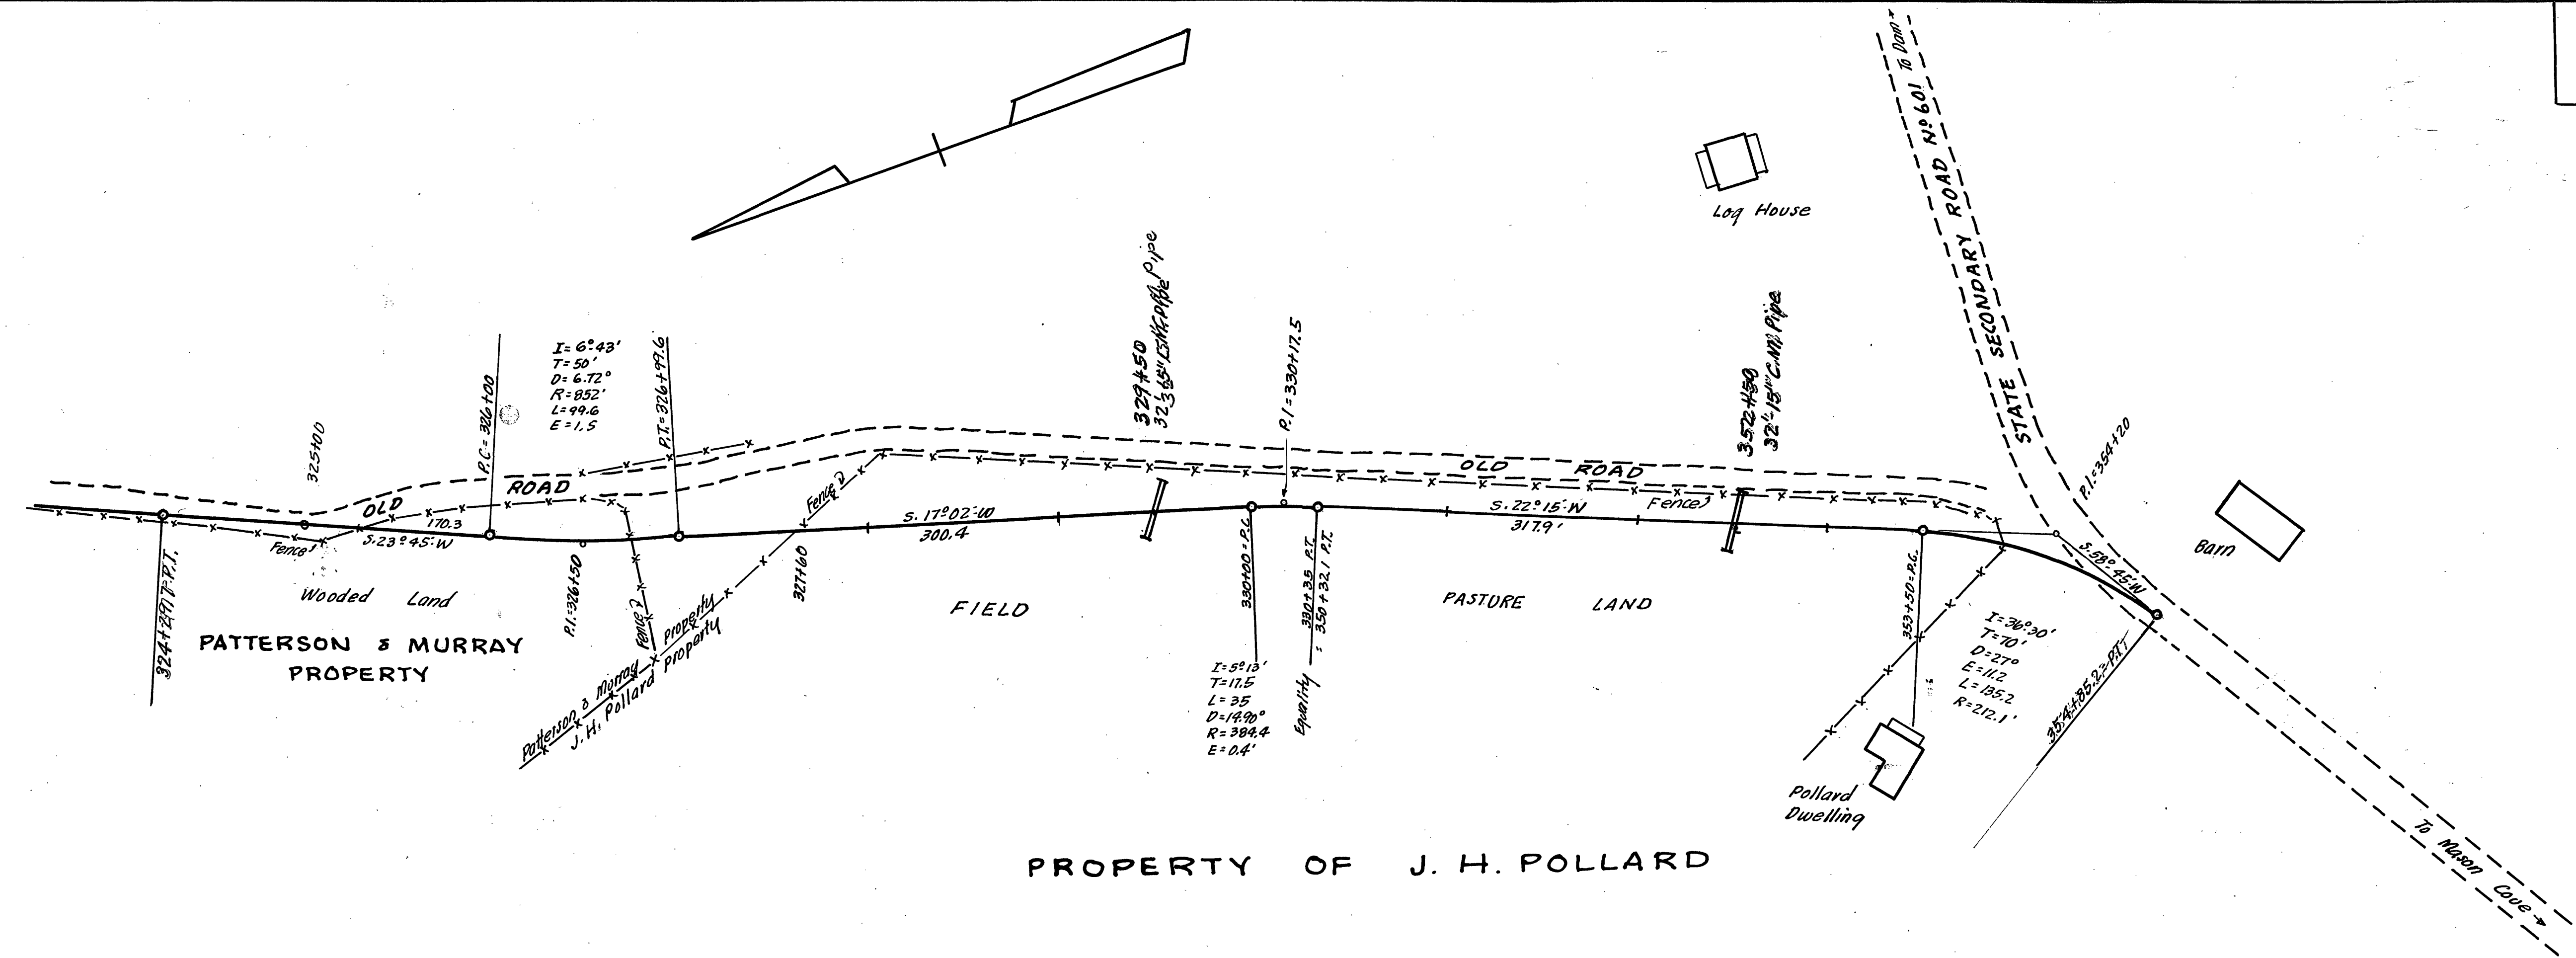

PROPERTY OF J. H. POLLARD

