



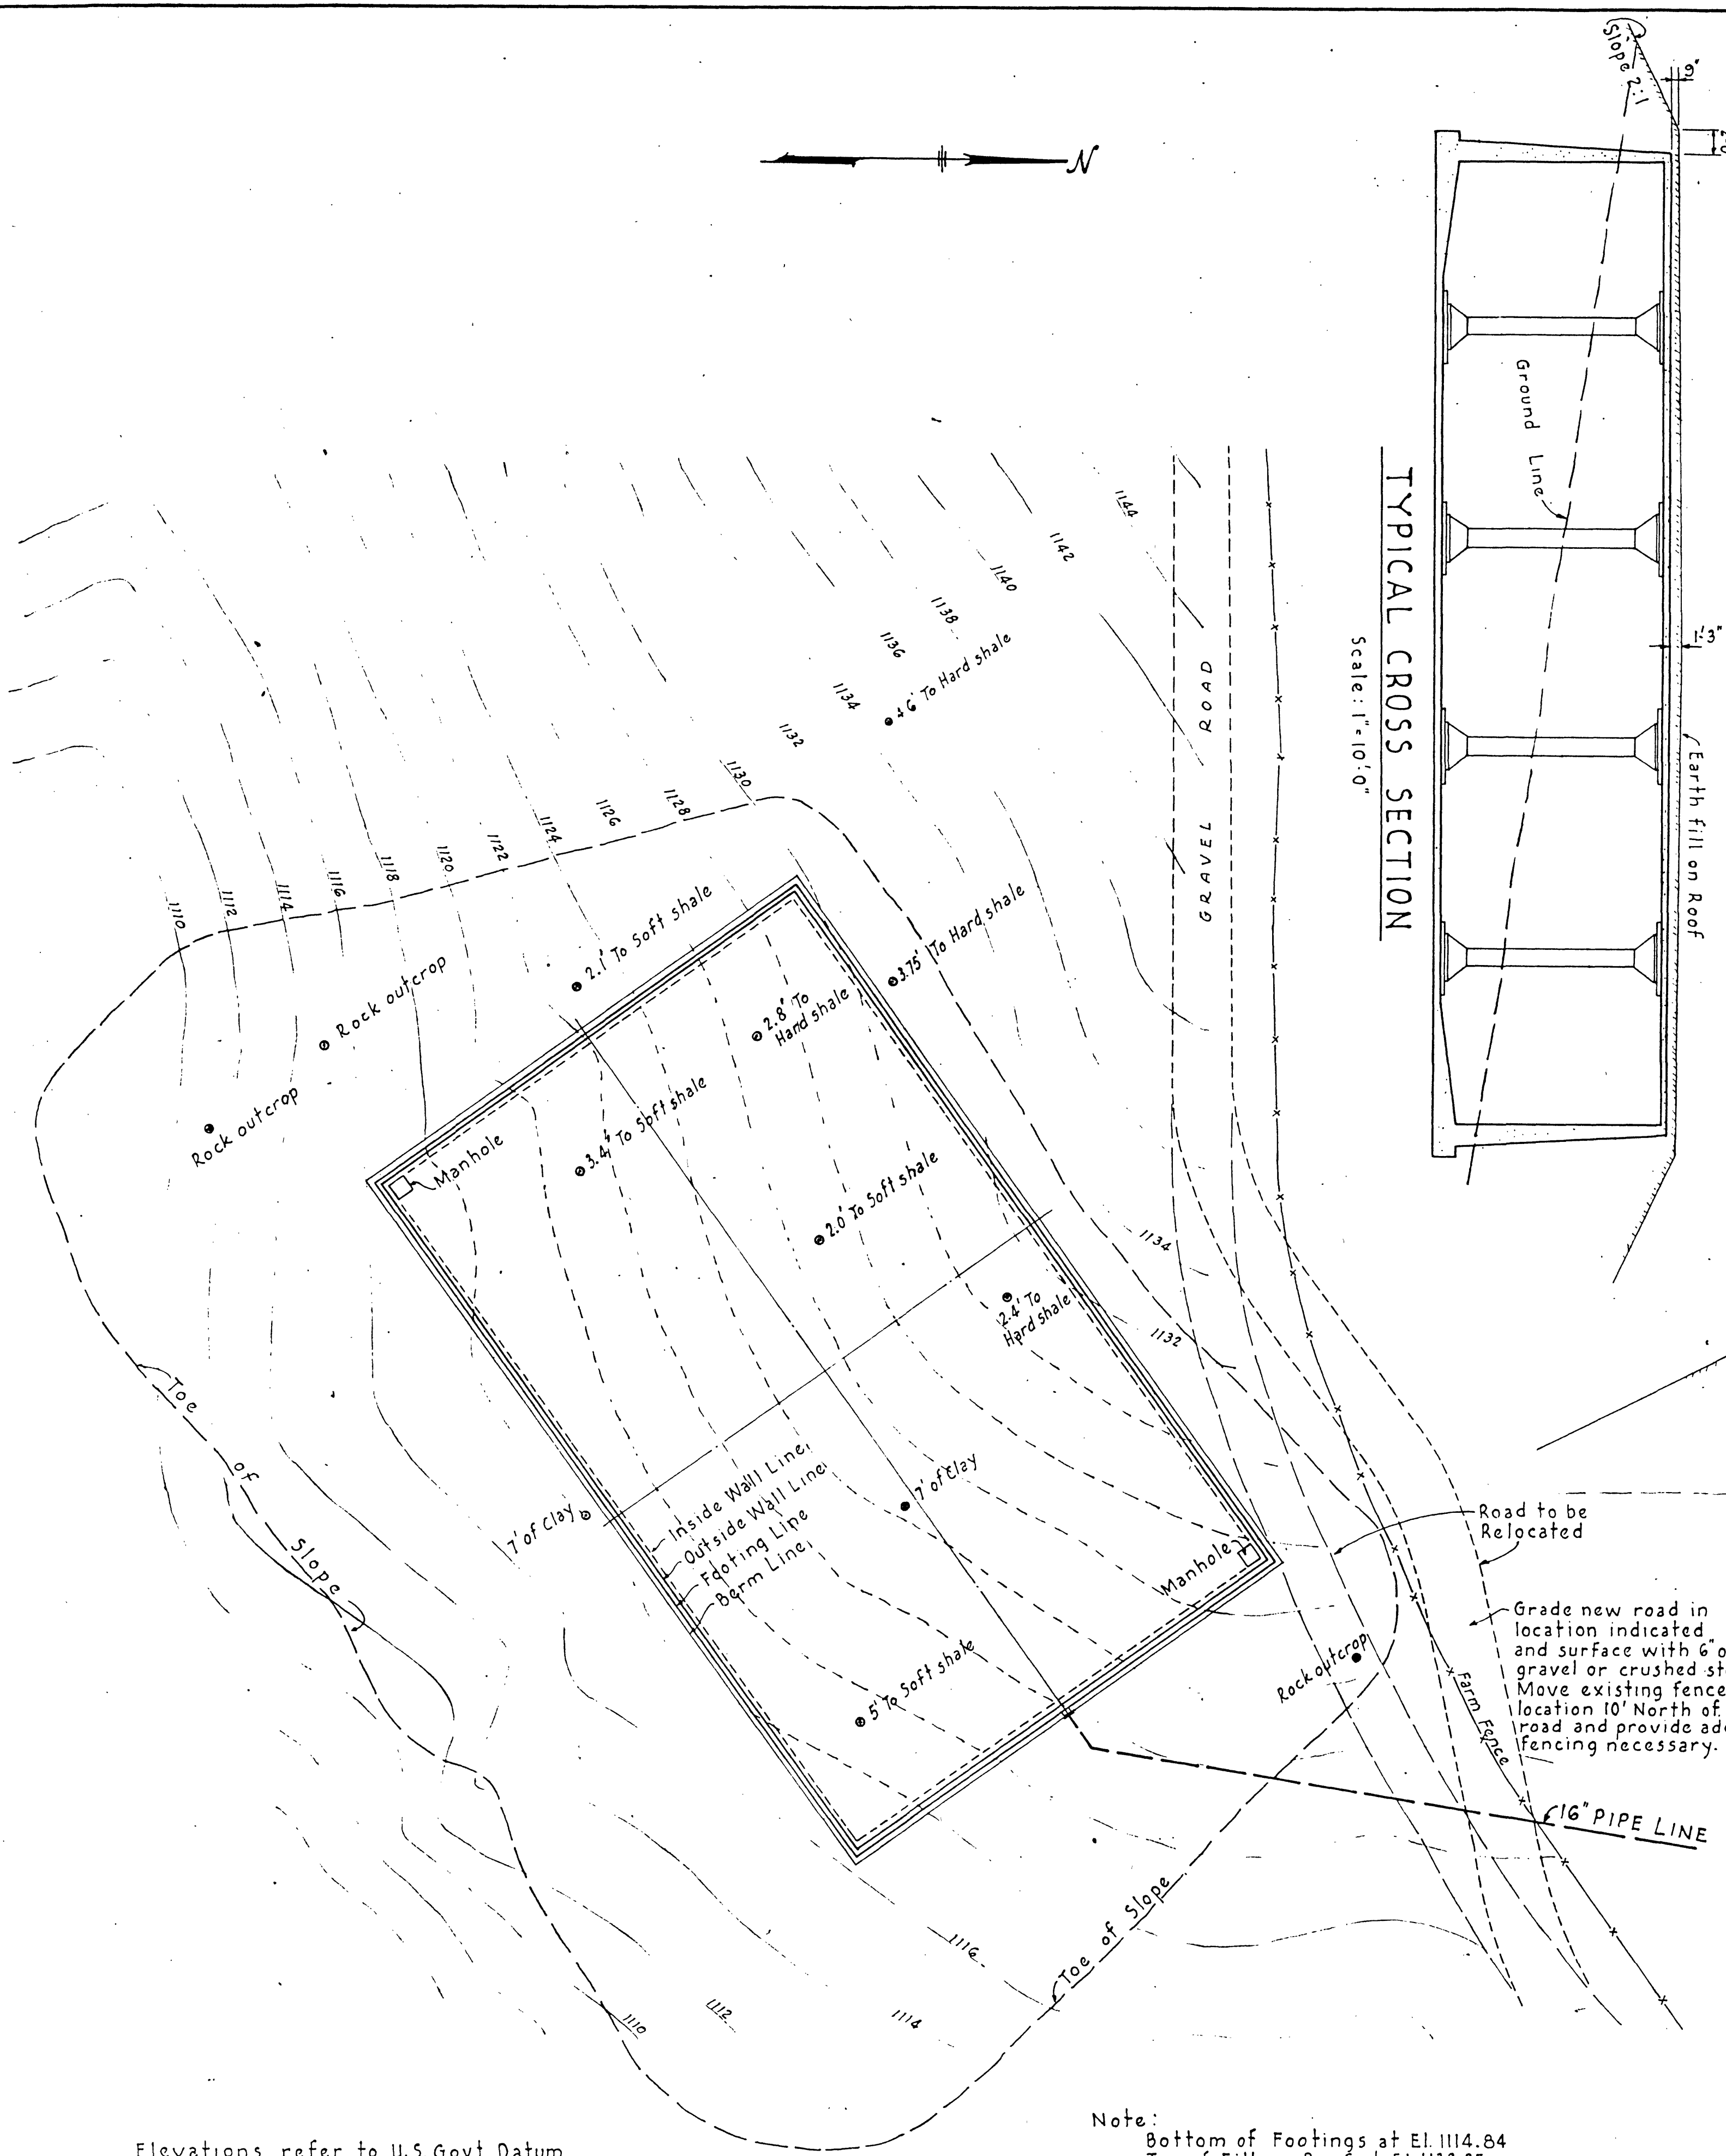


Elevations refer to U.S. Govt. Datum

Note:
Bottom of Footings at El. 1114.84
Top of Fill on Roof at El. 1113.25
along Longitudinal center line,
Sloping 6" to each side.


GENERAL PLAN
Scale 1" = 20' 0"

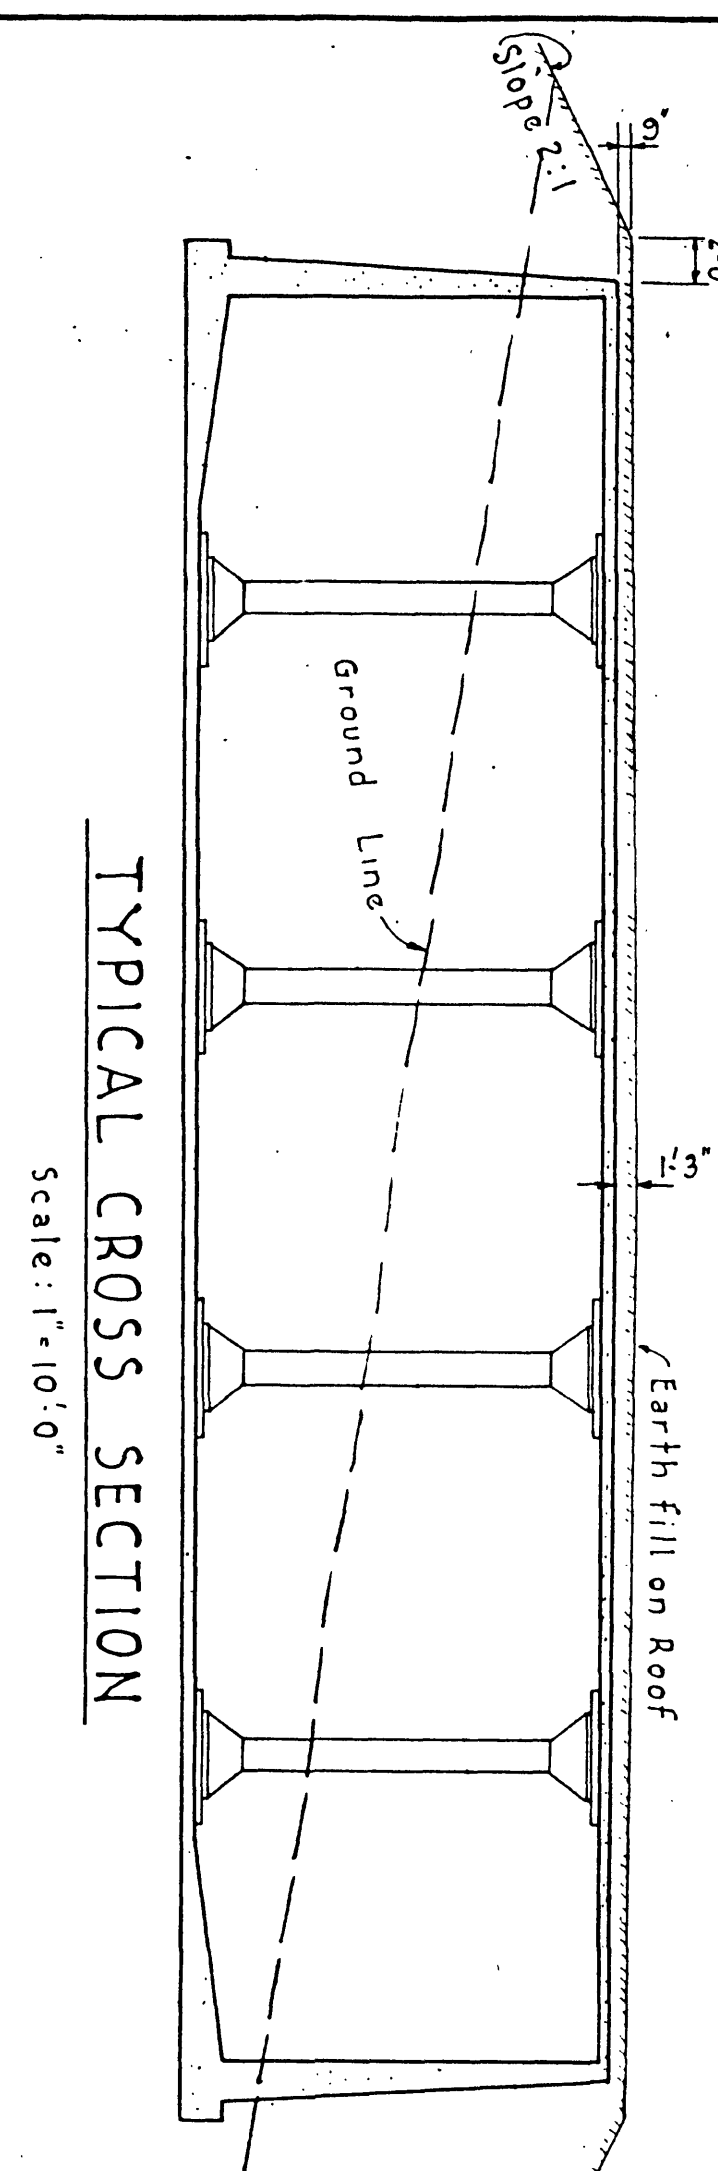


TYPICAL CROSS SECTION
Scale: 1" = 10' 0"

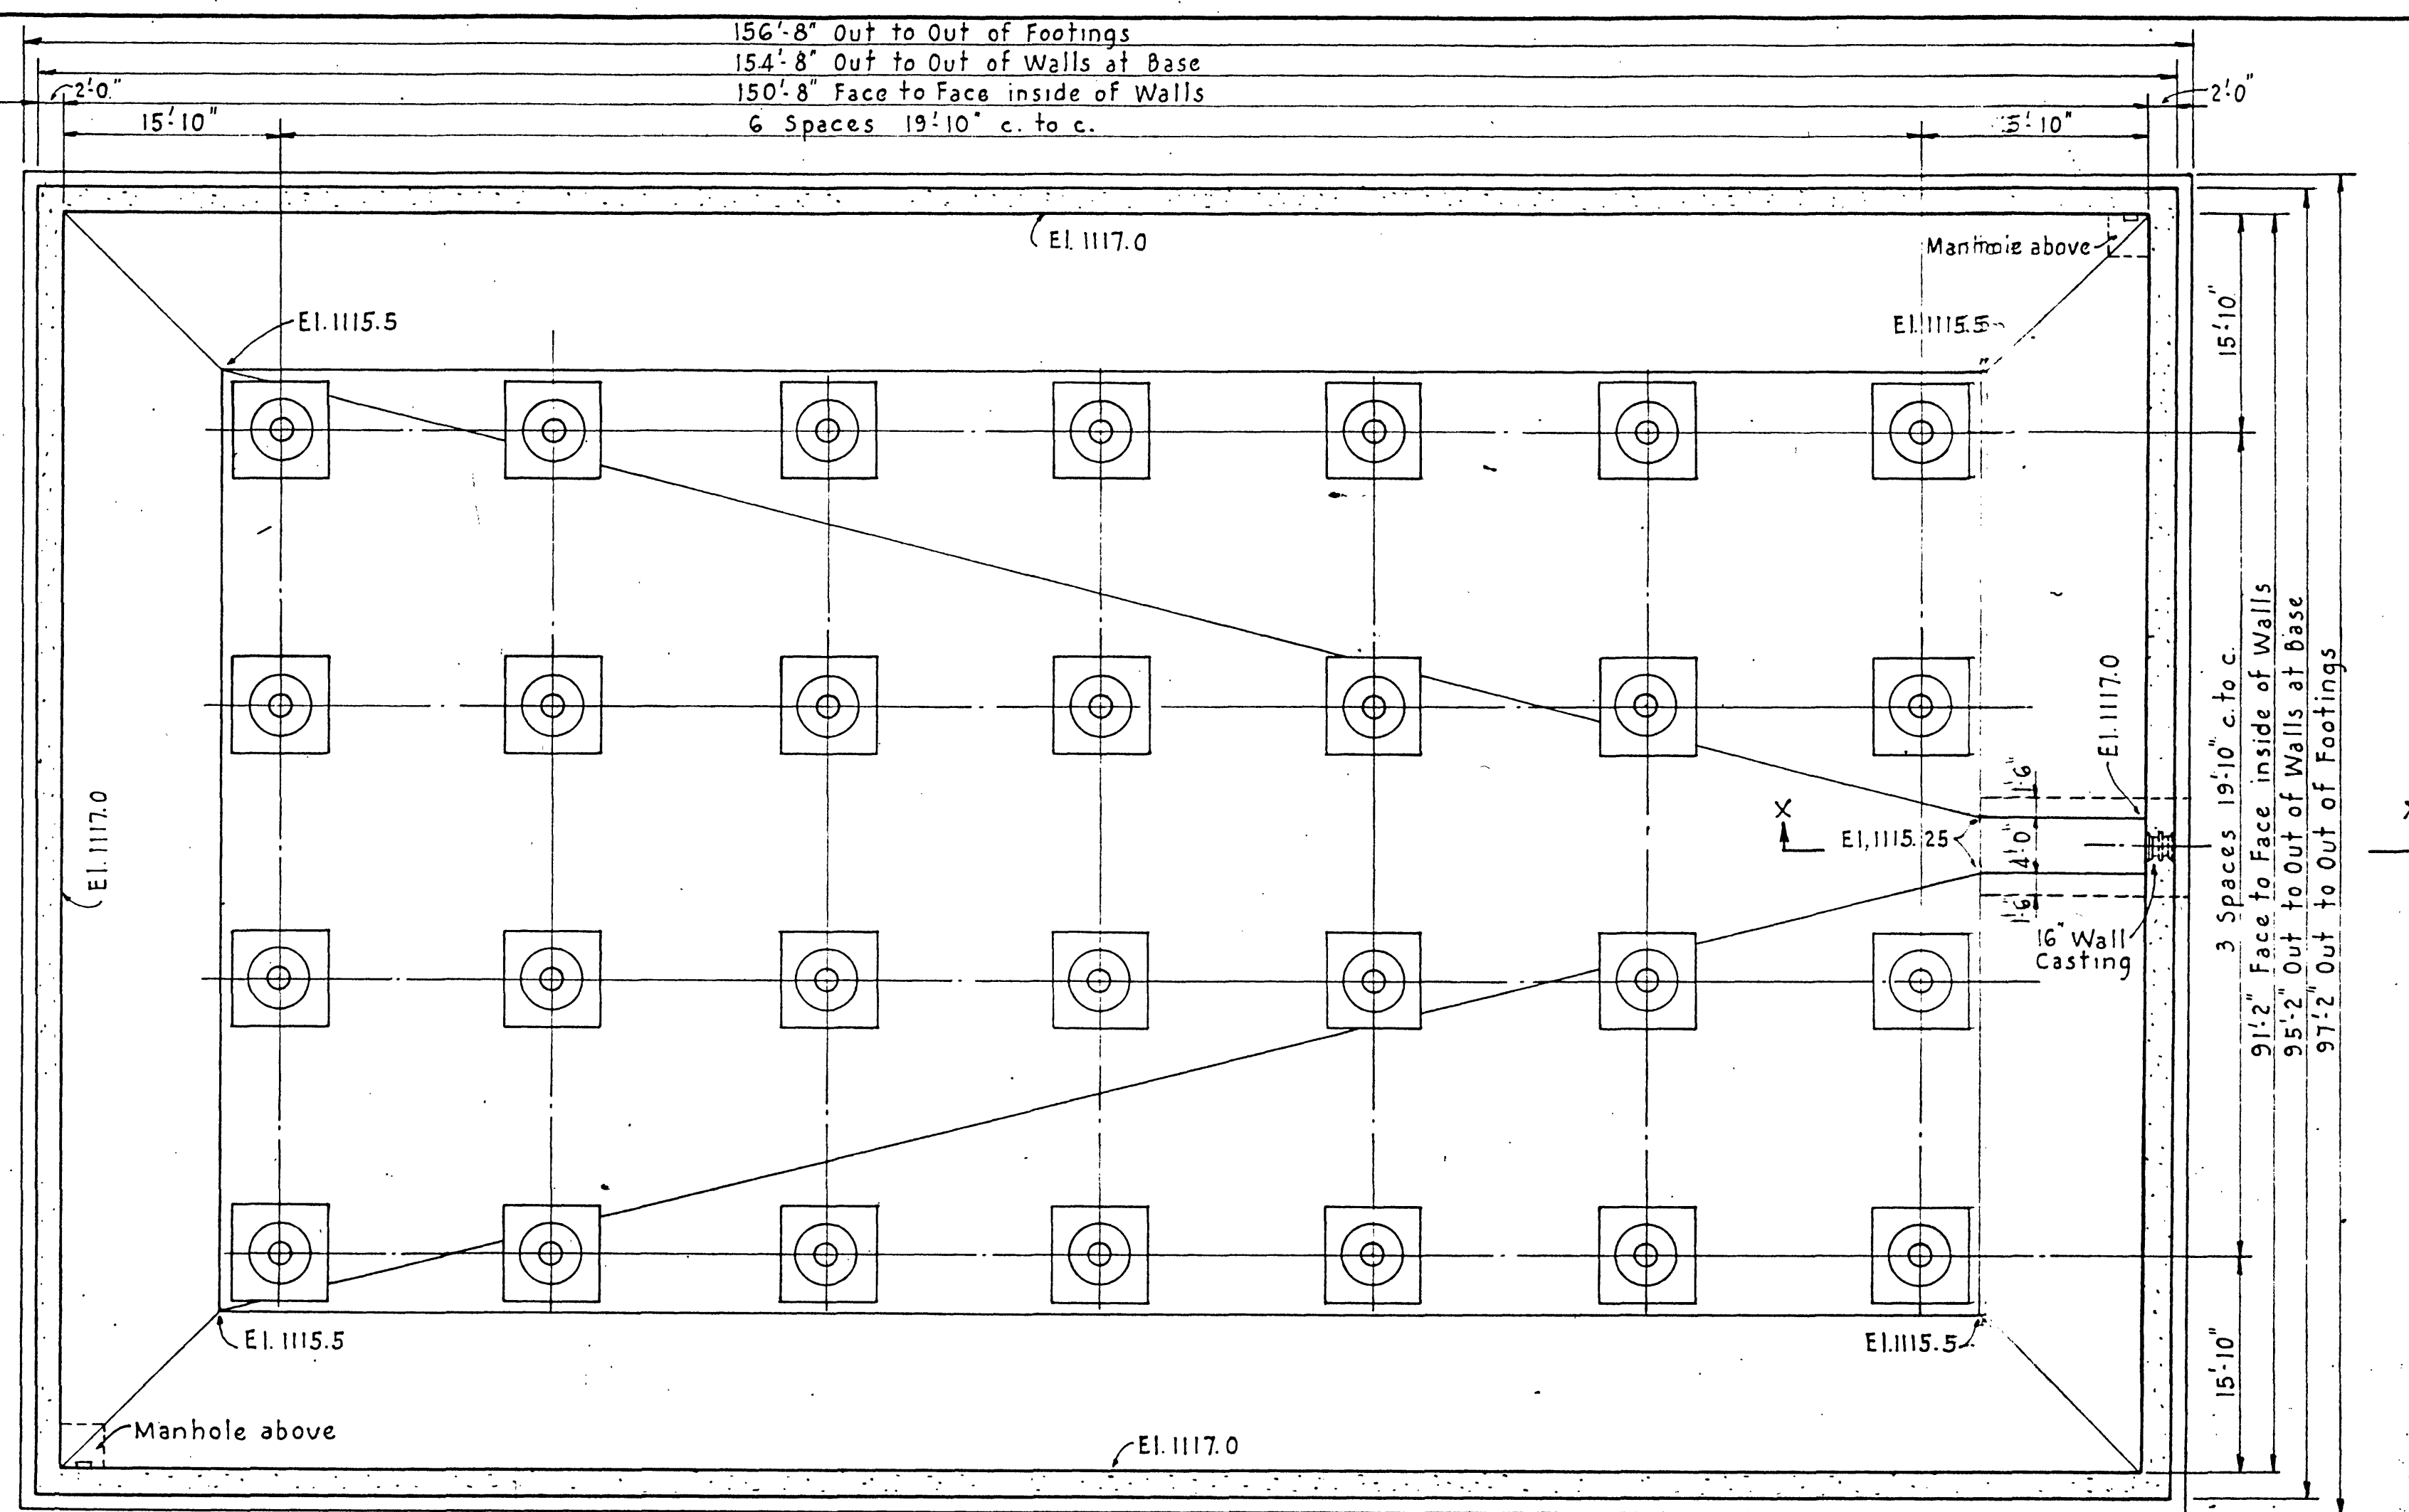


GENERAL PLAN OF 2 M.G. RESERVOIR
Scale: 1" = 10' 0"

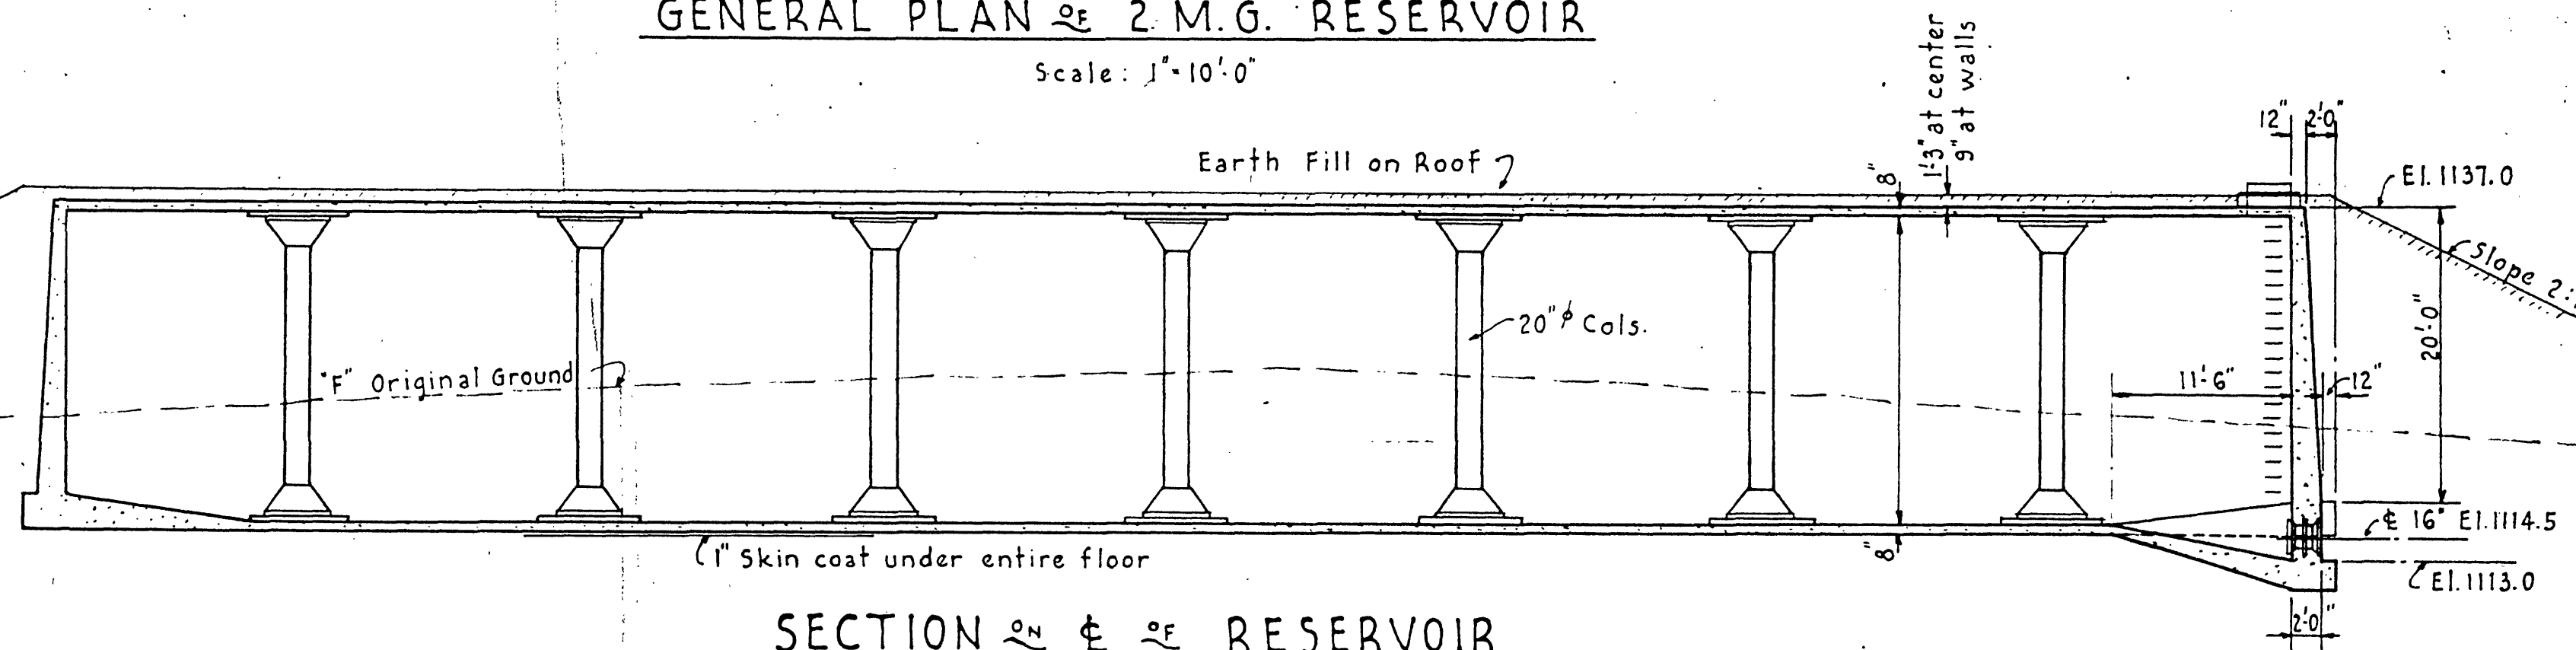

SECTION A-A OF RESERVOIR
Scale: 1" = 10' 0"

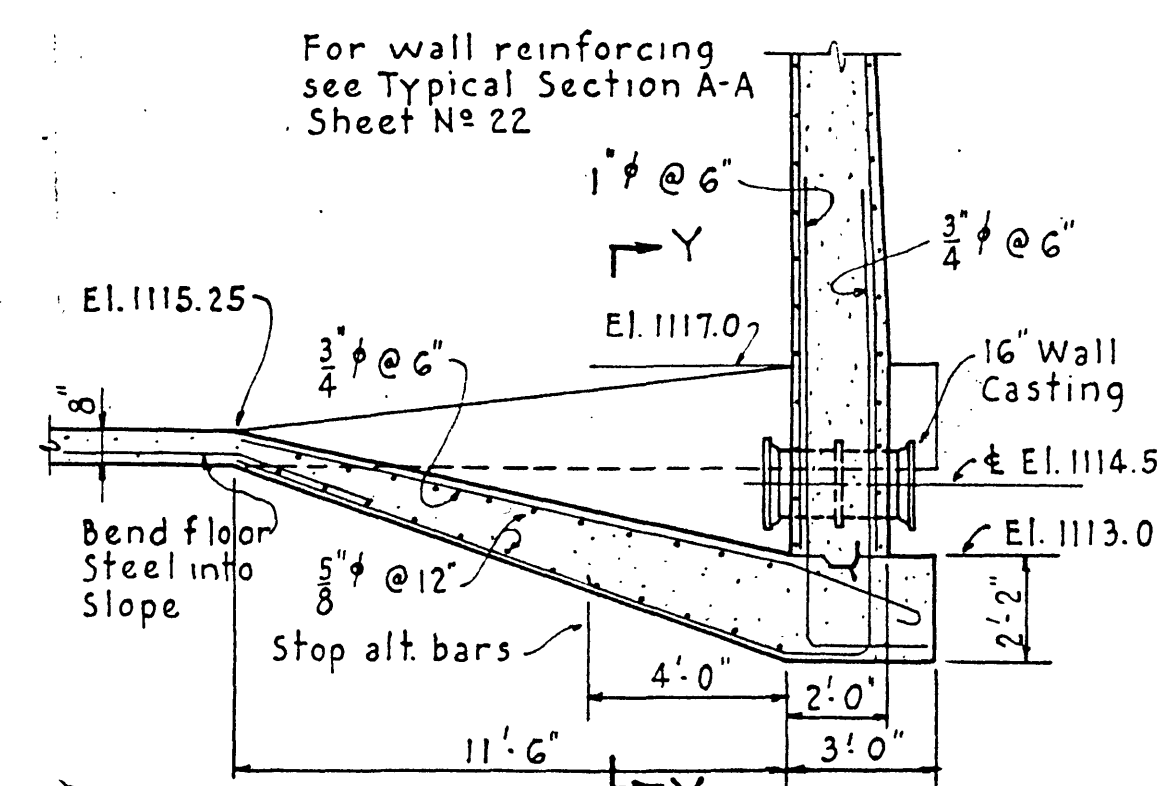

SECTION X-X
Scale 1/4" = 1' 0"

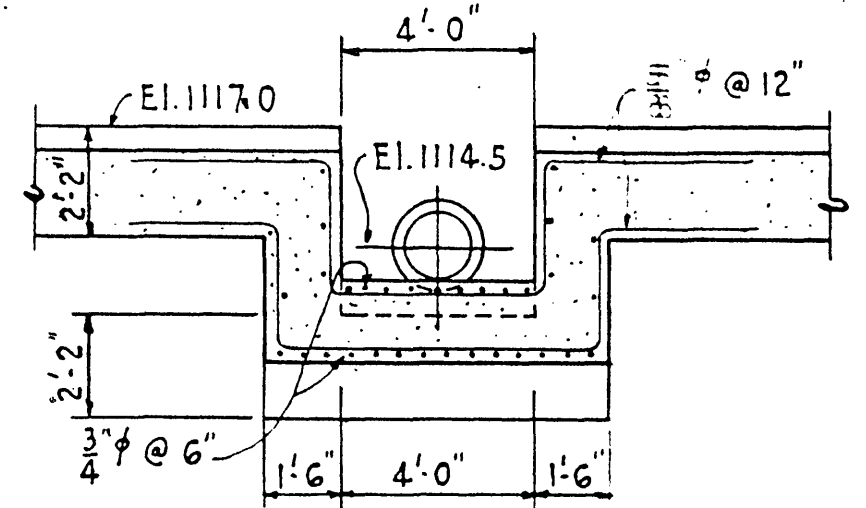

SECTION Y-Y
Scale 1/4" = 1' 0"

CARVIN'S COVE WATER SUPPLY
CITY FARM
RESERVOIR
ROANOKE WATER DEPT.
ROANOKE, VIRGINIA
ALVORD, BURDICK & HOWSON
ENGINEERS CHICAGO
1944