


3rd

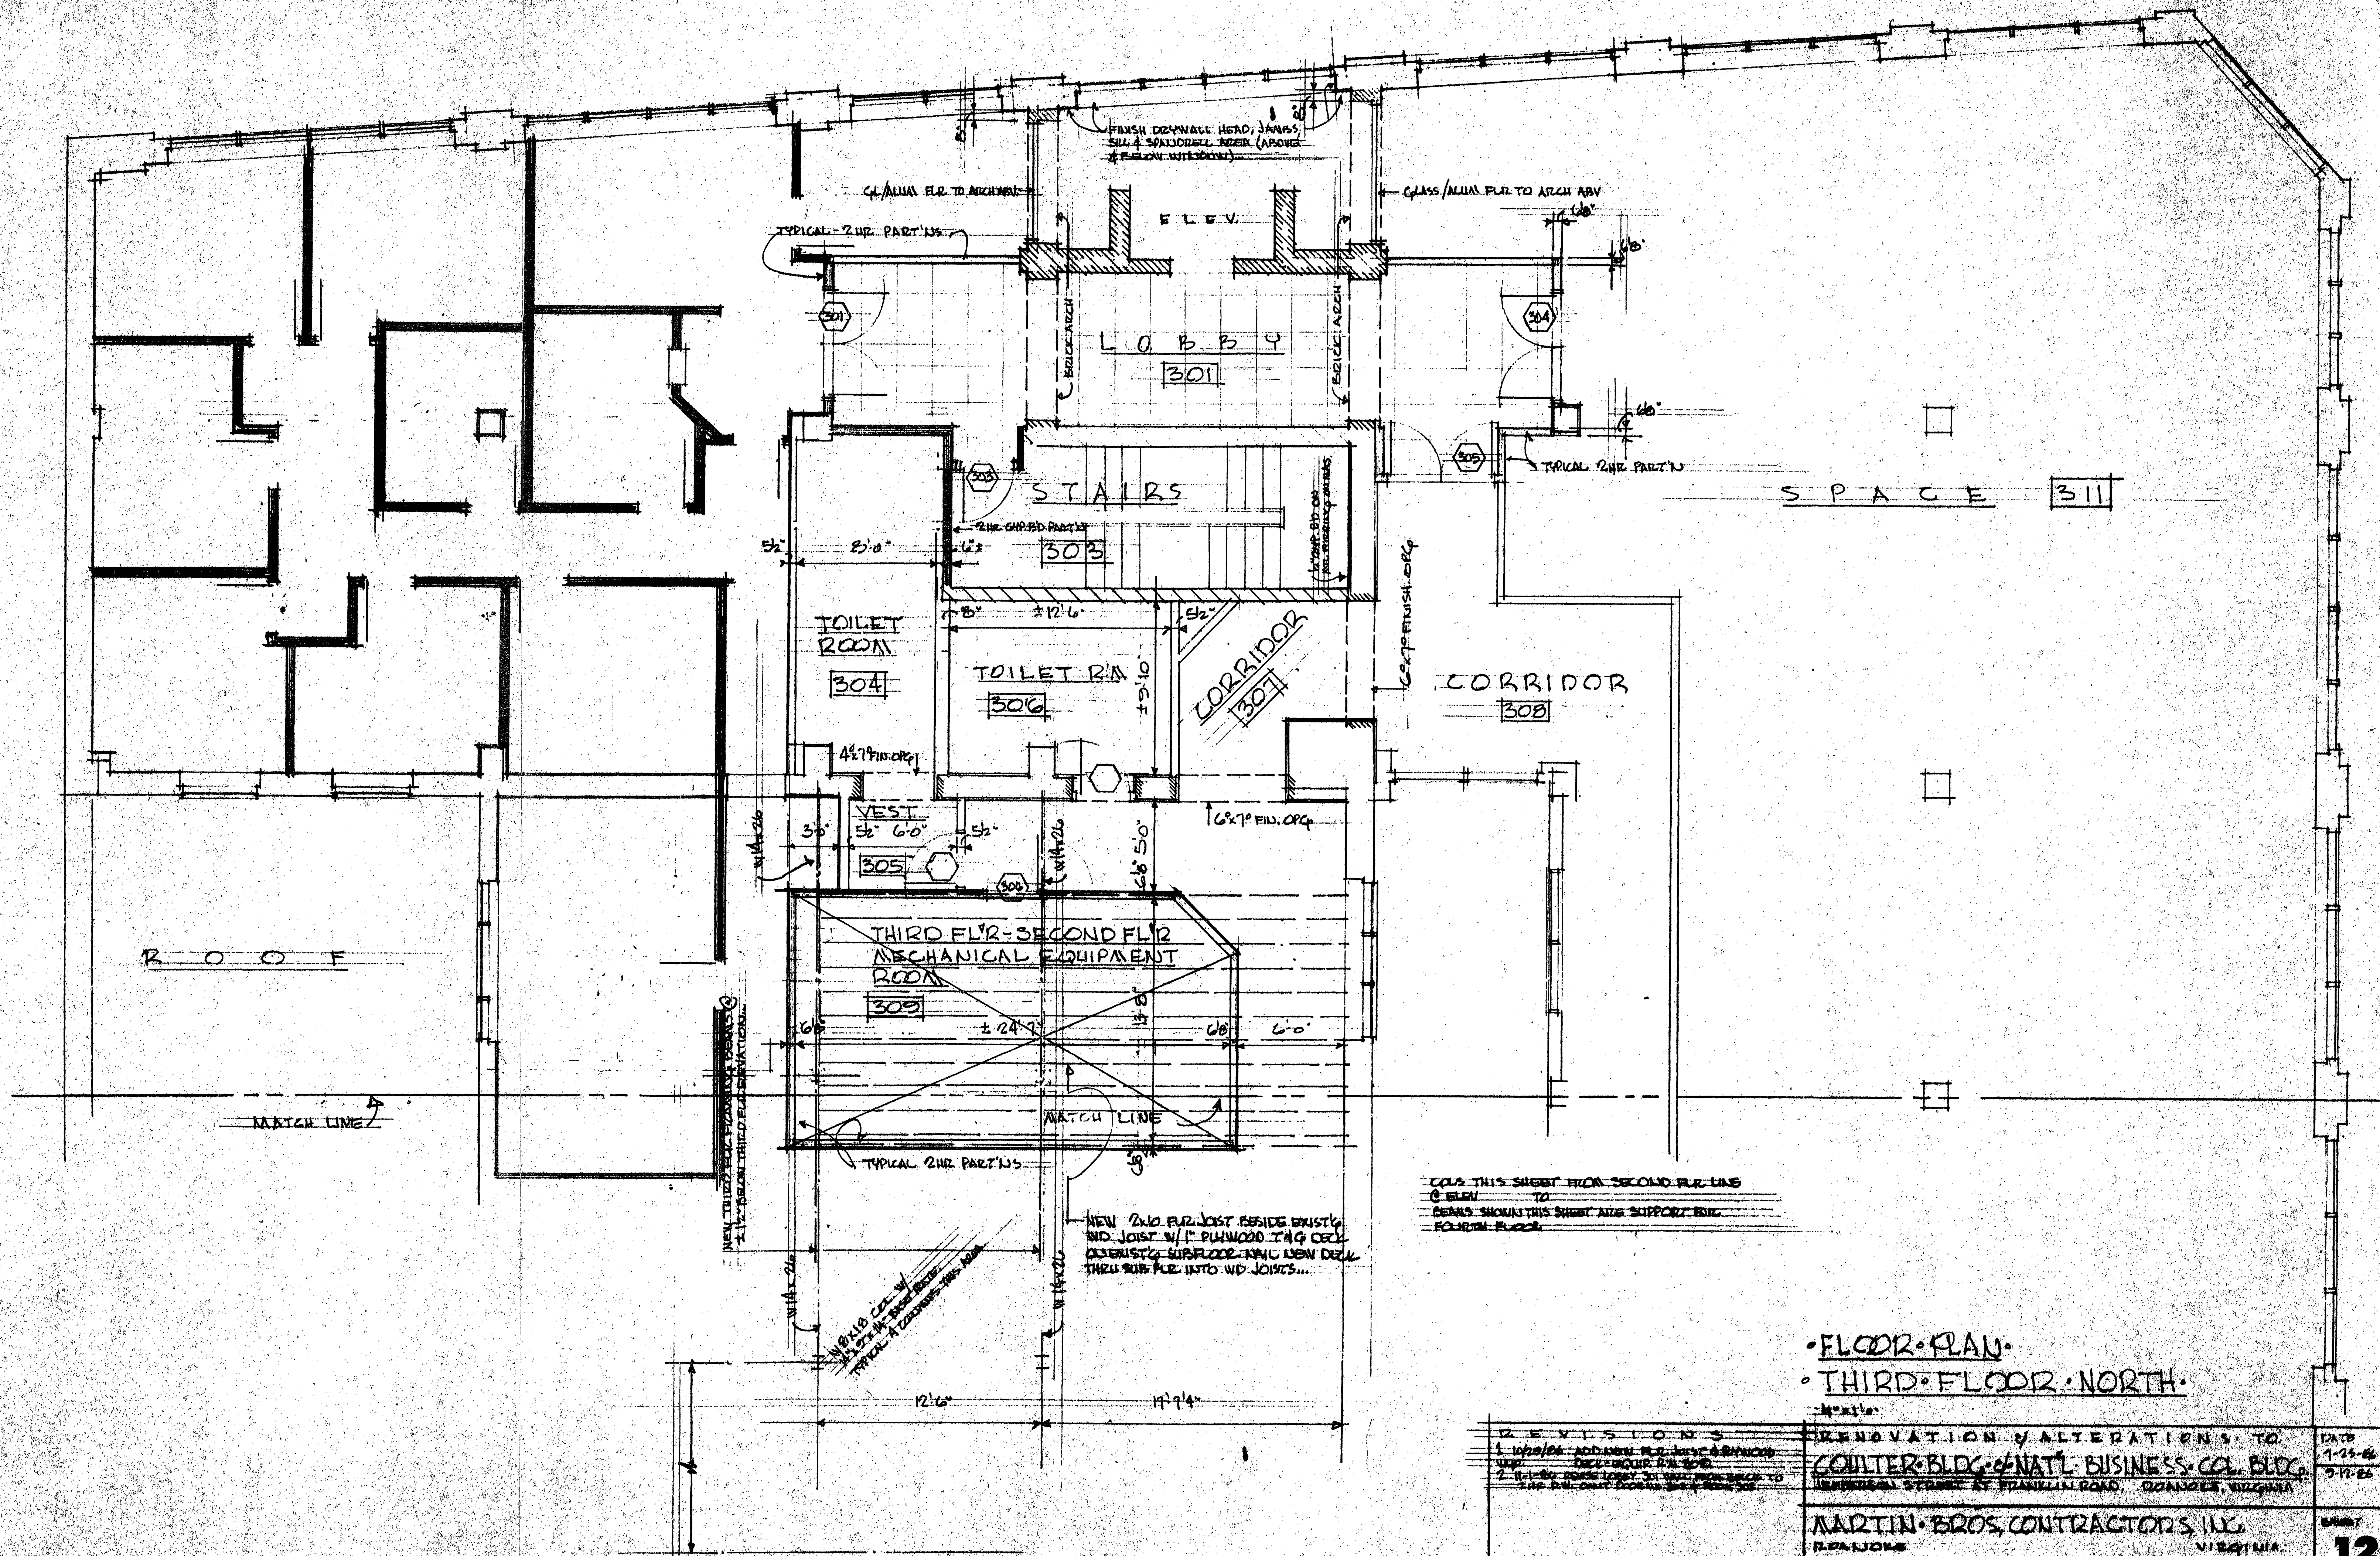

• FLOOR PLAN •
• THIRD FLOOR NORTH •

REVISIONS	RENOVATION VARIATIONS TO	DATE
