


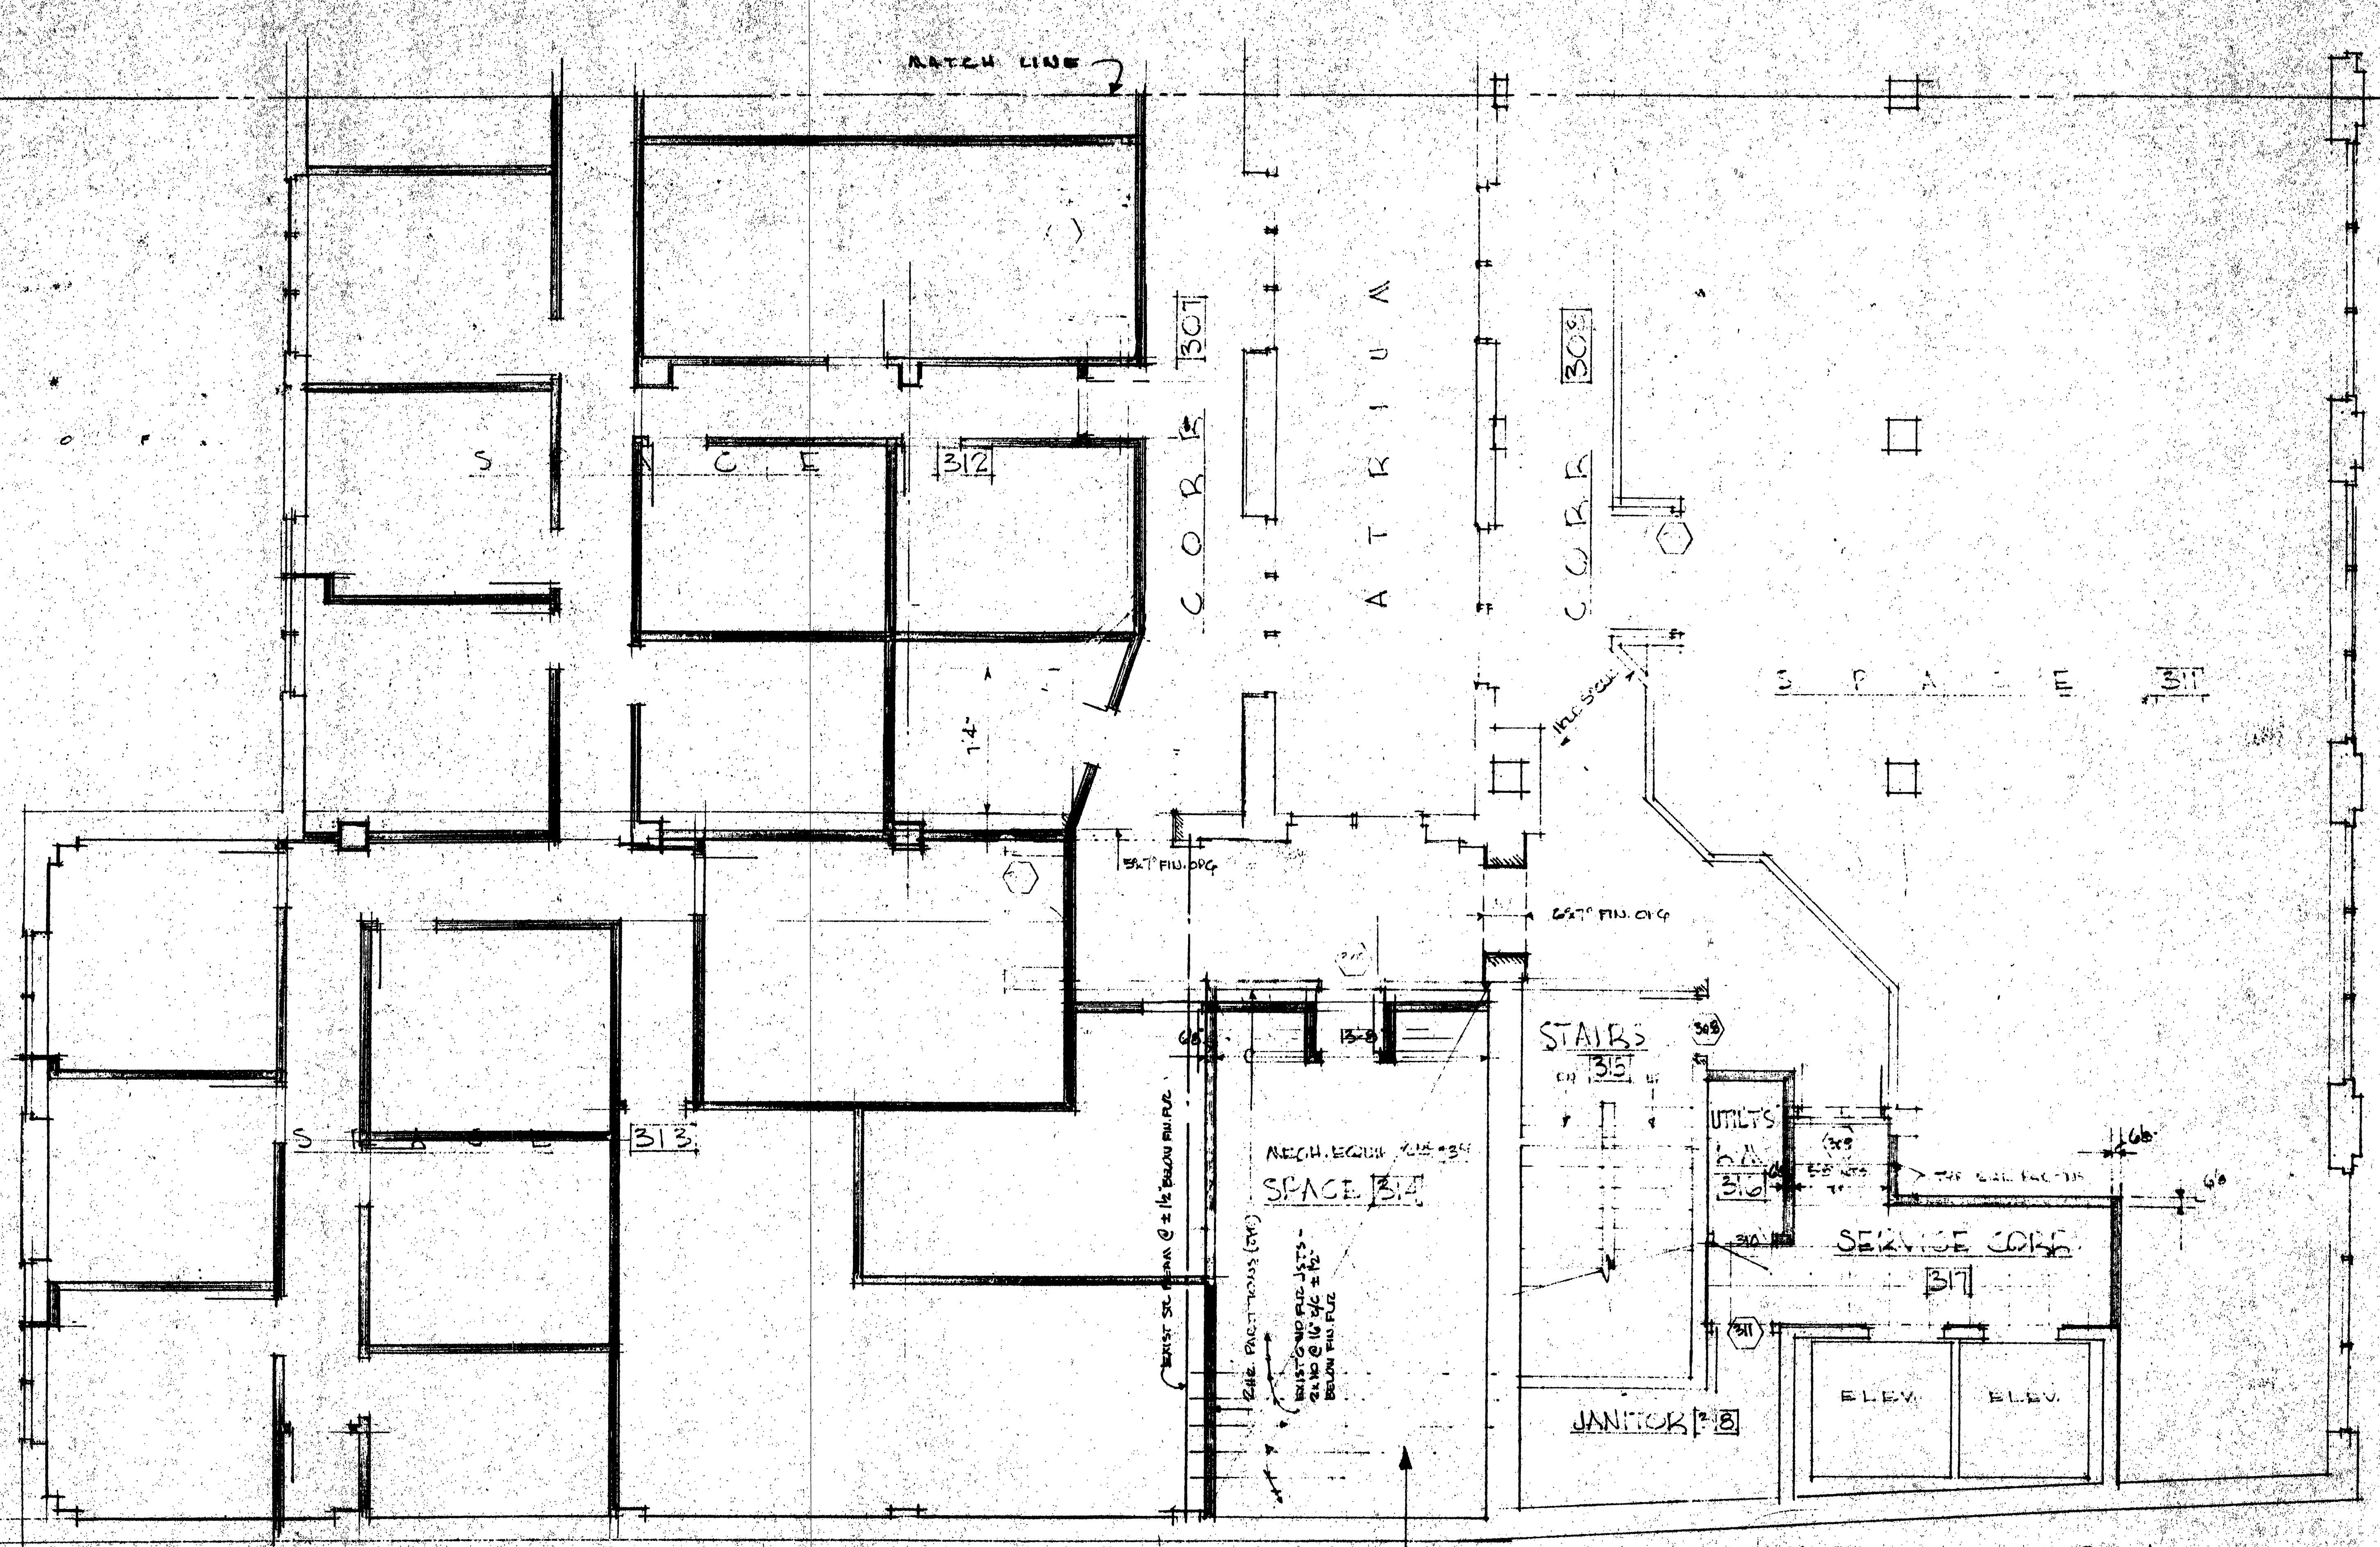

G.G. TO INSTALL NEW 1" TH T&G ON
 LEVEL 30" ROOF & FELT ON EXIST'G NO.
 SUPERCON. NAIL NEW DECK THRU EXIST'
 FLZ INTO EXIST'G NOOD JOISTS (ALL LOBBIES)

REVISIONS
 1. 10/20/86 ADD CEILING IN MECH. EQUIP. RTA
 314 - SEE NO. 27 ON DWG.

THIRD FLOOR PLAN - SOUTH

RENOVATION & ALTERATIONS TO COUNTER BLDG. & NAT'L BUS. COLLEGE 1000 WILSON BLVD. AT FRANKLIN RD. DALLAS, VIRGINIA	
MARTIN BROS. CONTRACTORS, INC. DALLAS, VIRGINIA	DATE 7-85 9-12-86 SHEET 13